

Site plan 1:500



Scalebar 1:100

Existing SW elevation.

This drawing is the property of Sashed Ltd.
It may not be copied, transmitted or disclosed to any third party or unauthorised person without written permission. The drawing to be read with all other relevant drawings.

Project:
Proposed replacement windows at:
1st Floor Flat 3
15 Westbourne Terrace
London
W2 3UN


Order reference: T1843

Date: March 2024
Revision:
Sheet 1 of 4


Drawing for planning permission only
Print @ A3

Sashed Limited
Studio 26
52-56 Standard Road
London
NW10 6EU
0800 195 2939



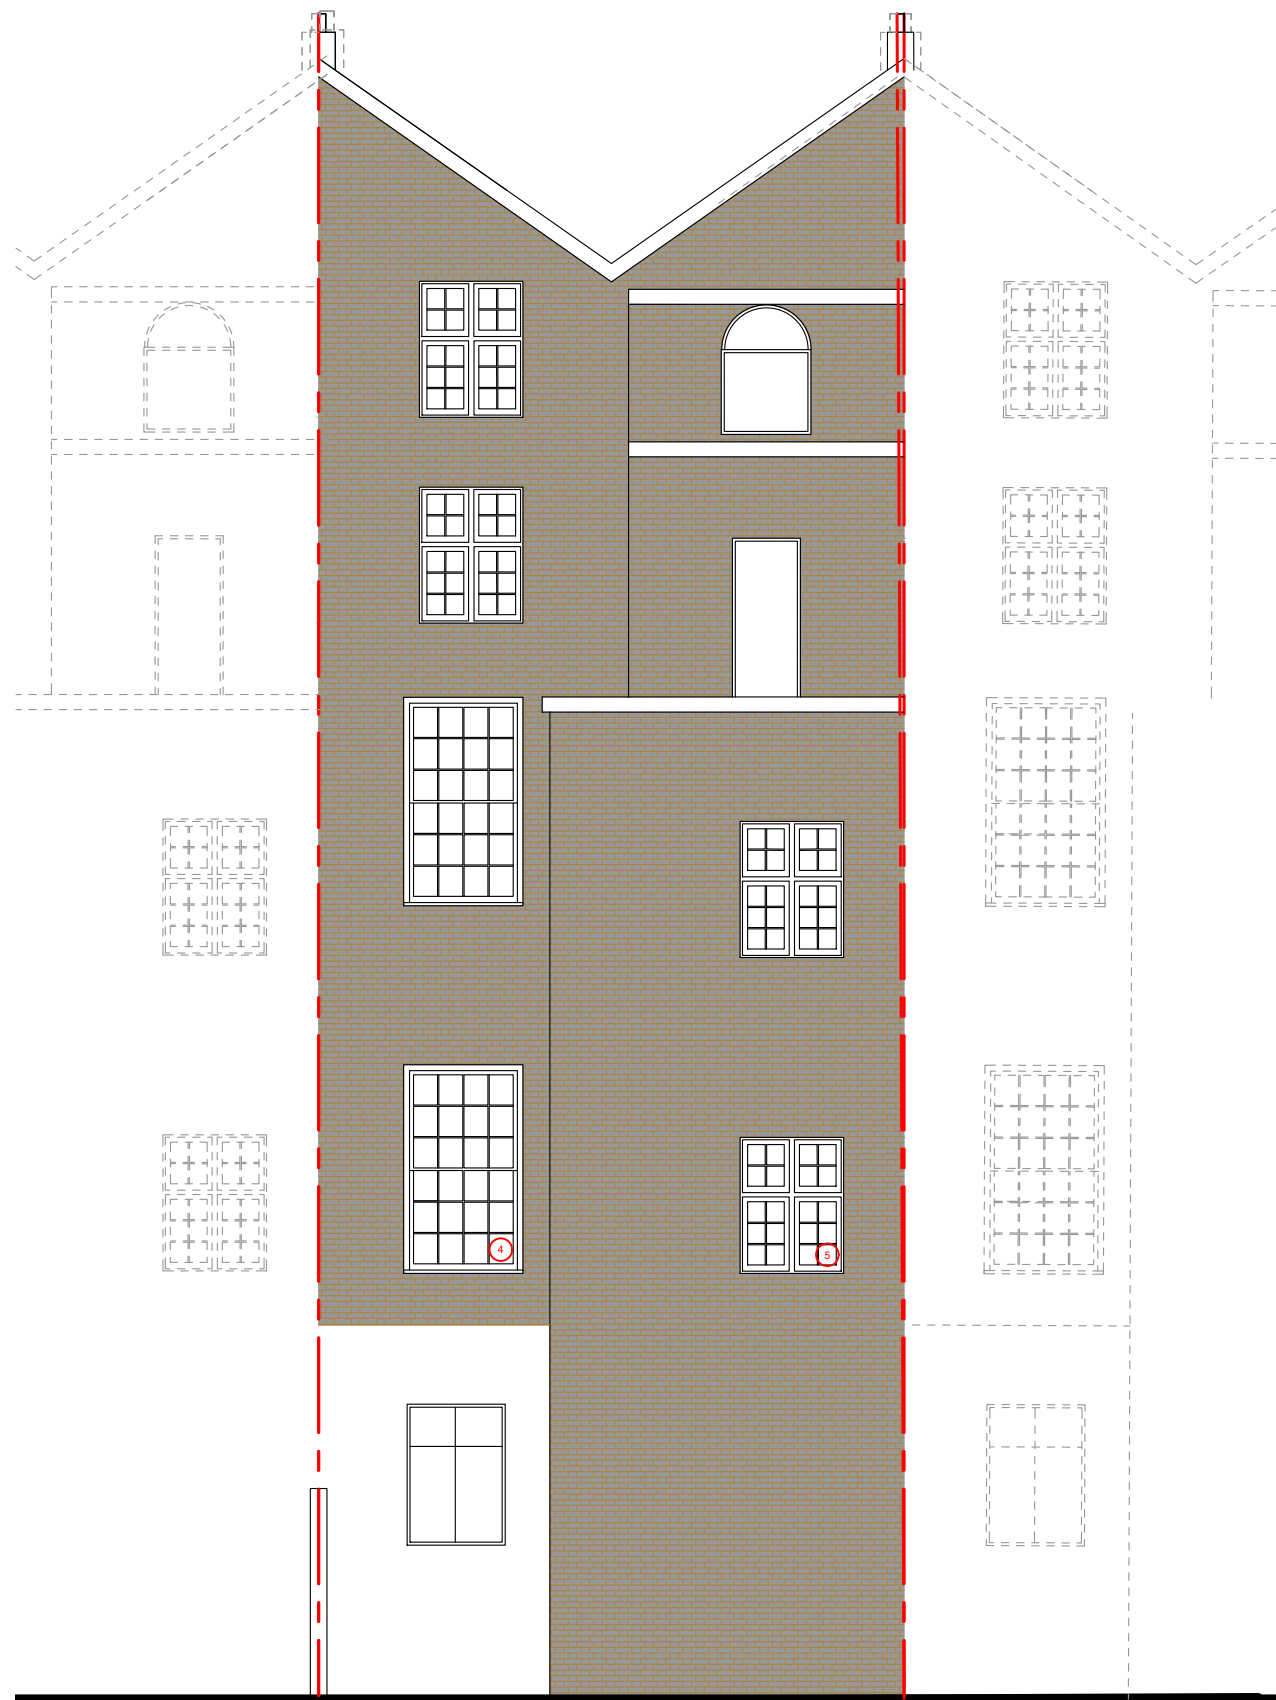


Existing NE elevation

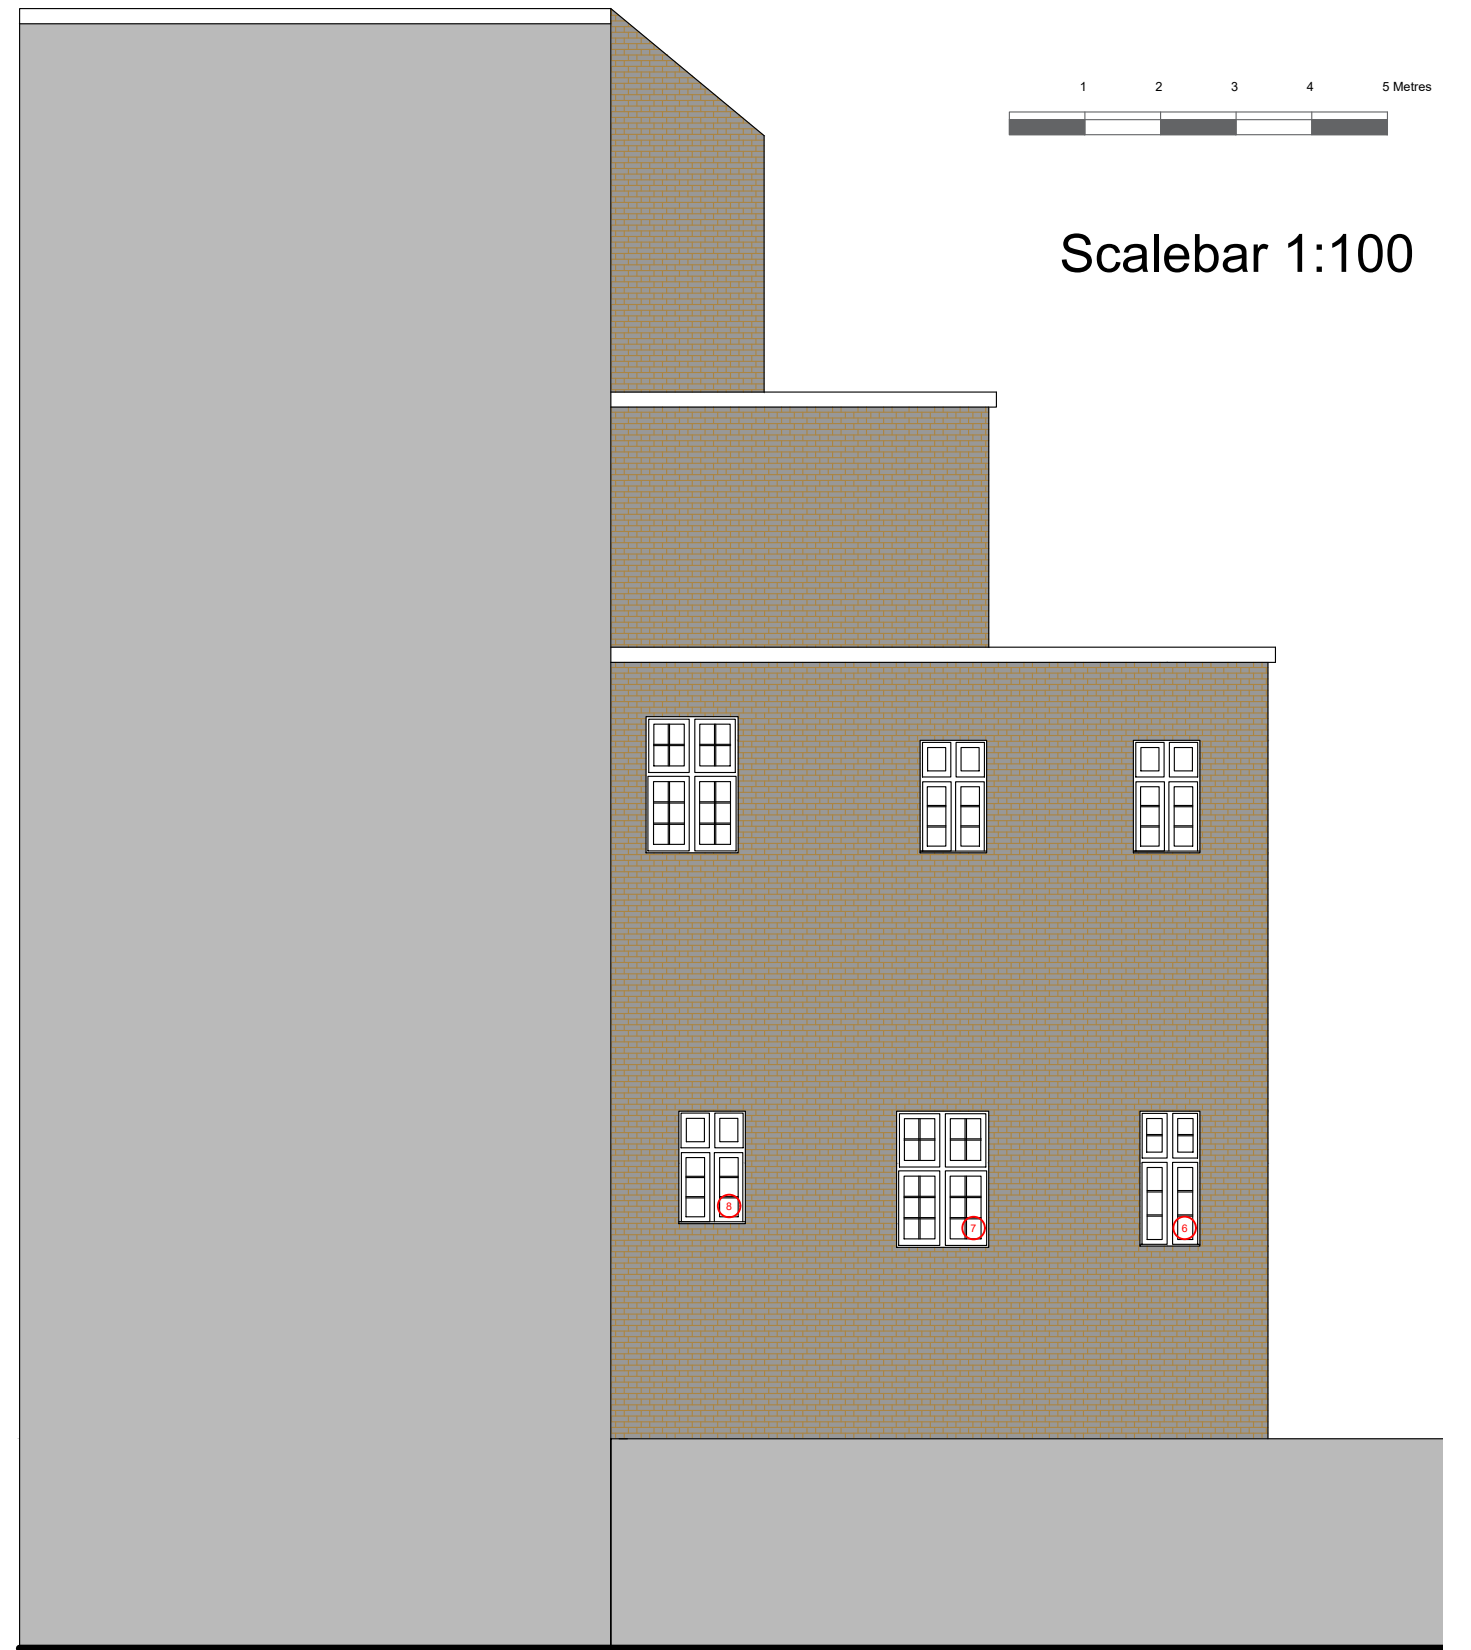

Existing SE elevation




Scalebar 1:100

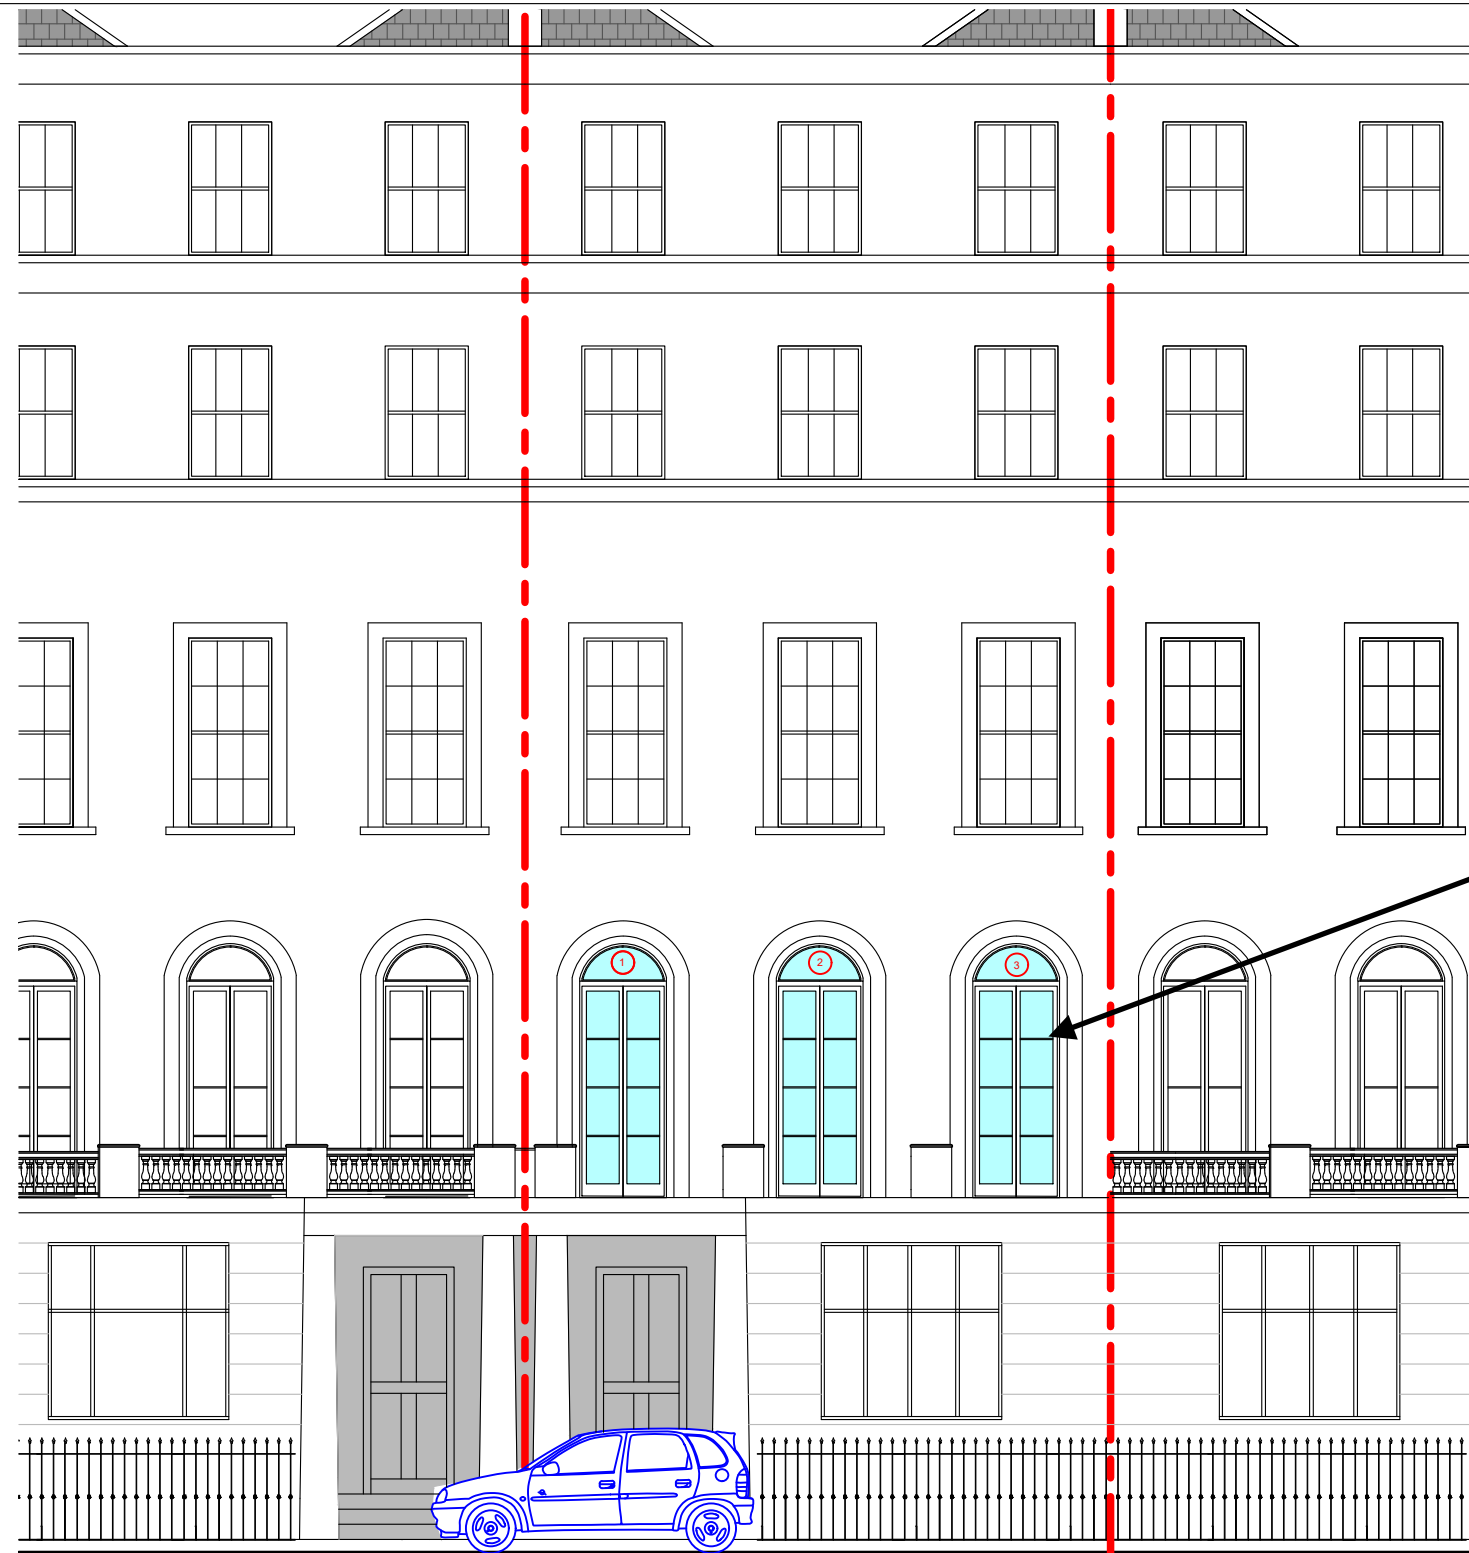


**Original glazing bar design
restored across all three items**

Proposed SW Elevation. Scale 1:100 @ A3


Balustrades removed for clarity

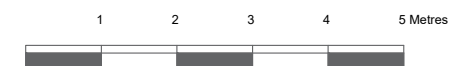


Scalebar 1:100

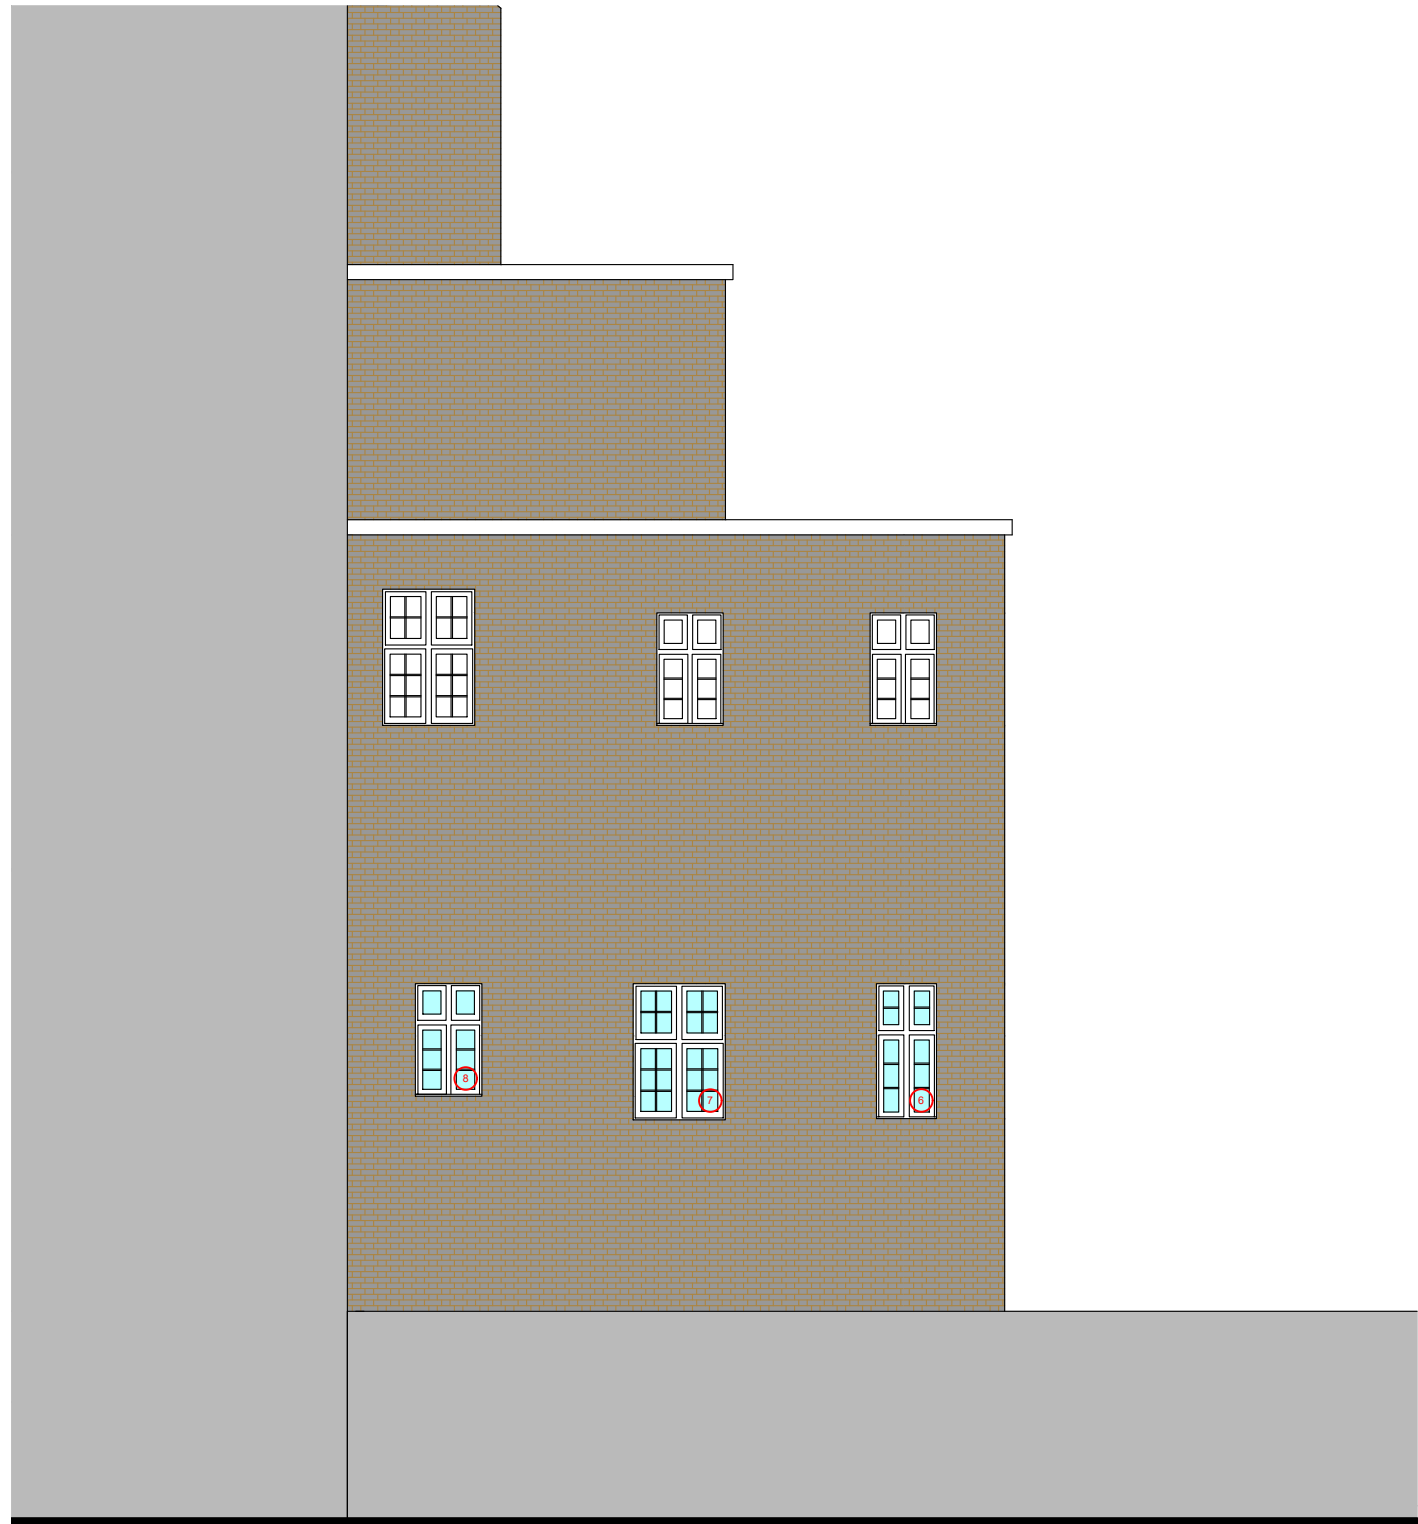

Proposed SE Elevation.

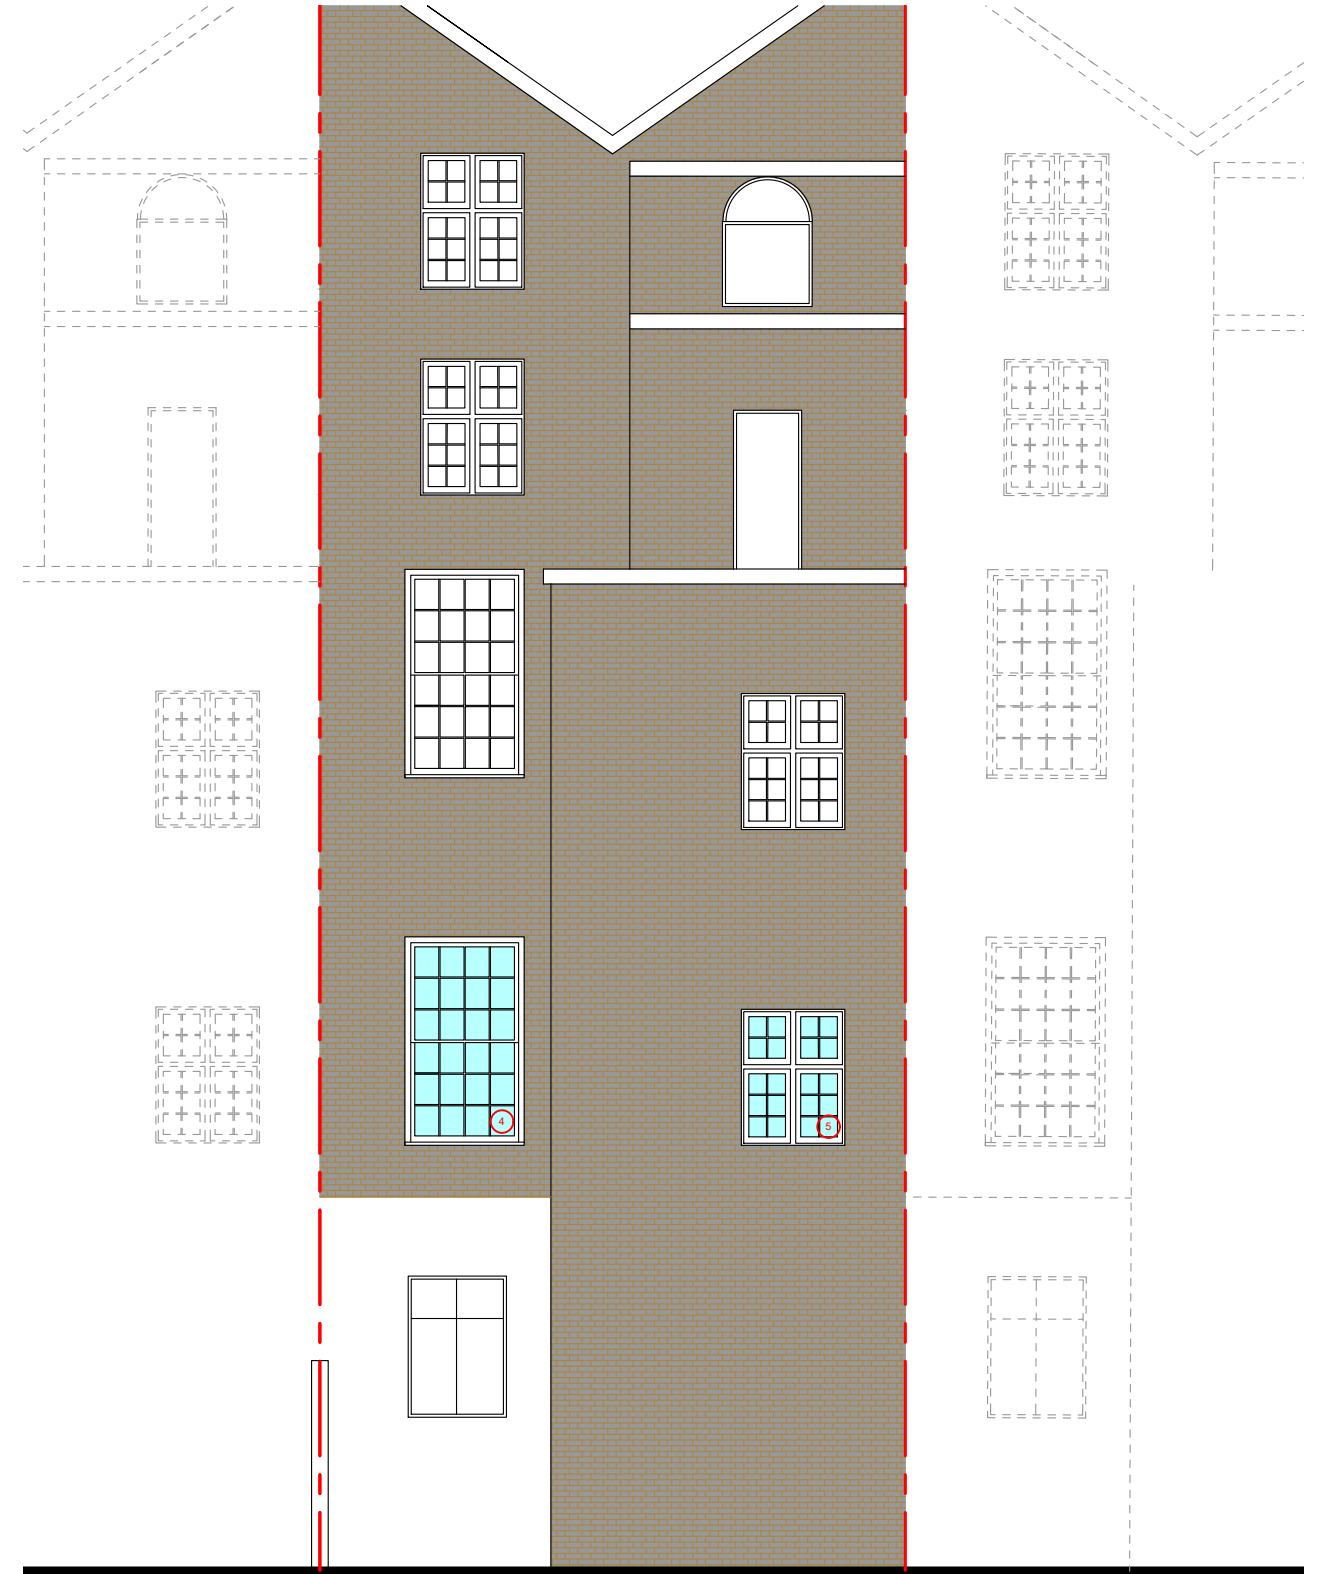

Proposed NE Elevation.

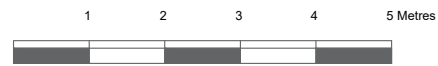

Scalebar 1:100