


Notes:


Copyright of this drawing is reserved by JH Architectural and issued on the condition that it is not copied, reproduced or disclosed to any third party either wholly or in part without the consent in writing of JH Architectural.

The contractor must verify all dimensions on site before making shop drawings or commencing work of any kind. No dimensions to be scaled from this drawing. Any work undertaken on site must be confirmed by the client and/or project manager using these drawings as a guide. Nothing should be scheduled from these drawings as they are initial concept design drawings only and may not meet the clients requirements at the time of construction. All drawings are subject to building regulations and it is the responsibility of the contractor to liaise with any building control inspector/officer to ensure building regulations are met.


JH Architectural are not responsible for any inaccuracies resulting from 3rd Party Data supplied by others.

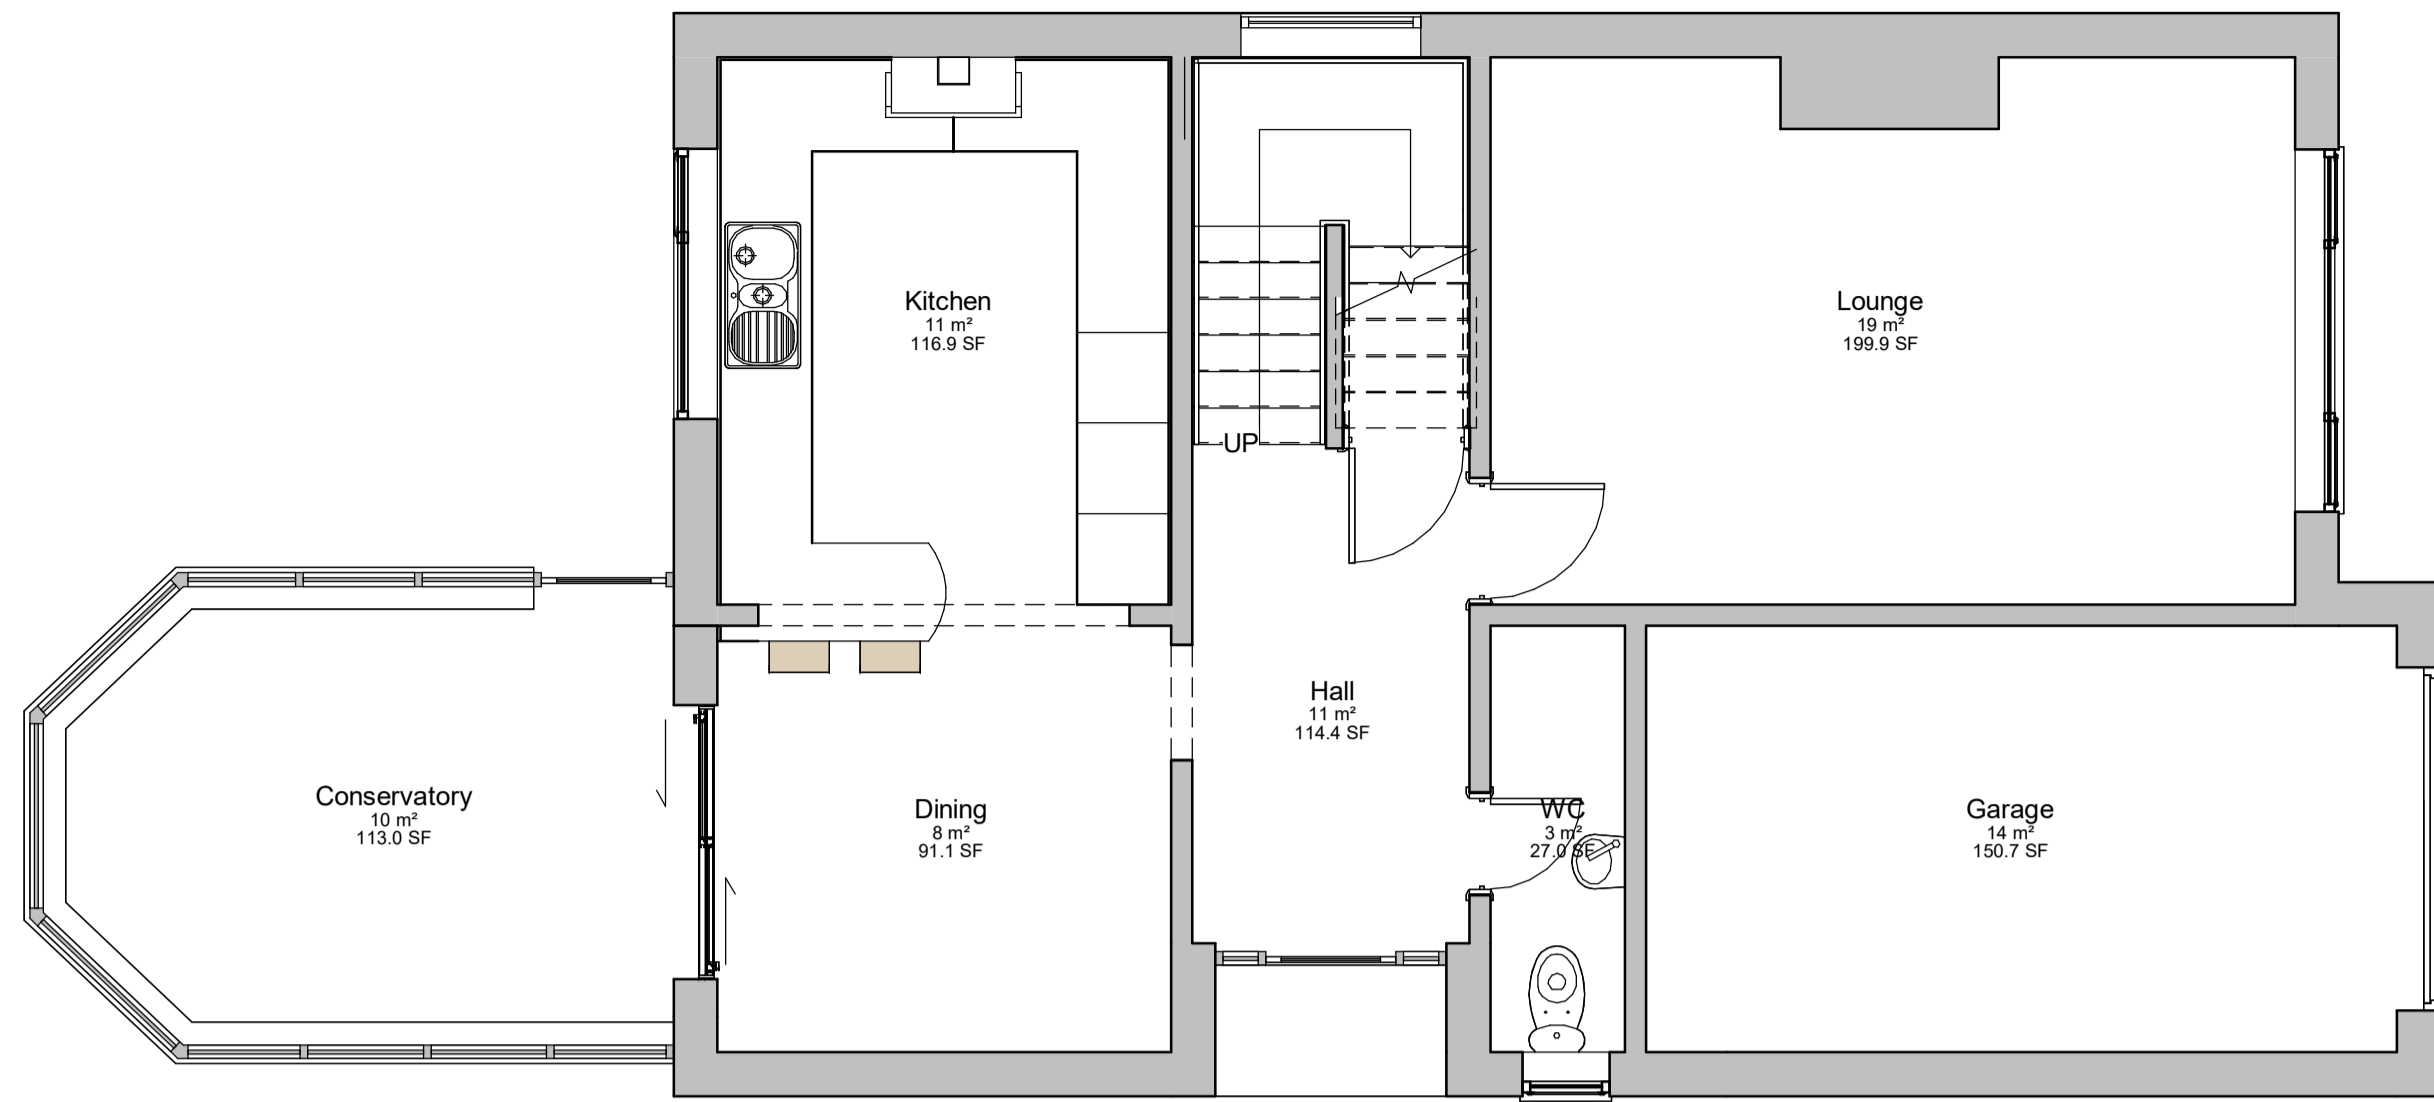


1 Existing Ground Floor Plan
1:50

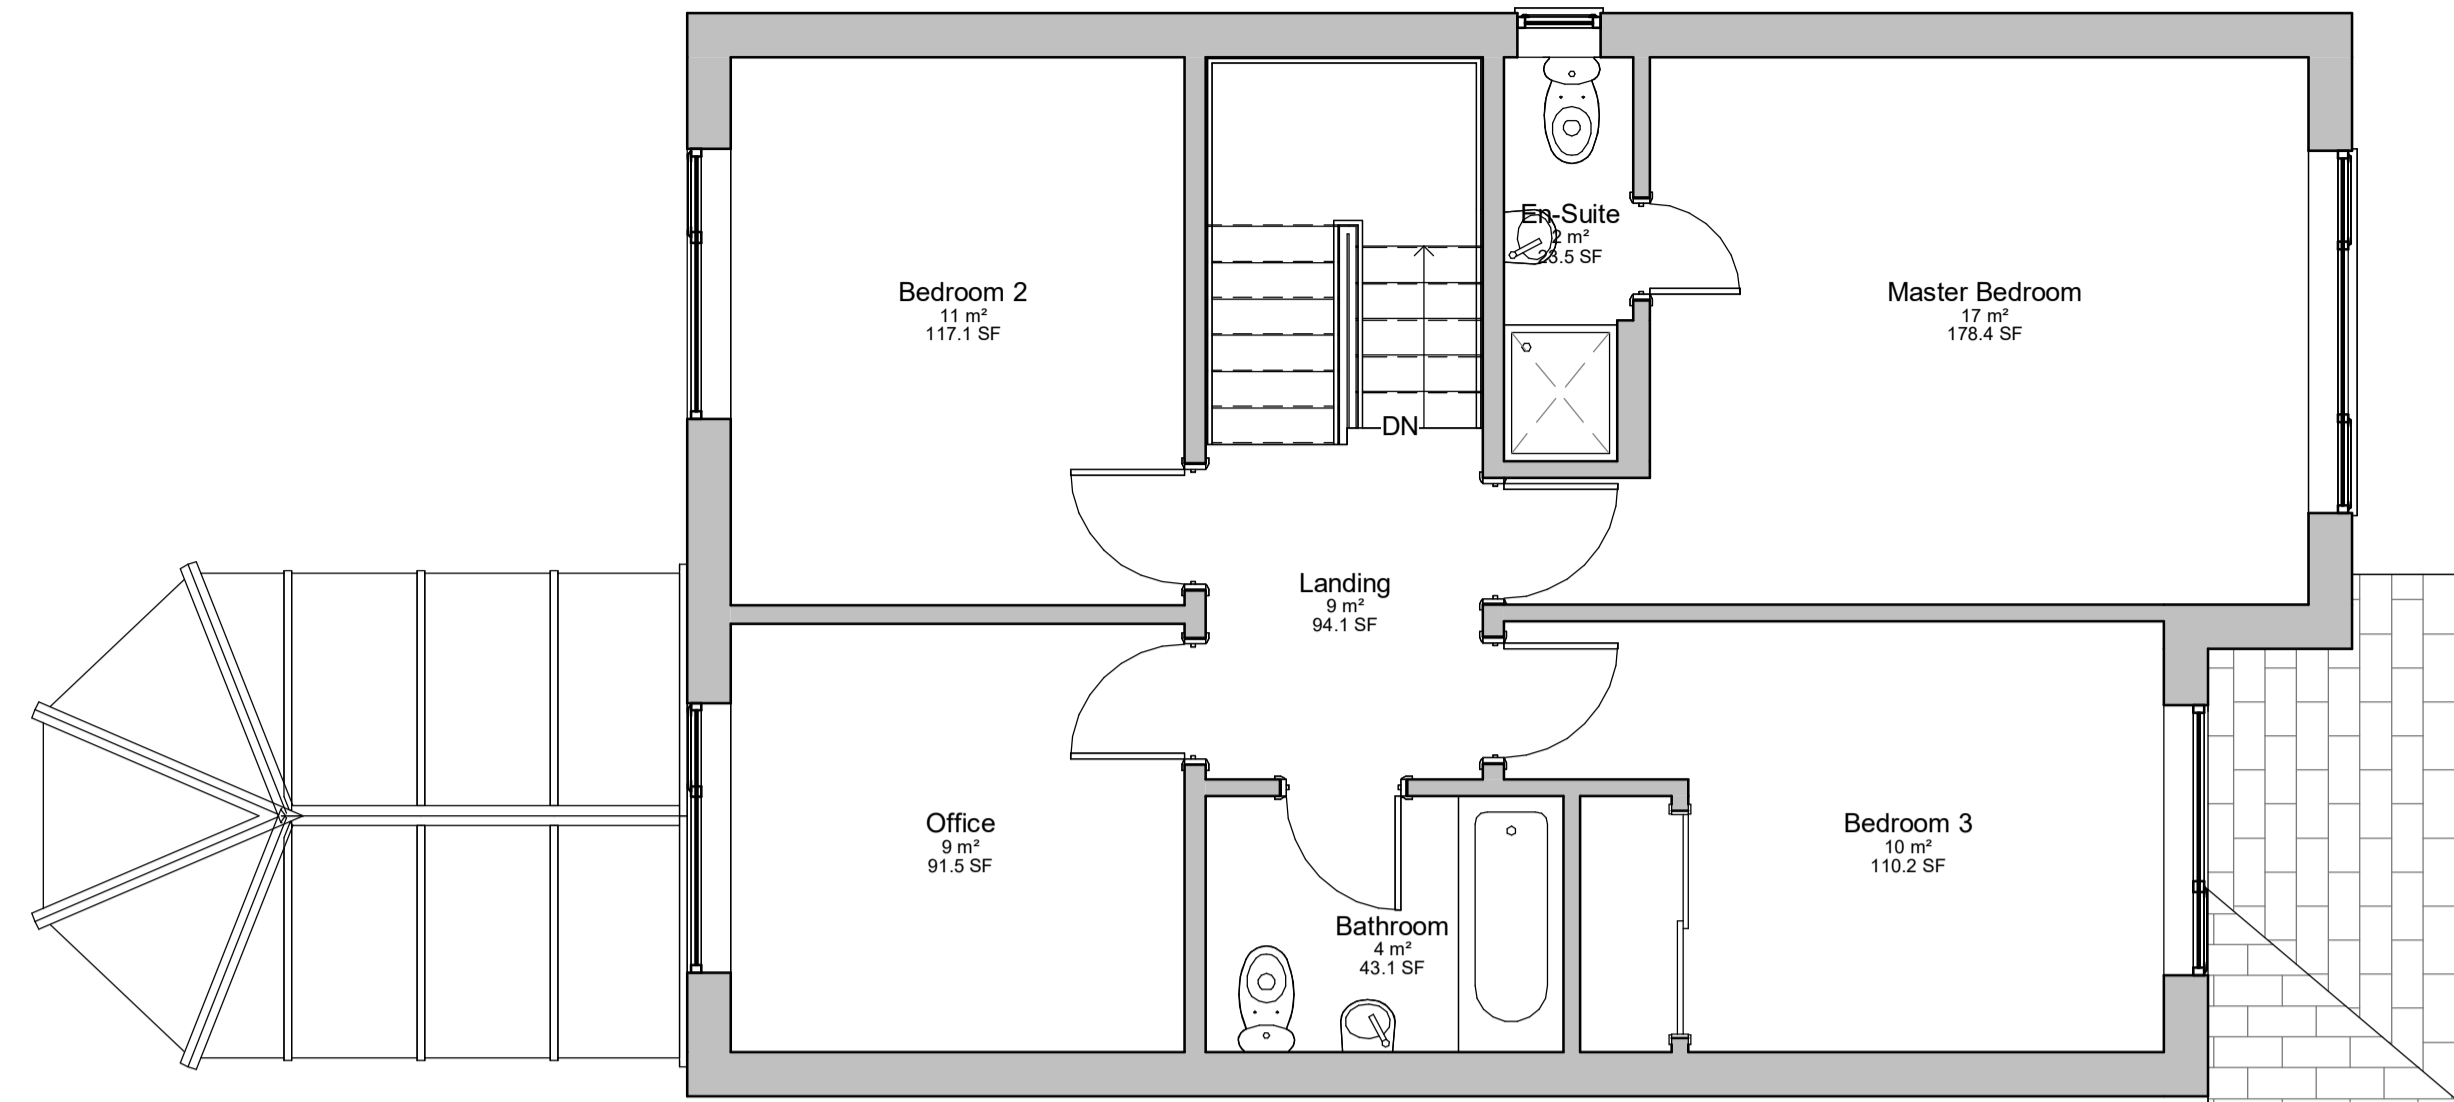


2 Existing First Floor Plan
1:50

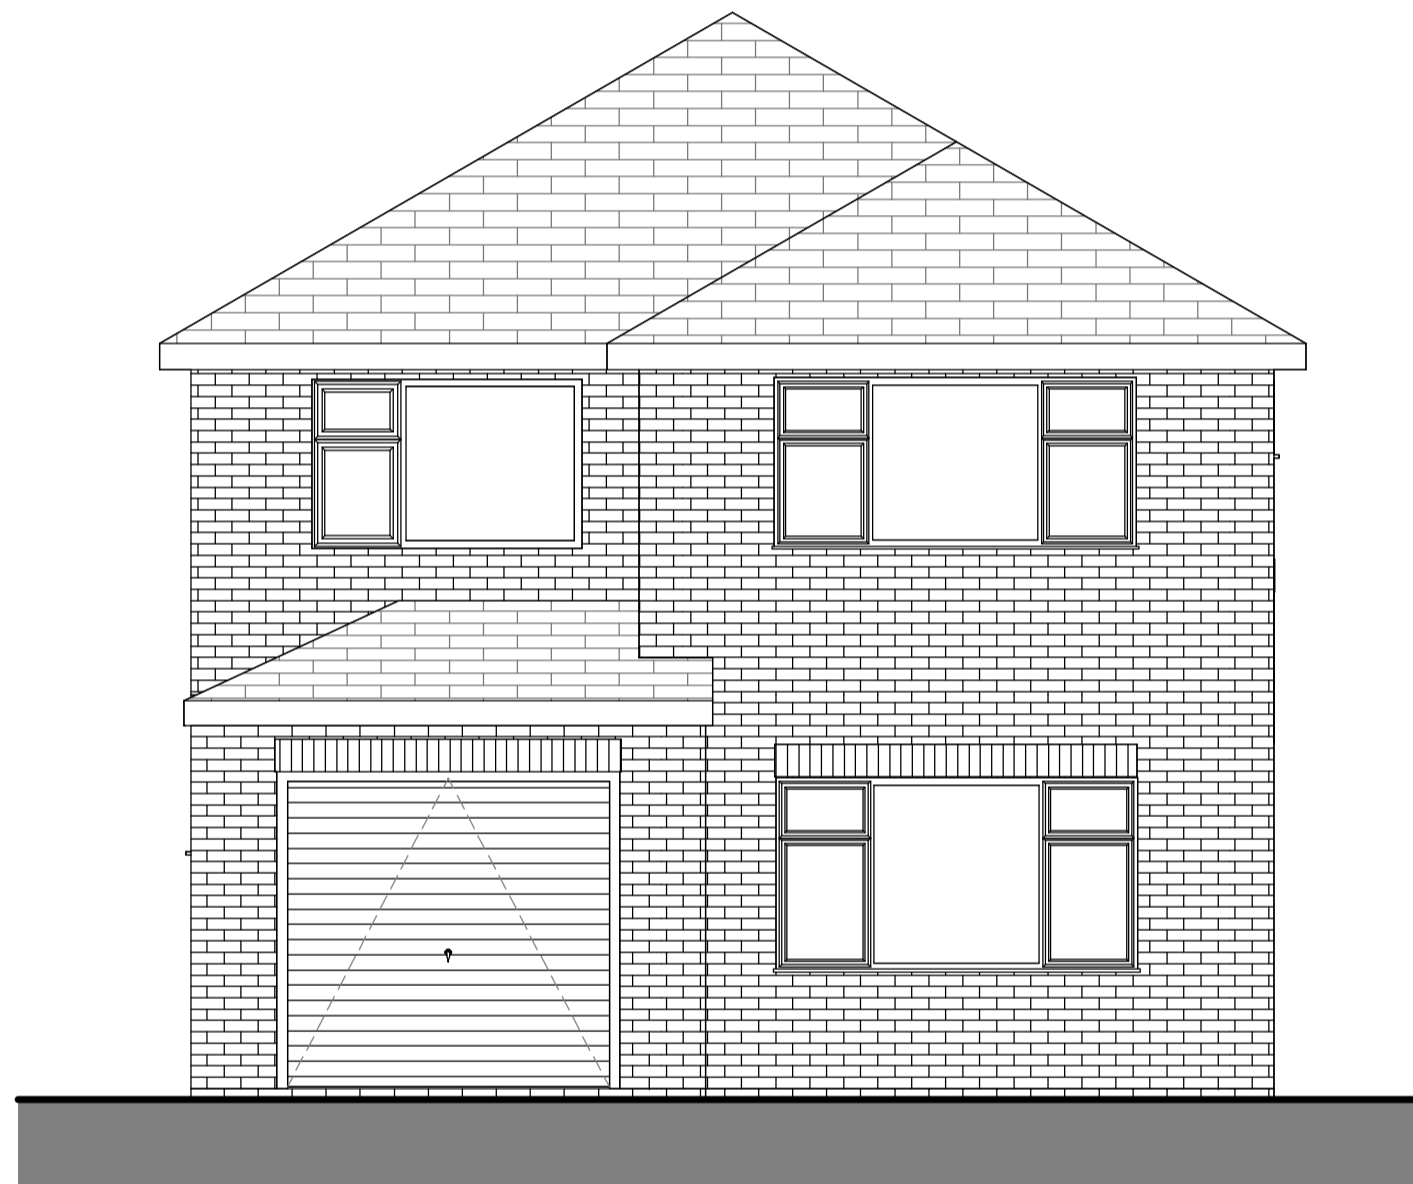


3 West - Existing
1:50

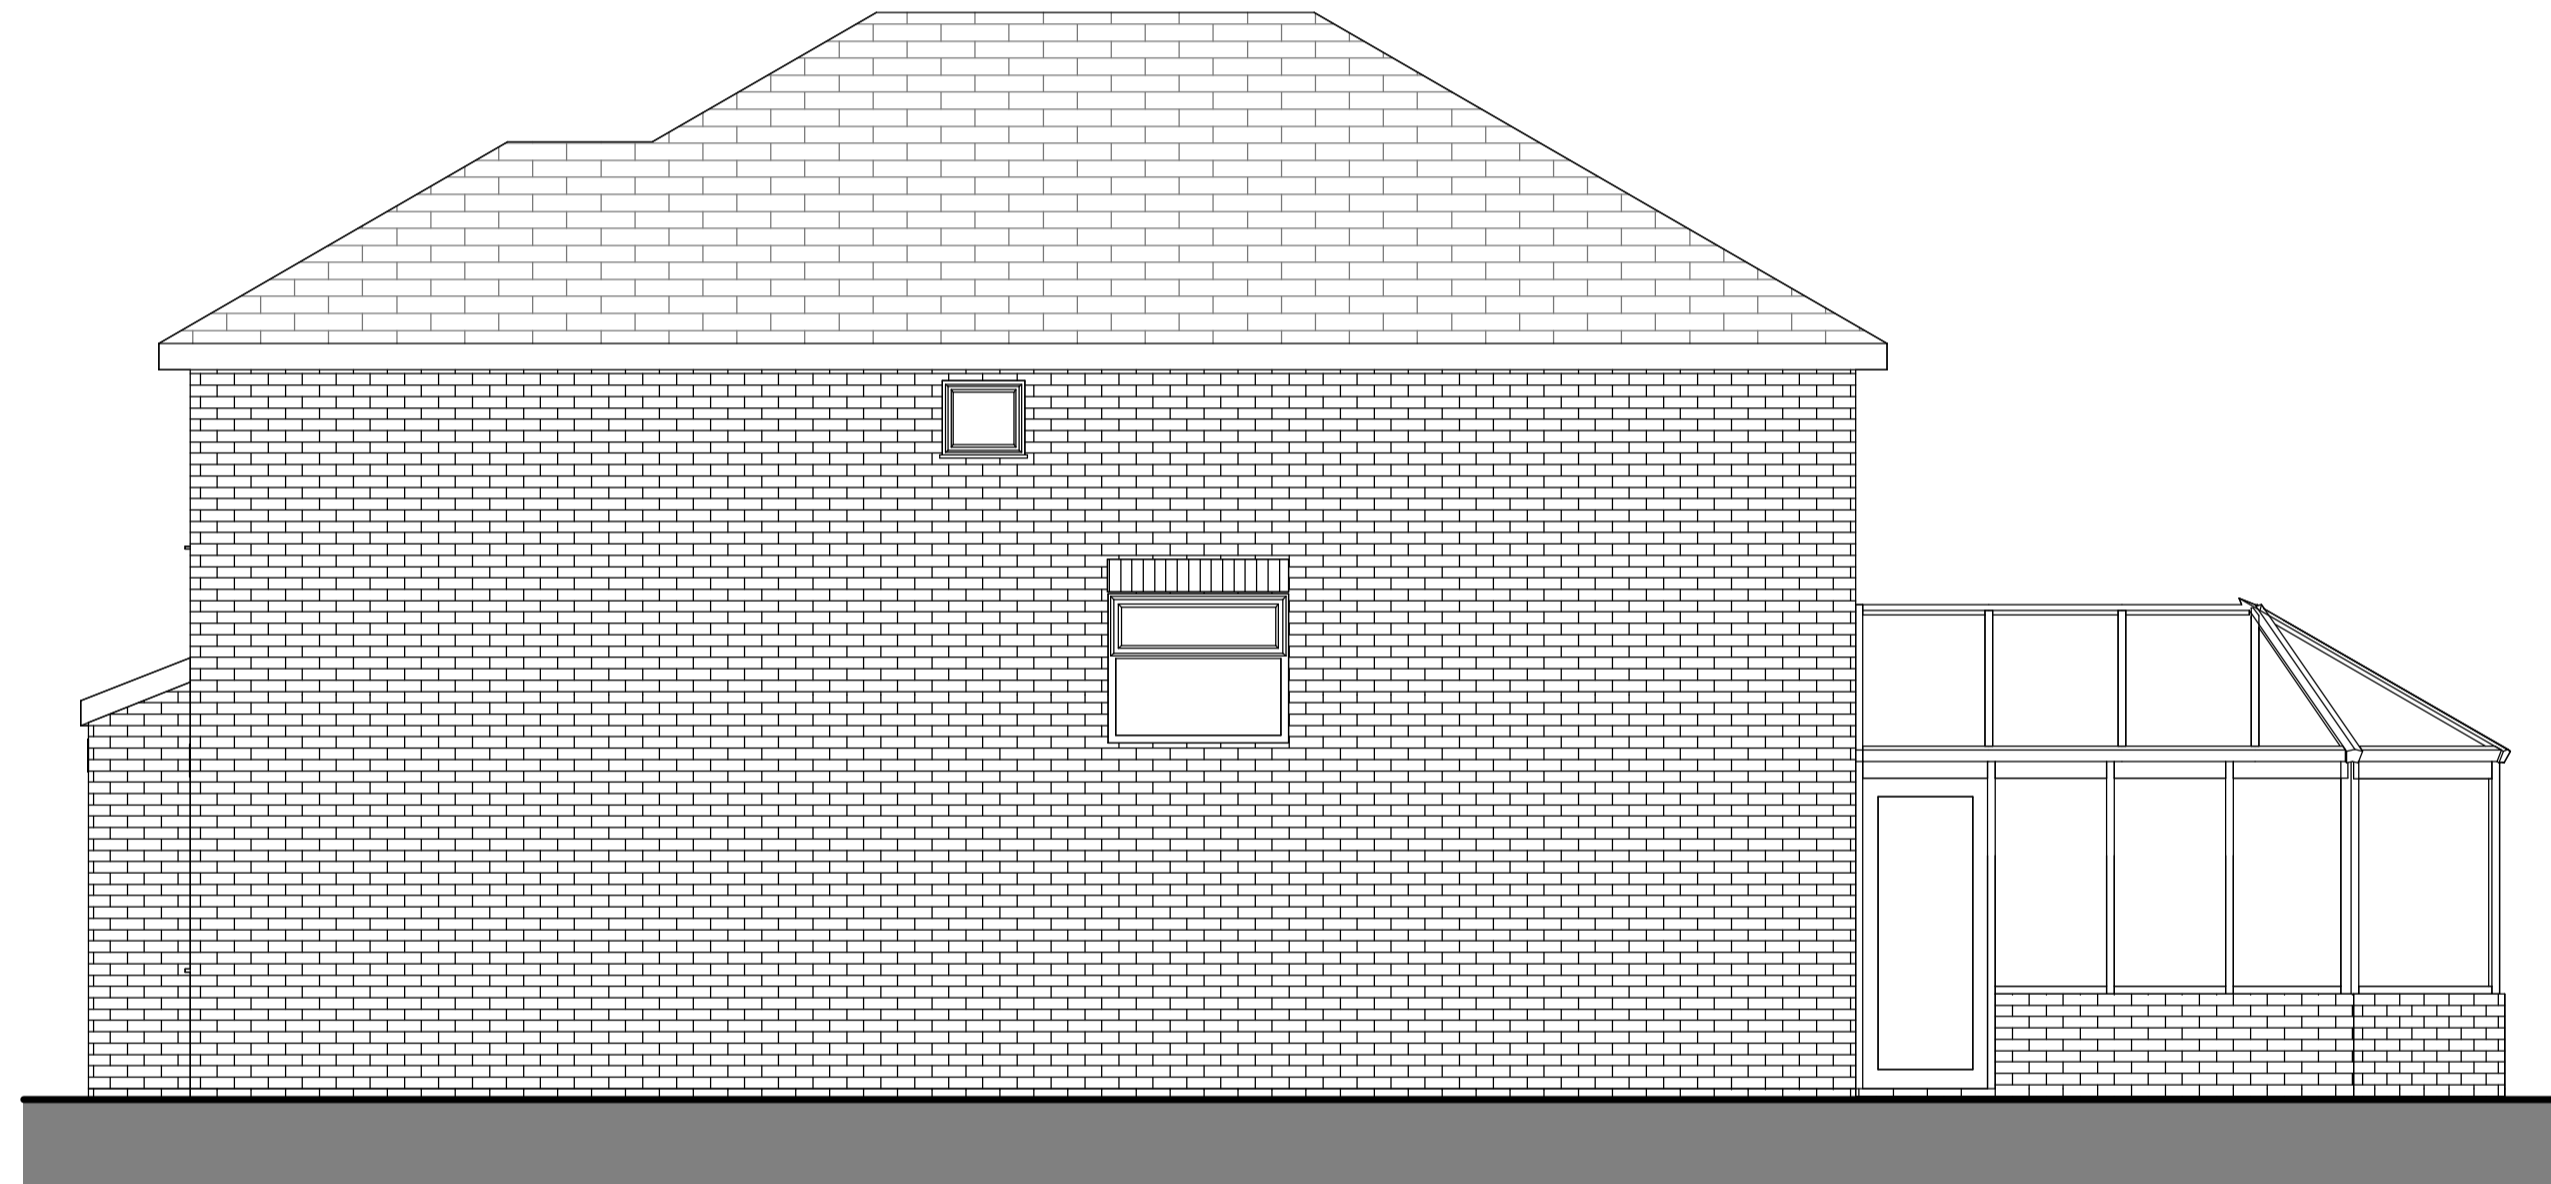


4 South - Existing
1:50

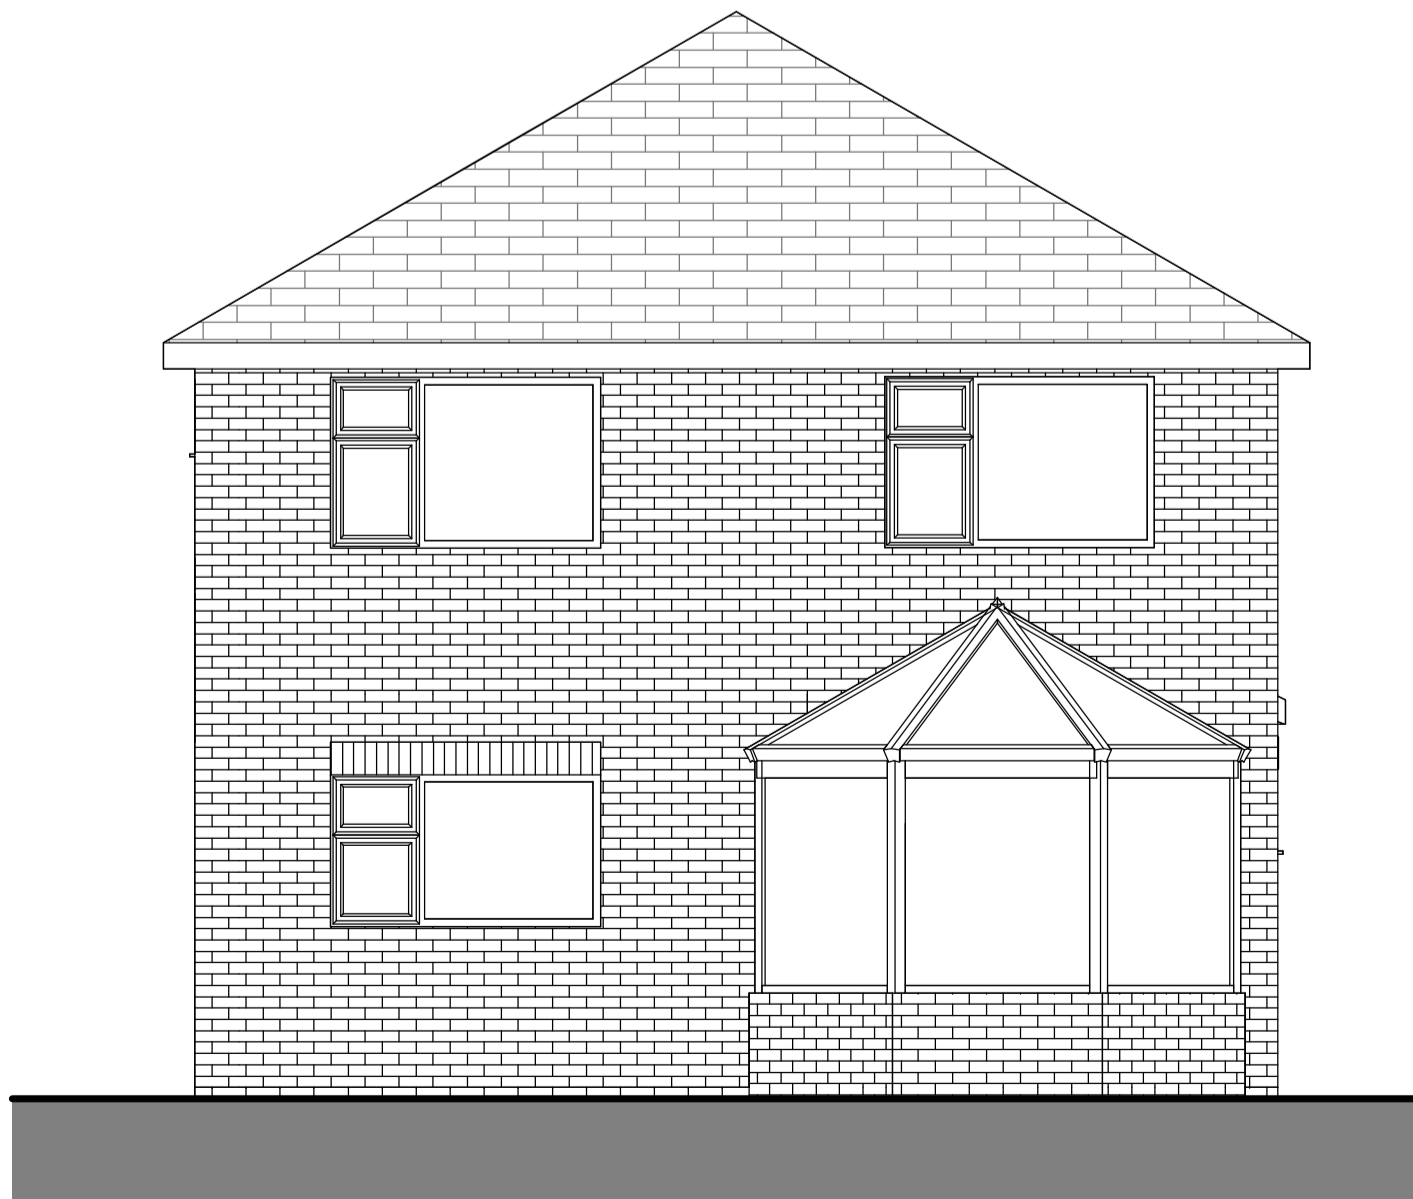

5 East - Existing
1:50

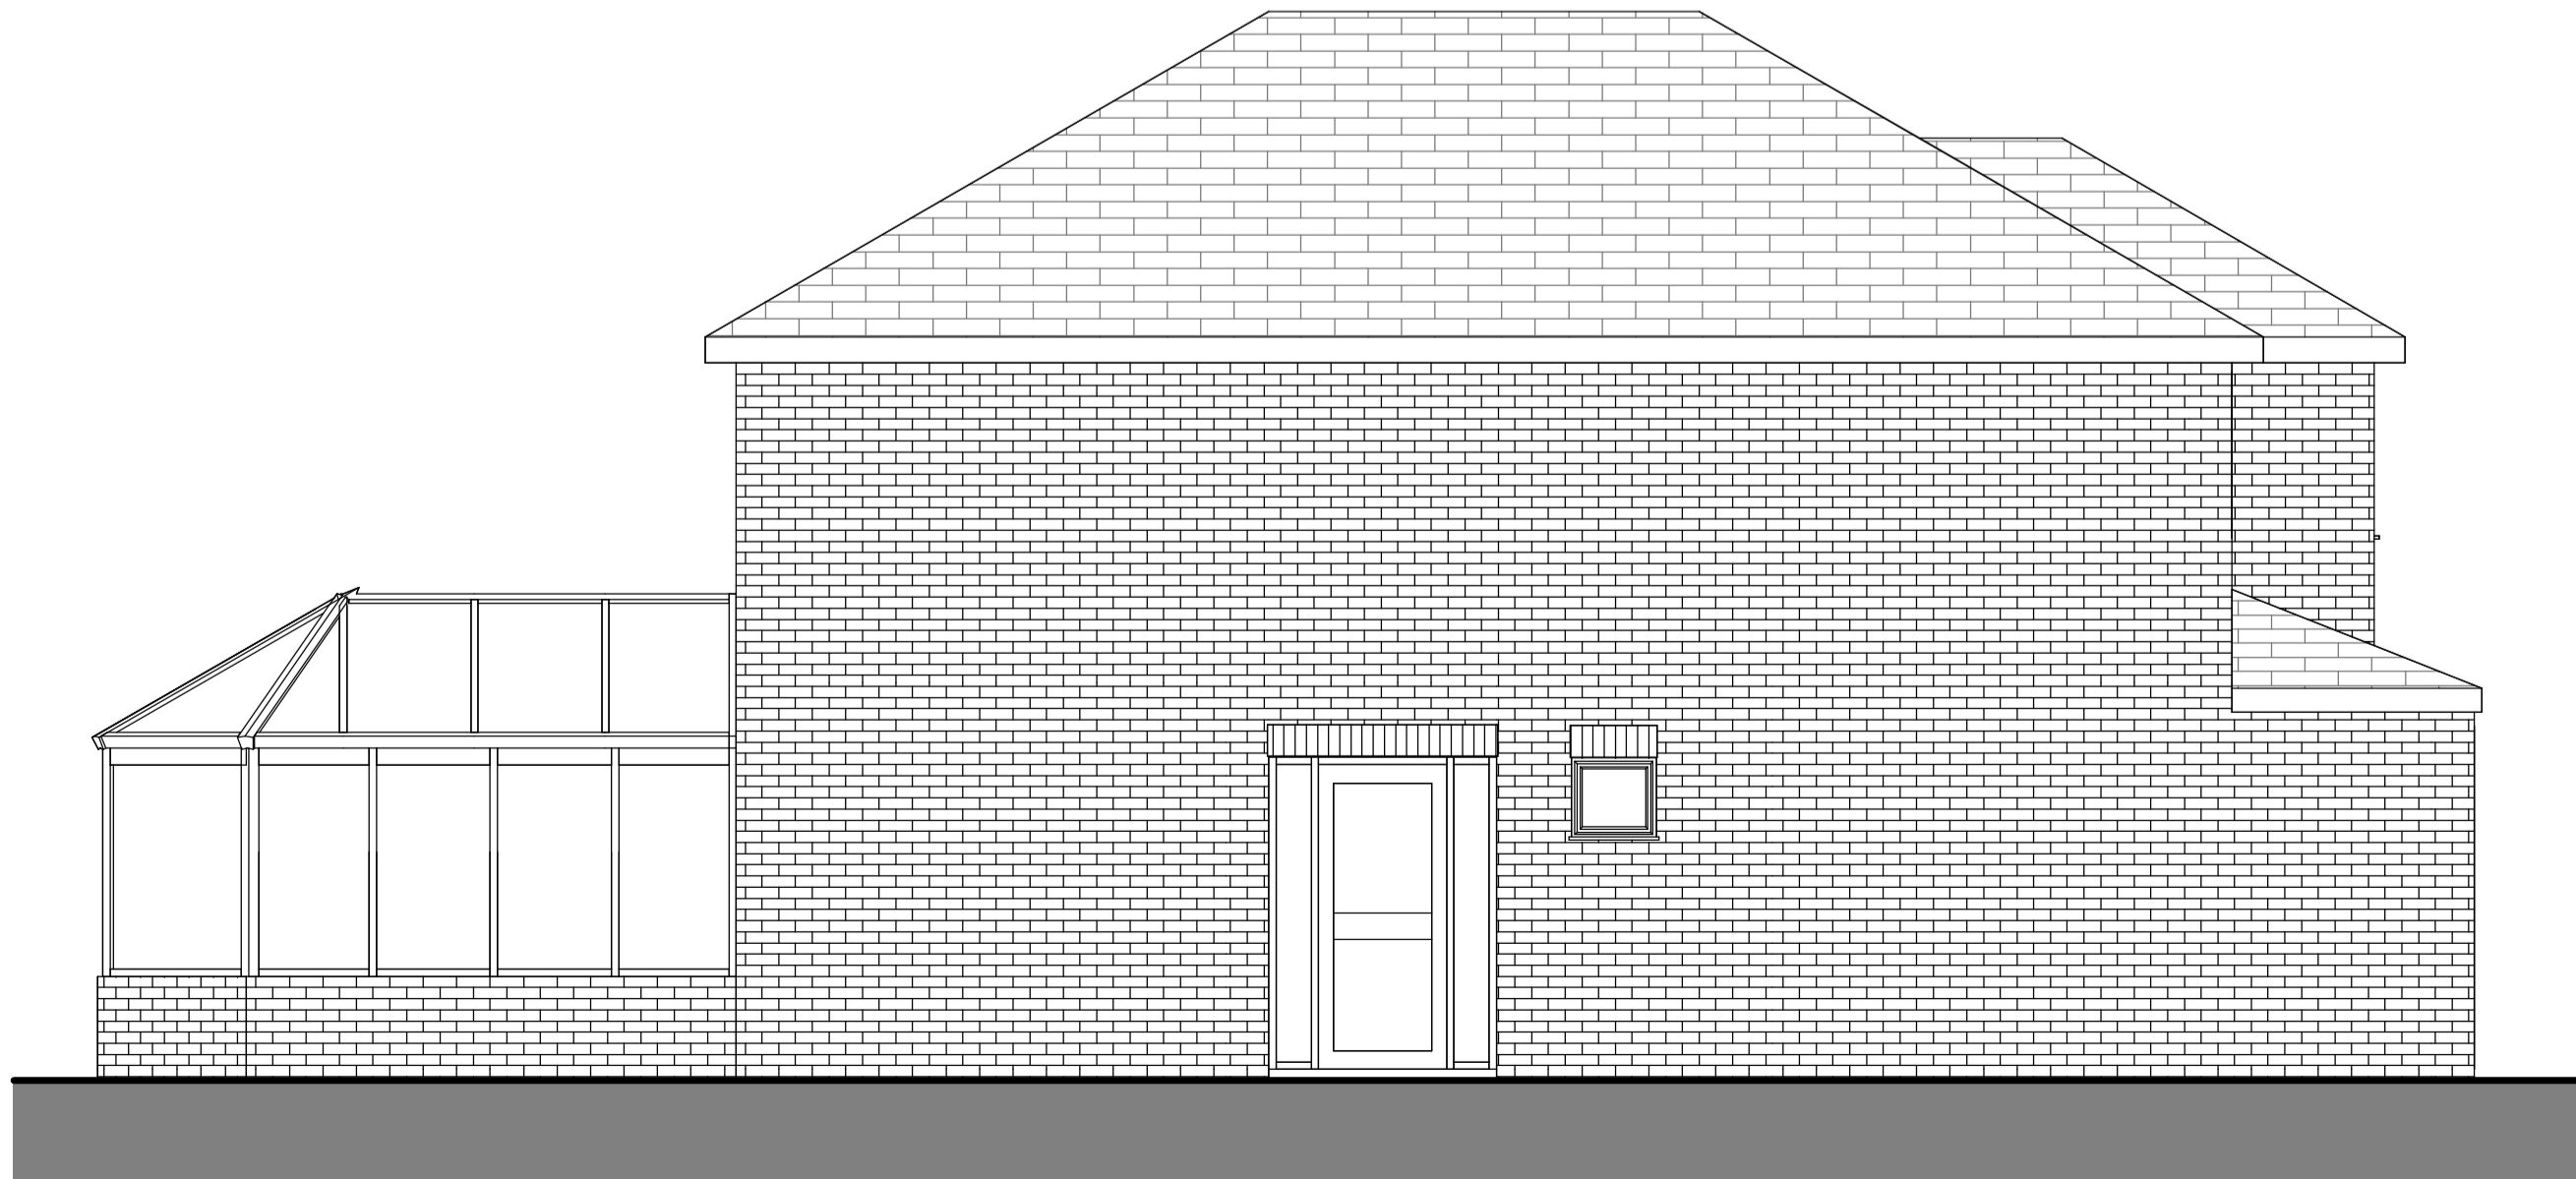

6 North - Existing
1:50

Rev	Description	Date
		
CLIENT	Ms Bannister	
PROJECT	11 Troon Close - Rear Orangery Style Extension	
SHEET	Existing Plans and Elevations	
Project 1278	Author JH	STATUS PRELIMINARY
Date 28/03/24	DRAWING NUMBER 1002	Scale (B3 A3) 1:50
		REV