

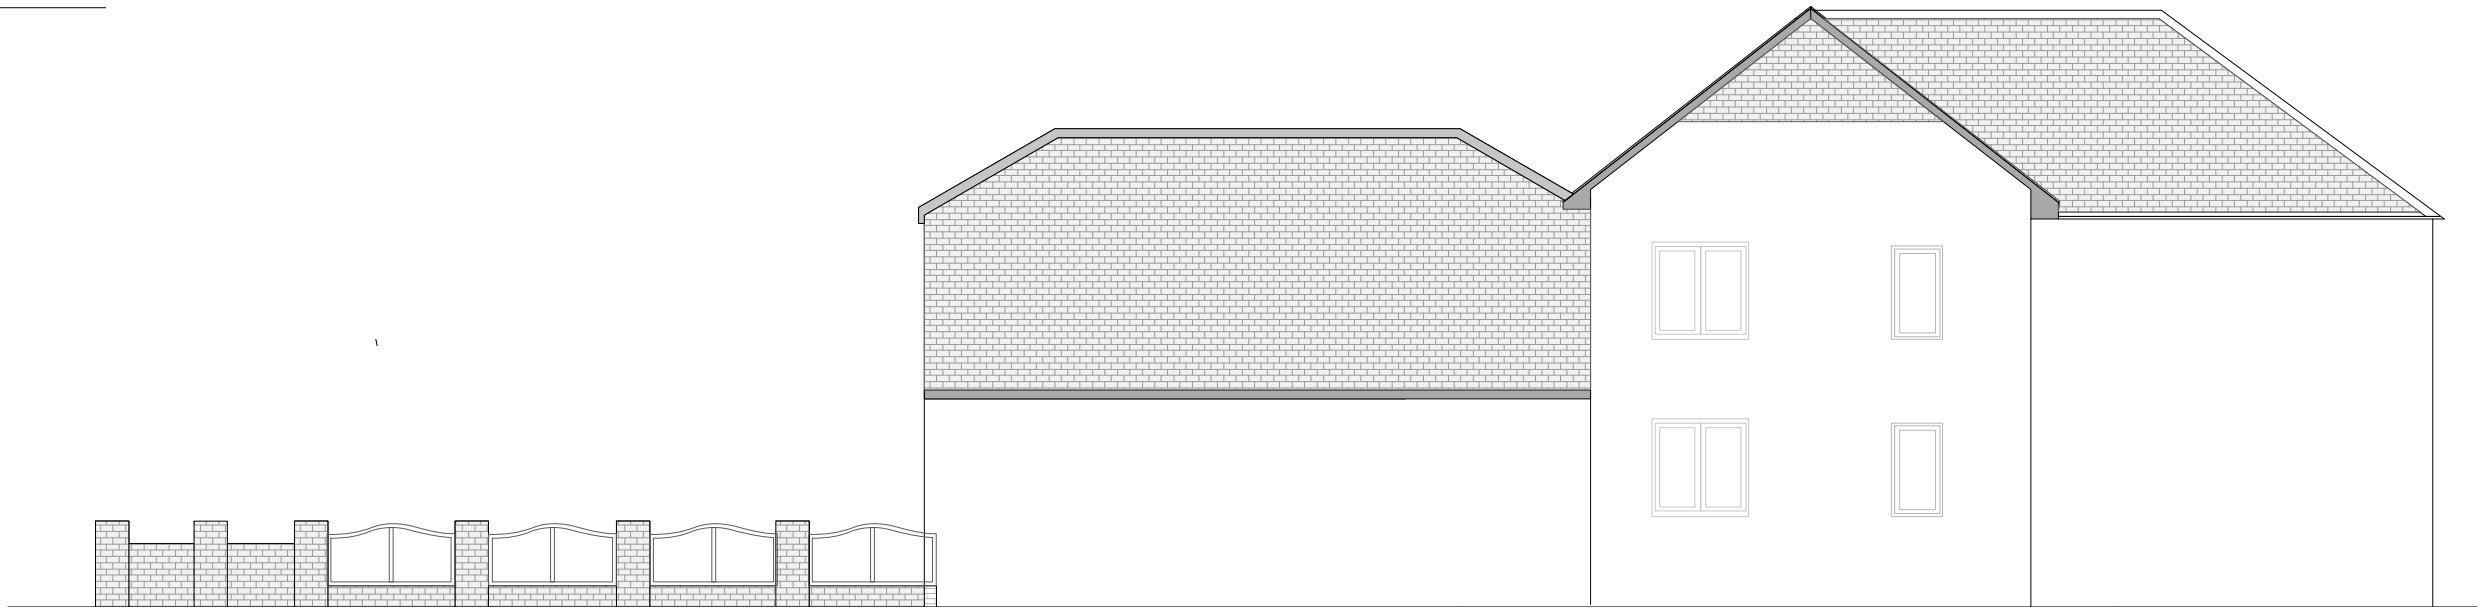


1 Existing SE Elevation
Scale: 1:100

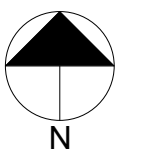

2 Existing NE Elevation
Scale: 1:100

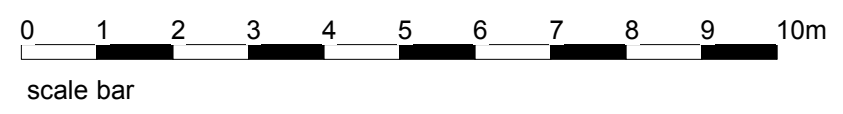

3 Existing Front Elevation
Scale: 1:100

	Client: Day		
	Site Add: 11 Lions Lane		
	TITLE Existing Elevations		
<i>Colin Harper-Penman</i> <i>The Studio, Warren Close, SS6 7BD</i>	DRAWING NO. 24-132-020	DRAWN BY CHP	DATE
	SCALE	STAGE	

All dimensions should be checked onsite
All drawings and associated designs are solely owned by CHP Consultants Ltd
and are not to be issued, printed or distributed without the prior consent of CHP
Consultants Ltd.