




EXISTING GROUND FLOOR PLAN

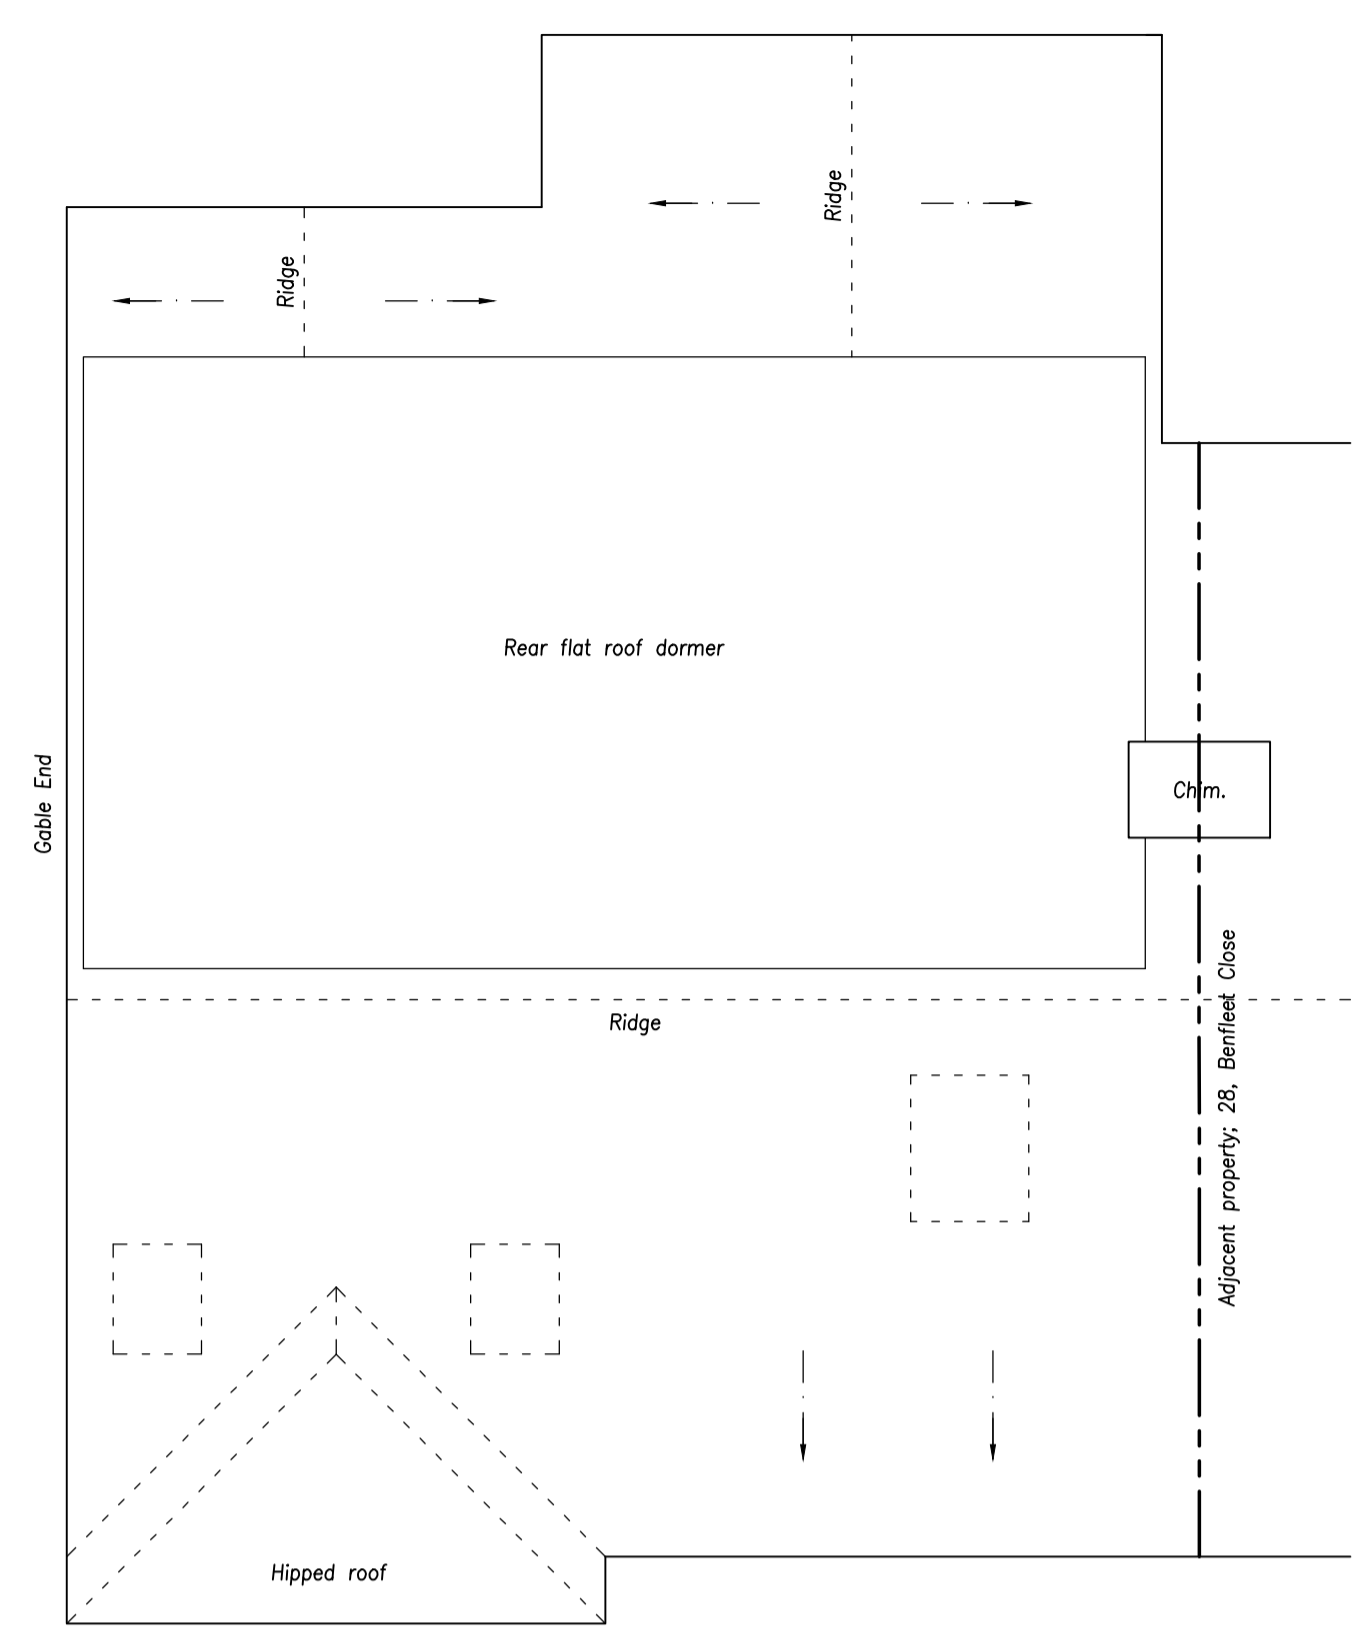

EXISTING ROOF PLAN

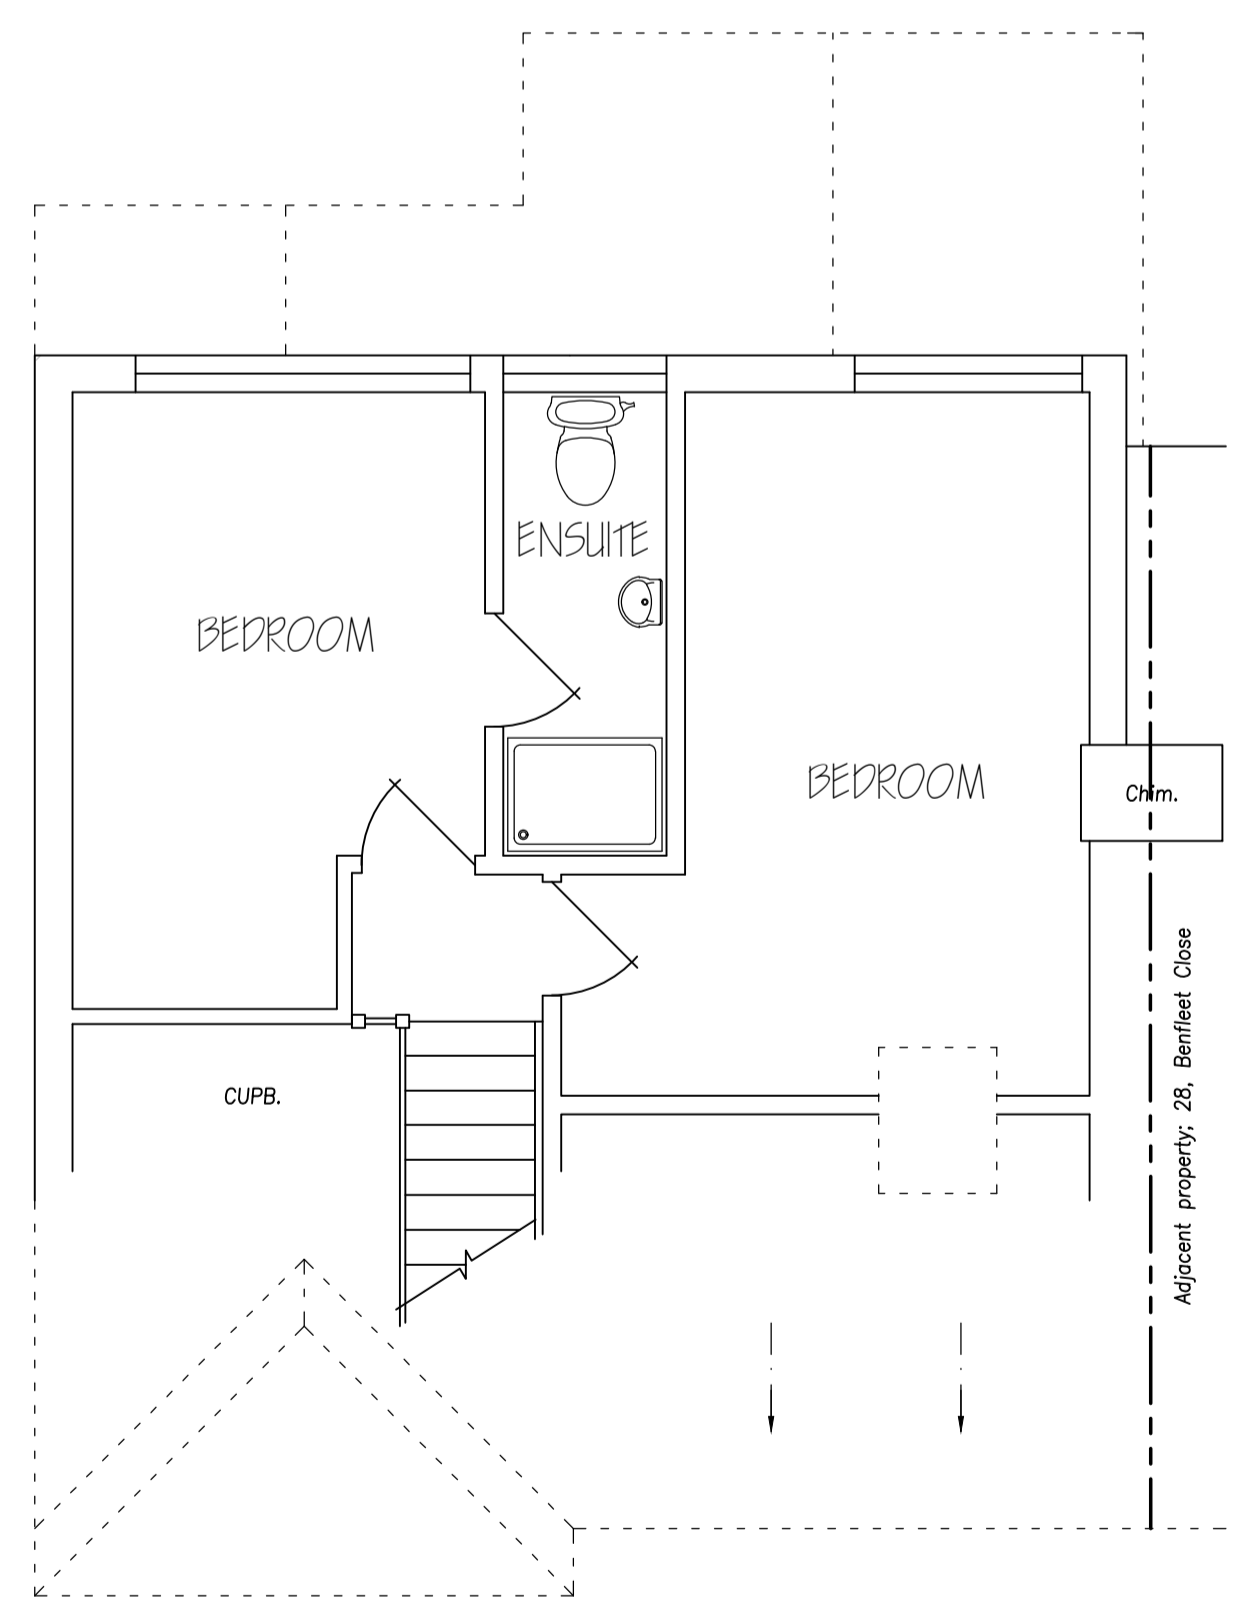

EXISTING LOFT FLOOR PLAN

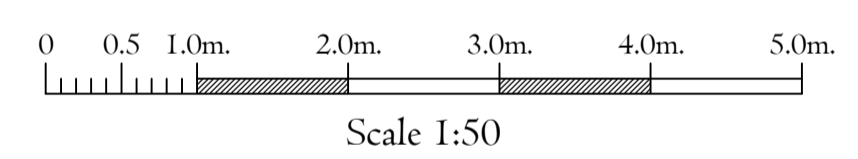

W.A.D. E. Williamson
ASSOCIATES
 248a Cobham Road, Fetcham, Surrey, KT22 9RF.
 T:020. 8715. 9300 / 07824.771136 E:Info@Williamson-Design.co.uk

Title BUILDING SURVEY
Address
 30, BENFLEET CLOSE,
 SUTTON, SURREY,
 SM1 3SE.
For Mr. L. Hannam.

Date MARCH 2024 Scale 1:50(A1) Drawn EHW

Drawing Number
 H-W280.1-H-01/1