


NB; New flat roof eaves height to coincide with existing @ 2950mm




PROPOSED FRONT ELEVATION




PROPOSED REAR ELEVATION

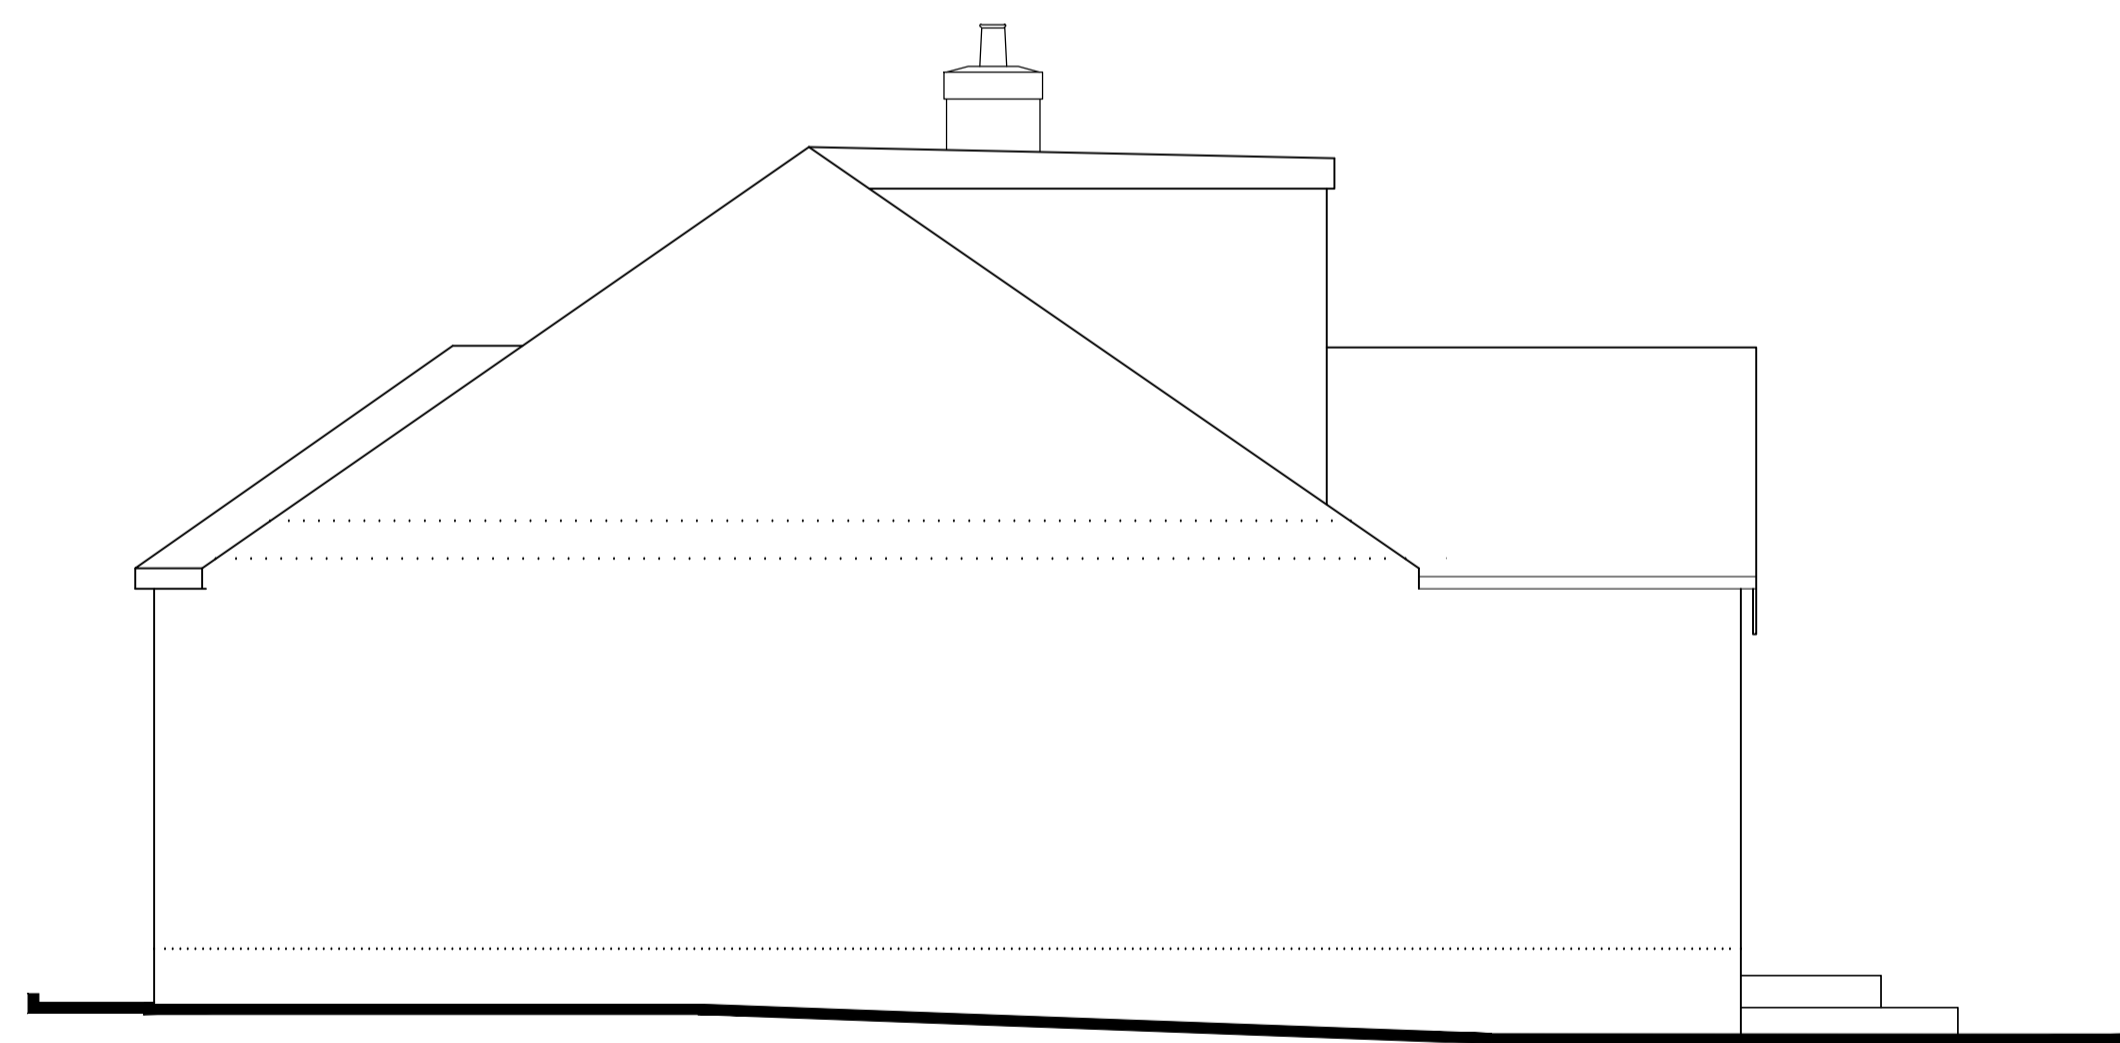

EXISTING FLANK ELEVATION
Unaffected by Development

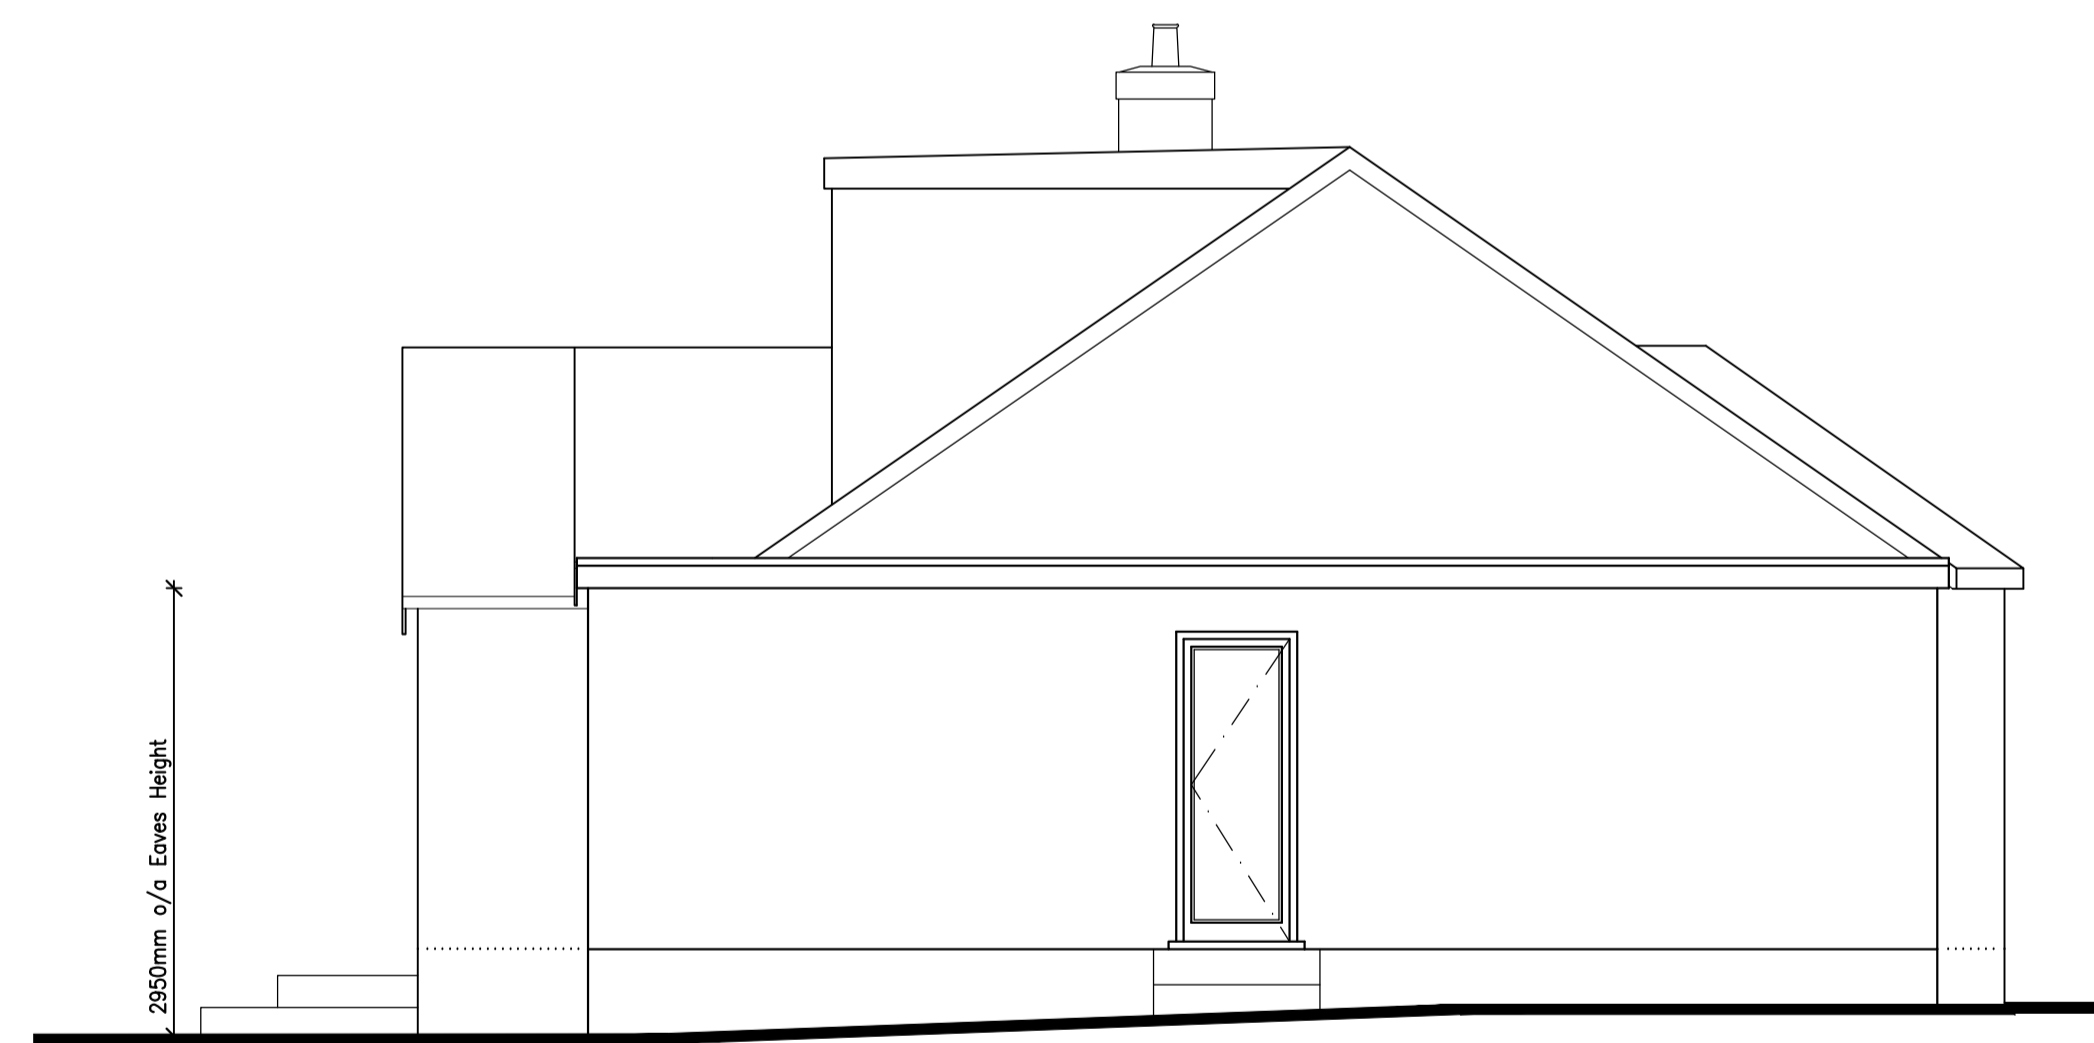

PROPOSED SIDE ELEVATION
As viewed from 32, Benfleet Close

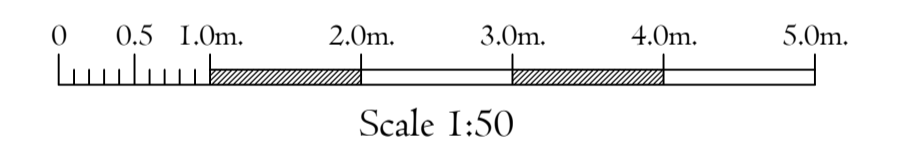

Scale 1:50

W.A.D. E. Williamson
ASSOCIATES
248a Cobham Road, Fetcham, Surrey, KT22 9RF.
T: 020. 8715. 9300 / 07824.771136 E: Info@Williamson-Design.co.uk

Title PROPOSED SINGLE STOREY SIDE EXTENSION
Permitted Development Works

Address
30, BENFLEET CLOSE,
SUTTON, SURREY,
SM1 3SE.

For Mr. L. Hannam.

Date MARCH 2024 Scale 1:50(A1) Drawn EHW

Drawing Number
H-W280.1-H-02/2\$