




Proposed Ground Floor

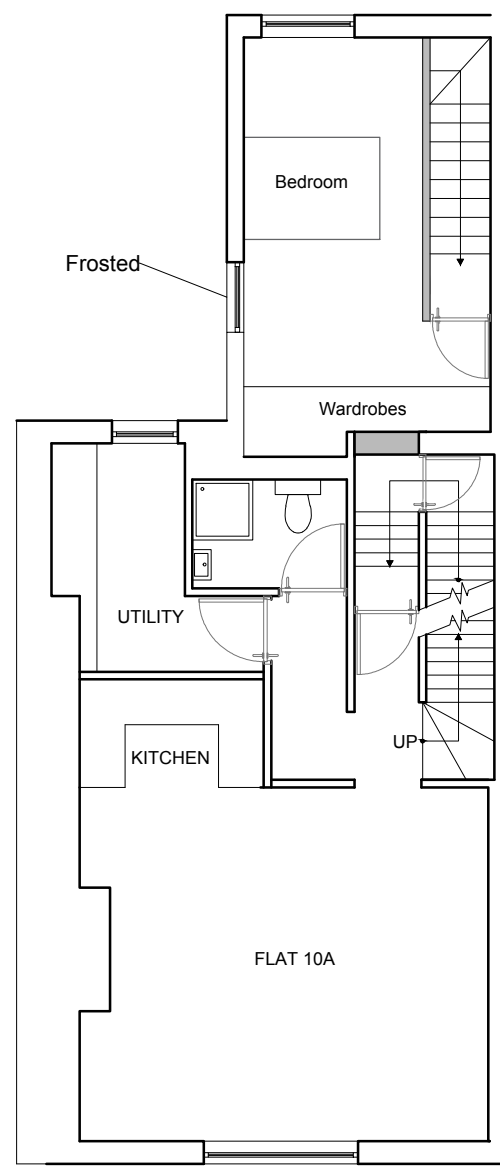

Proposed First Floor

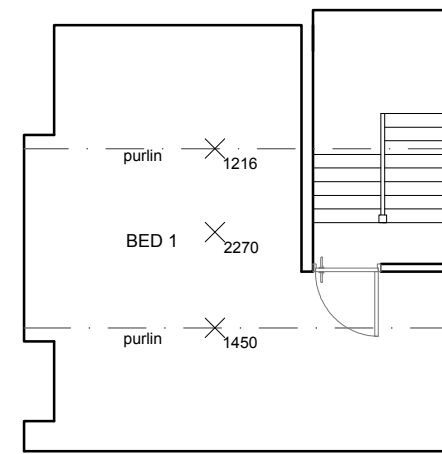

Existing Second Floor

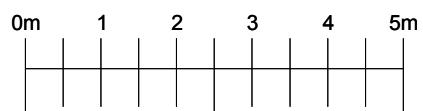

DIAZ associates 5 CAVENDISH ROAD CROSBY LIVERPOOL L23 6XB TEL+FAX 0151 931 1339	JOB TITLE: 10 Cooks Road, Crosby, Liverpool L23 2TB	DWG. NO. : 699-04
	DWG TITLE : Proposed Floor Plan	SCALE : 1:100 (@A3)
ANTHONY H. DIAZ B.A. DIP ARCH R.I.B.A. CHARTERED ARCHITECT & INTERIOR DESIGNER		
PLANNING REF :		
DC/2020/.....		