





Existing front elevation

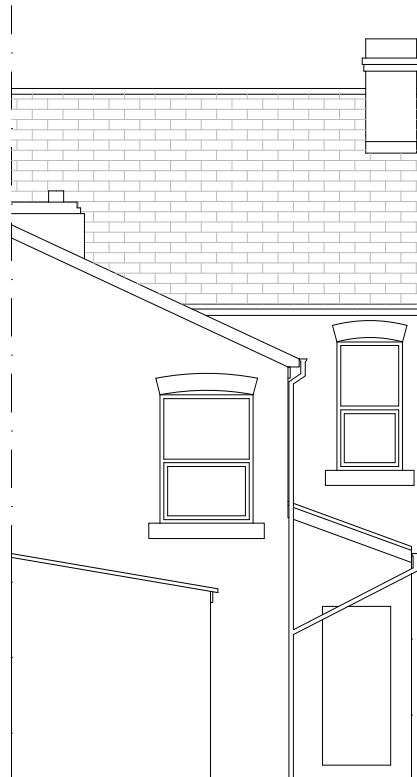


Existing rear elevation

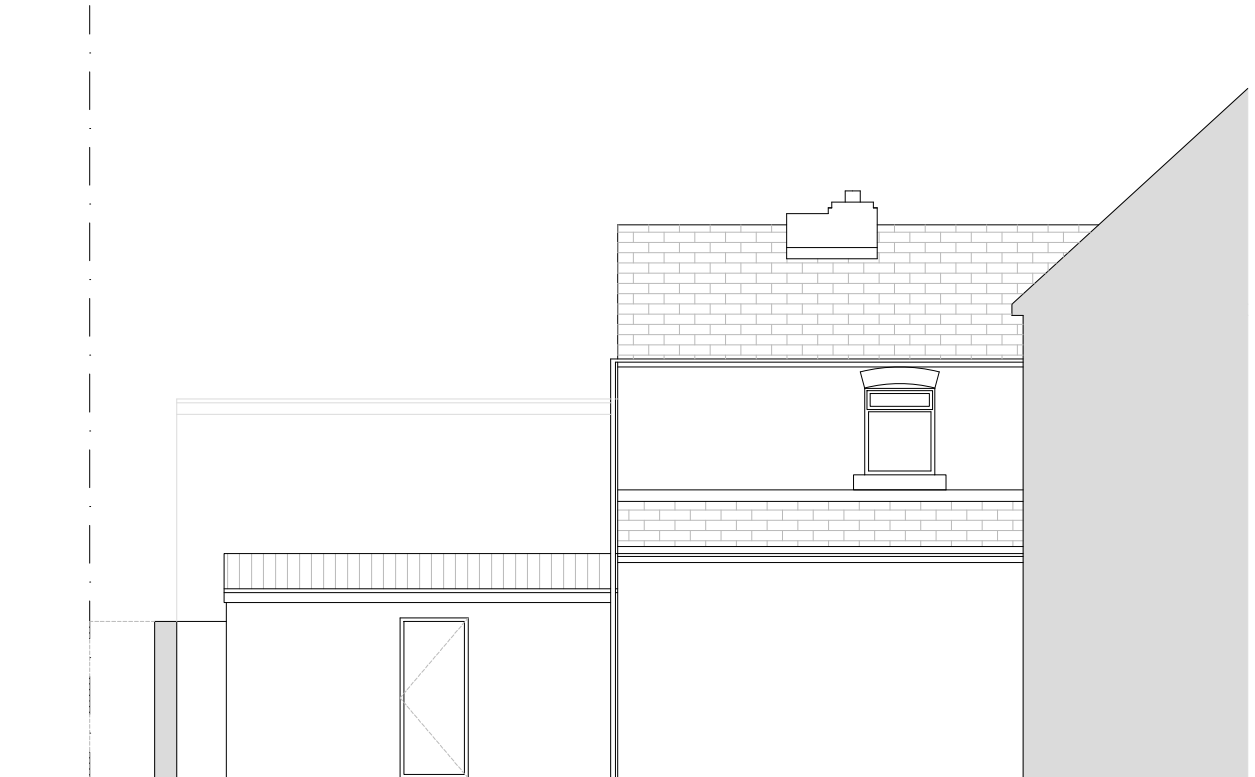


Existing side elevation




Proposed front elevation

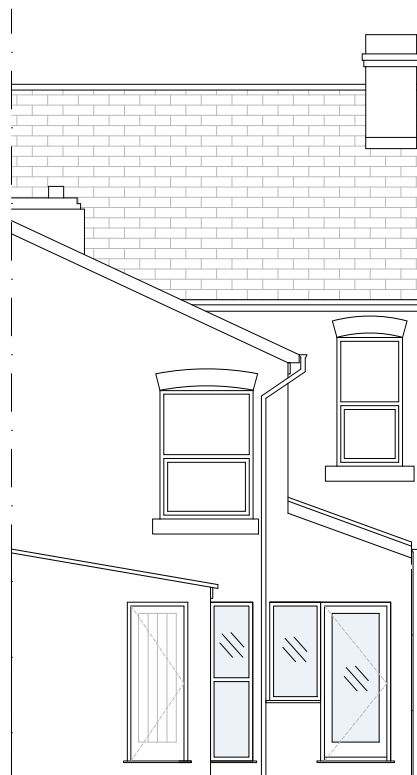

Proposed rear elevation

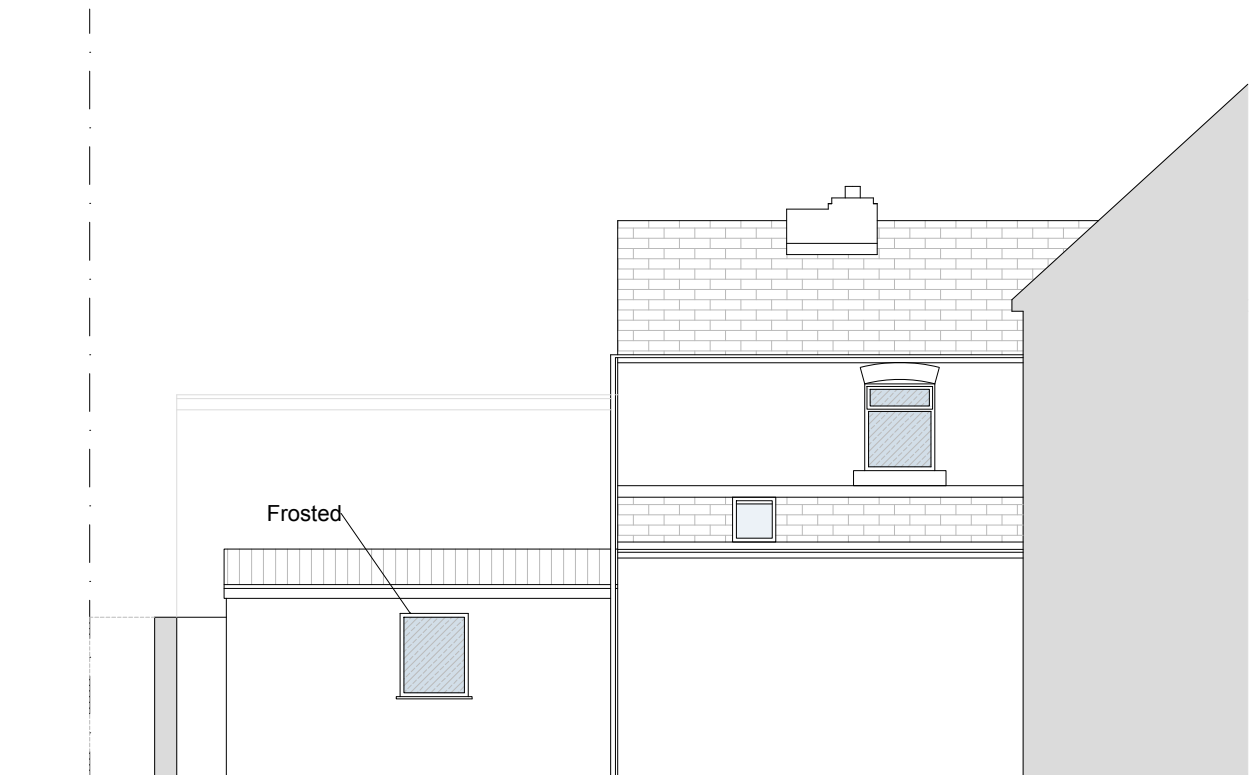

Proposed side elevation

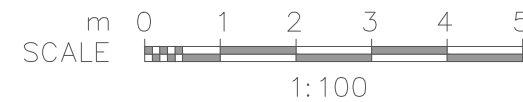

DIAZ associates 5 CAVENDISH ROAD CROSBY LIVERPOOL L23 6XB TEL+FAX 0151 931 1339	JOB TITLE: 10 Cooks Road, Crosby, Liverpool L23 2TB	DWG. NO.: 699-07
	DWG TITLE: Existing and Proposed Front Elevation	SCALE: 1:50 (@A3)
ANTHONY H. DIAZ B.A. DIP ARCH R.I.B.A. CHARTERED ARCHITECT & INTERIOR DESIGNER		
PLANNING REF:		
DC/2020/.....		