




Existing Ground Floor

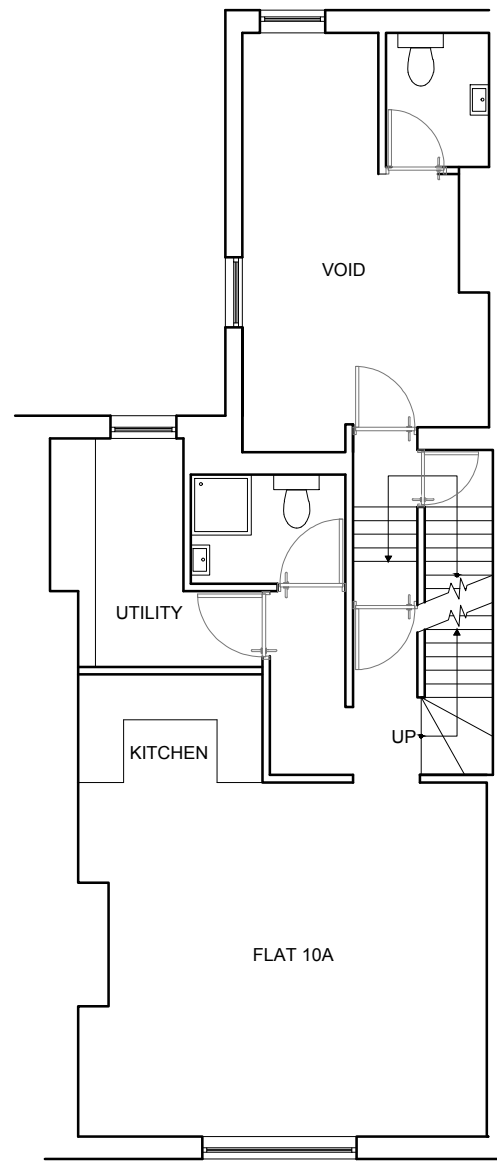

Existing First Floor

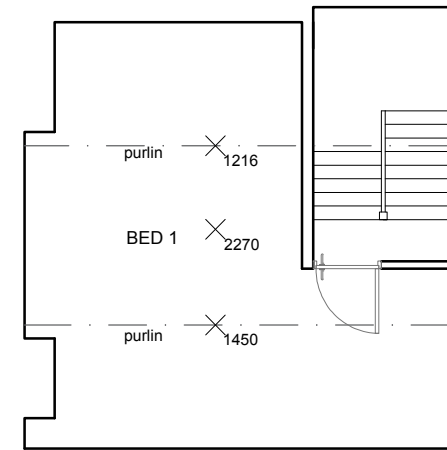

Existing Second Floor

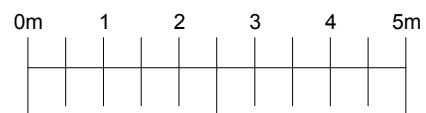

DIAZ associates 5 CAVENDISH ROAD CROSBY LIVERPOOL L23 6XB TEL+FAX 0151 931 1339	REVISION A - Existing plan use clarified	26.03.24 DWG. NO.: 699-02-A
	JOB TITLE: 10 Cooks Road, Crosby, Liverpool L23 2TB	SCALE: 1:100 (@A3)
	DWG TITLE: Existing Floor Plans	DATE: 21.02.2022
	ANTHONY H. DIAZ B.A. DIP ARCH R.I.B.A. CHARTERED ARCHITECT & INTERIOR DESIGNER	
PLANNING REF.:		
DC/2020/.....		