



12 11 10 9 8 7 6 5 4 3 2 1


H
G
F
E
D
C
B
A

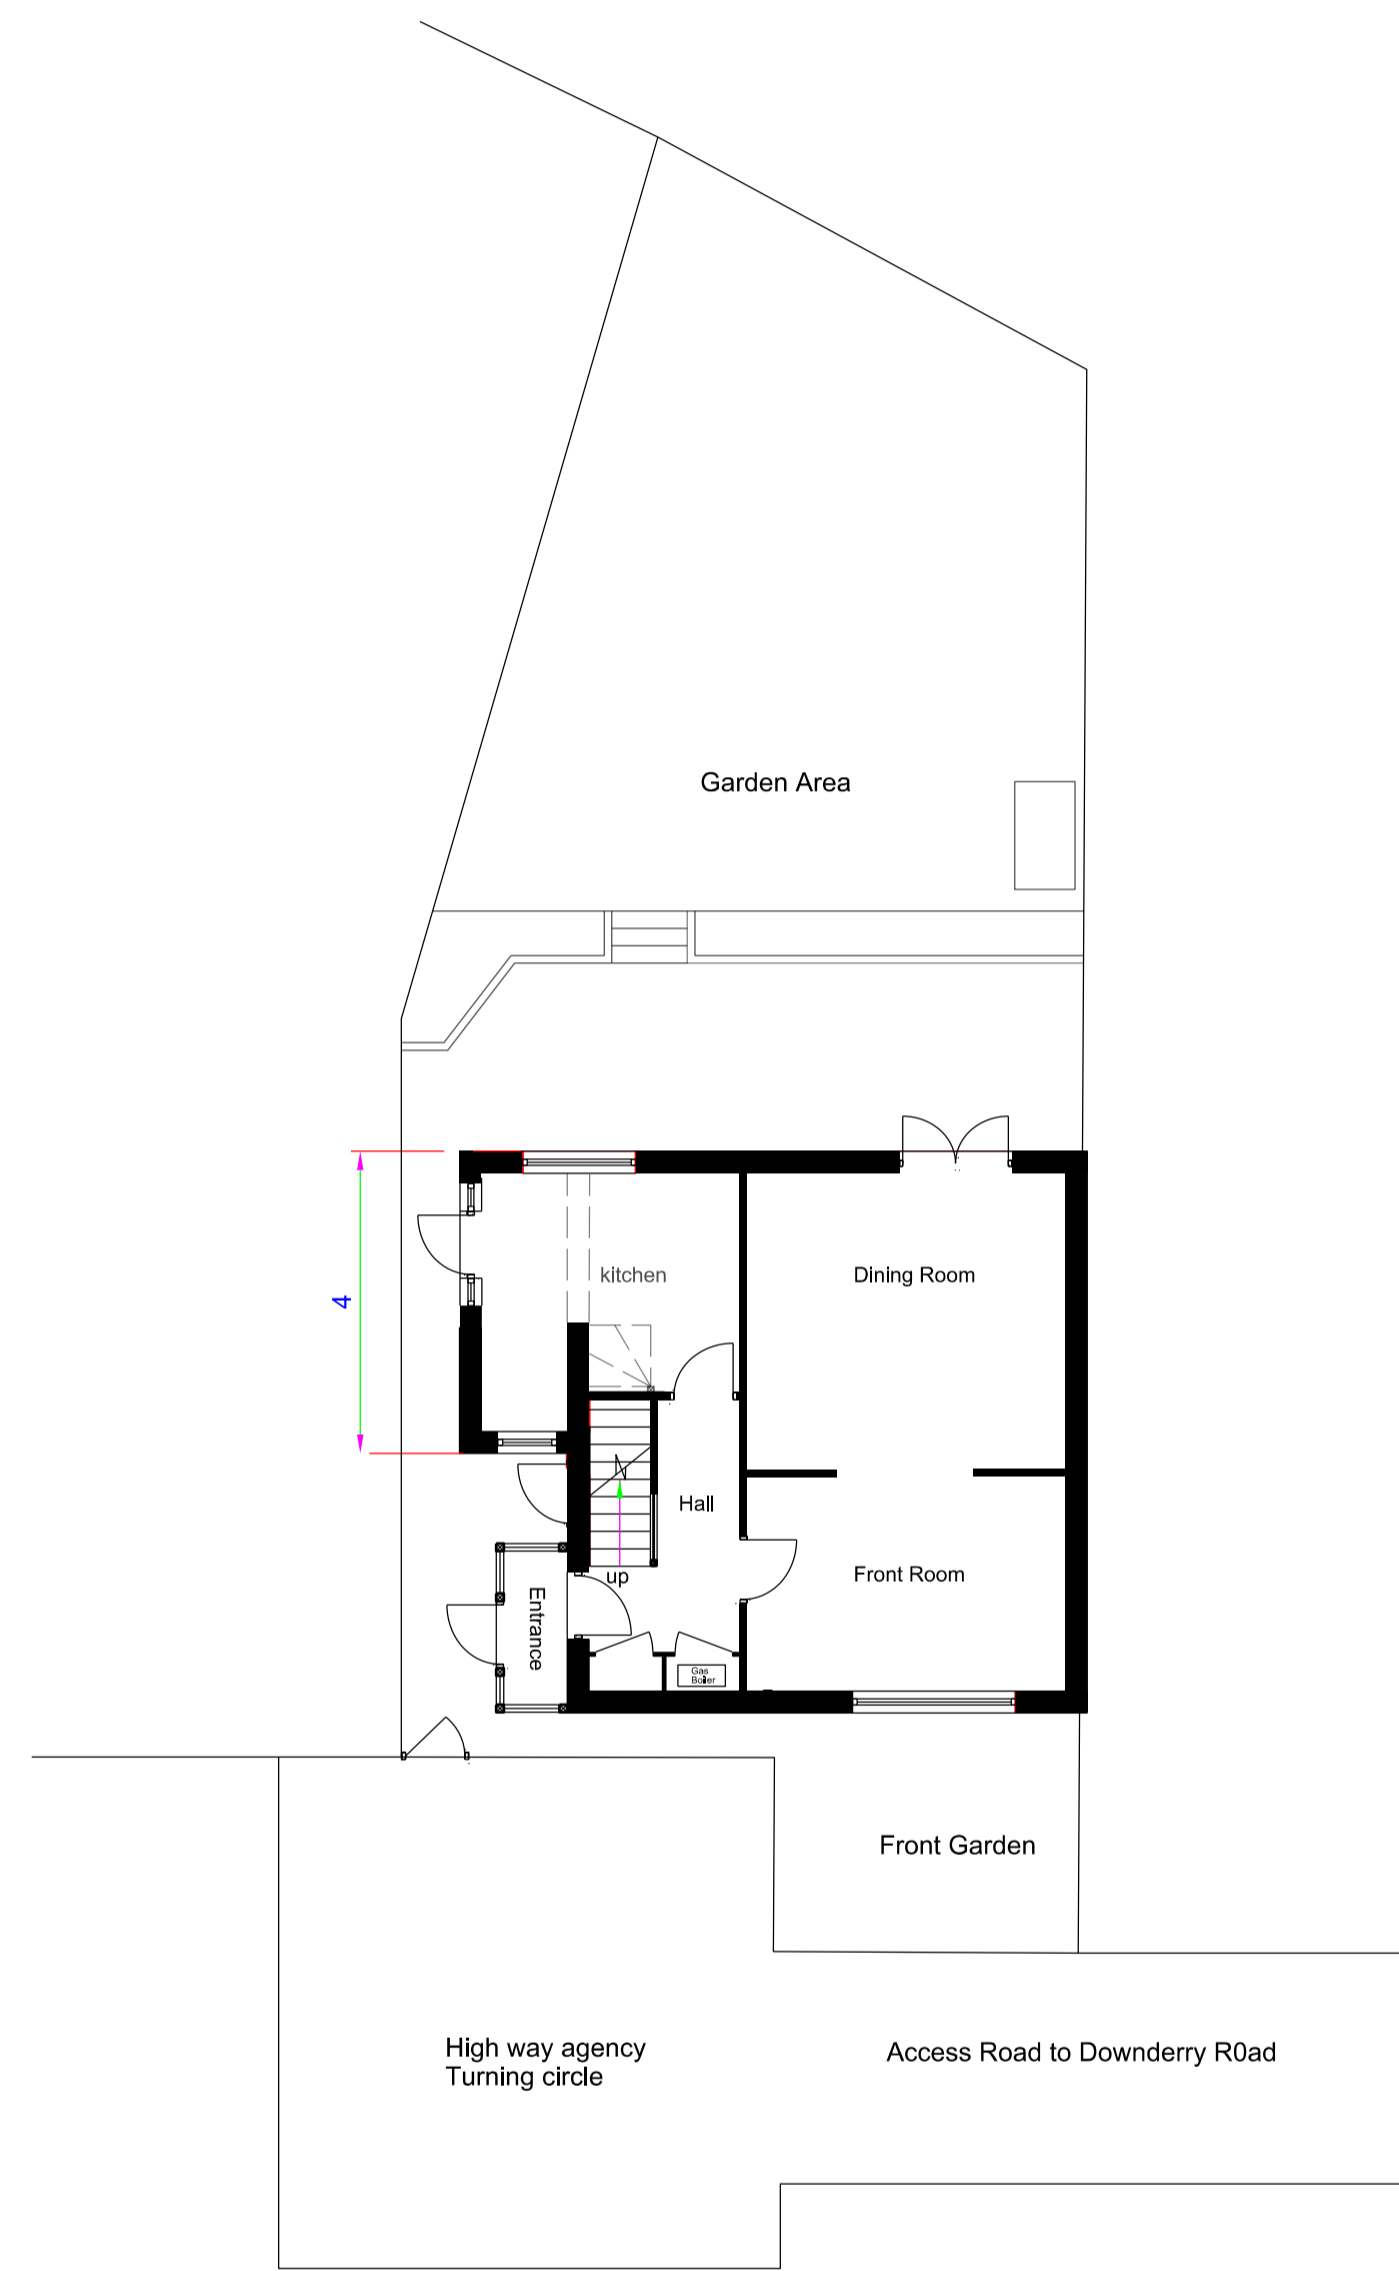

Existing Ground Floor Plan

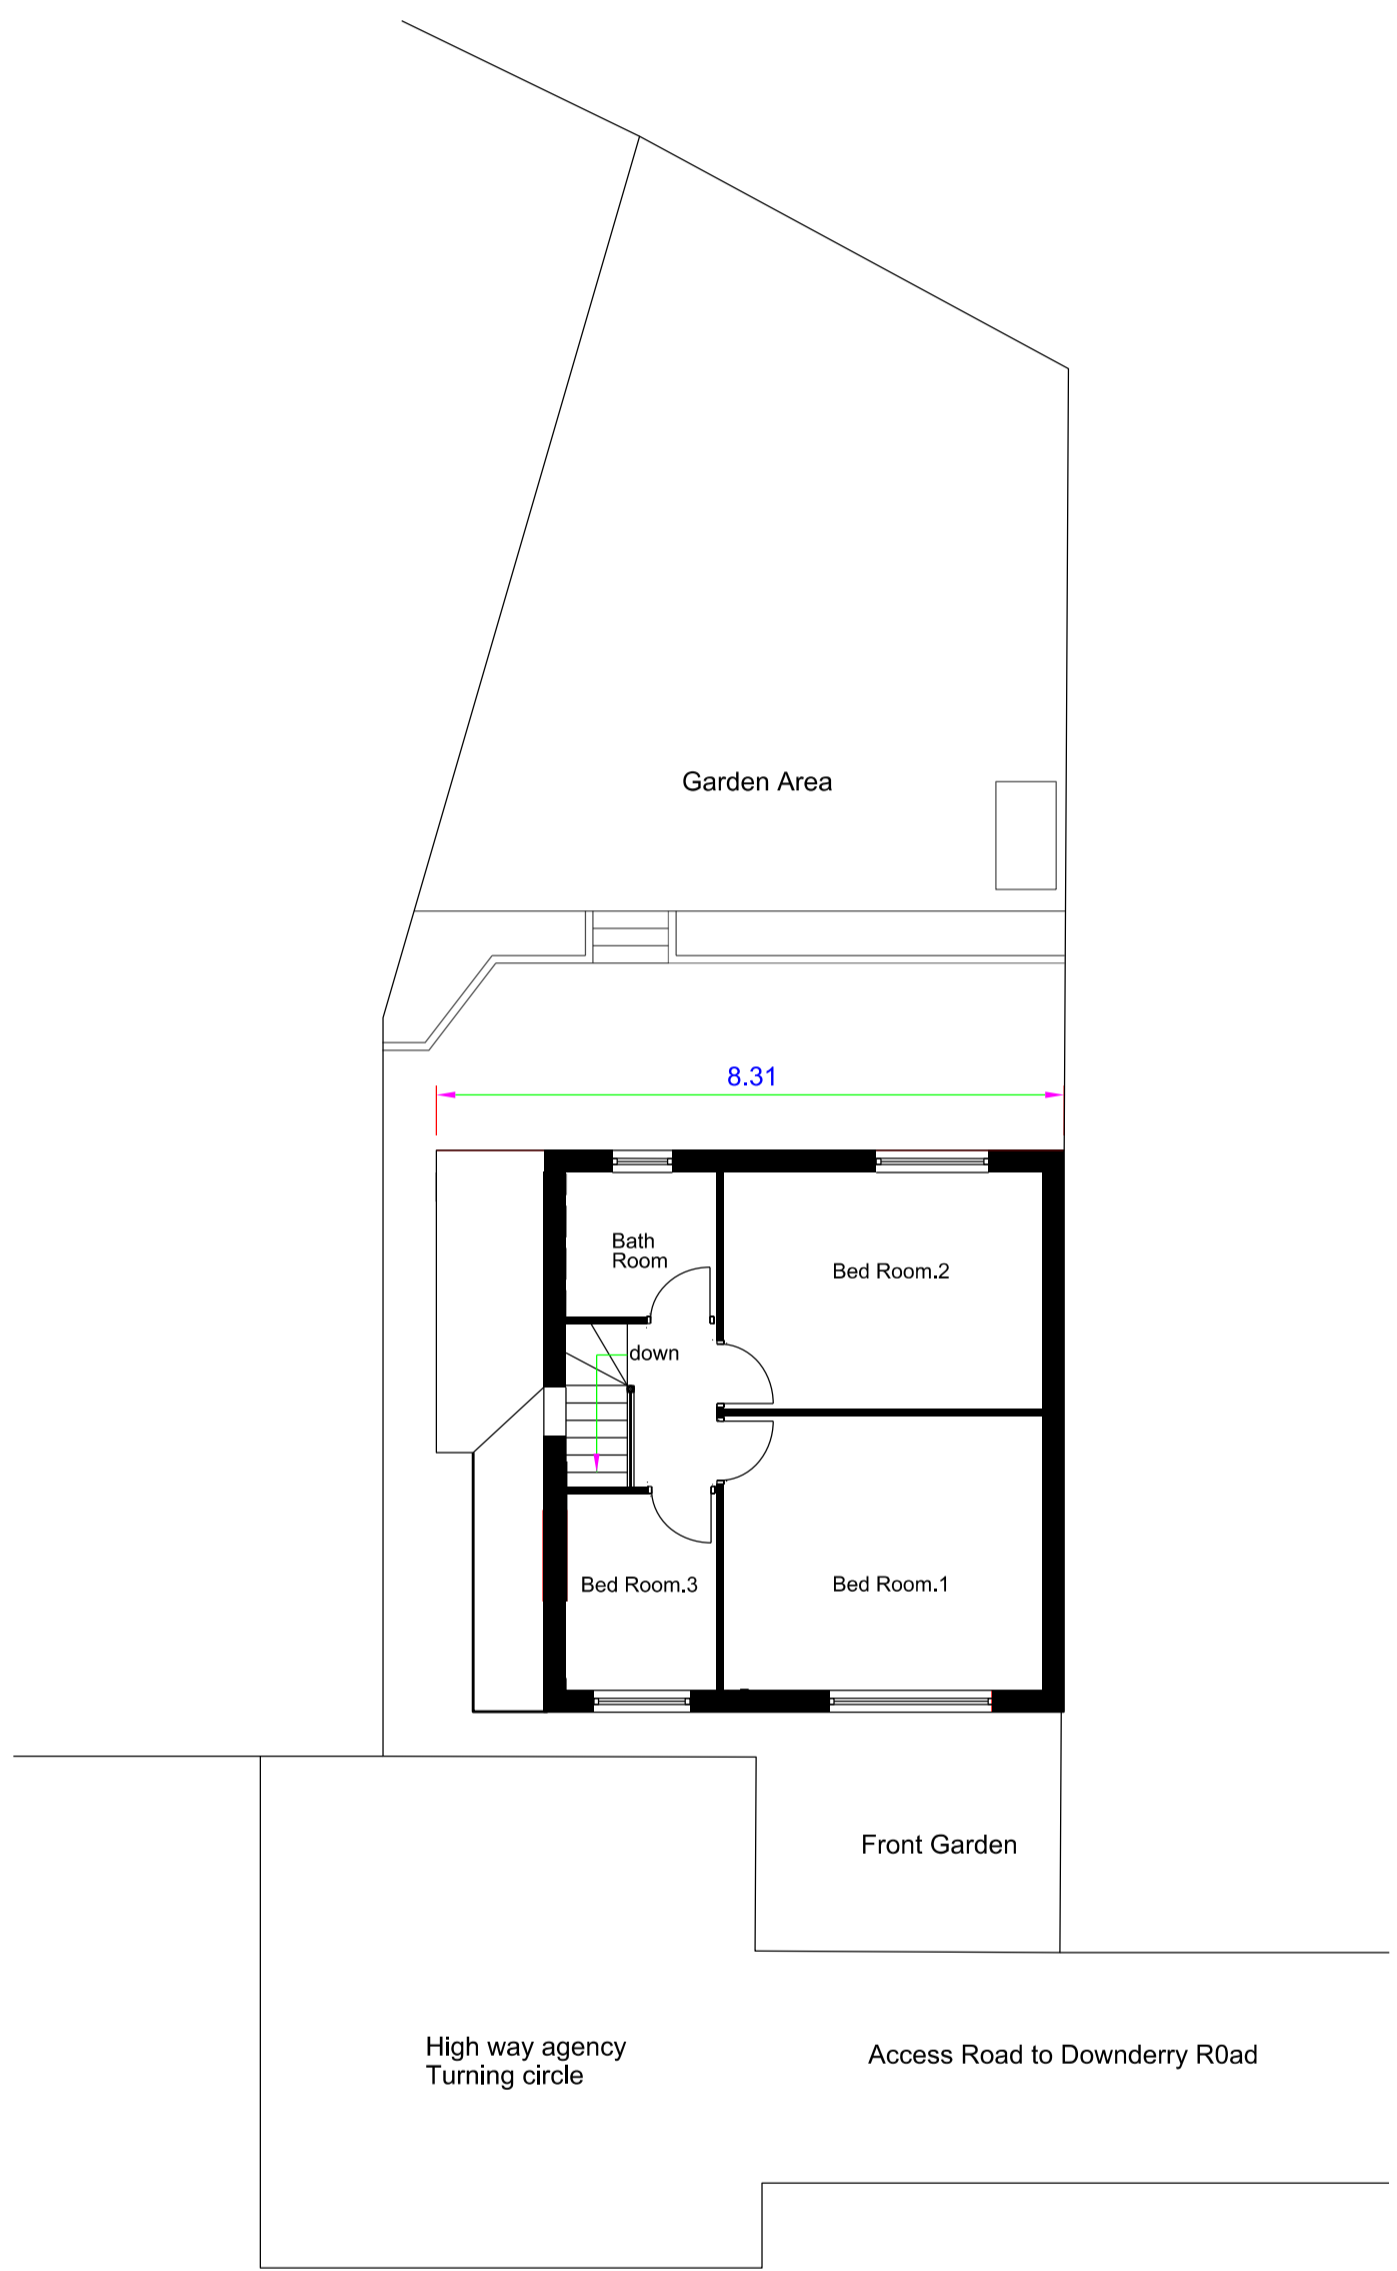


Existing First Floor Plan

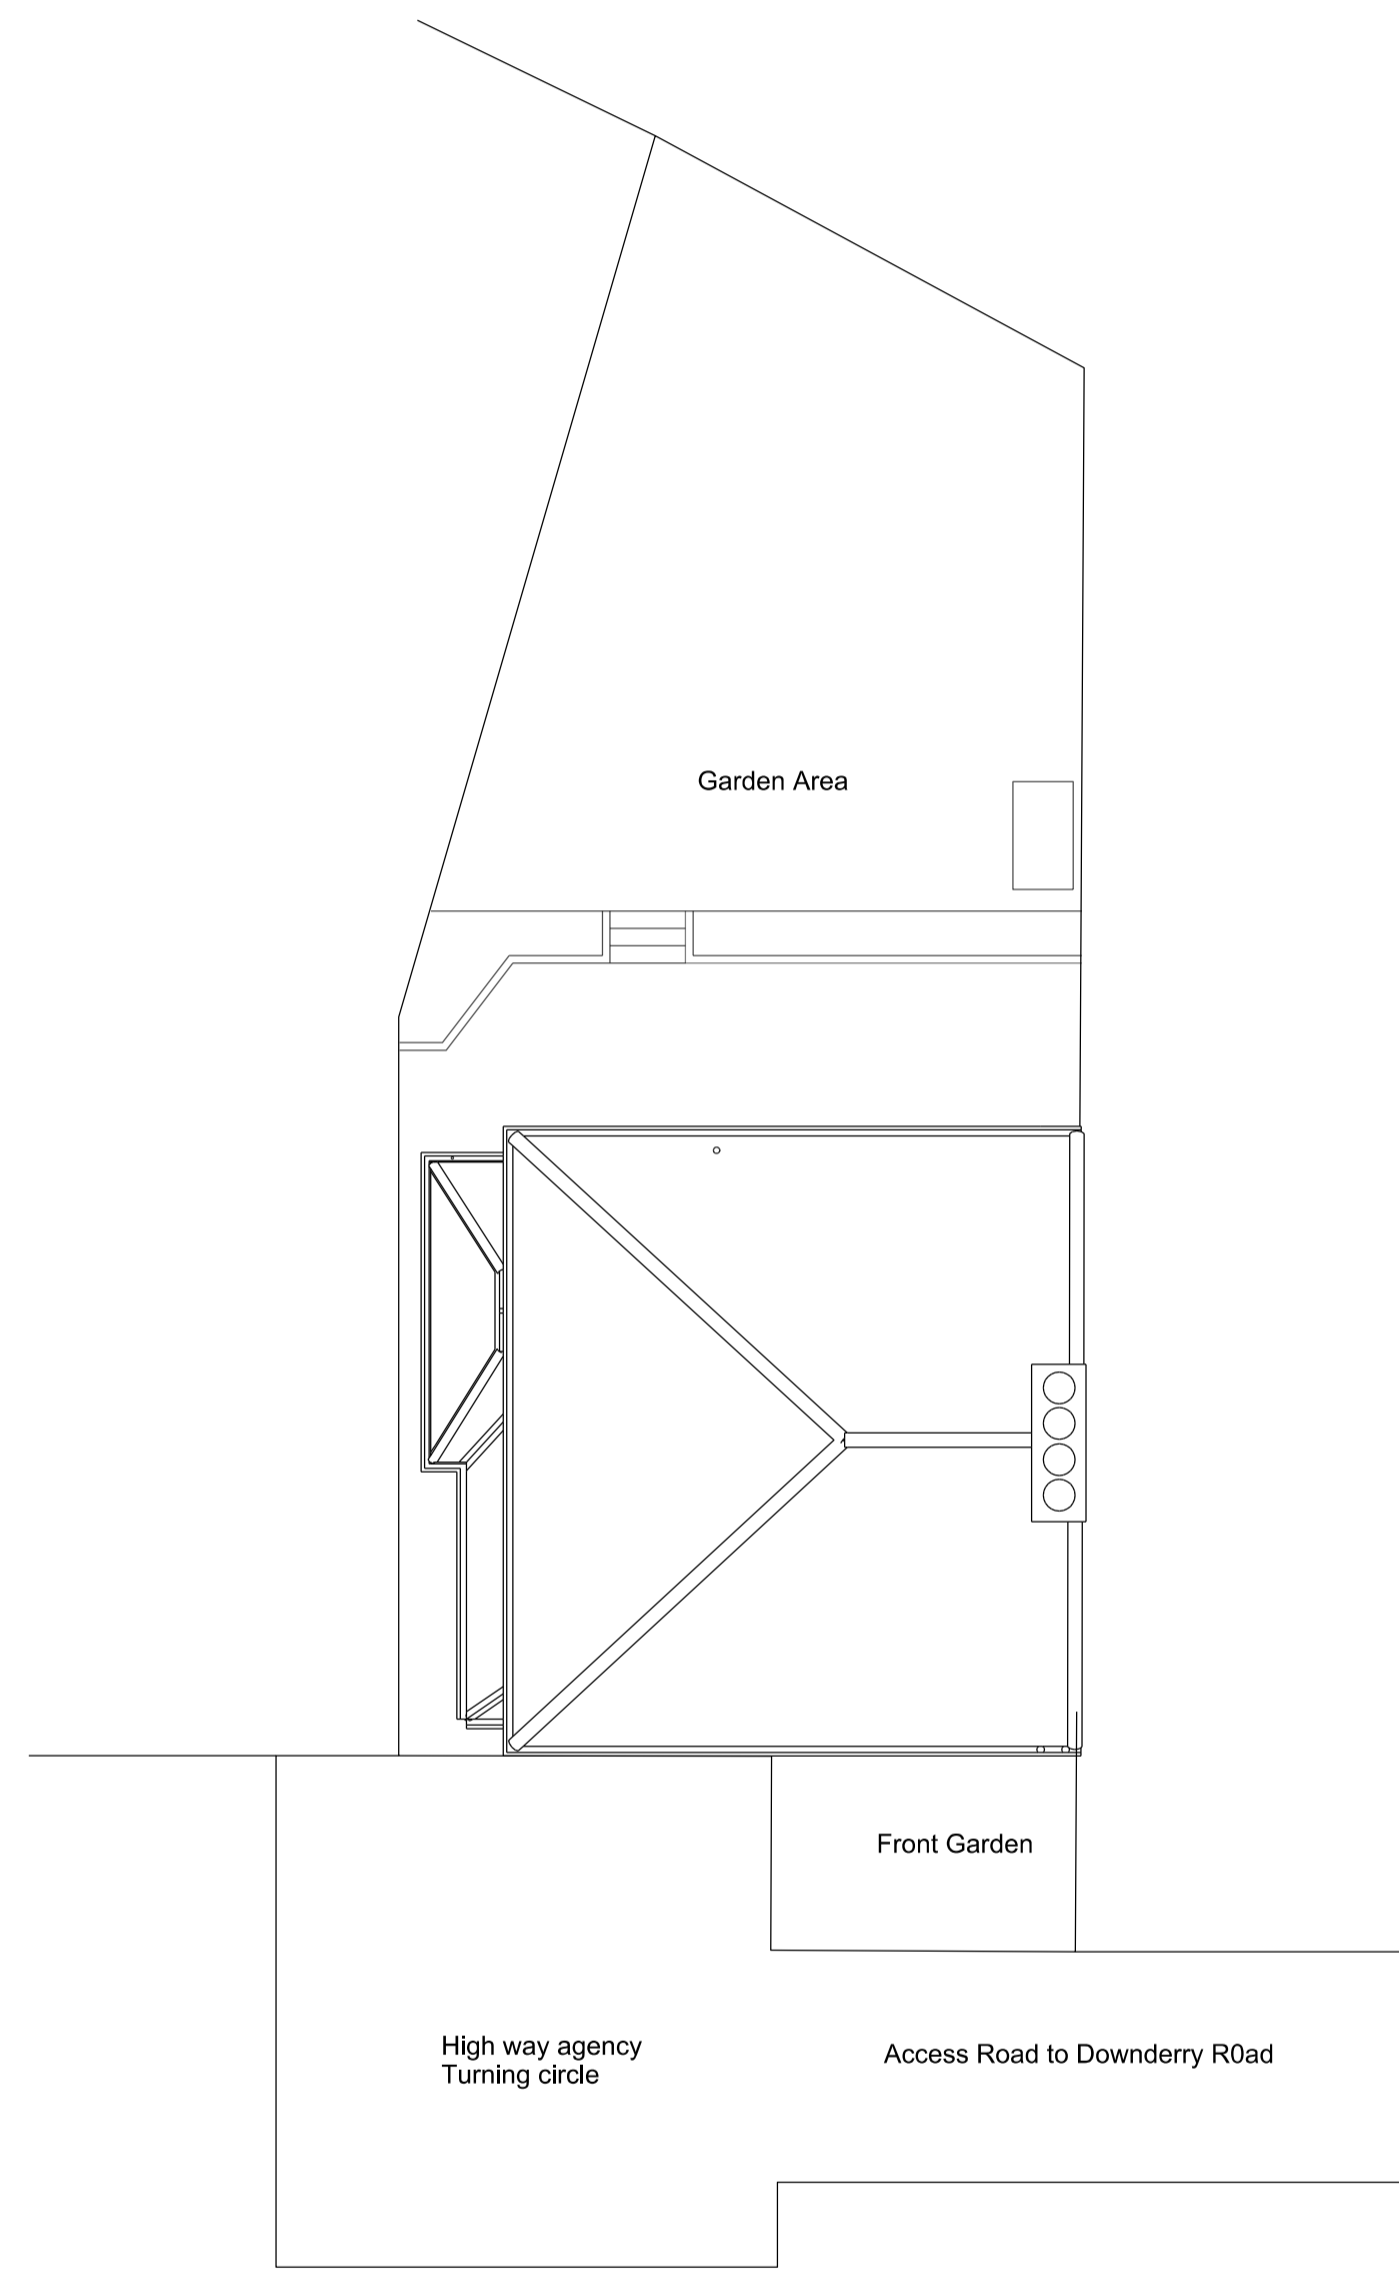

Existing Roof Plan

12 11 10 9 8 7 6 5 4 3 2 1

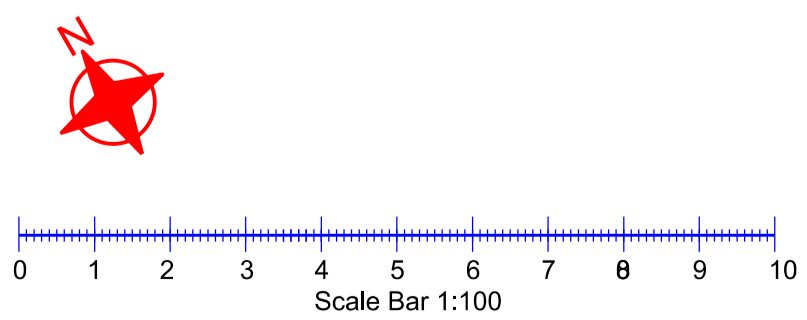

Client Details: Mr Danny Gordon 89 Haddington Road BR1 5QE		Hugh Morgan Architects ENGINEERING Unit 4@Griffin House Grove Street SE8 3LP	
APPROVALS	DATE	TITLE	
DRAWN HM	26/01/2024	Existing Floor & Roof Plan	
CHECKED		123 Downderry Road BR1 5QE	
ENGR		SIZE	DRAWING NO.
DESIGN ACTIVITY		A1	123/2
		SCALE 1:100	CALC. WT ACT. WT SHEET

H
G
F
E
D
C
B
A