



Front elevation

0 0.5 1 2 3 4

Porch extension subject to extant planning permission 31559/016 dated June 2020

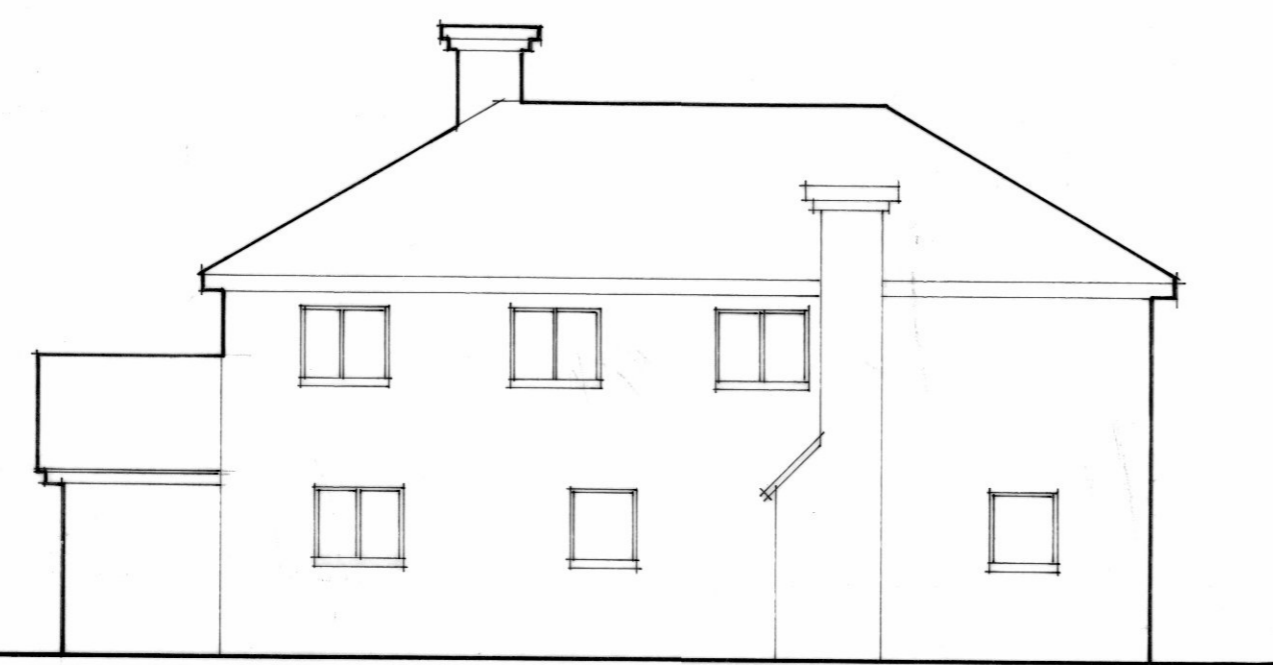

Side elevation

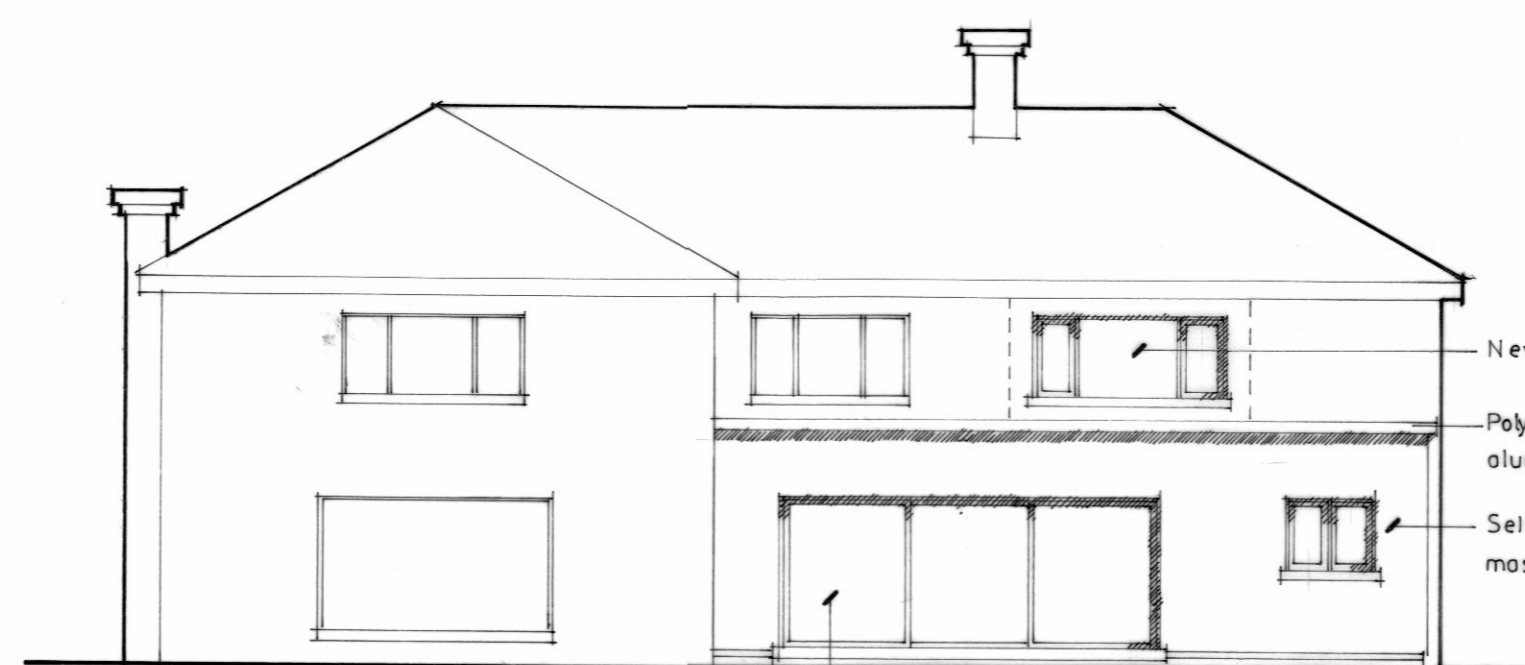


Rear elevation

Polyester powder coated aluminium framed double glazed argon filled double glazed fenestration




Side elevation

New window
Polyester powder coated aluminium roof trim
Self coloured rendered masonry

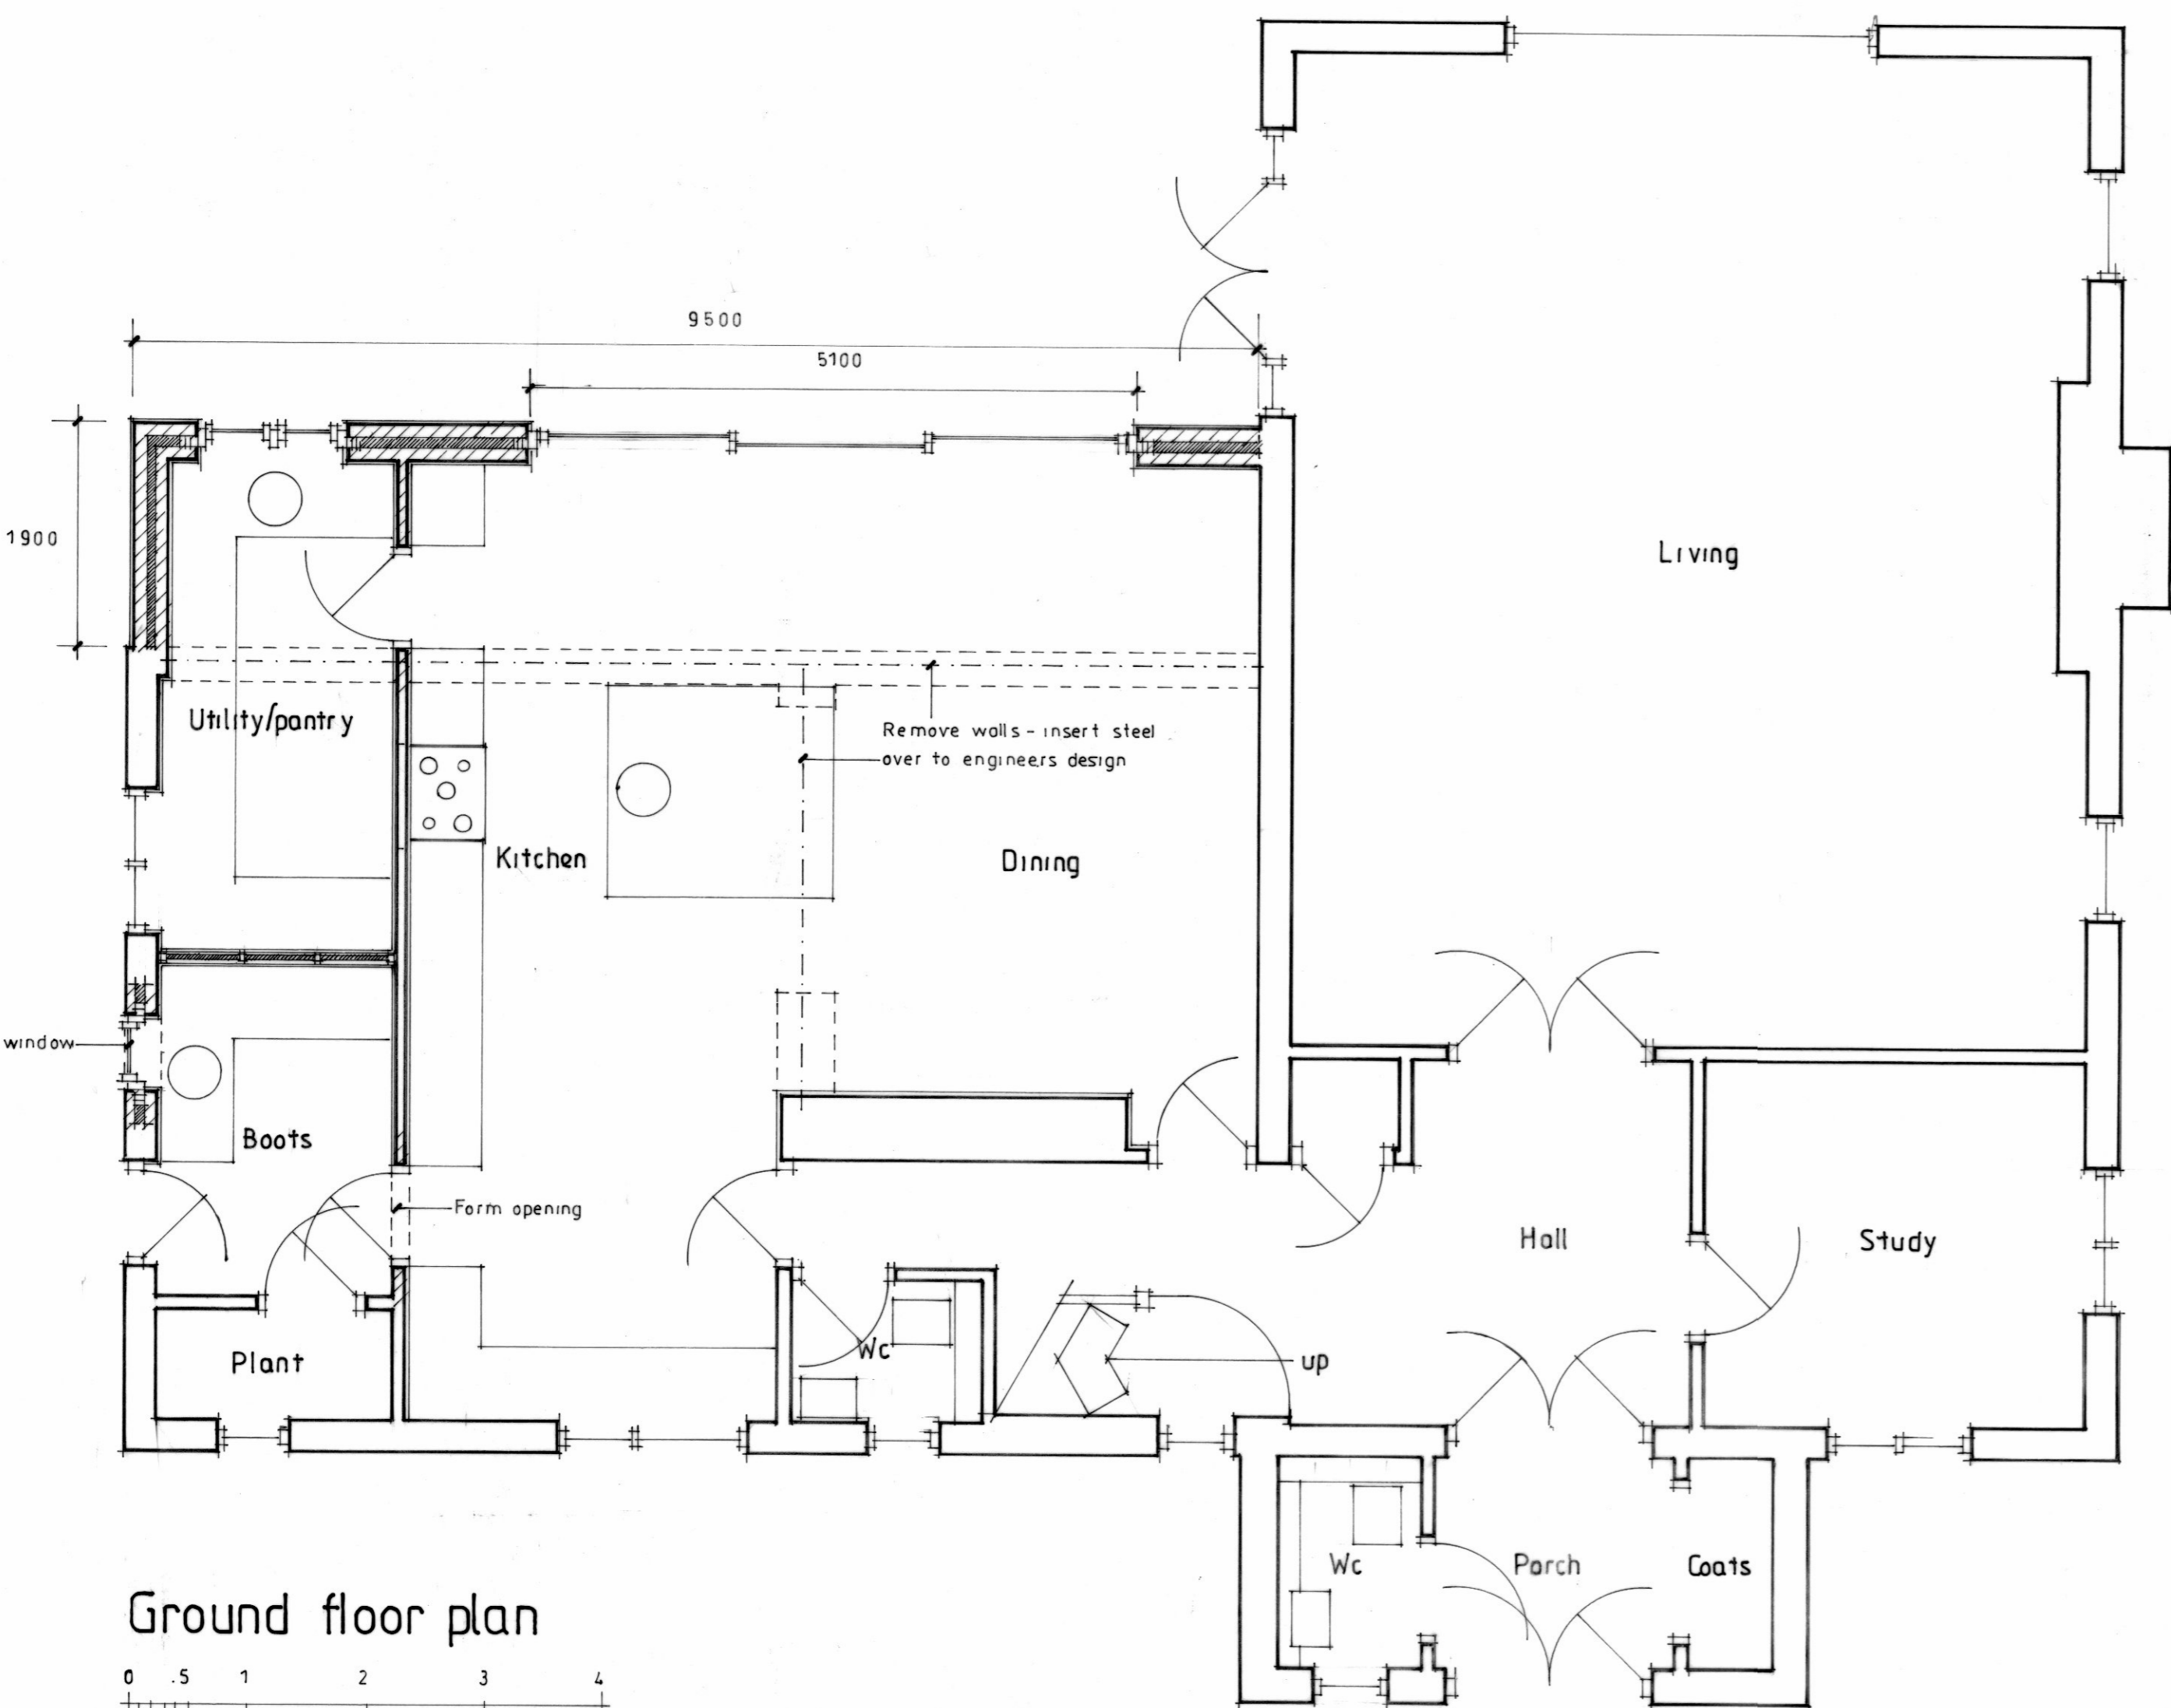

Ground floor plan

0 0.5 1 2 3 4

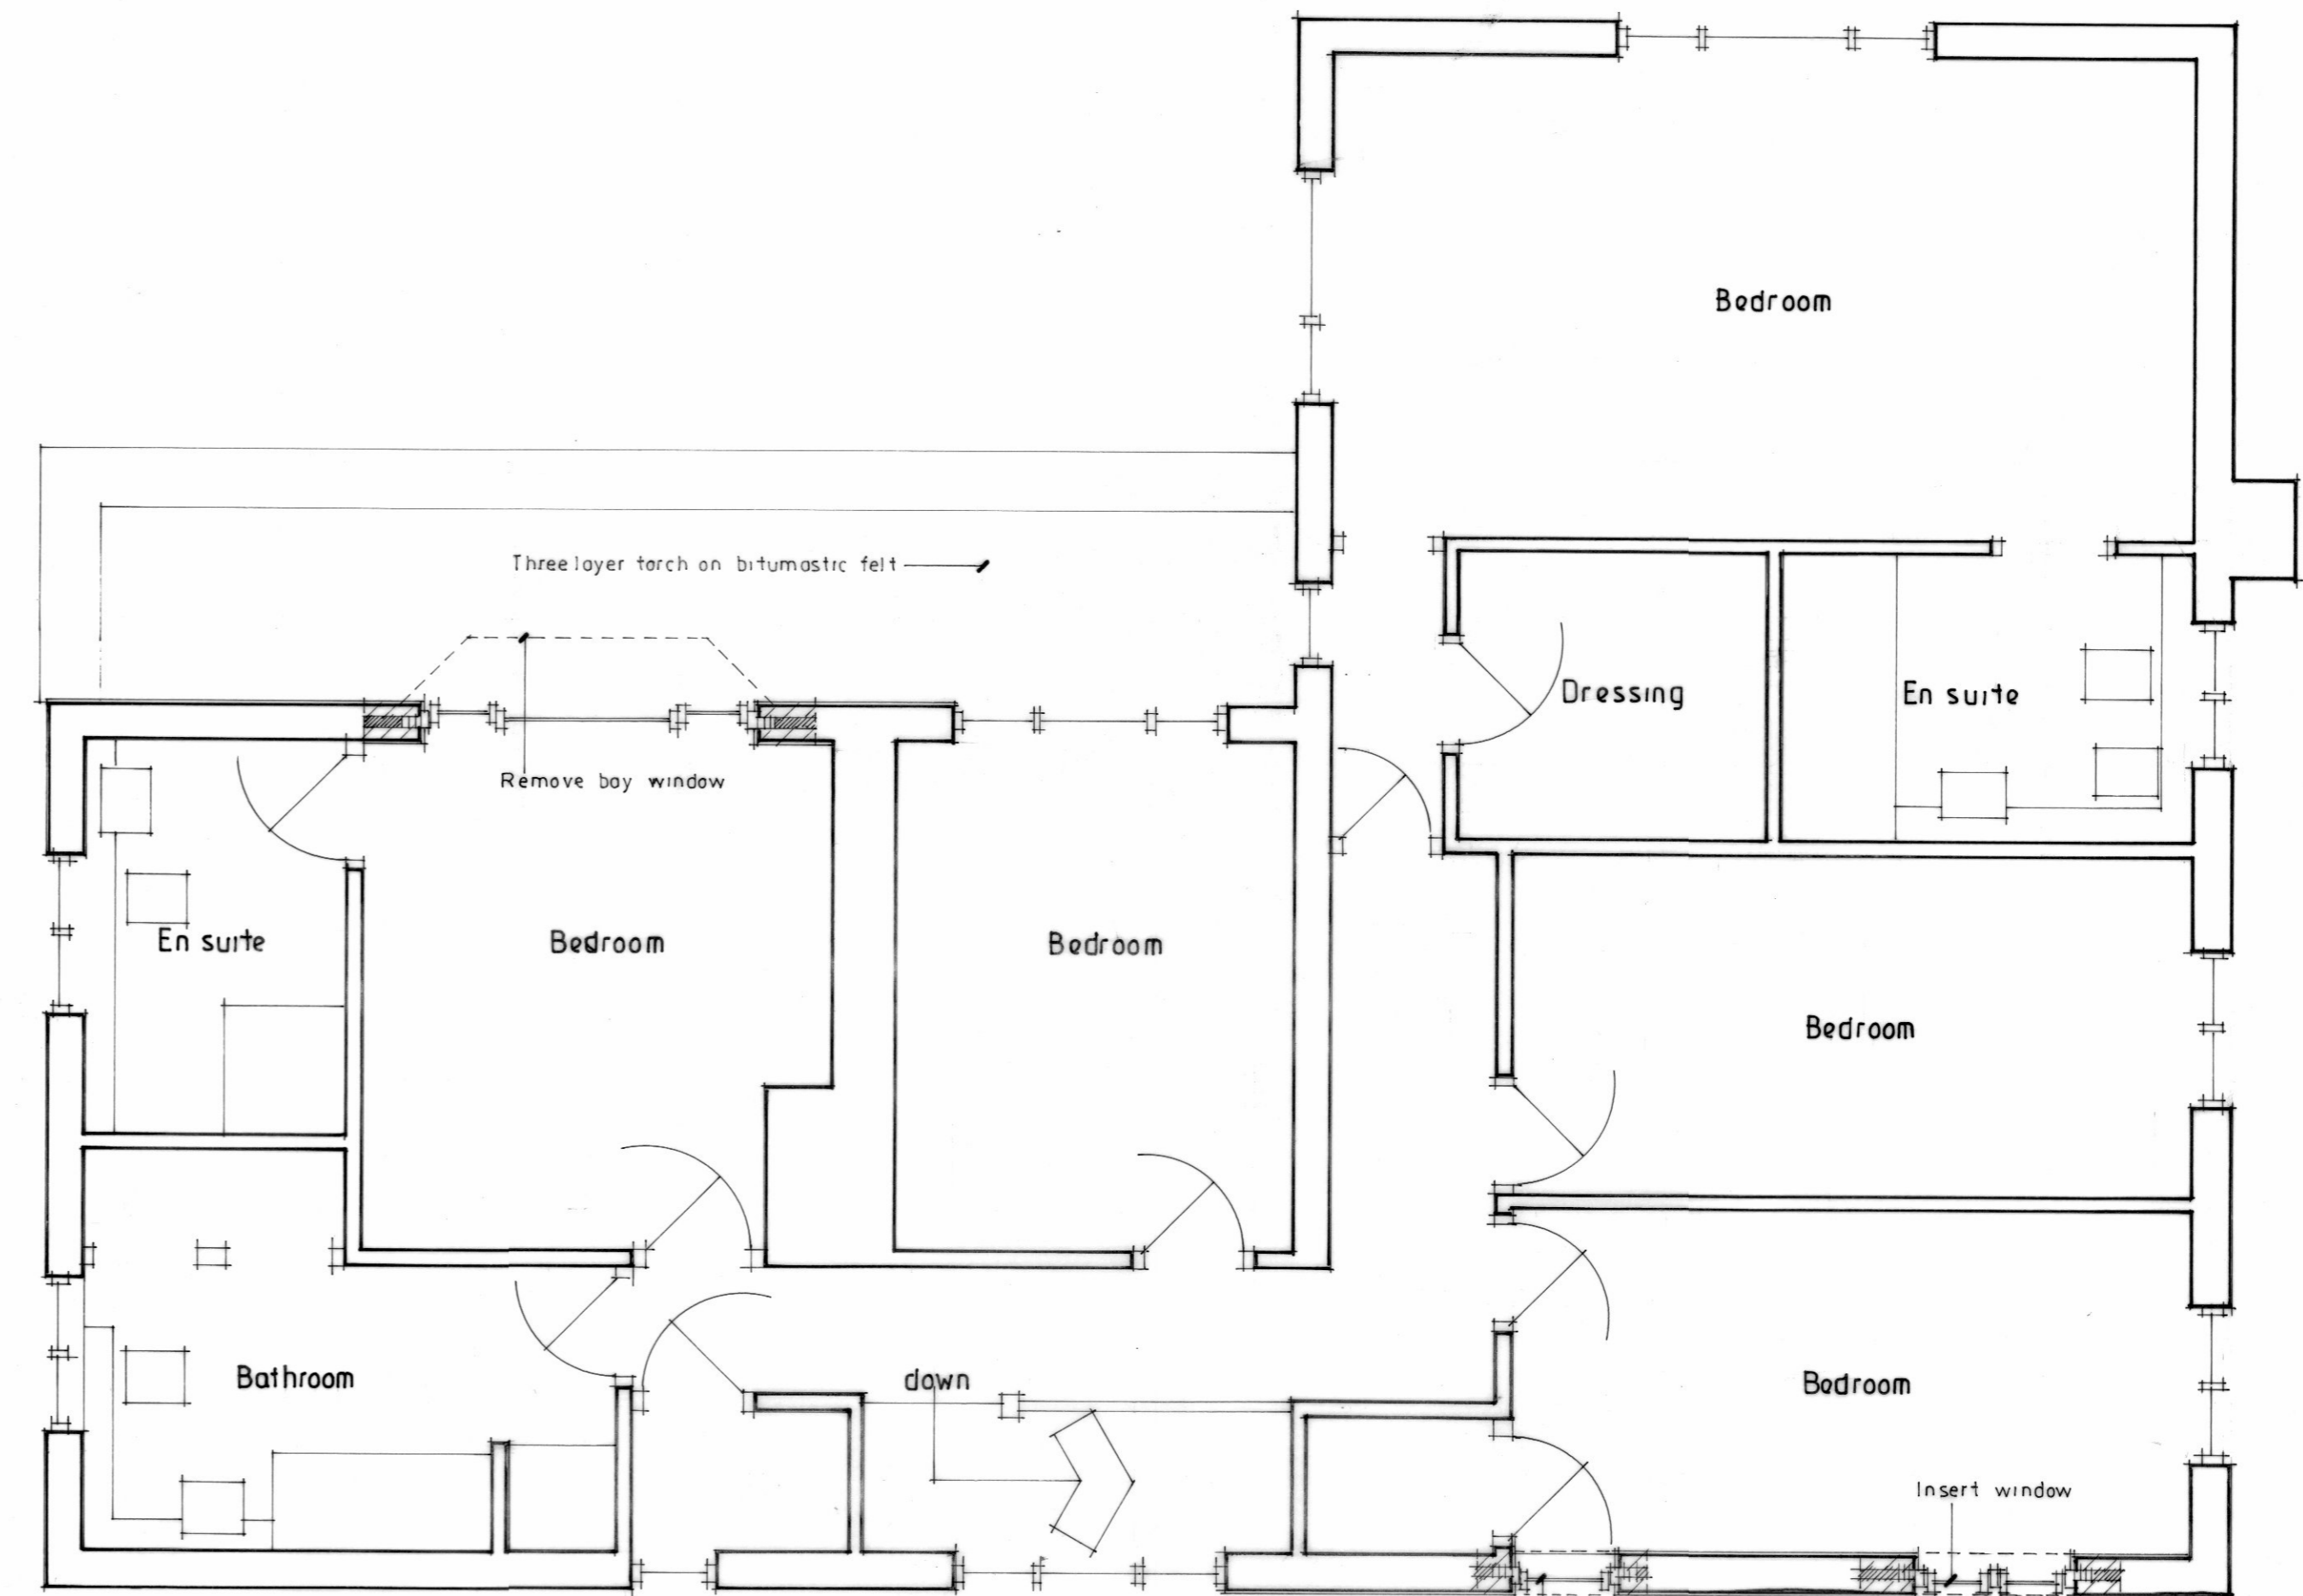

First floor plan

project Extension and alteration
location Sunacres Farm, Shalden Green Road, Shalden
drawing Proposed for planning
drawing no. 1147 / 04
scale 1 : 50 1 : 100
date April 2024

T.Neal Ltd
Architectural Design