


Issue:

PLANNING

Revision:



Front Elevation
as Existing

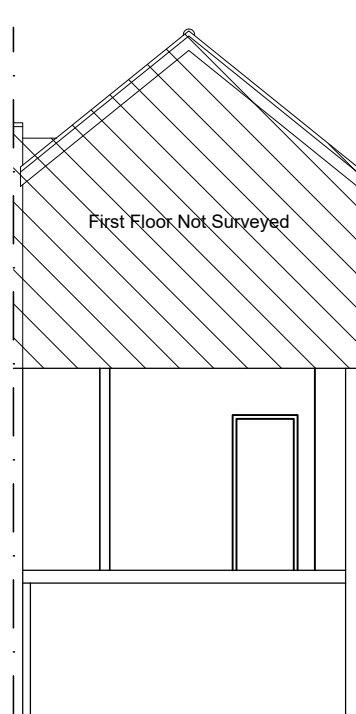


Section AA
as Existing




Rear Elevation
as Existing



Flank Elevation
as Existing

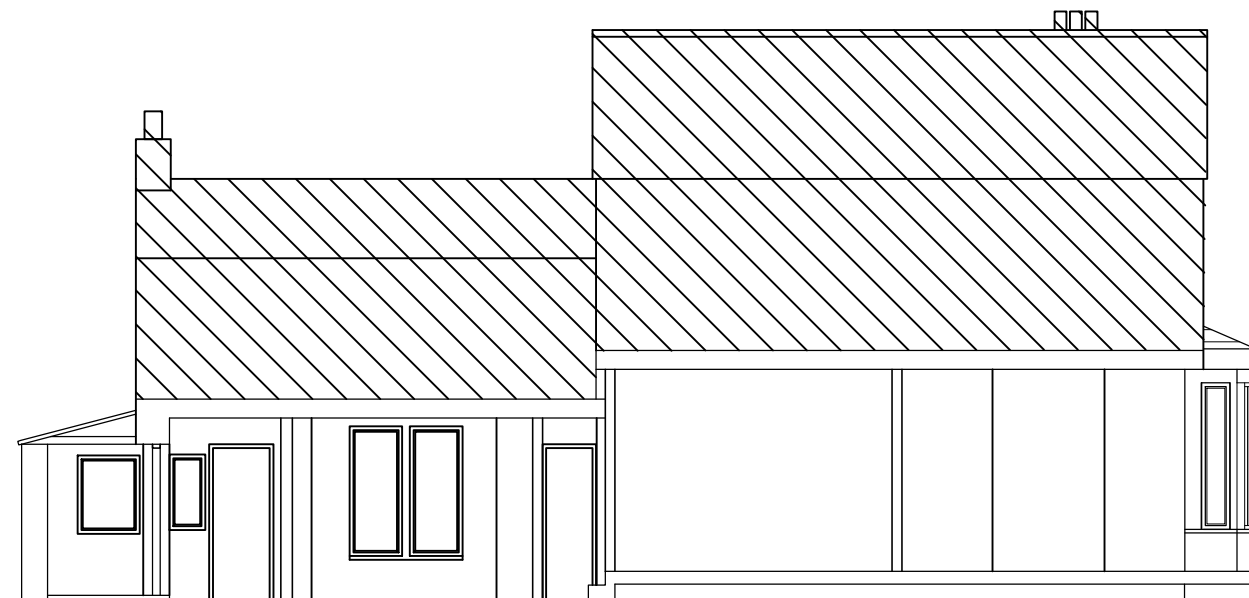

Section BB
as Existing

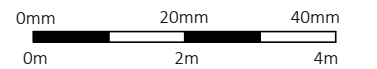

SCALE BAR - 1:100

CG ARCHITECTS

36 Cannon Hill, London, N14 6LG
Tel: 020 8449 5100 | Fax: 020 8449 5170

Client:
Marvel Property Developments Ltd.

Site:
57 Glenthorne Road
London
N11 3HU

Title:
Elevations and Section
as Existing

Scale: 1:100 @ A3 Drawn: Drawn:

Date: Apr. 2024 AK CG

Drg. No. 1644/23 Rev. #