



Issue:

PLANNING


Revision:

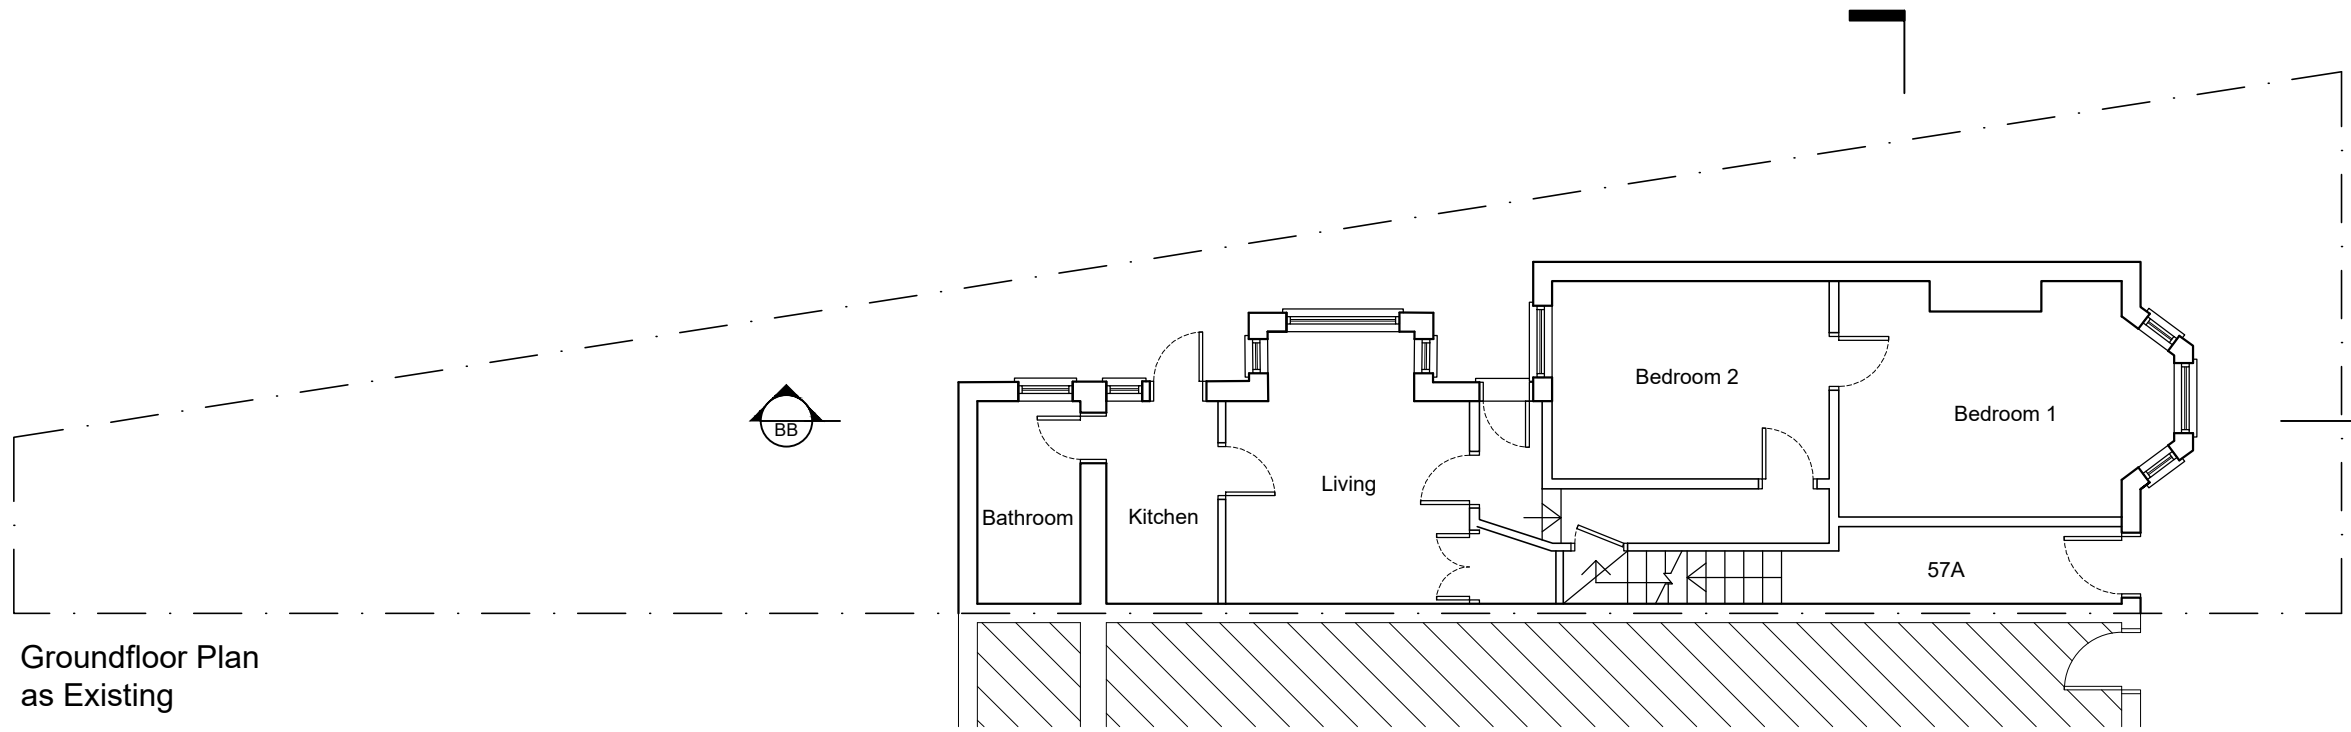

Groundfloor Plan
as Existing

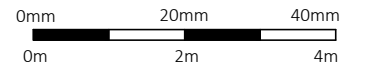

SCALE BAR - 1:100

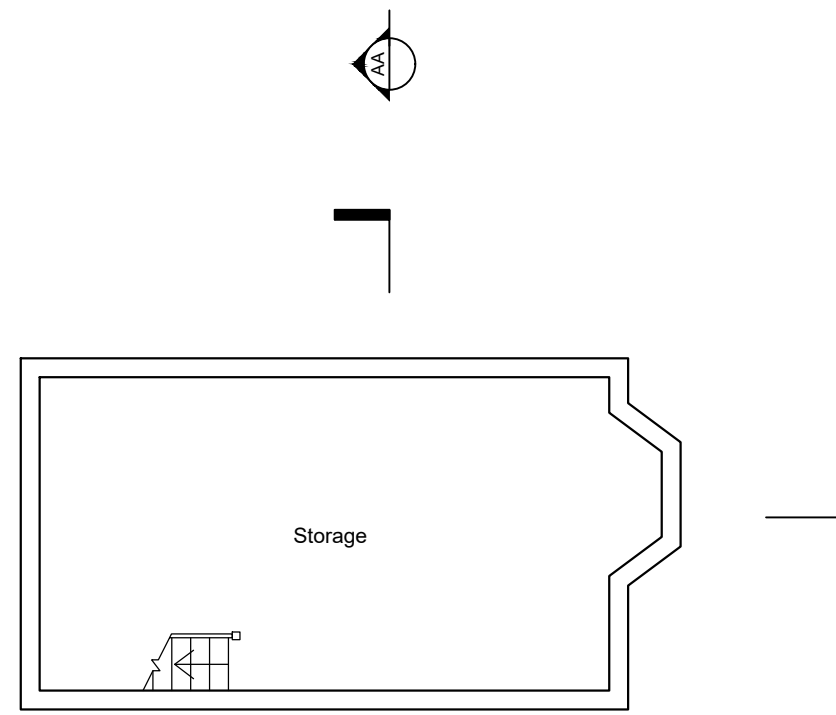

Basement Plan
as Existing

CG ARCHITECTS

36 Cannon Hill, London, N14 6LG
Tel: 020 8449 5100 | Fax: 020 8449 5170

Client:
Marvel Property Developments Ltd.

Site:
57 Glenthorne Road
London
N11 3HU

Title:
Floor Plans
as Existing

Scale: 1:100 @ A3	Drawn: AK	Drawn: CG
-------------------	-----------	-----------

Date: Apr. 2024		
-----------------	--	--

Drg. No. 1644/22	Rev. #
---------------------	-----------