


Notes:  
 Contractor must verify all dimensions on site before commencing any work or shop drawings. If this drawing exceeds the quantities taken in any way the Architects are to be informed before the work is initiated.  
 Only figured dimensions to be taken from this drawing. Do not scale off this drawing. Drawings based on Ordnance Survey and / or existing record drawings - design and drawing content subject to Site Survey, Structural Survey, Site Investigation, Planning and Statutory Requirements and Approvals. Authorised reproduction from Ordnance Survey Map with permission of the Controller of Her Majesty's Stationery Office. Crown Copyright reserved.

Location Plan:

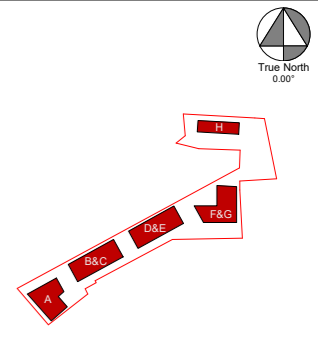


This drawing consists of the following drawings/third party information:

Topographical Survey: matrix surveys, 166 Sutton Court Road, London W43 9JR. Drawing 01 and 02, File No. 21/2616, NOV 2021

Landscape: please refer to drawing SY680-CAM-XX-00-DR-L-0002 from Camlins

Ownership Boundary: from Land Registry  
Boundary discussed and agreed with "ten1 surveyors" consultants

— BOUNDARY LINE

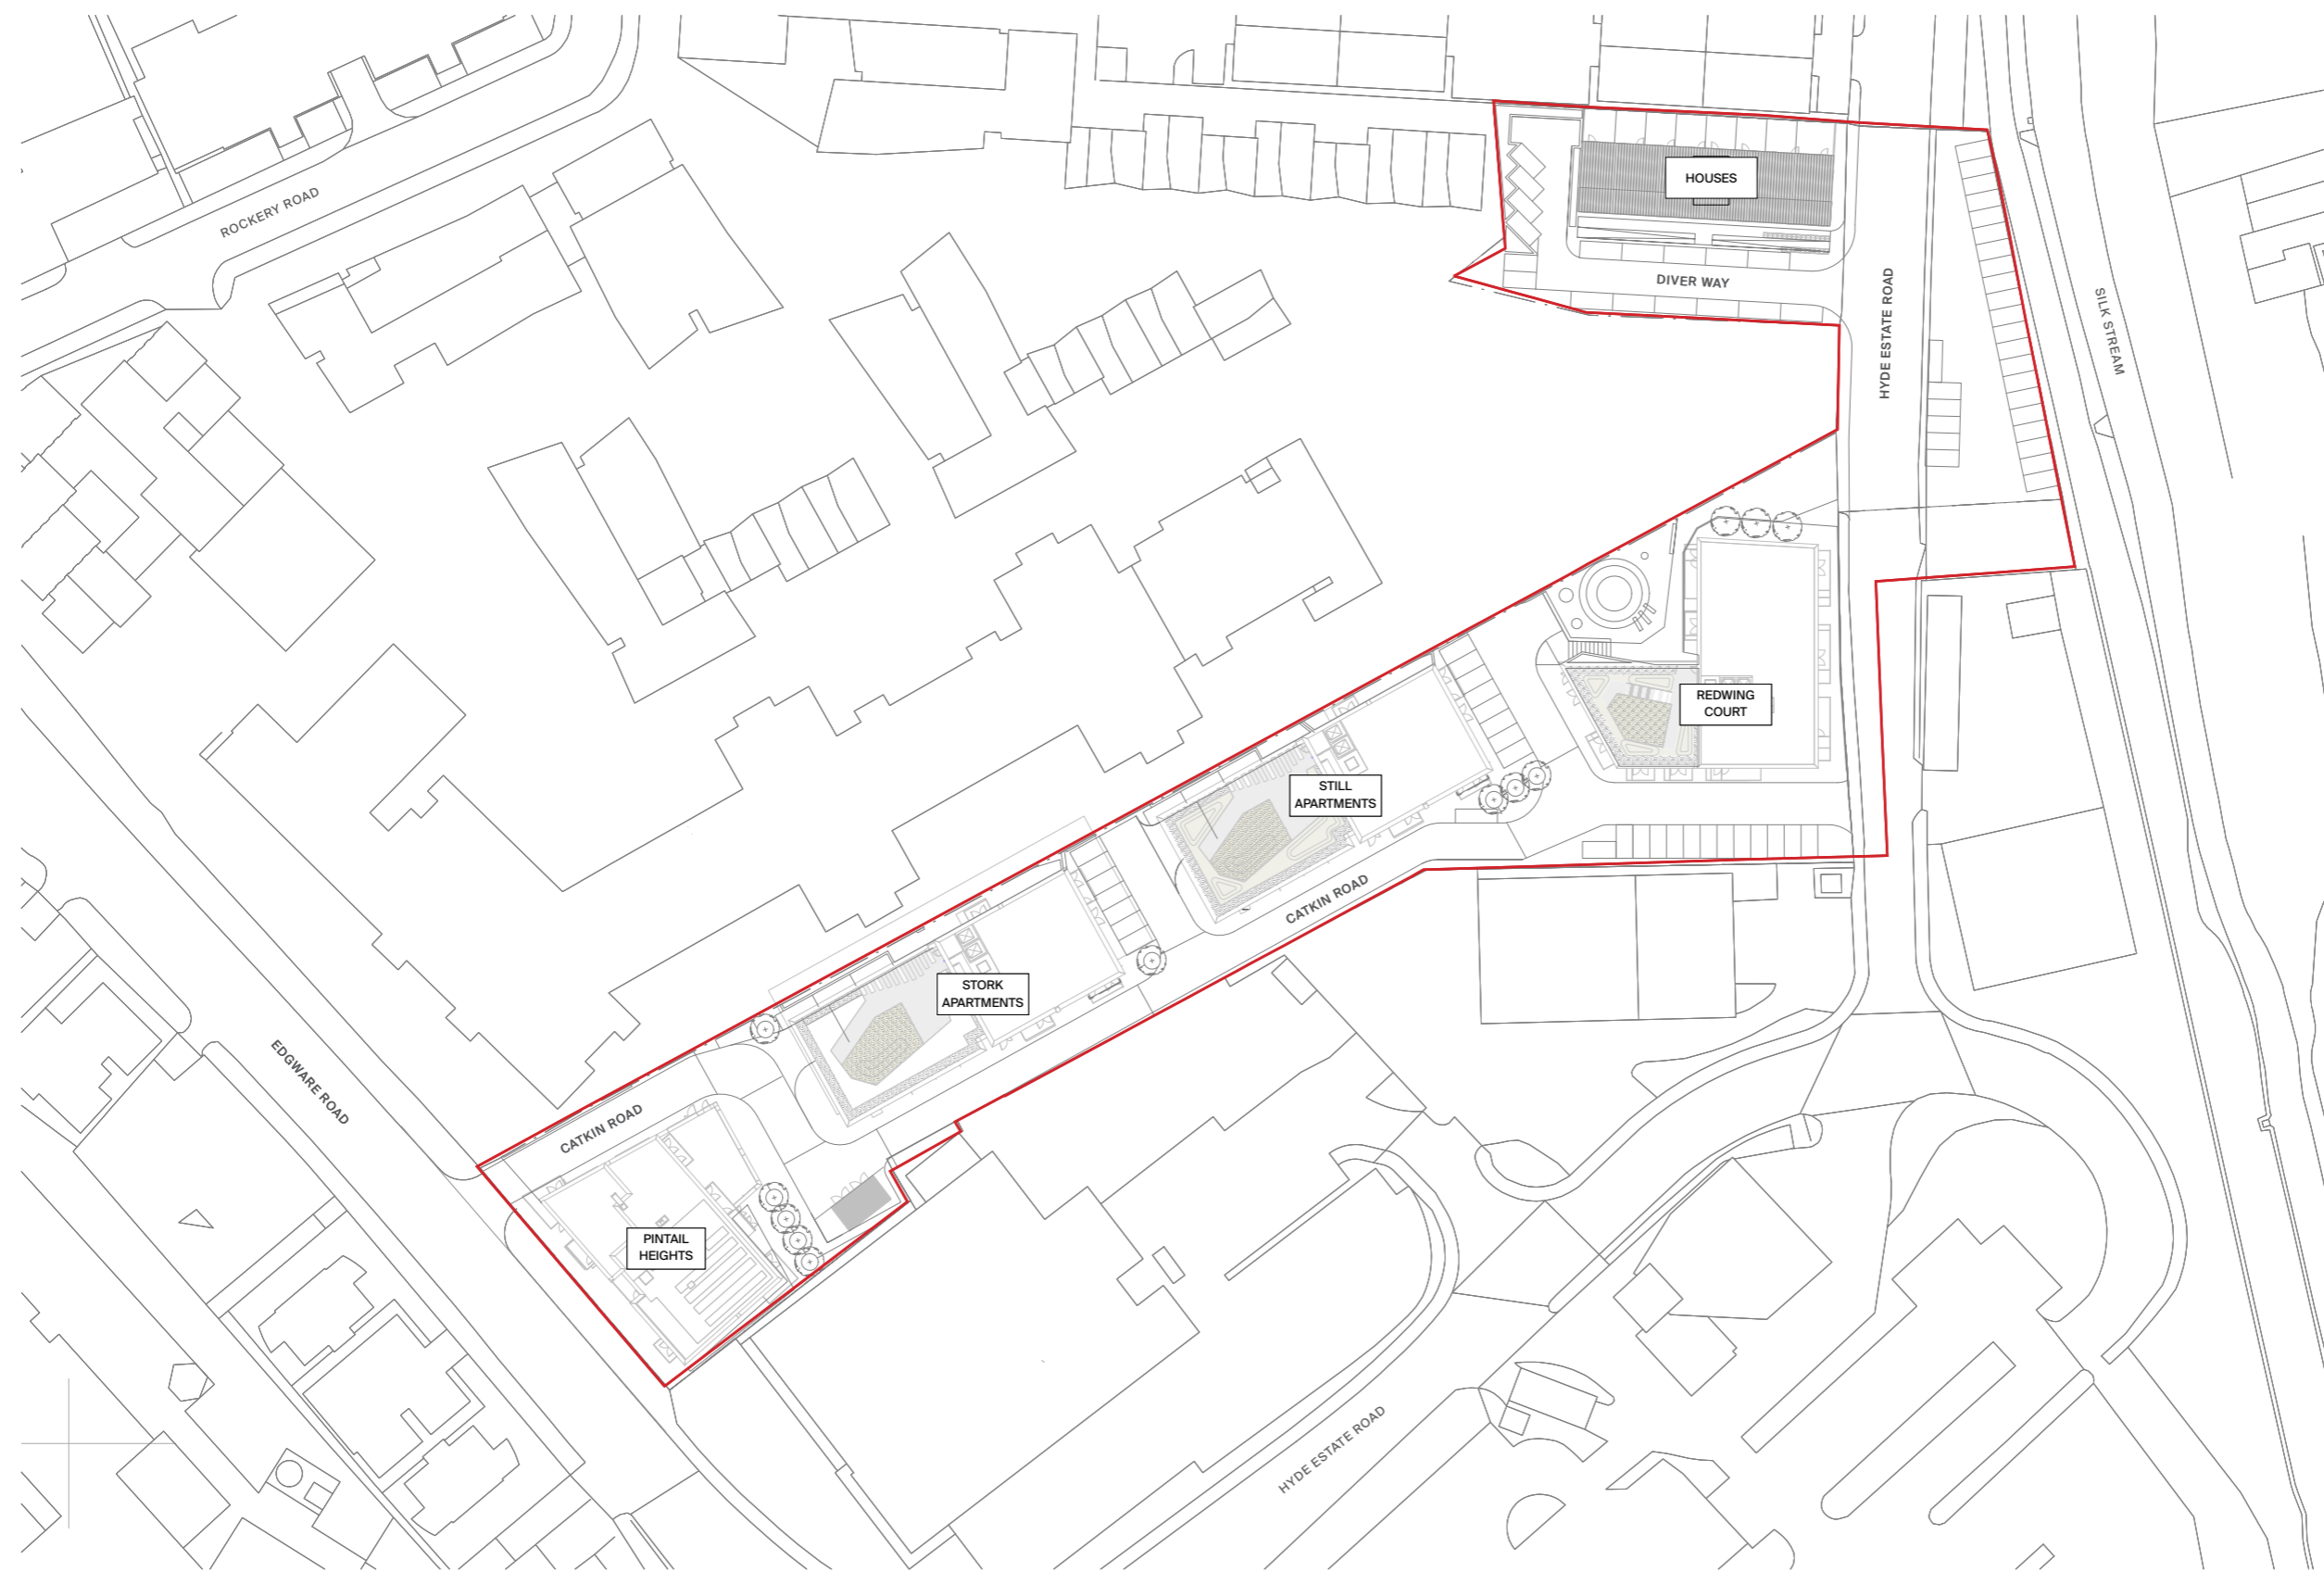

P.01 First Issue GKS 06.03.24 OXX

Rev: Des: by: Date: Ch:

Client:  
**London Square**



Project: **The Hyde** Project No: 35035

Title:  
**Occupation Plan  
Overall Site**

Scale: As indicated @ A1 @ A3 Drawn by: GKS Checked by: OXX Date: 06.03.24

Job No: Drawing No: 35035-CJCT-ZZ-XX-PL-A-1050 Rev No: P.01


**Carey Jones Chapman Tolcher**

Studio 104, 338 Goswell Road London EC1V 7LQ Rose Wharf, East Street Leeds, LS9 8EE

Tel +44(0)20 7269 9400 Tel +44(0)113 224 5000  
www.cjctstudios.com Email info@cjctstudios.com


Status: **FOR INFORMATION**

Site Plan  
Scale - 1 : 500

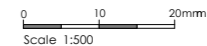

Notes:  
 Contractor must verify all dimensions on site before commencing any work or shop drawings. If this drawing exceeds the quantities taken in any way the Architects are to be informed before the work is initiated.  
 Only figured dimensions to be taken from this drawing. Do not scale off this drawing. Drawings based on Ordnance Survey and / or existing record drawings - design and drawing content subject to Site Survey, Structural Survey, Site Investigation, Planning and Statutory Requirements and Approvals. Authorised reproduction from Ordnance Survey Map with permission of the Controller of Her Majesty's Stationery Office. Crown Copyright reserved.

Location Plan:

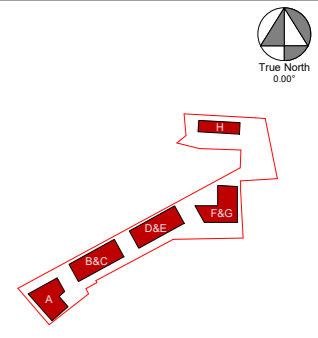


This drawing consists of the following drawings/third party information:

Topographical Survey: matrix surveys, 166 Sutton Court Road, London W43HR. Drawing 01 and 02, File No. 21/2616, NOV 2021

Landscape: please refer to drawing SY680-CAM-XX-00-DR-L-0002 from Camlins


Ownership Boundary: from Land Registry  
Boundary discussed and agreed with "ten1 surveyors" consultants

- BOUNDARY LINE
- AREA UNDER CONSTRUCTION
- VEHICLE AND PEDESTRIAN ACCESS
- VEHICLE AND PEDESTRIAN EXIT
- CONSTRUCTION ACCESS
- PROTECTIVE FENCING
- PEDESTRIAN ACCESS FOR SITE OPERATIVES
- COMPLETED BUILDINGS

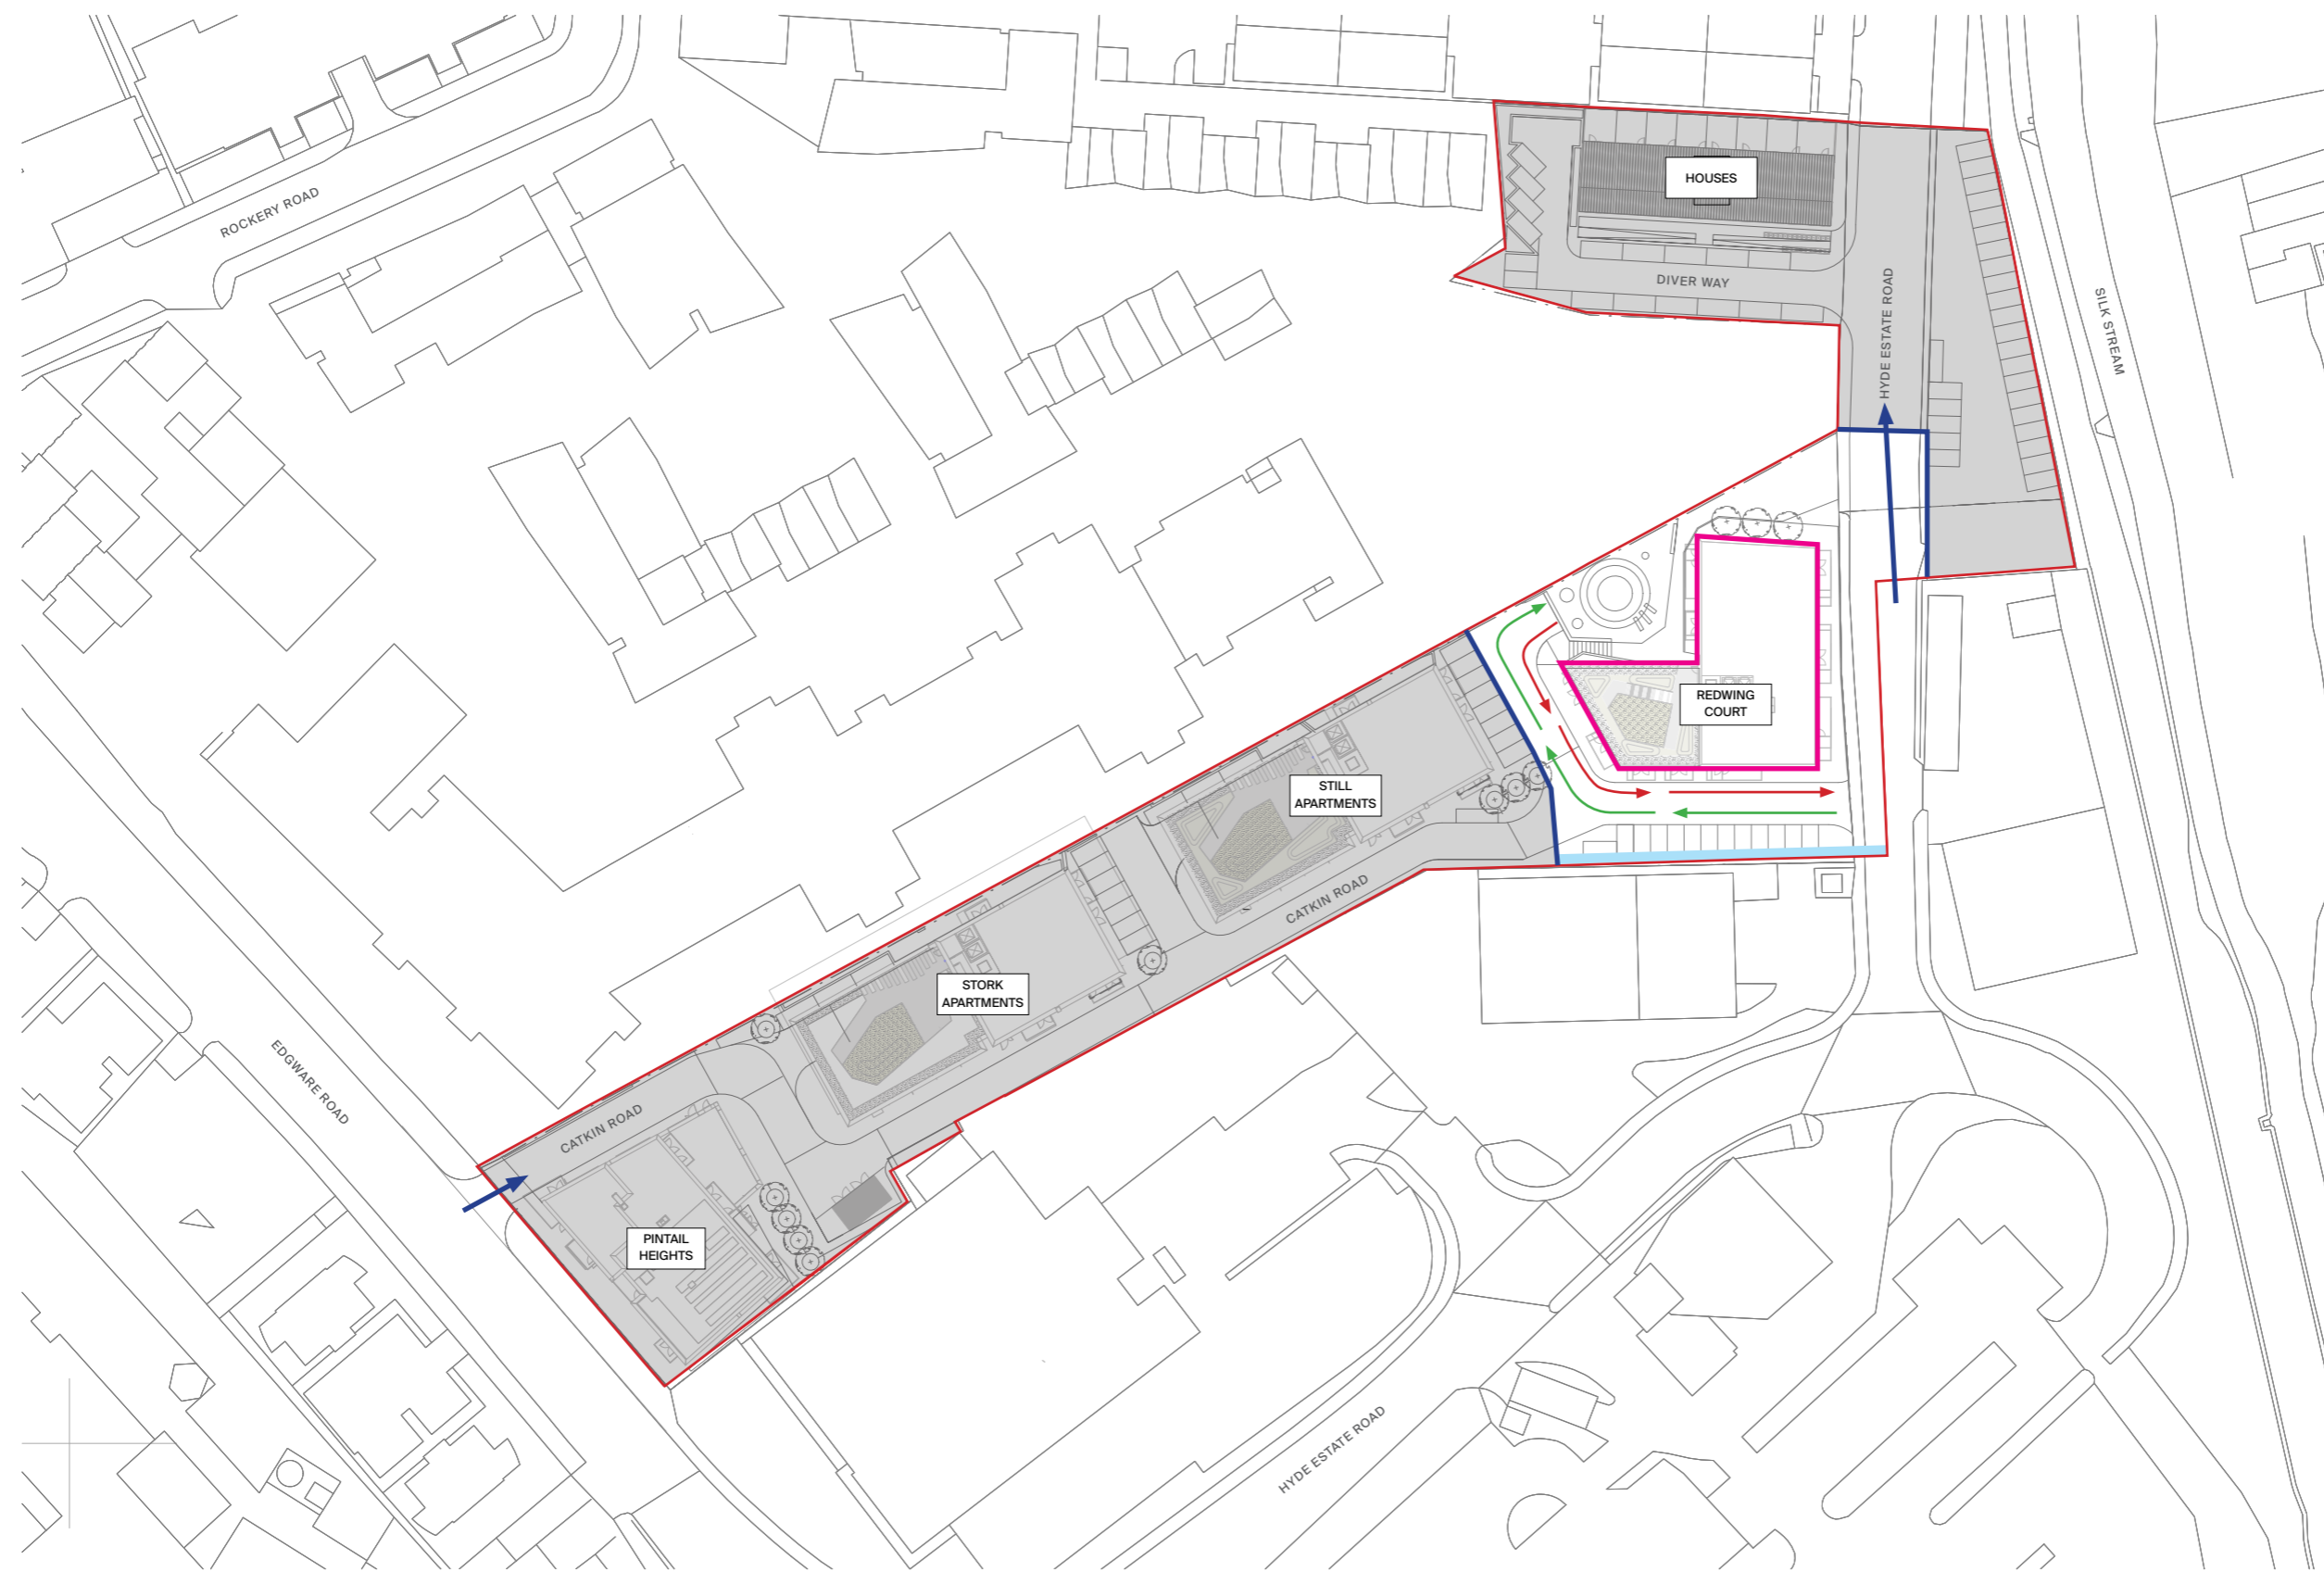

P.01	First Issue	GKS	06.03.24	OXX
Rev:	Des:	by:	Date:	Ch:

Client:  
**London Square**



Project:  
**The Hyde**

Project No:  
**35035**

Title:  
**Occupation Plan  
 Blocks F&G**

Scale:	Drawn by:	Checked by:	Date:
As indicated @ A1 @ A3	GKS	OXX	06.03.24

Job No: Drawing No: Rev No:  
**35035-CJCT-ZZ-XX-PL-A-1051 P.01**

**Carey Jones Chapman Tolcher**

Studio 104, 338 Goswell Road  
 London EC1V 7LQ


Rose Wharf, East Street  
 Leeds, LS9 8EE

Tel +44(0)20 7269 9400  
 www.cjctstudios.com

Tel +44(0)113 224 5000  
 Email info@cjctstudios.com


Status:  
**FOR INFORMATION**

**Site Plan**  
 Scale - 1 : 500

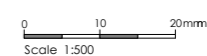

Notes:  
 Contractor must verify all dimensions on site before commencing any work or shop drawings. If this drawing exceeds the quantities taken in any way the Architects are to be informed before the work is initiated.  
 Only figured dimensions to be taken from this drawing. Do not scale off this drawing. Drawings based on Ordnance Survey and / or existing record drawings - design and drawing content subject to Site Survey, Structural Survey, Site Investigation, Planning and Statutory Requirements and Approvals. Authorised reproduction from Ordnance Survey Map with permission of the Controller of Her Majesty's Stationery Office. Crown Copyright reserved.

Location Plan:

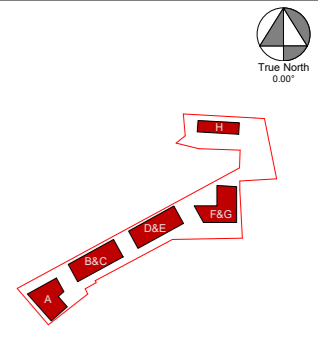


This drawing consists of the following drawings/third party information:

**Topographical Survey:** matrix surveys, 166 Sutton Court Road, London W43HR. Drawing 01 and 02, File No. 21/2016, NOV 2021

**Landscape:** please refer to drawing SY680-CAM-XX-00-DR-L-0002 from Camlins


**Ownership Boundary:** from Land Registry  
 Boundary discussed and agreed with "ten1 surveyors" consultants

- BOUNDARY LINE
- AREA UNDER CONSTRUCTION
- VEHICLE AND PEDESTRIAN ACCESS
- VEHICLE AND PEDESTRIAN EXIT
- CONSTRUCTION ACCESS
- PROTECTIVE FENCING
- PEDESTRIAN ACCESS FOR SITE OPERATIVES
- COMPLETED BUILDINGS

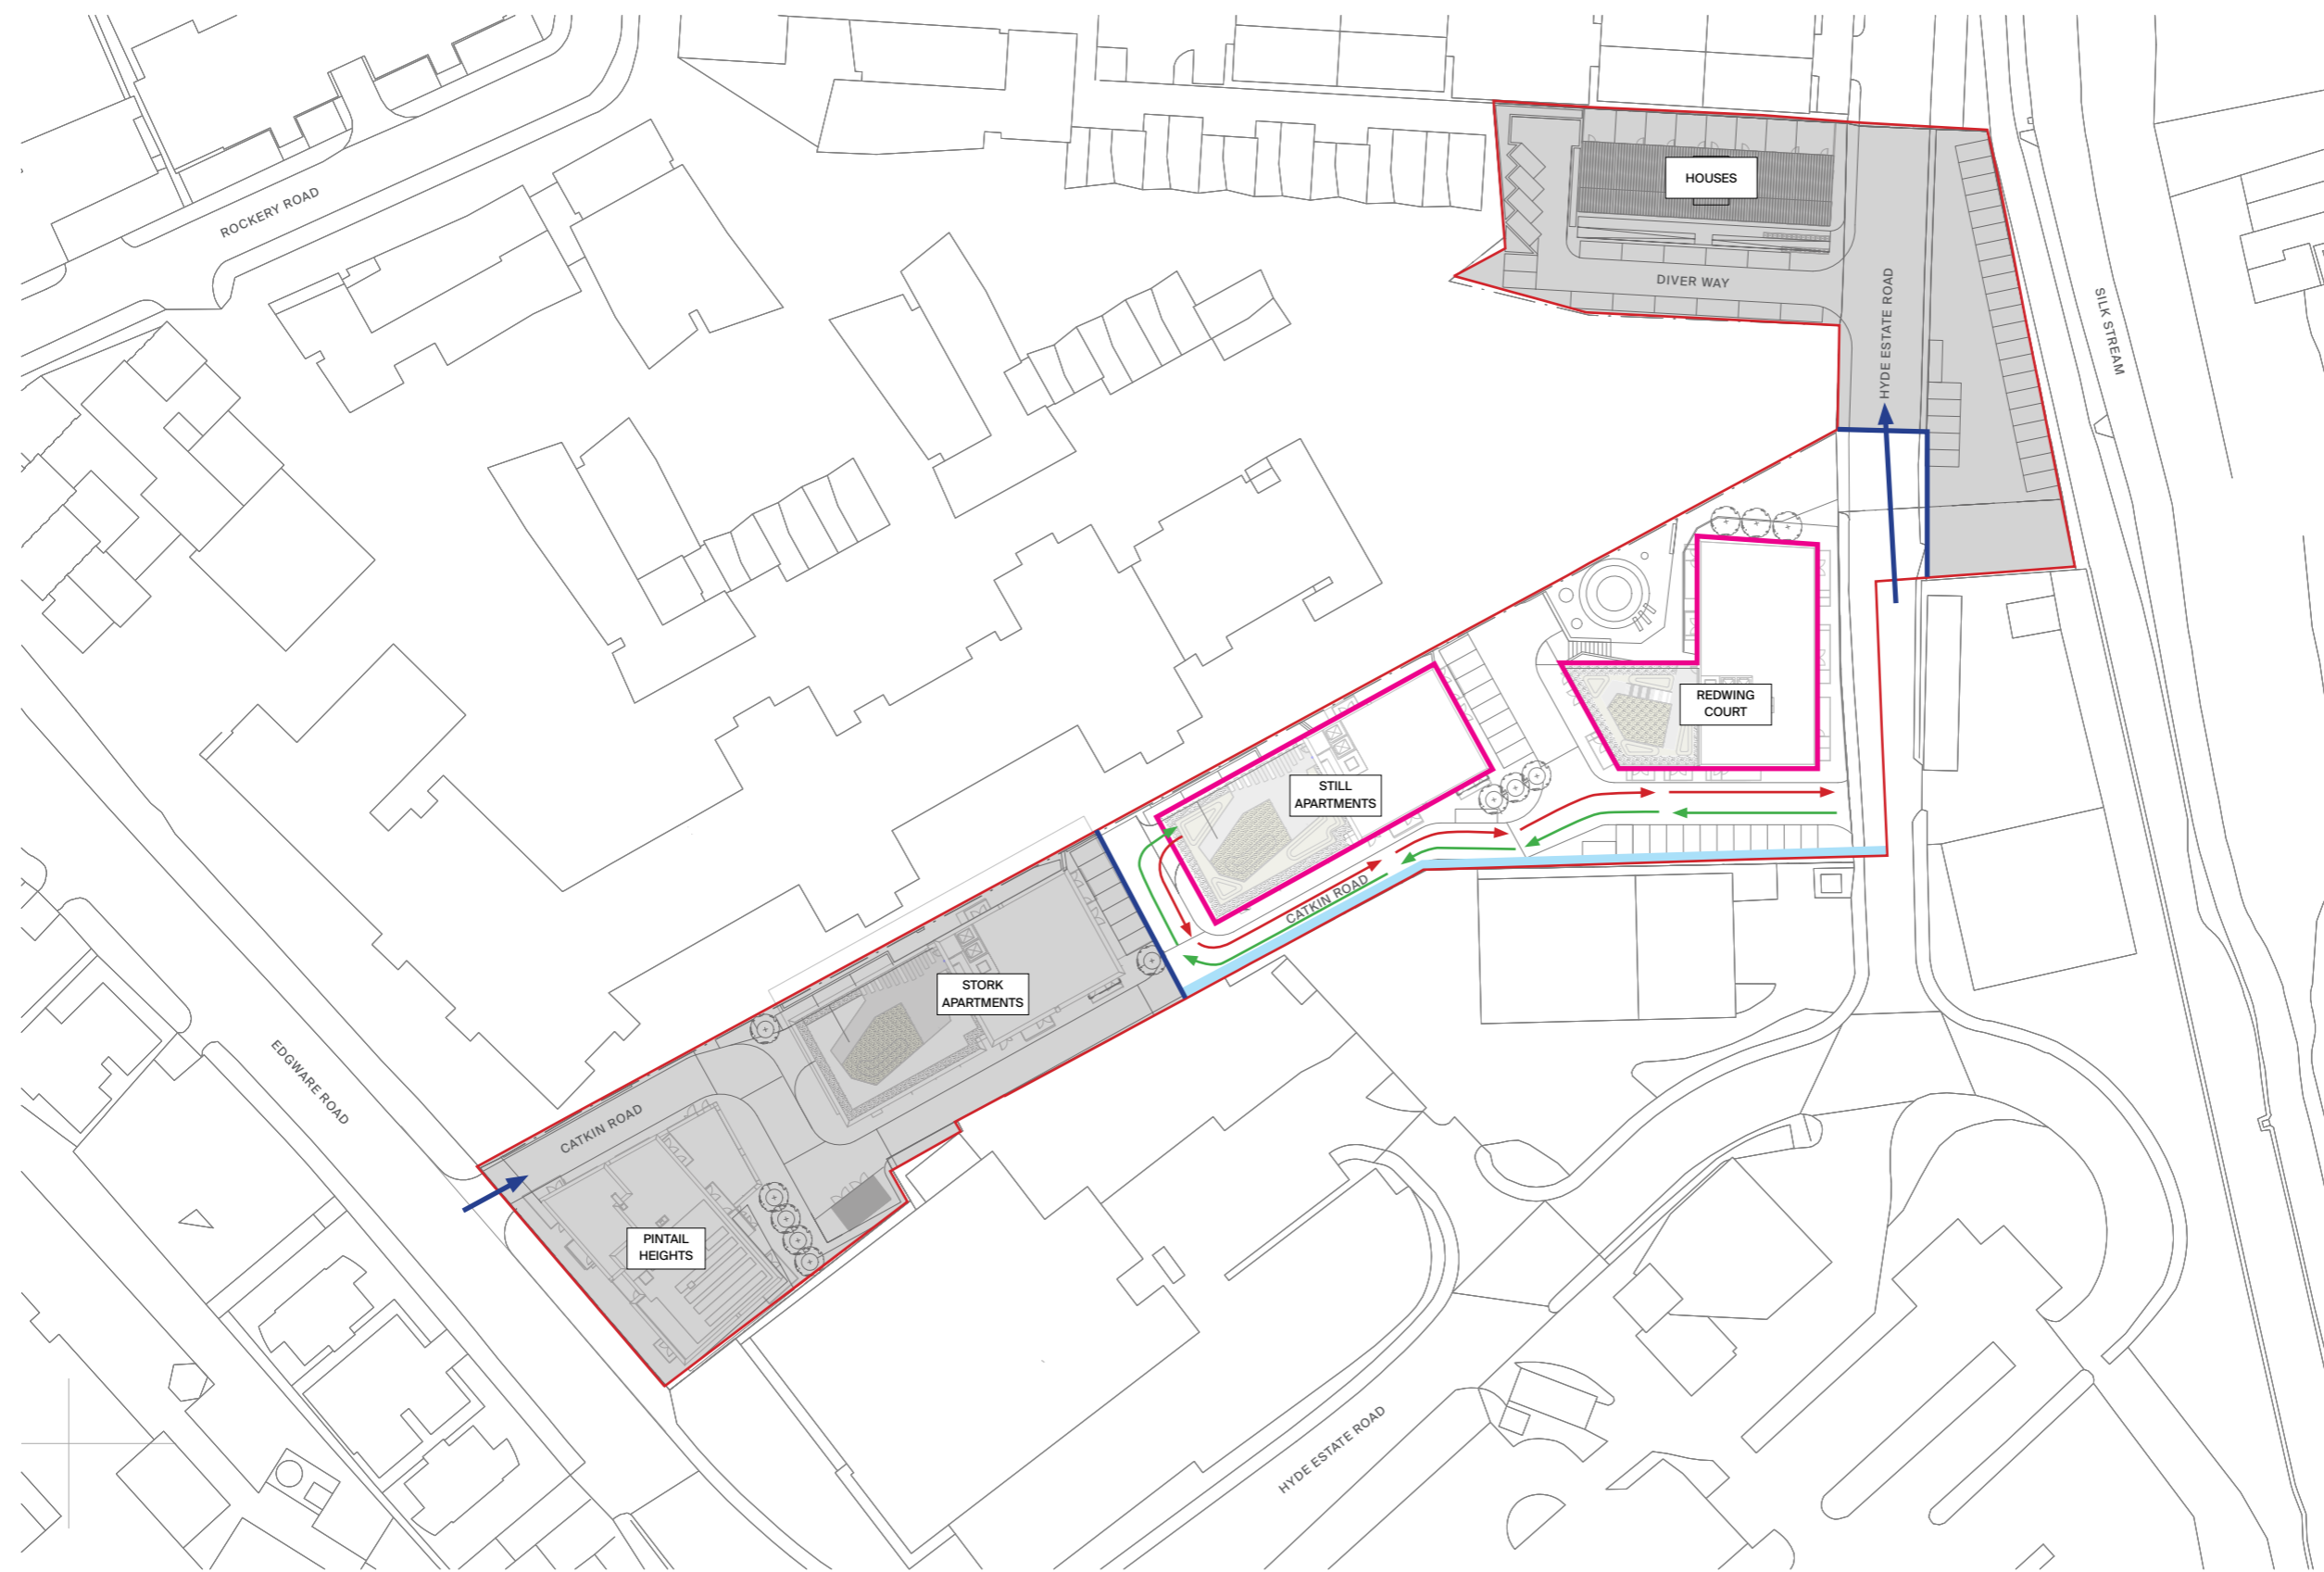

P.01 First Issue	GKS	06.03.24	OXX
Rev. Des:	by	Date	Ch

Client:  
**London Square**



Project: **The Hyde** Project No: **35035**

Title:  
**Occupation Plan  
 Blocks D&E**

Scale:	Drawn by:	Checked by:	Date:
As indicated @ A1 @ A3	GKS	OXX	06.03.24


Job No: Drawing No: **35035-CJCT-ZZ-XX-PL-A-1052** Rev No: **P.01**

**Carey Jones Chapman Tolcher**  
 Studio 104, 338 Goswell Road  
 London EC1V 7LQ  
 Tel +44(0)20 7269 9400  
 www.cjctstudios.com

Rose Wharf, East Street  
 Leeds, LS9 8EE  
 Tel +44(0)113 224 5000  
 Email info@cjctstudios.com


Status: **FOR INFORMATION**

**Site Plan**  
 Scale - 1 : 500

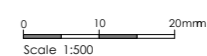

Notes:  
 Contractor must verify all dimensions on site before commencing any work or shop drawings. If this drawing exceeds the quantities taken in any way the Architects are to be informed before the work is initiated.  
 Only figured dimensions to be taken from this drawing. Do not scale off this drawing. Drawings based on Ordnance Survey and / or existing record drawings - design and drawing content subject to Site Survey, Structural Survey, Site Investigation, Planning and Statutory Requirements and Approvals. Authorised reproduction from Ordnance Survey Map with permission of the Controller of Her Majesty's Stationery Office. Crown Copyright reserved.

Location Plan:

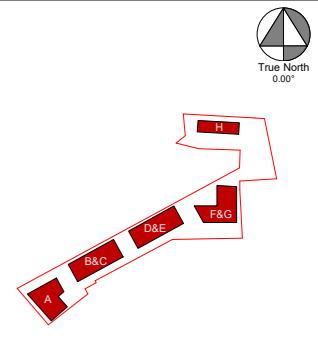


This drawing consists of the following drawings/third party information:

**Topographical Survey:** matrix surveys, 166 Sutton Court Road, London W43HR. Drawing 01 and 02, File No. 21/2016, NOV 2021

**Landscape:** please refer to drawing SY680-CAM-XX-00-DR-L-0002 from Camlins


**Ownership Boundary:** from Land Registry  
 Boundary discussed and agreed with "ten1 surveyors" consultants

- BOUNDARY LINE
- AREA UNDER CONSTRUCTION
- VEHICLE AND PEDESTRIAN ACCESS
- VEHICLE AND PEDESTRIAN EXIT
- CONSTRUCTION ACCESS
- PROTECTIVE FENCING
- PEDESTRIAN ACCESS FOR SITE OPERATIVES
- COMPLETED BUILDINGS

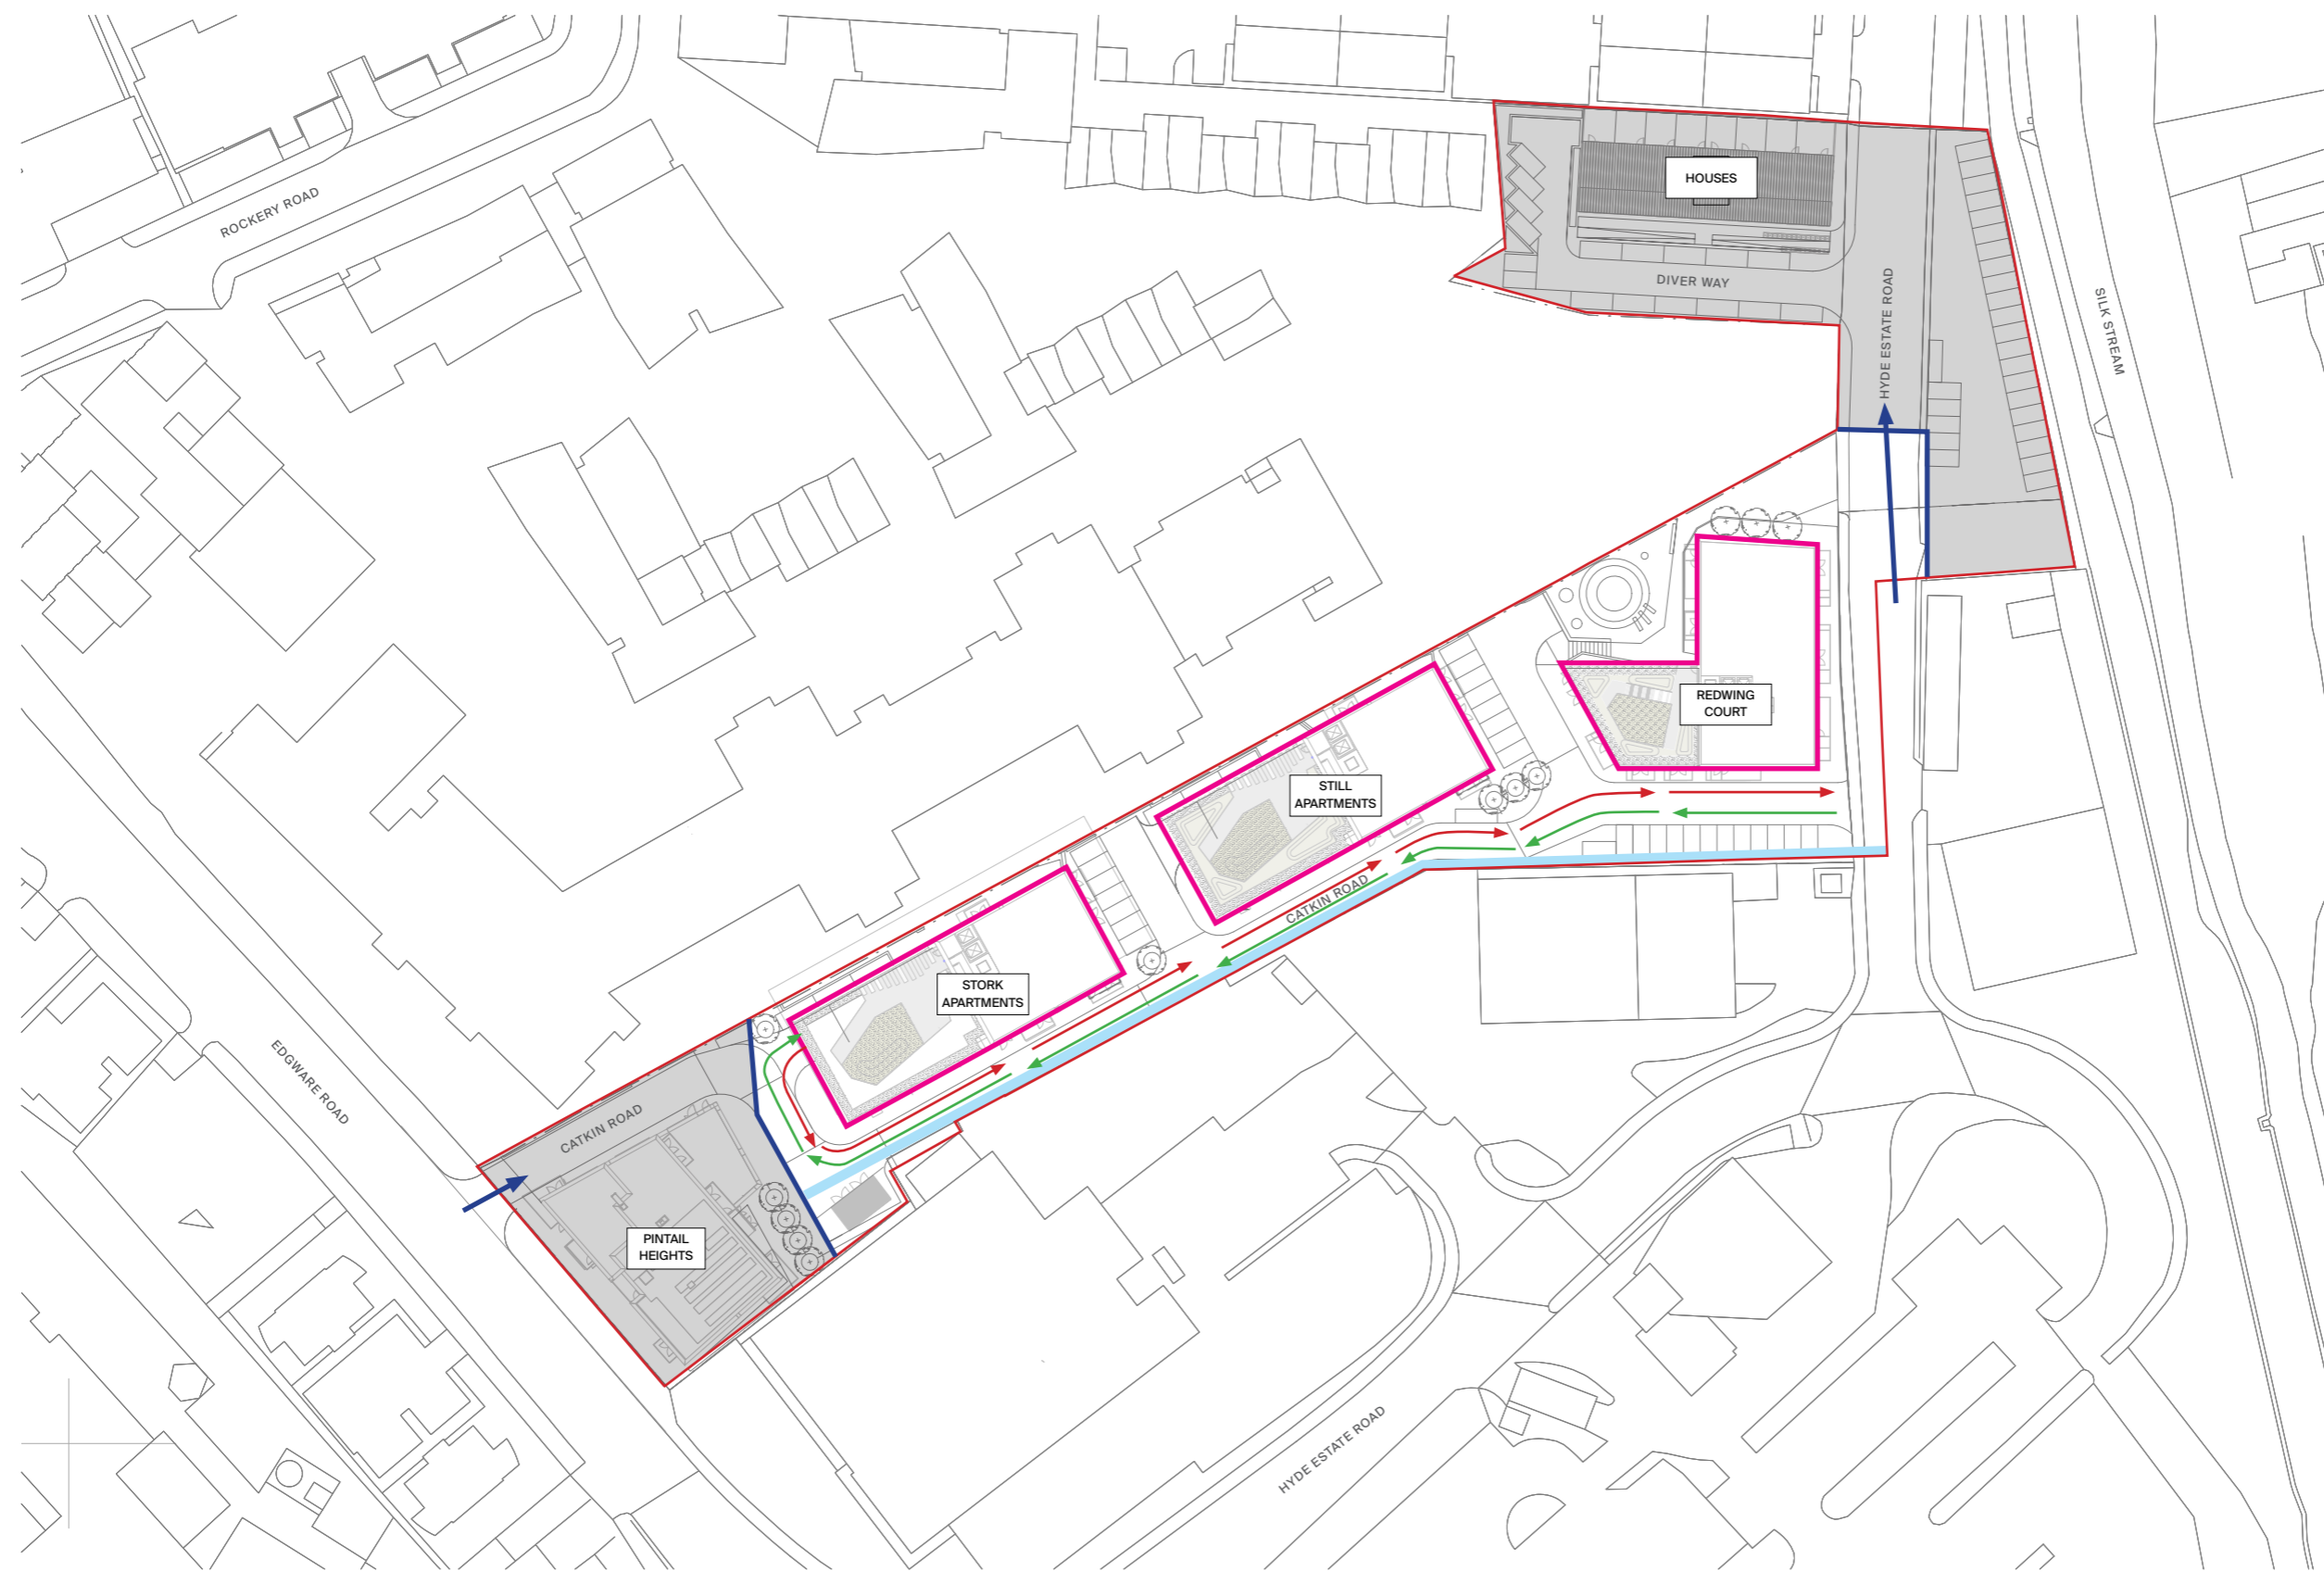

P.01 First Issue	GKS	06.03.24	OXX
Rev: Des:	by:	Date:	Ch:

Client:  
**London Square**



Project:  
**The Hyde**

Project No:  
 35035

Title:  
**Occupation Plan  
 Blocks B&C**

Scale:	Drawn by:	Checked by:	Date:
As indicated @ A1 @ A3	GKS	OXX	06.03.24

Job No: Drawing No:  
**35035-CJCT-ZZ-XX-PL-A-1053**

Rev No:  
**P.01**

**Carey Jones Chapman Tolcher**

Studio 104, 338 Goswell Road  
 London EC1V 7LQ


Rose Wharf, East Street  
 Leeds, LS9 8EE

Tel +44(0)20 7269 9400  
 www.cjctstudios.com

Tel +44(0)113 224 5000  
 Email info@cjctstudios.com


Status:  
**FOR INFORMATION**

**Site Plan**  
 Scale - 1 : 500

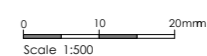

Notes:  
 Contractor must verify all dimensions on site before commencing any work or shop drawings. If this drawing exceeds the quantities taken in any way the Architects are to be informed before the work is initiated.  
 Only figured dimensions to be taken from this drawing. Do not scale off this drawing. Drawings based on Ordnance Survey and / or existing record drawings - design and drawing content subject to Site Survey, Structural Survey, Site Investigation, Planning and Statutory Requirements and Approvals. Authorised reproduction from Ordnance Survey Map with permission of the Controller of Her Majesty's Stationery Office. Crown Copyright reserved.

Location Plan:

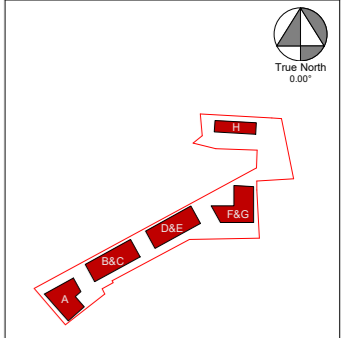


This drawing consists of the following drawings/third party information:

**Topographical Survey:** matrix surveys, 166 Sutton Court Road, London W43HR. Drawing 01 and 02, File No. 21/2016, NOV 2021


**Landscape:** please refer to drawing SY680-CAM-XX-00-DR-L-0002 from Camlins

**Ownership Boundary:** from Land Registry  
 Boundary discussed and agreed with "ten1 surveyors" consultants

- BOUNDARY LINE
- AREA UNDER CONSTRUCTION
- VEHICLE AND PEDESTRIAN ACCESS
- CONSTRUCTION ACCESS
- PROTECTIVE FENCING
- COMPLETED BUILDINGS

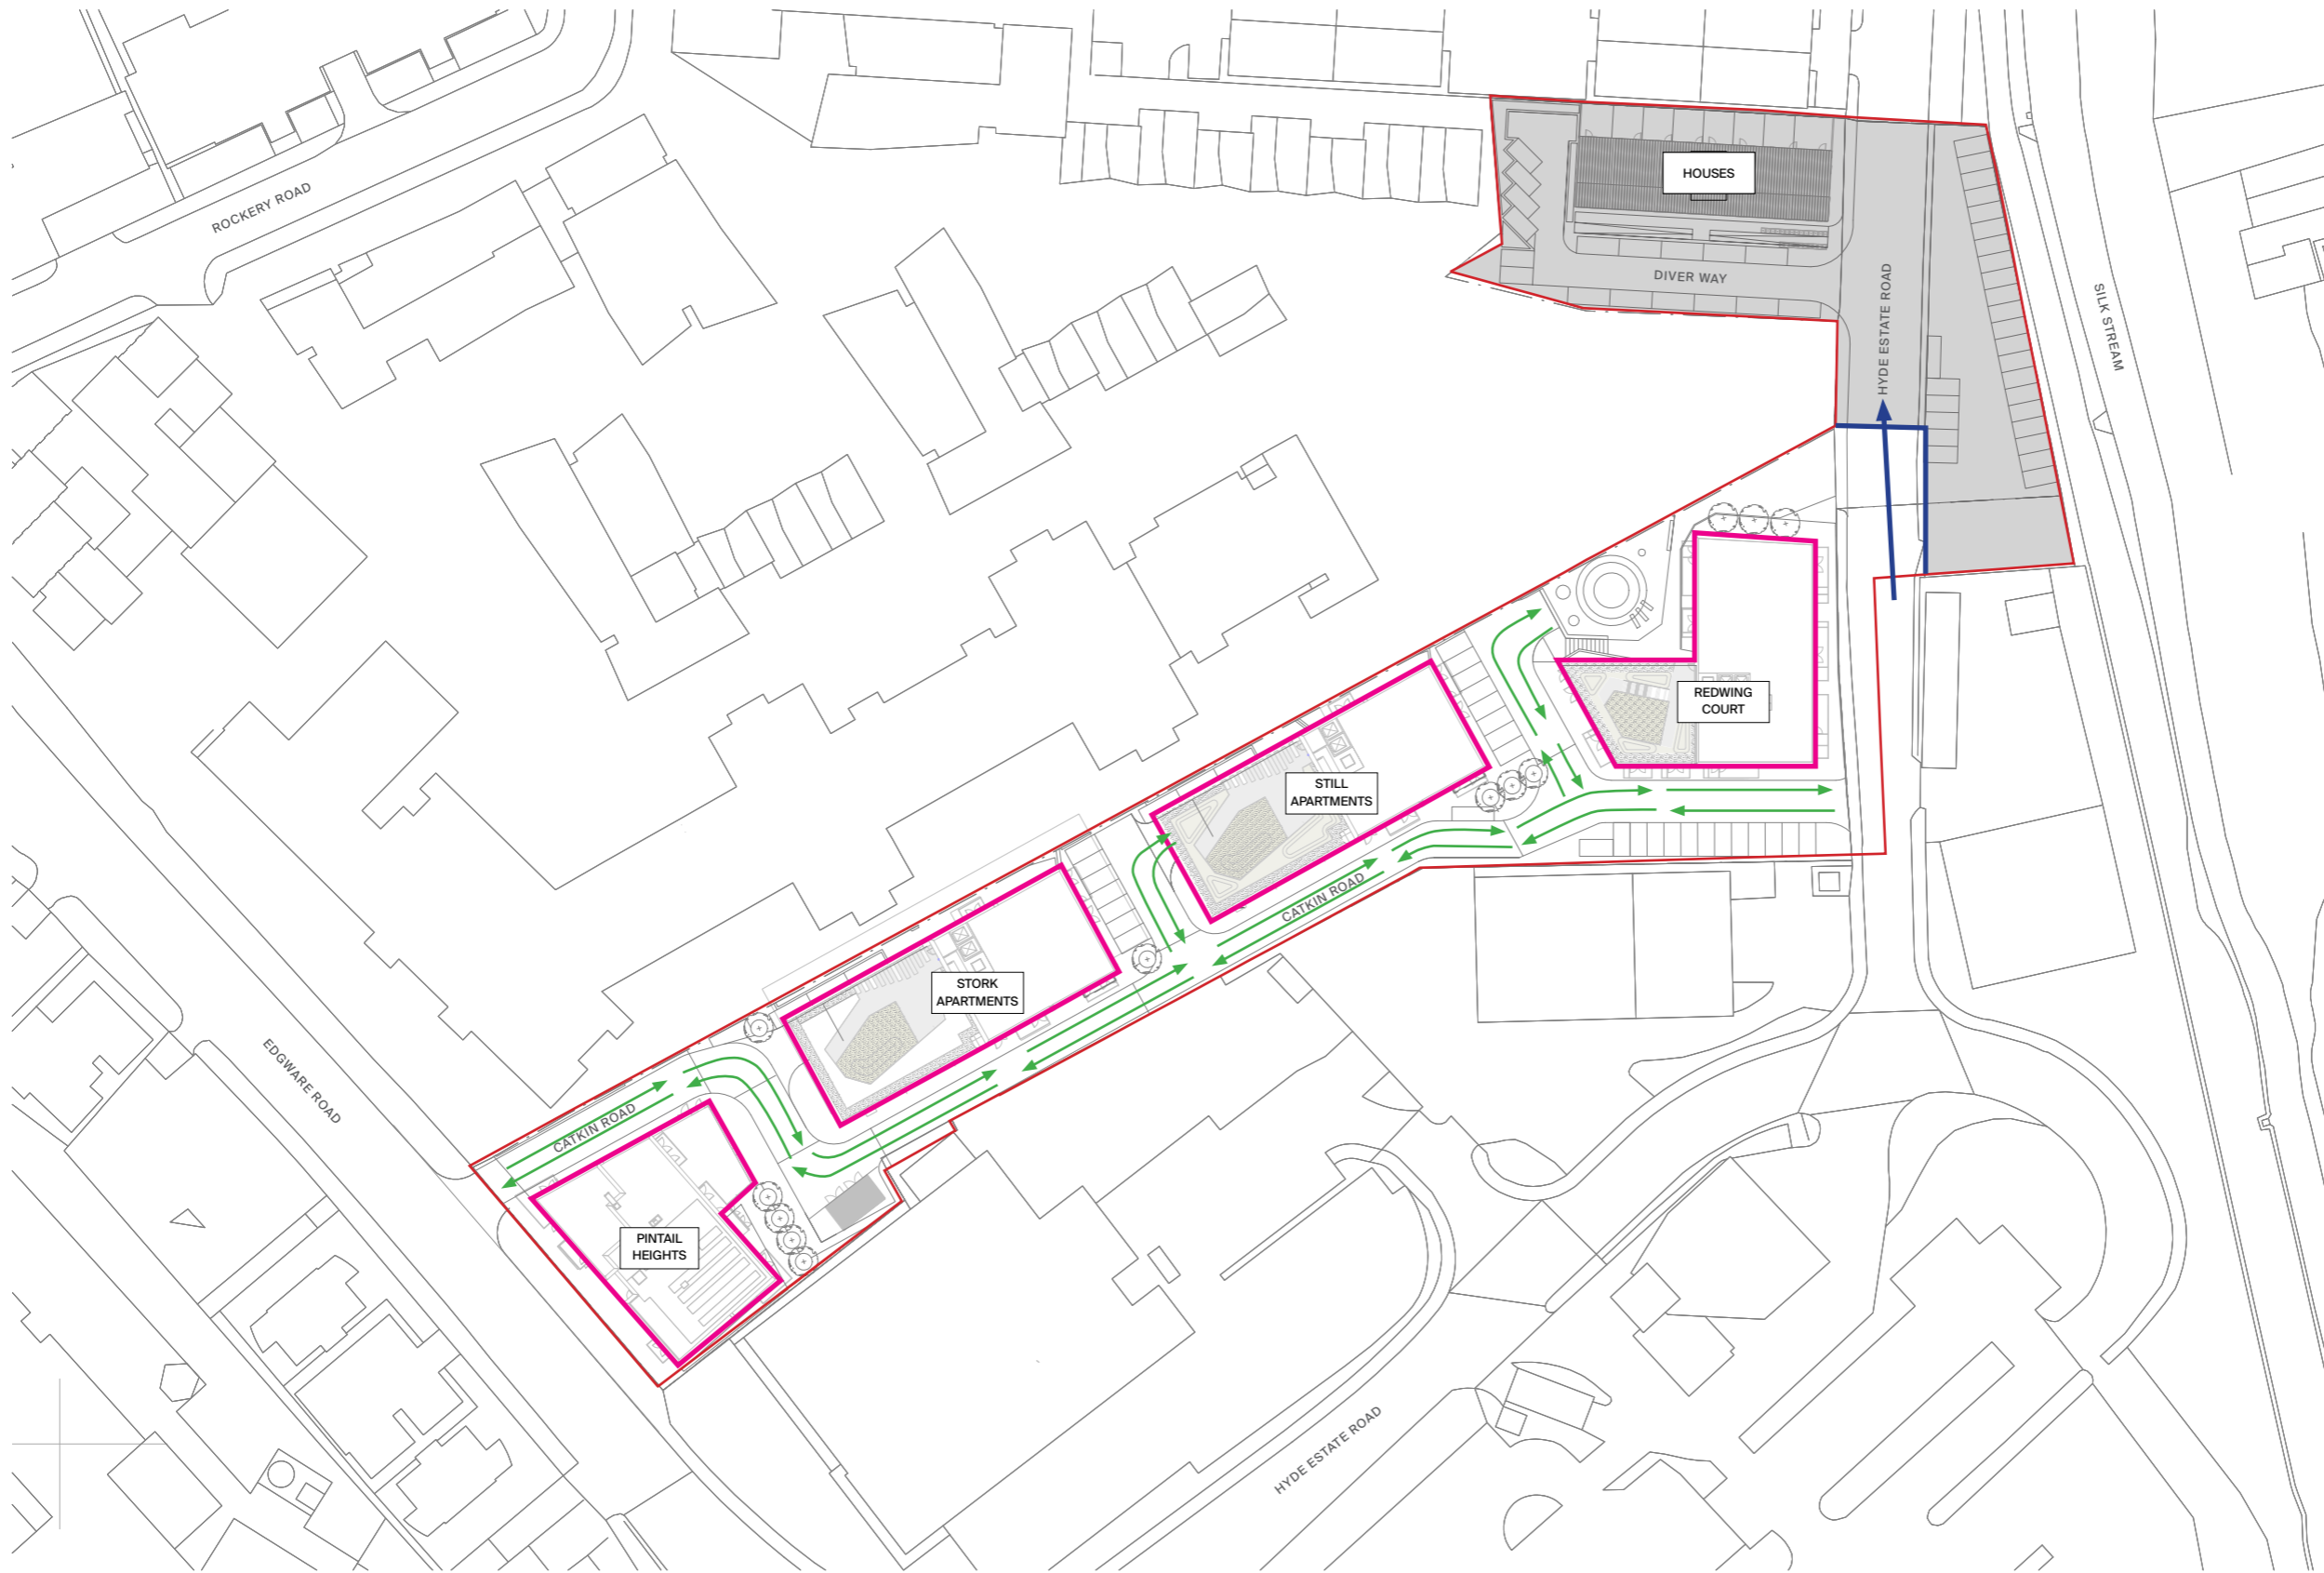


**Site Plan**  
 Scale - 1 : 500

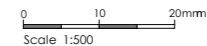

P.01	First Issue	GKS	06.03.24	OXX
Rev:	Des:	by:	Date:	Ch:

Client:  
**London Square**



Project:  
**The Hyde**

Project No:  
 35035

Title:  
**Occupation Plan  
 Block A**

Scale:	Drawn by:	Checked by:	Date:
As indicated @ A1 @ A3	GKS	OXX	06.03.24

Job No: Drawing No:  
**35035-CJCT-ZZ-XX-PL-A-1054**

Rev No:  
**P.01**

**Carey Jones Chapman Tolcher**

Studio 104, 338 Goswell Road  
 London EC1V 7LQ

Rose Wharf, East Street  
 Leeds, LS9 8EE


Tel +44(0)20 7269 9400  
 www.cjctstudios.com

Tel +44(0)113 224 5000  
 Email info@cjctstudios.com

Status:  
**FOR INFORMATION**

Notes:  
 Contractor must verify all dimensions on site before commencing any work or shop drawings. If this drawing exceeds the quantities taken in any way the Architects are to be informed before the work is initiated.  
 Only figured dimensions to be taken from this drawing. Do not scale off this drawing. Drawings based on Ordnance Survey and / or existing record drawings - design and drawing content subject to Site Survey, Structural Survey, Site Investigation, Planning and Statutory Requirements and Approvals. Authorised reproduction from Ordnance Survey Map with permission of the Controller of Her Majesty's Stationery Office. Crown Copyright reserved.

Location Plan:

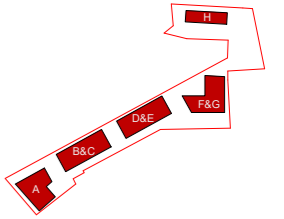


This drawing consists of the following drawings/third party information:

**Topographical Survey:** matrix surveys, 166 Sutton Court Road, London W43HR. Drawing 01 and 02, File No. 21/2016, NOV 2021

**Landscape:** please refer to drawing SY680-CAM-XX-00-DR-L-0002 from Camlins

**Ownership Boundary:** from Land Registry  
 Boundary discussed and agreed with "ten1 surveyors" consultants

- BOUNDARY LINE
- AREA UNDER CONSTRUCTION
- VEHICLE AND PEDESTRIAN ACCESS
- VEHICLE AND PEDESTRIAN EXIT
- COMPLETED BUILDINGS

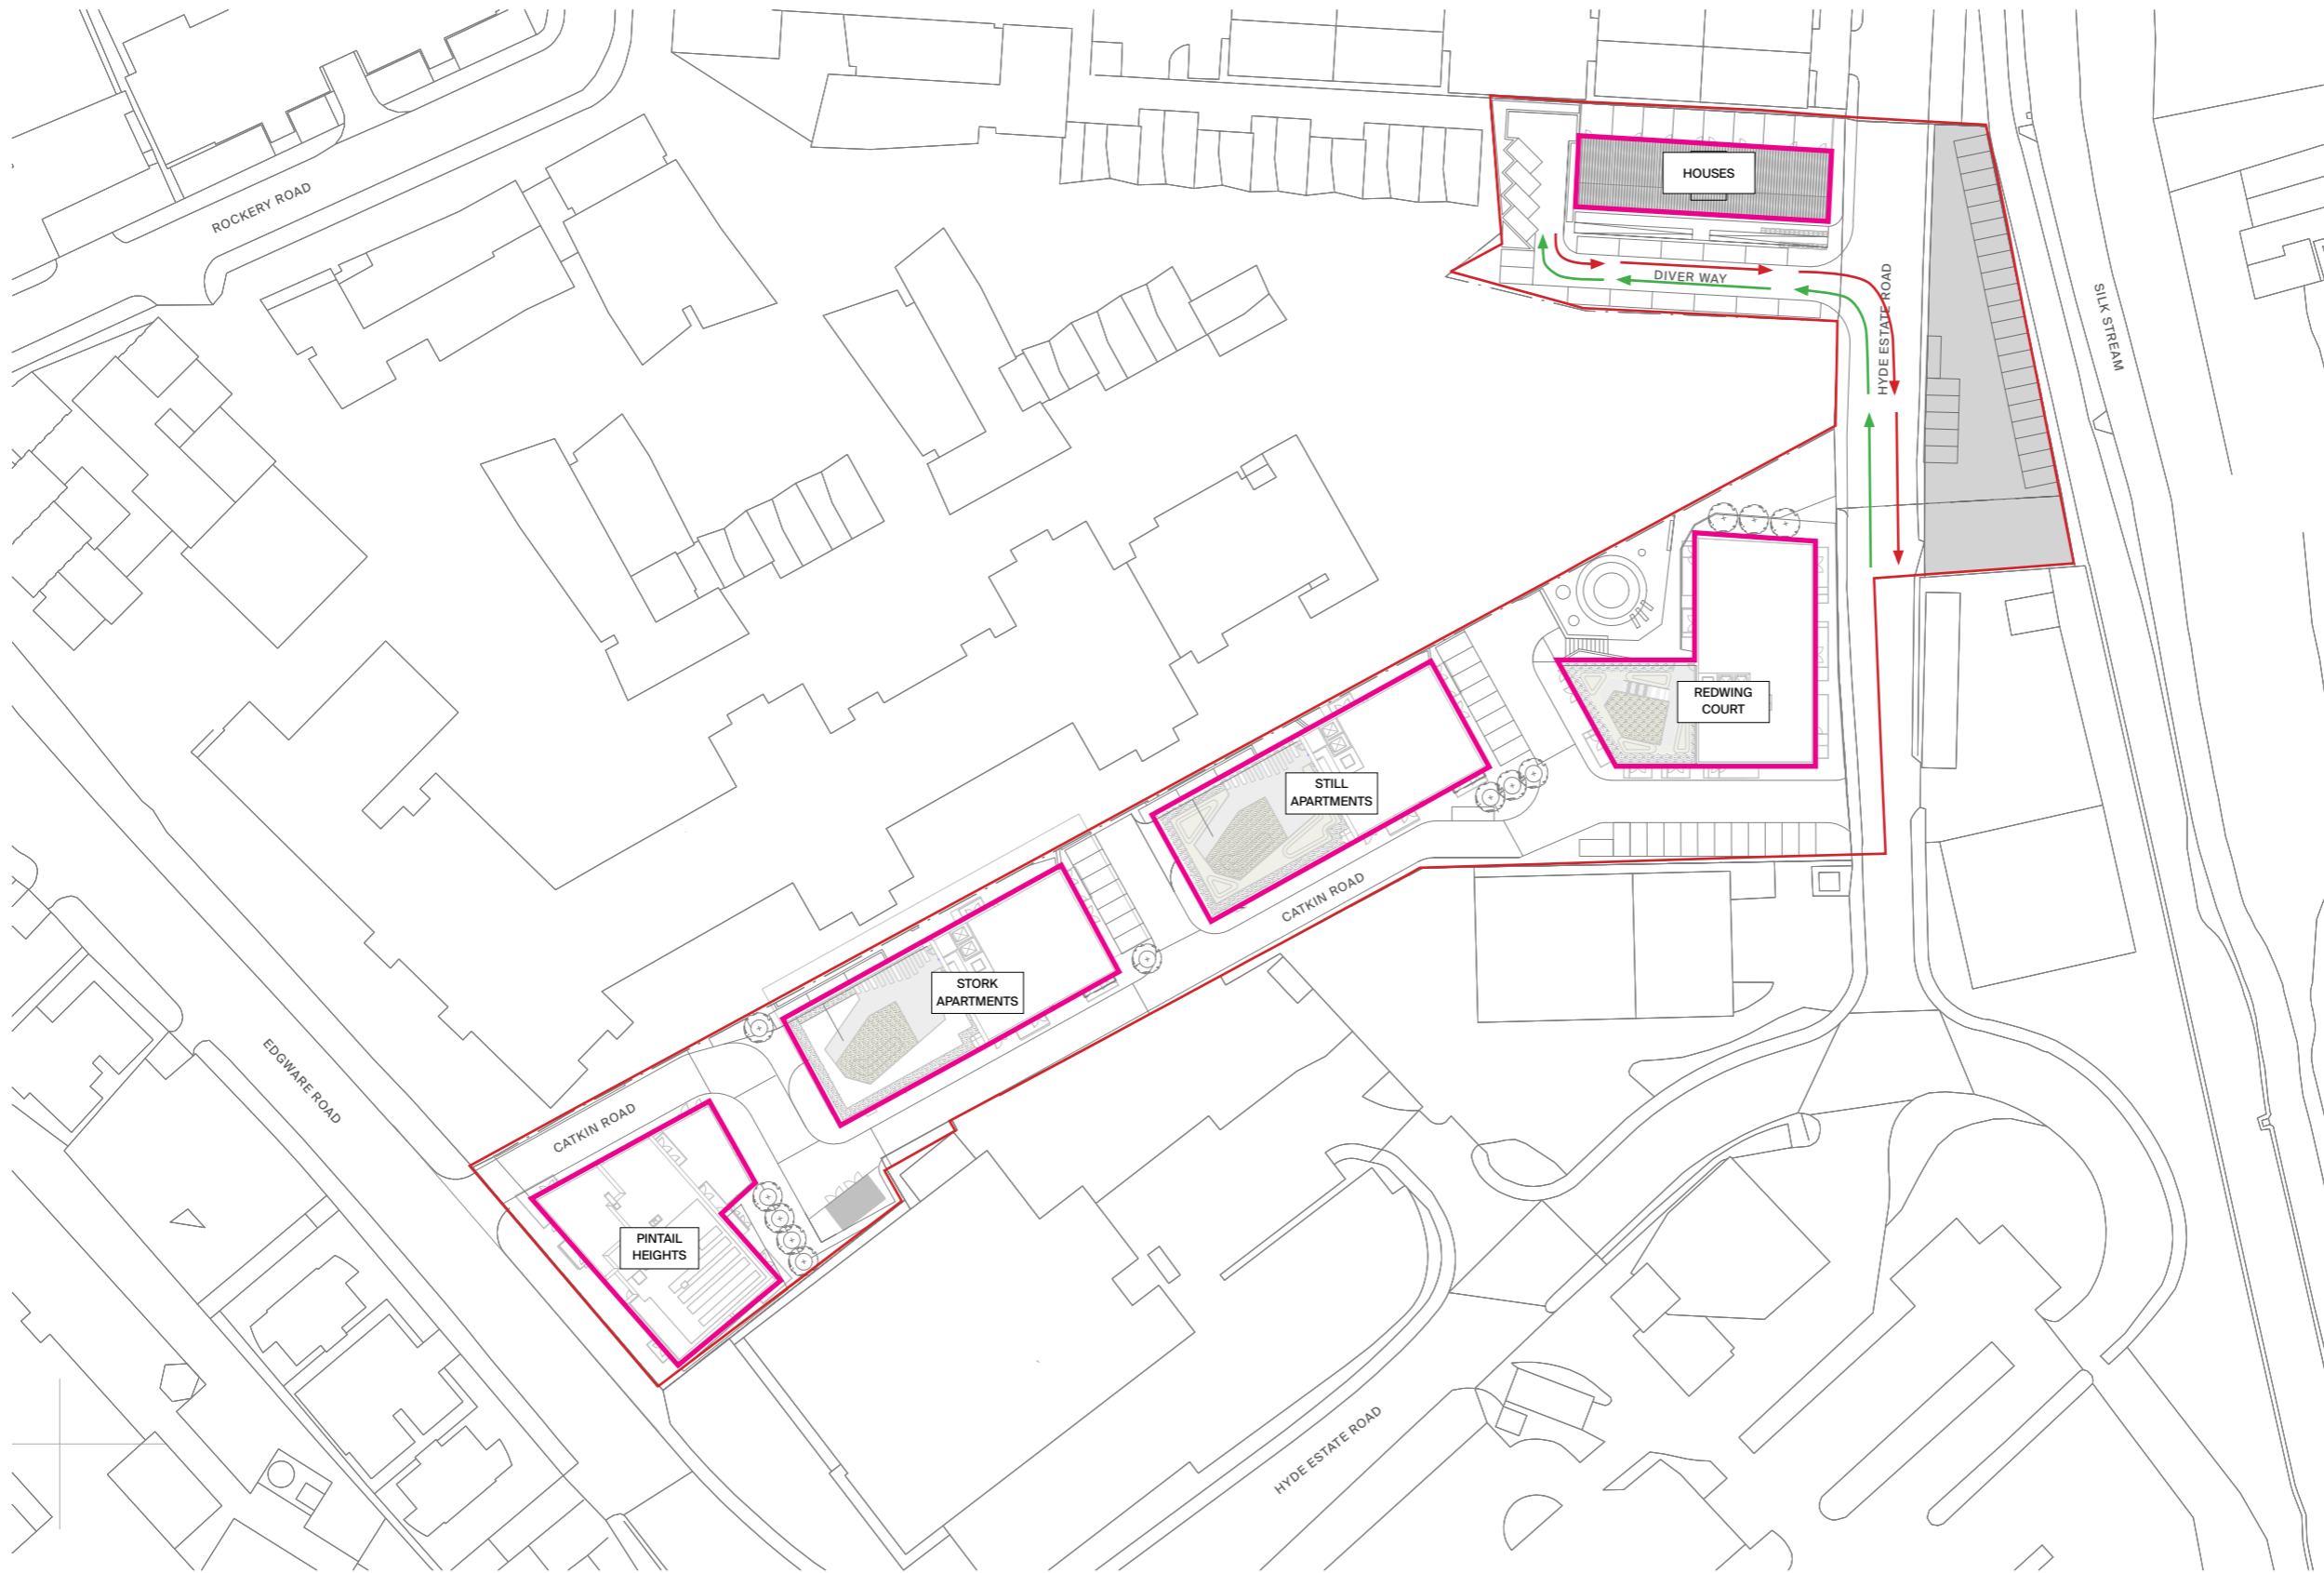

P.01	First Issue	GKS	06.03.24	OXX
Rev:	Des:	by:	Date:	Ch:

Client:  
**London Square**

Project: **The Hyde** Project No: **35035**

Title:  
**Occupation Plan Block H**

Scale:	Drawn by:	Checked by:	Date:
As indicated @ A1 @ A3	GKS	OXX	06.03.24

Job No: Drawing No: **35035-CJCT-ZZ-XX-PL-A-1055** Rev No: **P.01**

**Carey Jones Chapman Tolcher**

Studio 104, 338 Goswell Road  
 London EC1V 7LQ


Rose Wharf, East Street  
 Leeds, LS9 8EE

Tel +44(0)20 7269 9400  
 www.cjctstudios.com

Tel +44(0)113 224 5000  
 Email info@cjctstudios.com


Status: **FOR INFORMATION**

**Site Plan**  
 Scale - 1 : 500

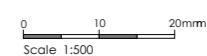

Notes:  
Contractor must verify all dimensions on site before commencing any work or shop drawings. If this drawing exceeds the quantities taken in any way the Architects are to be informed before the work is initiated.  
Only figured dimensions to be taken from this drawing. Do not scale off this drawing. Drawings based on Ordnance Survey and / or existing record drawings - design and drawing content subject to Site Survey, Structural Survey, Site Investigation, Planning and Statutory Requirements and Approvals. Authorised reproduction from Ordnance Survey Map with permission of the Controller of Her Majesty's Stationery Office. Crown Copyright reserved.

Location Plan:

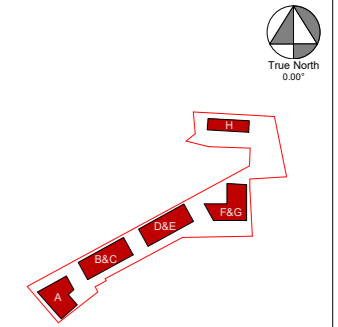


This drawing consists of the following drawings/third party information:

Topographical Survey: matrix surveys, 166 Sutton Court Road, London W43 8JR. Drawing 01 and 02, File No. 21/2616, NOV 2021


Landscape: please refer to drawing SY680-CAM-XX-00-DR-L-0002 from Camlins

Ownership Boundary: from Land Registry  
Boundary discussed and agreed with "ten1 surveyors" consultants

- BOUNDARY LINE
- VEHICLE AND PEDESTRIAN ACCESS
- VEHICLE AND PEDESTRIAN EXIT

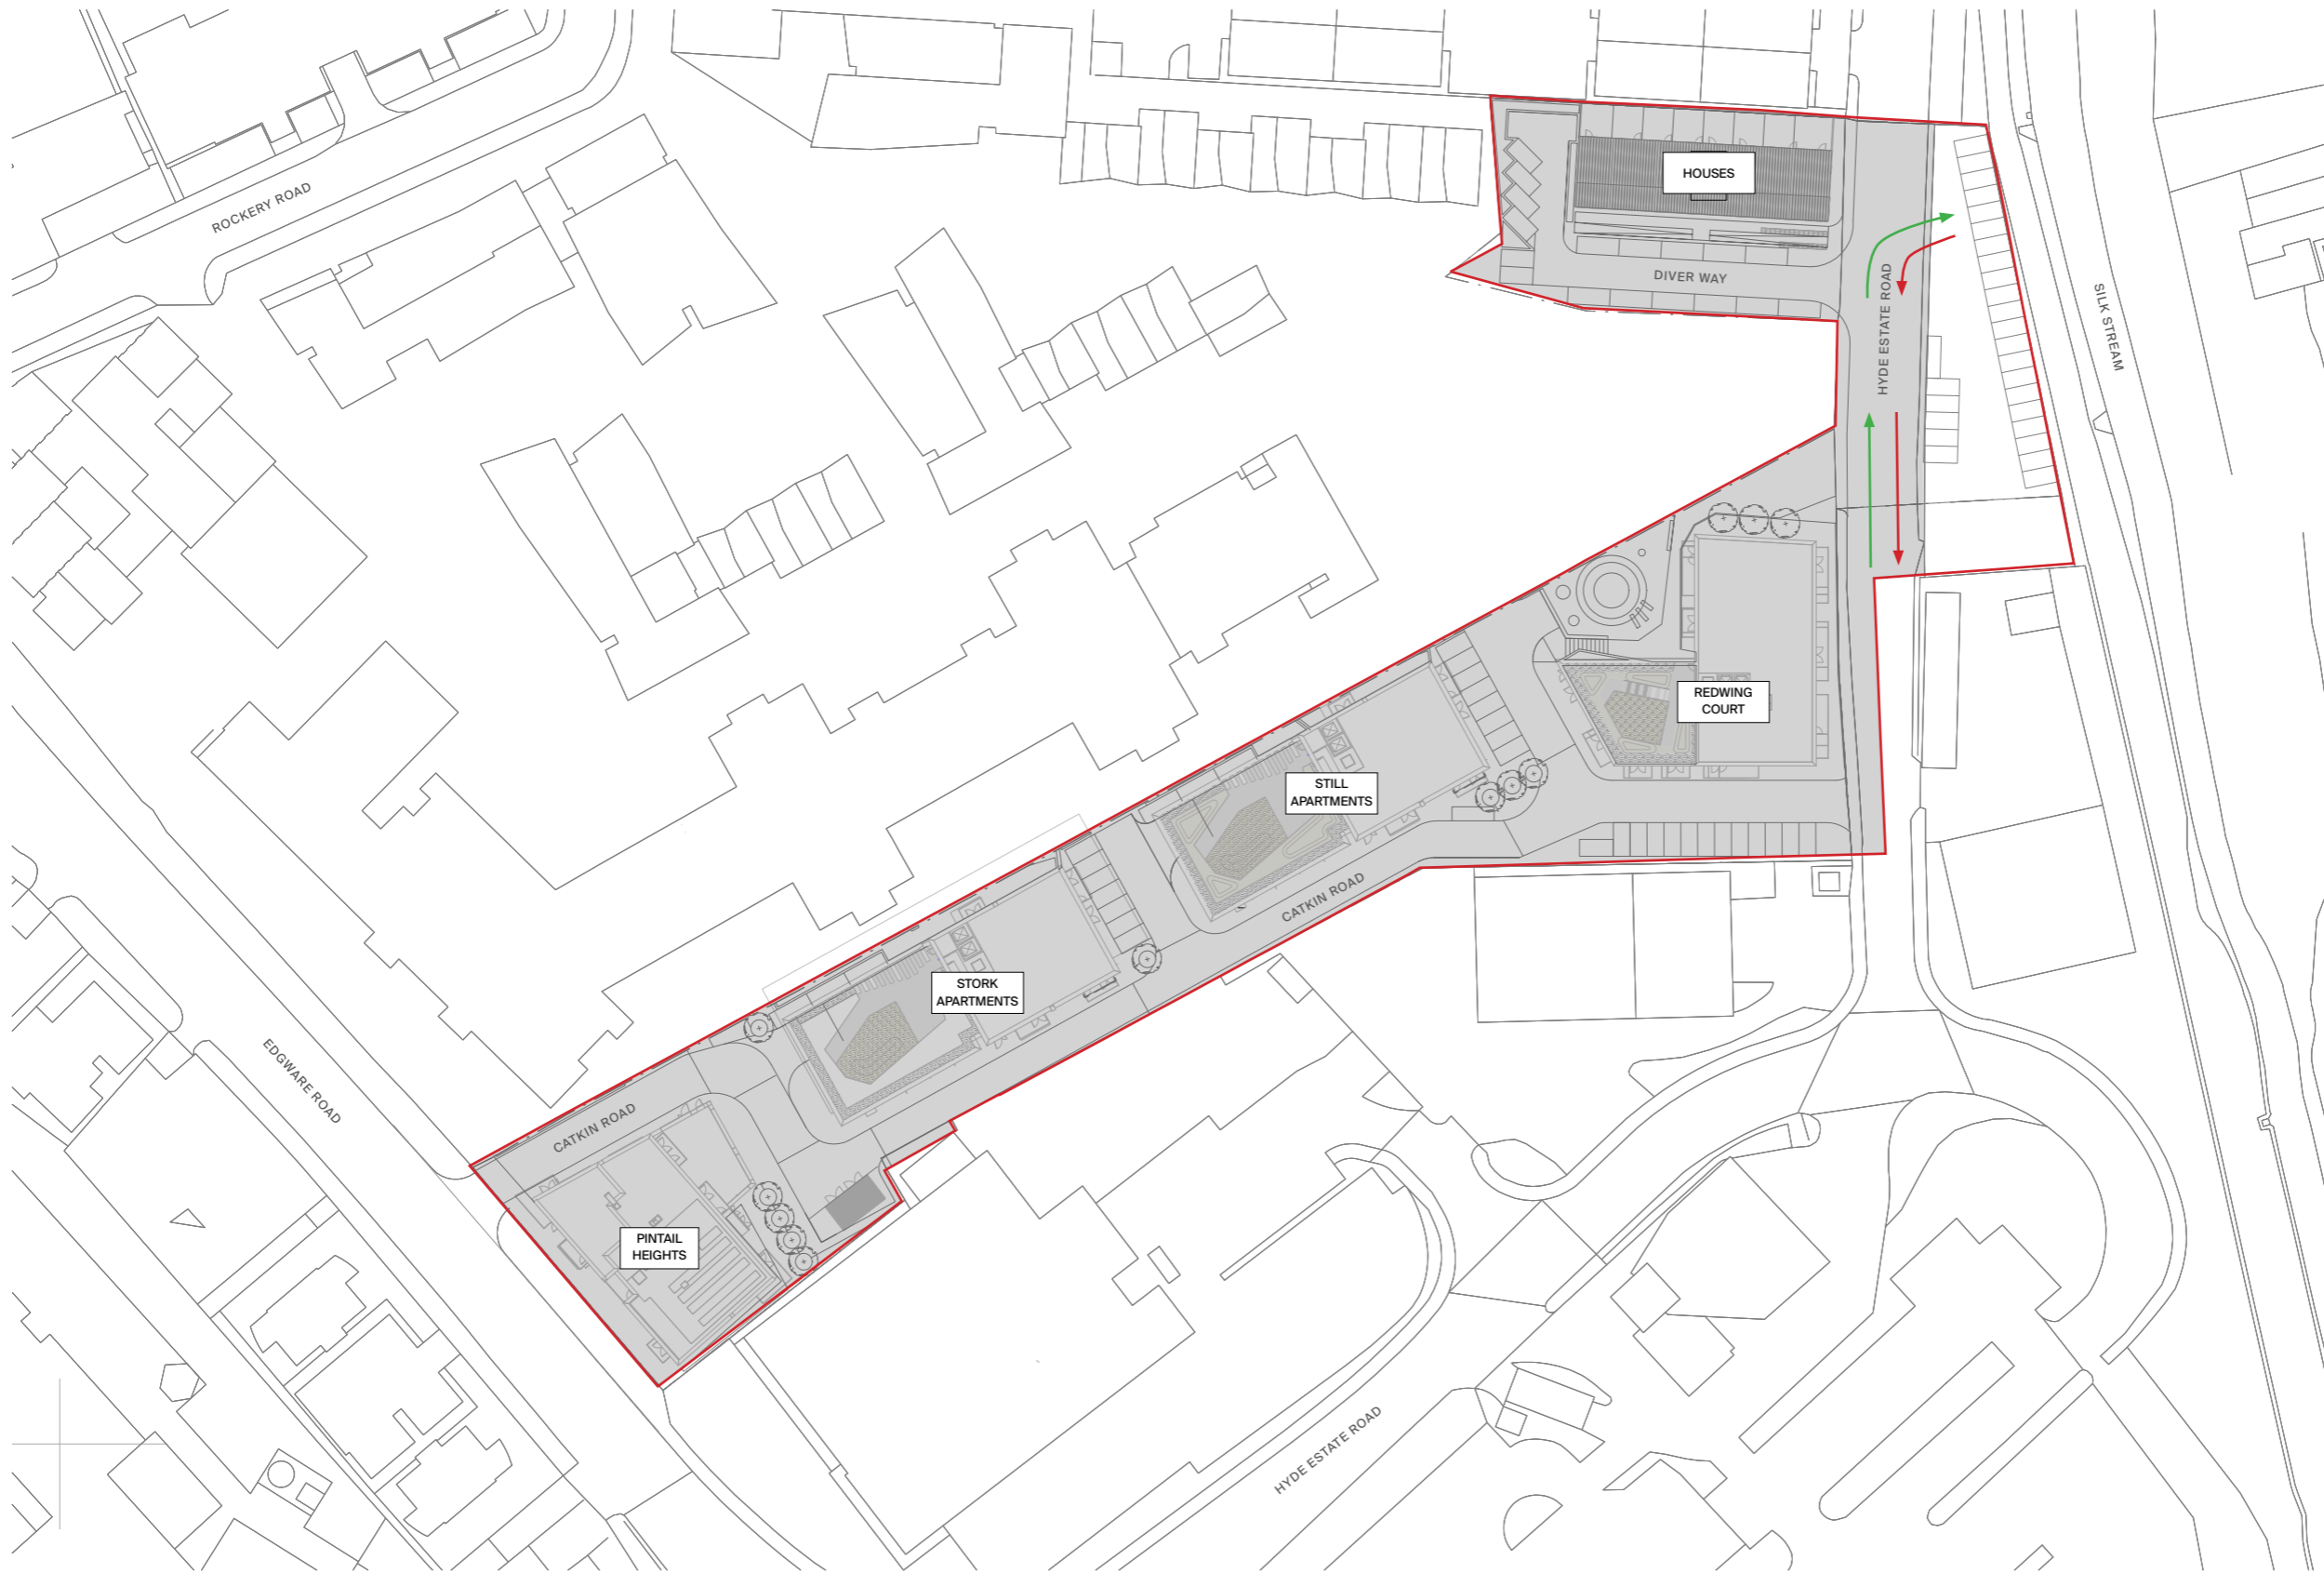


Site Plan  
Scale - 1 : 500

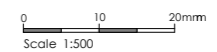

P.01 First Issue	GKS	06.03.24	OXX
Rev: Des:	by:	Date:	Ch:

Client:  
**London Square**



Project: **The Hyde** Project No: **35035**

Title:  
**Occupation Plan  
Remaining Car Park**

Scale:	Drawn by:	Checked by:	Date:
As indicated @ A1 @ A3	GKS	OXX	06.03.24

Job No: Drawing No: **35035-CJCT-ZZ-XX-PL-A-1056** Rev No: **P.01**

**Carey Jones Chapman Tolcher**

Studio 104, 338 Goswell Road  
London EC1V 7LQ

Rose Wharf, East Street  
Leeds, LS9 8EE


Tel +44(0)20 7269 9400  
www.cjctstudios.com

Tel +44(0)113 224 5000  
Email info@cjctstudios.com

Status: **FOR INFORMATION**

Notes:  
 Contractor must verify all dimensions on site before commencing any work or shop drawings. If this drawing exceeds the quantities taken in any way the Architects are to be informed before the work is initiated.  
 Only figured dimensions to be taken from this drawing. Do not scale off this drawing. Drawings based on Ordnance Survey and / or existing record drawings - design and drawing content subject to Site Survey, Structural Survey, Site Investigation, Planning and Statutory Requirements and Approvals. Authorised reproduction from Ordnance Survey Map with permission of the Controller of Her Majesty's Stationery Office. Crown Copyright reserved.

Location Plan:

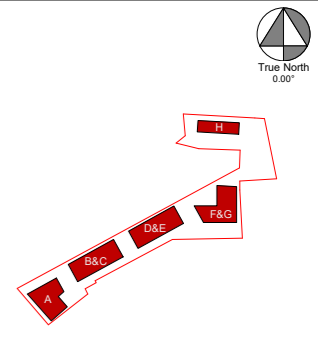


This drawing consists of the following drawings/third party information:

Topographical Survey: matrix surveys, 166 Sutton Court Road, London W43 9JR. Drawing 01 and 02, File No. 21/2616, NOV 2021

Landscape: please refer to drawing SY680-CAM-XX-00-DR-L-0002 from Camlins

Ownership Boundary: from Land Registry  
Boundary discussed and agreed with "ten1 surveyors" consultants


- BOUNDARY LINE
- ESTATE AREAS NOT ALLOCATED TO INDIVIDUAL BLOCKS

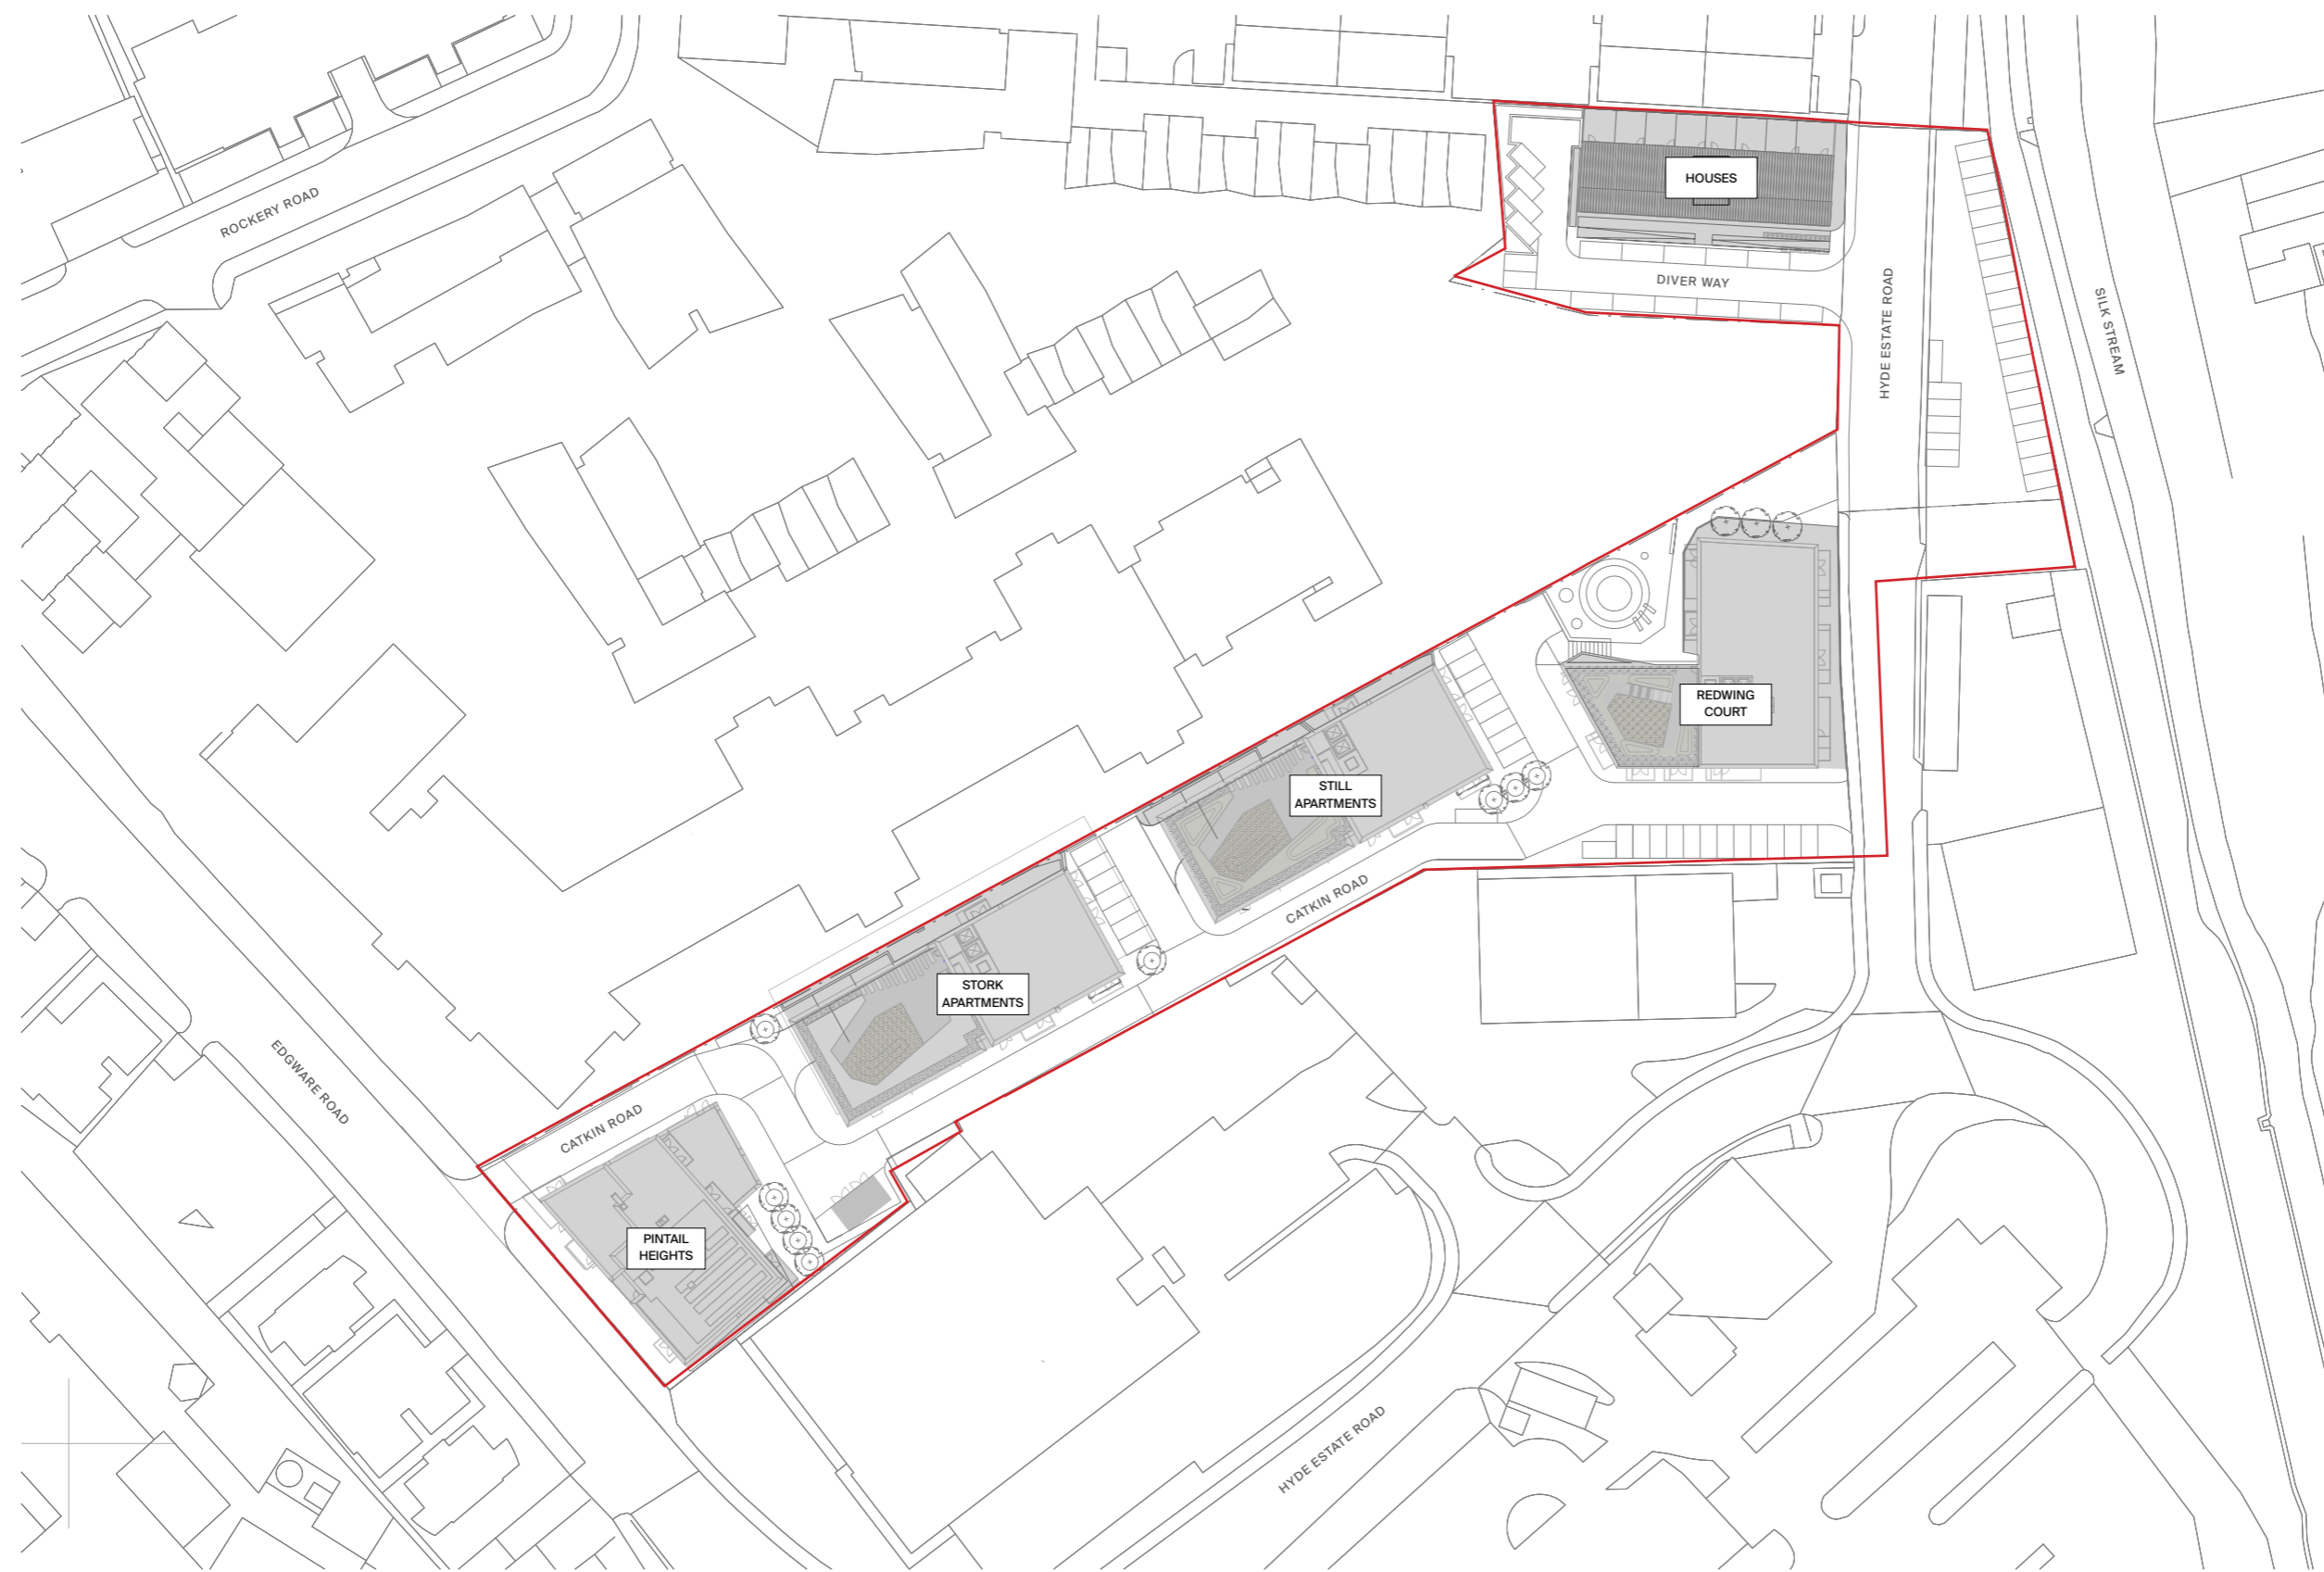

P.01 First Issue GKS 06.03.24 OXX

Rev: Des: by: Date: Ch:

Client:  
**London Square**



Project: **The Hyde** Project No: 35035

Title:  
**Occupation Plan  
Estate Areas**

Scale: As indicated @ A1 @ A3 Drawn by: GKS Checked by: OXX Date: 06.03.24

Job No: Drawing No: 35035-CJCT-ZZ-XX-PL-A-1057 Rev No: P.01


**Carey Jones Chapman Tolcher**

Studio 104, 338 Goswell Road  
 London EC1V 7LQ  
 Tel +44(0)20 7269 9400  
 www.cjctstudios.com

Rose Wharf, East Street  
 Leeds, LS9 8EE  
 Tel +44(0)113 224 5000  
 Email info@cjctstudios.com

Status: **FOR INFORMATION**


Site Plan  
Scale - 1 : 500

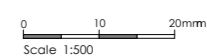



Notes:  
 Contractor must verify all dimensions on site before commencing any work or shop drawings. If this drawing exceeds the quantities taken in any way the Architects are to be informed before the work is initiated.  
 Only figured dimensions to be taken from this drawing. Do not scale off this drawing. Drawings based on Ordnance Survey and / or existing record drawings - design and drawing content subject to Site Survey, Structural Survey, Site Investigation, Planning and Statutory Requirements and Approvals. Authorised reproduction from Ordnance Survey Map with permission of the Controller of Her Majesty's Stationery Office. Crown Copyright reserved.

Location Plan:

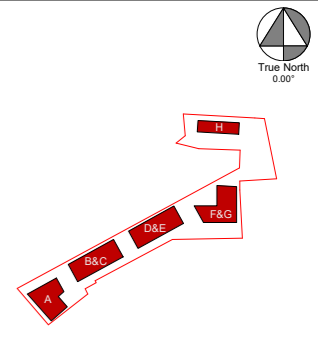


This drawing consists of the following drawings/third party information:

**Topographical Survey:** matrix surveys, 166 Sutton Court Road, London W43HR. Drawing 01 and 02, File No. 21/2016, NOV 2021

**Landscape:** please refer to drawing SY680-CAM-XX-00-DR-L-0002 from Camlins


**Ownership Boundary:** from Land Registry  
 Boundary discussed and agreed with "ten1 surveyors" consultants

- BOUNDARY LINE
- STORK APARTMENTS EXTERNAL AMENITY
- STILL APARTMENTS EXTERNAL AMENITY
- REDWING COURT EXTERNAL AMENITY
- DIVER WAY HOUSES (BLOCK H) PRIVATE INDIVIDUAL GARDENS
- COMMUNAL AMENITY

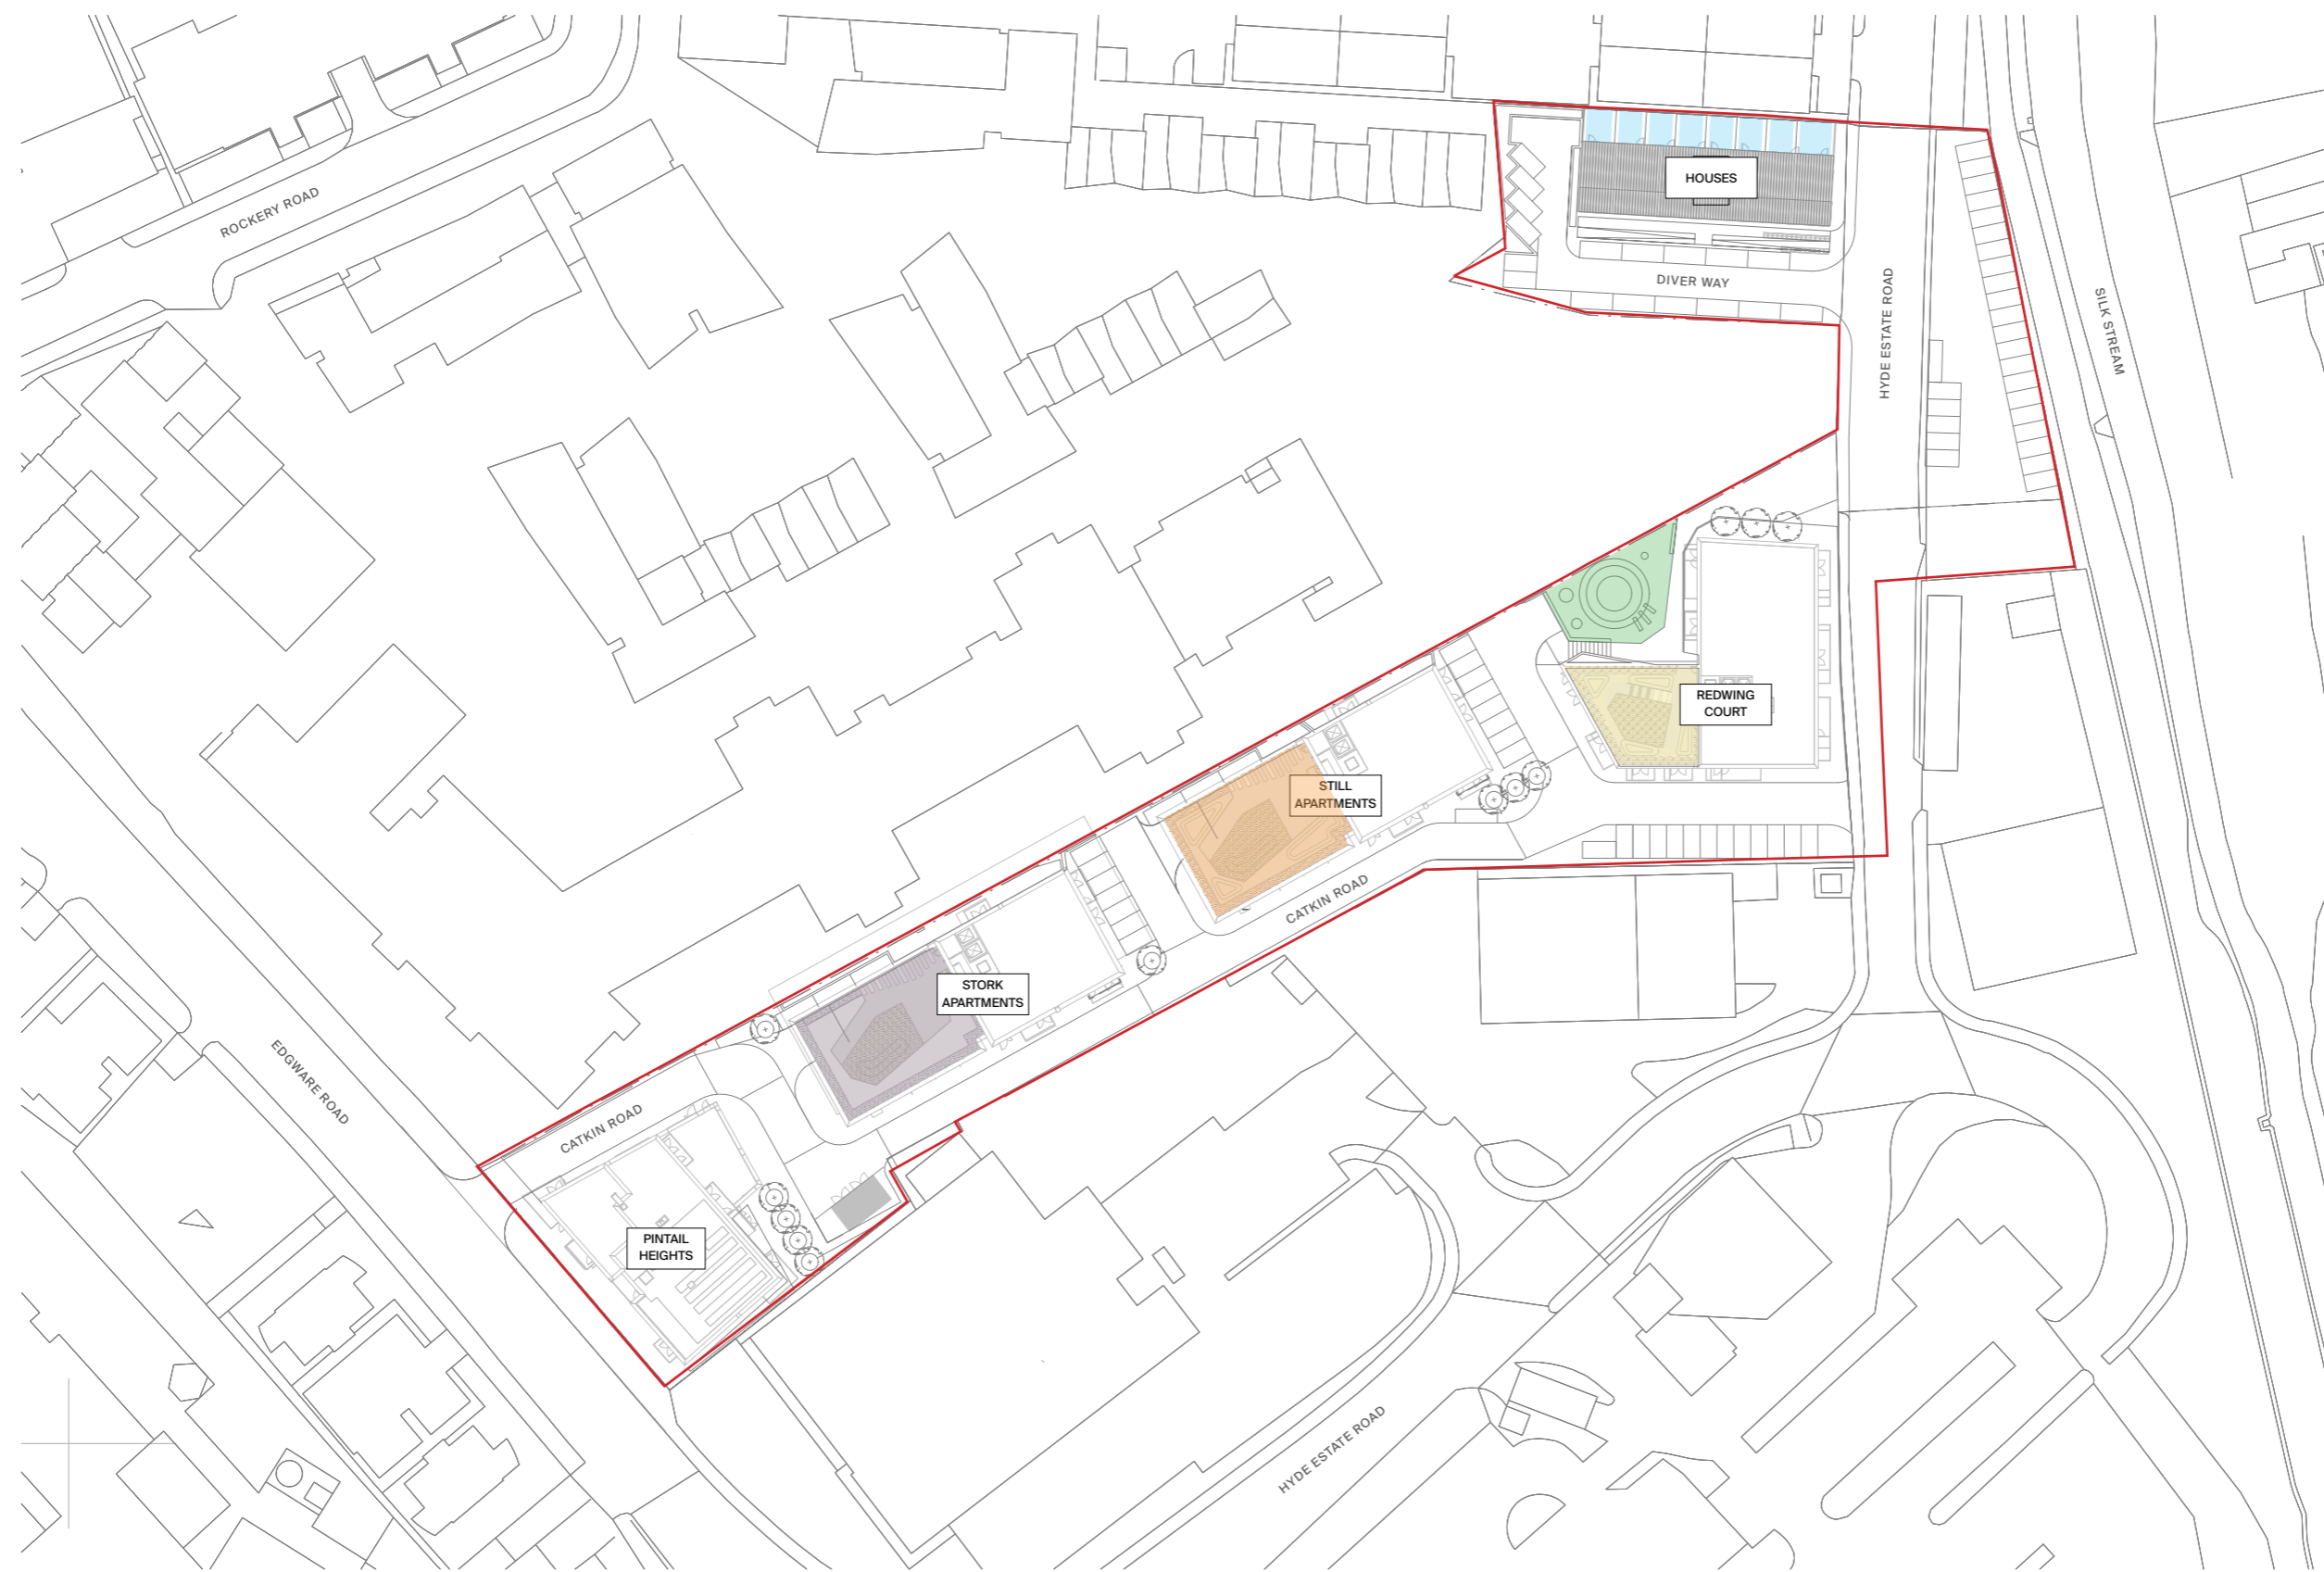

P.01	First Issue	GKS	06.03.24	OXX
Rev:	Des:	by:	Date:	Ch:

Client:  
**London Square**



Project:  
**The Hyde**

Project No:  
 35035

Title:  
**External Amenity Area Plan**

Scale:	Drawn by:	Checked by:	Date:
As indicated @ A1 @ A3	GKS	OXX	06.03.24

Job No: Drawing No:  
**35035-CJCT-ZZ-XX-PL-A-1058**

Rev No:  
**P.01**

**Carey Jones Chapman Tolcher**

Studio 104, 338 Goswell Road  
 London EC1V 7LQ


Rose Wharf, East Street  
 Leeds, LS9 8EE


Tel +44(0)20 7269 9400  
 www.cjctstudios.com

Tel +44(0)113 224 5000  
 Email info@cjctstudios.com

Status:  
**FOR INFORMATION**

**Site Plan**  
 Scale - 1 : 500

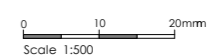


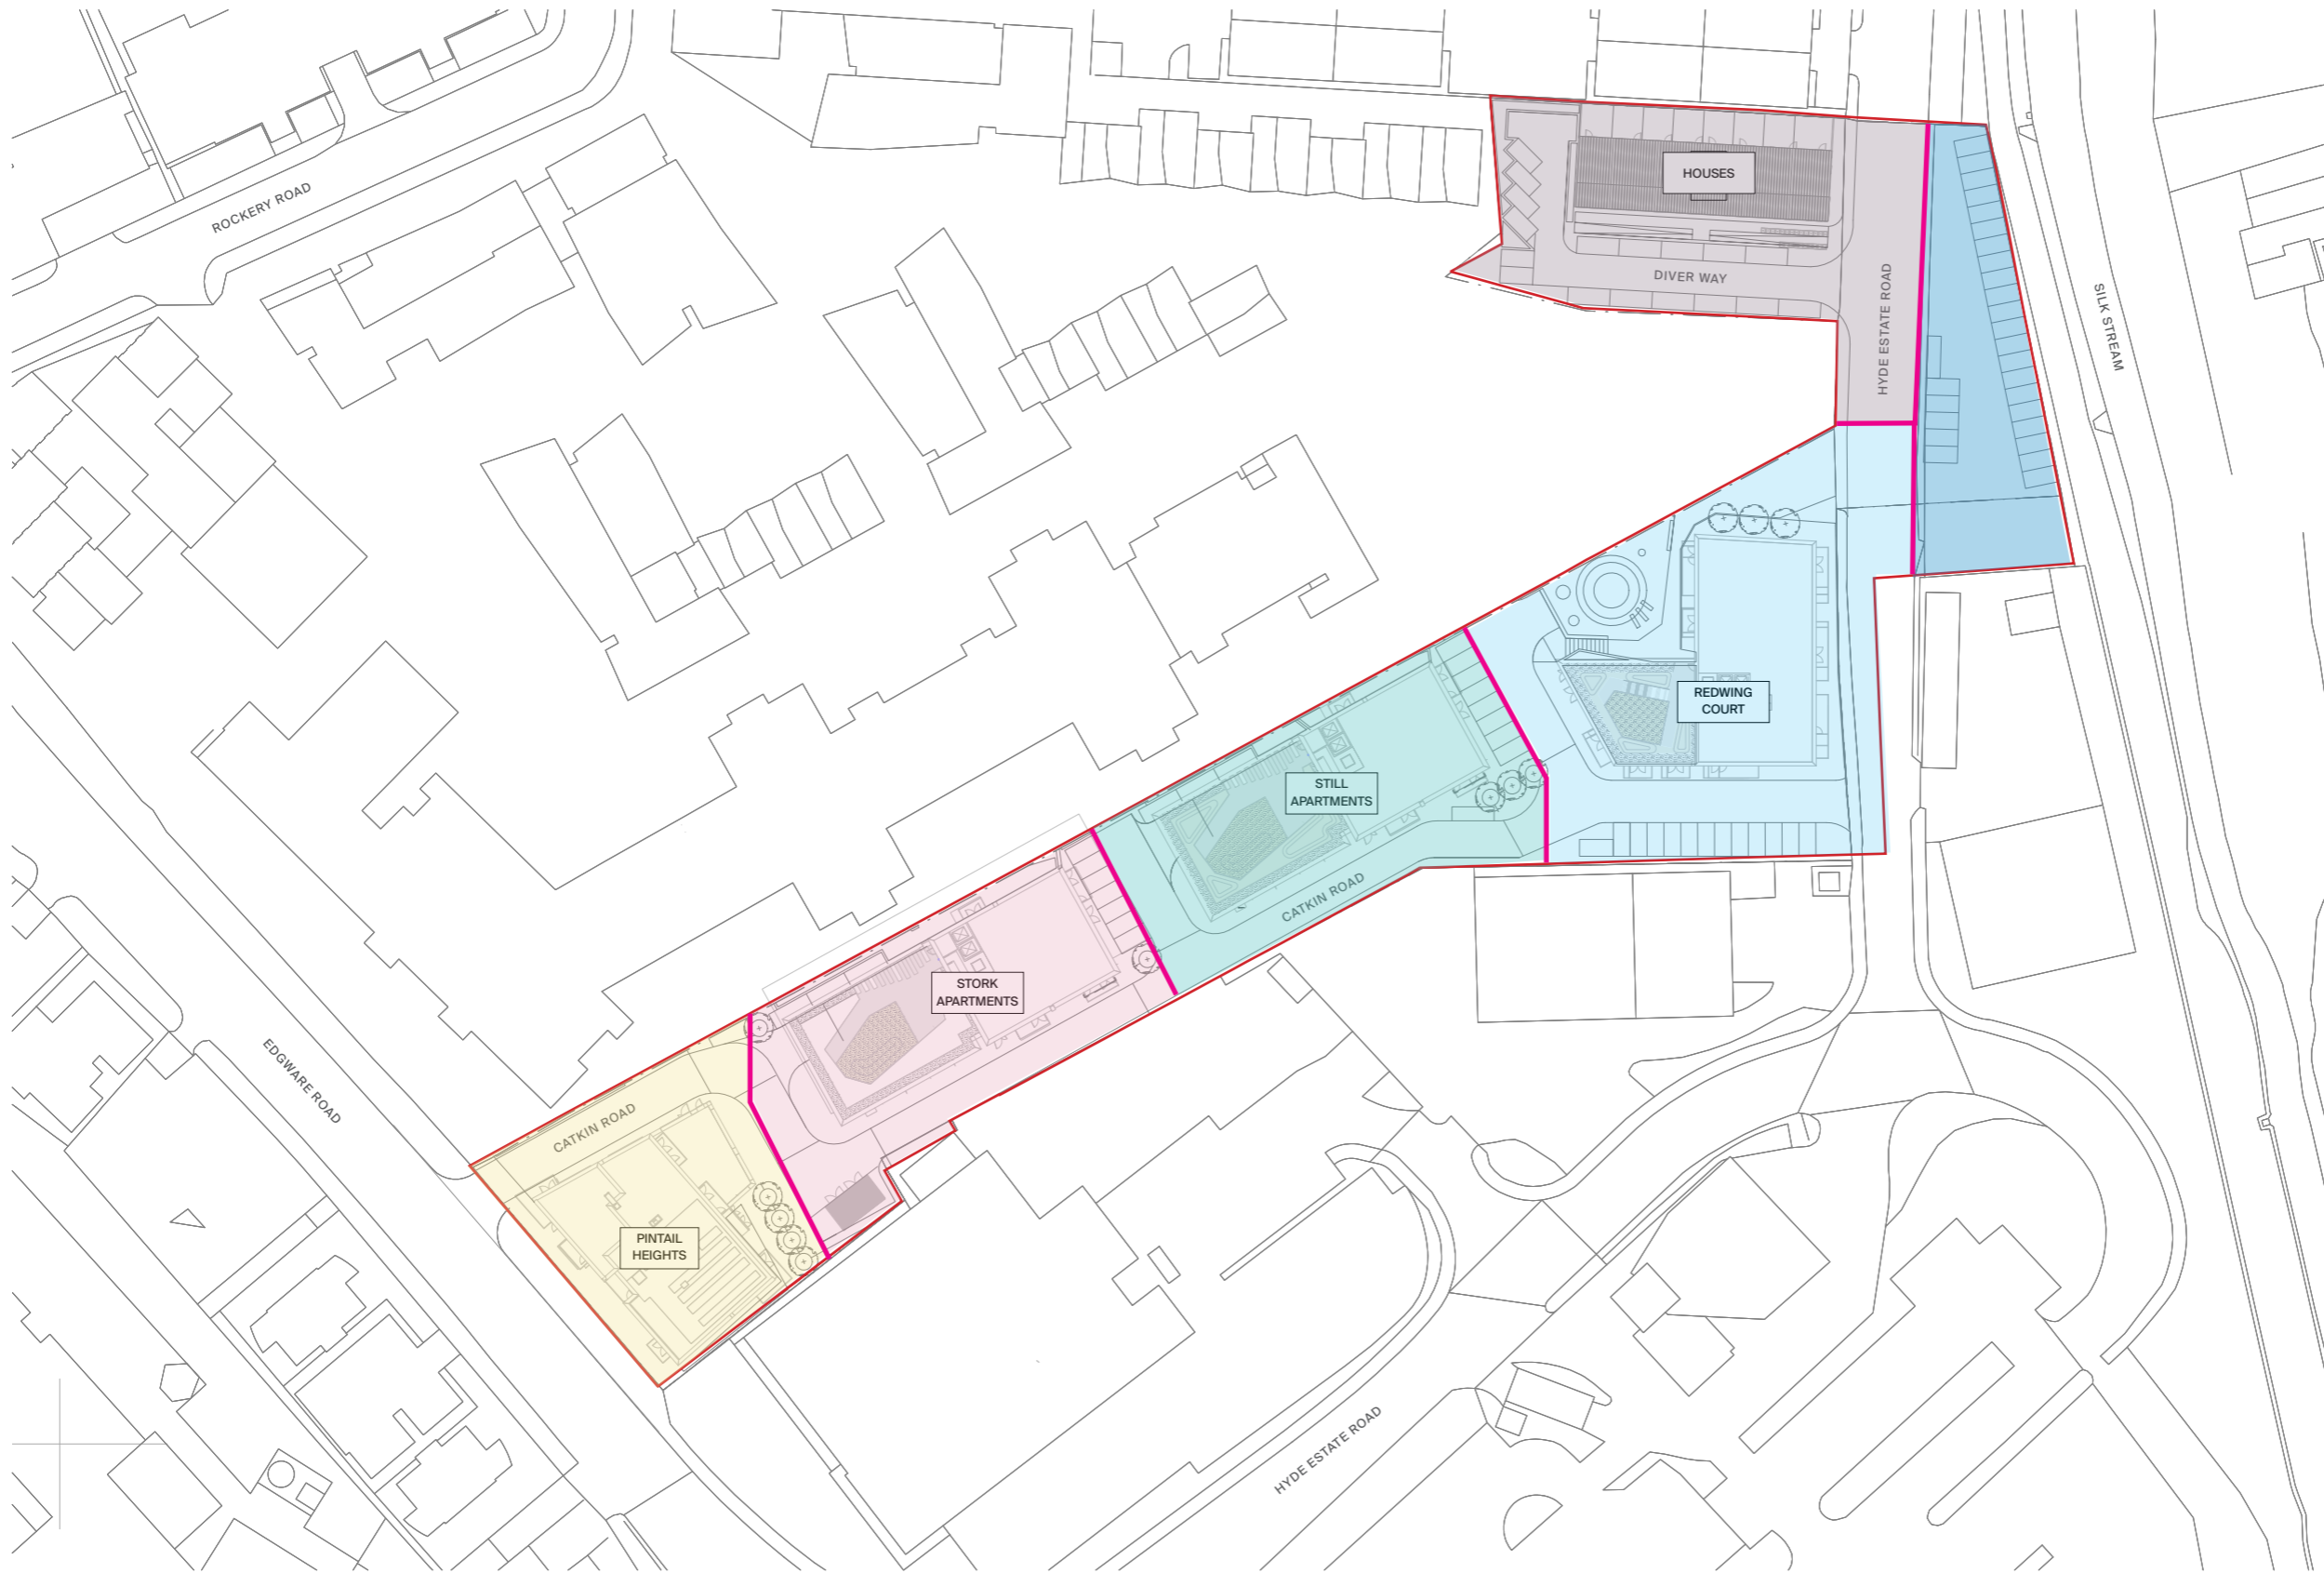

**Notes:**  
 Contractor must verify all dimensions on site before commencing any work or shop drawings. If this drawing exceeds the quantities taken in any way the Architects are to be informed before the work is initiated.  
 Only figured dimensions to be taken from this drawing. Do not scale off this drawing. Drawings based on Ordnance Survey and / or existing record drawings - design and drawing content subject to Site Survey, Structural Survey, Site Investigation, Planning and Statutory Requirements and Approvals. Authorised reproduction from Ordnance Survey Map with permission of the Controller of Her Majesty's Stationery Office. Crown Copyright reserved.

A1

Location Plan:

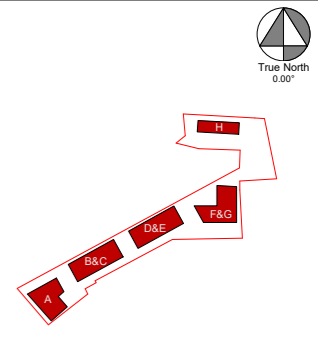

This drawing consists of the following drawings/third party information:

**Topographical Survey:** matrix surveys, 166 Sutton Court Road, London W43HR. Drawing 01 and 02, File No. 21/2016, NOV 2021

**Landscape:** please refer to drawing SY680-CAM-XX-00-DR-L-0002 from Camlins

**Ownership Boundary:** from Land Registry  
 Boundary discussed and agreed with "ten1 surveyors" consultants

- BOUNDARY LINE
- Redwing Court Handover August 23rd 2024
- Still Apartments Handover September 13th 2024
- Stork Apartments Handover November 29th 2024
- Pintail Heights Handover December 5th 2024
- Houses Handover December 5th 2024
- Car Park Handover February 28th 2025  
 Project office area will be required until completion and handover of the project
- Heras fence line and vehicle gates to be relocated to ensure work area's area segregated from occupied area. Vehicle gates to be manned by traffic management.

P.01 First Issue GKS 06.03.24 OXX

Rev: Des: by: Date: Ch:

Client:  
**London Square**



Project: **The Hyde** Project No: 35035

Title:  
**Phased Handover Plan Overall Site**

Scale: As indicated @ A1 @ A3 Drawn by: GKS Checked by: OXX Date: 06.03.24

Job No: Drawing No: 35035-CJCT-ZZ-XX-PL-A-1059 Rev No: P.01

**Carey Jones Chapman Tolcher**

Studio 104, 338 Goswell Road London EC1V 7LQ Rose Wharf, East Street Leeds, LS9 8EE

Tel +44(0)20 7269 9400 Tel +44(0)113 224 5000  
 www.cjctstudios.com Email info@cjctstudios.com

Status: **FOR INFORMATION**

**Site Plan**  
 Scale - 1 : 500

