

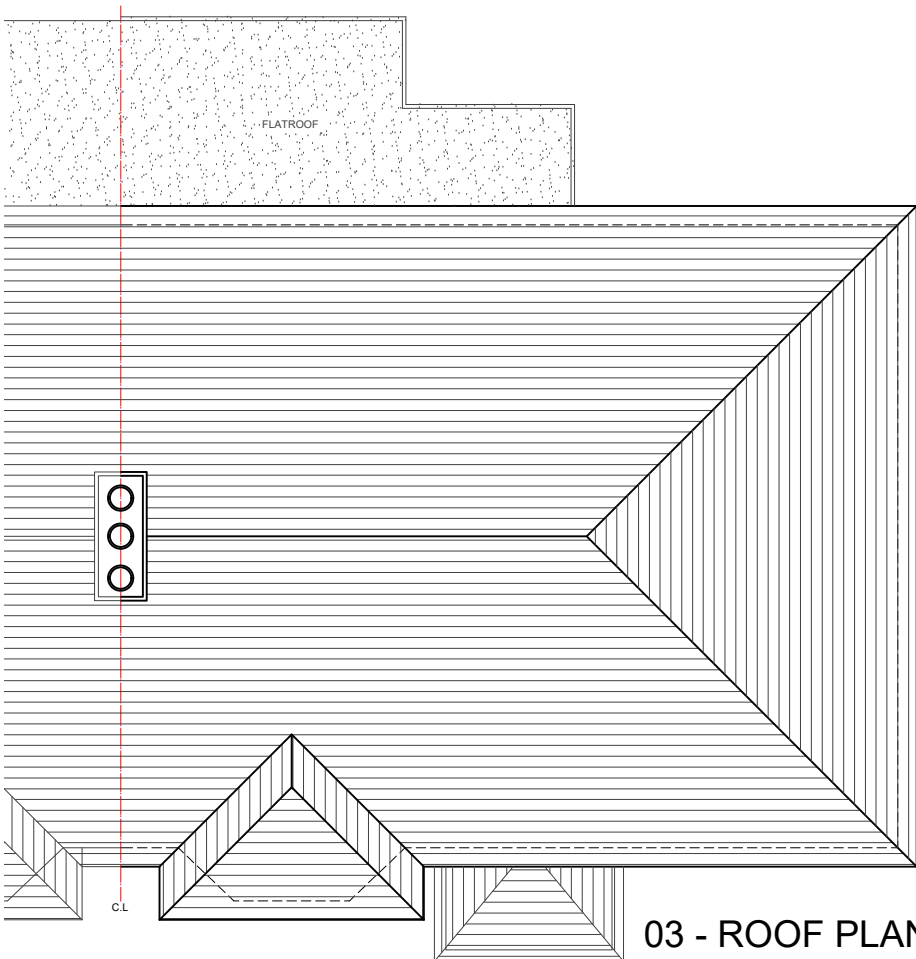


01 - GROUND FLOOR PLAN

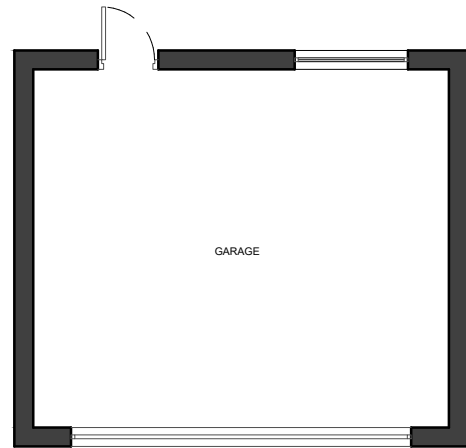


03 - ROOF PLAN

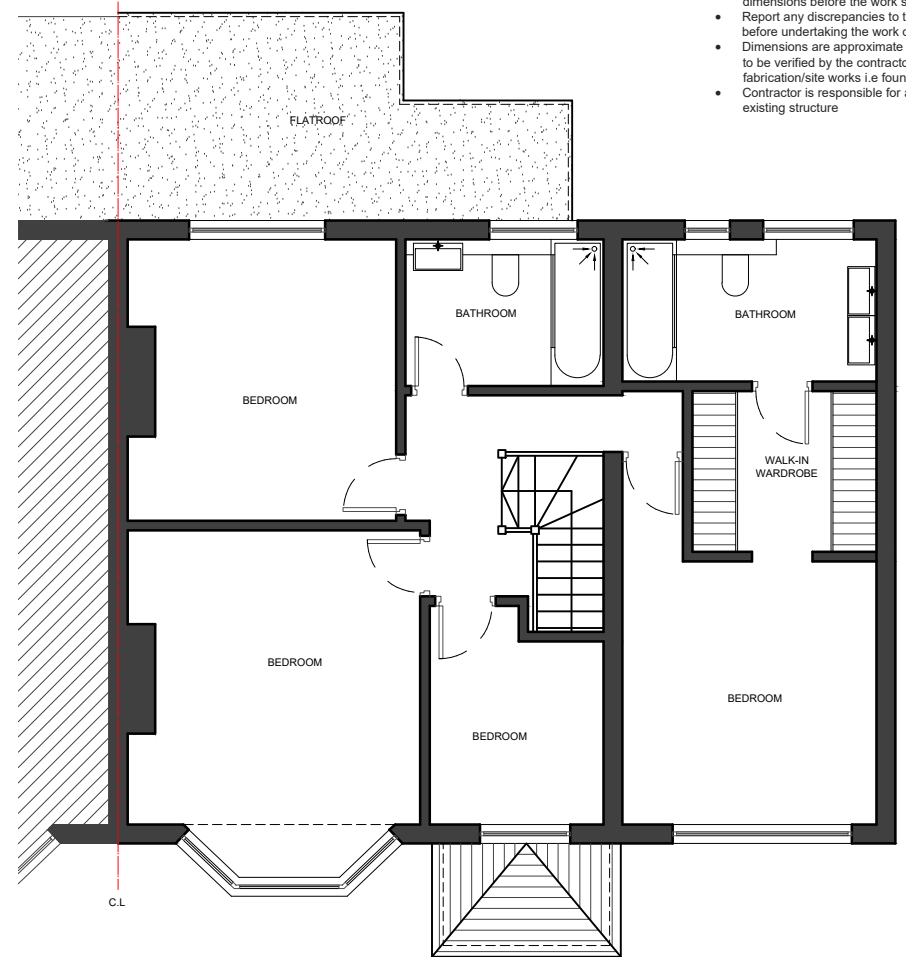

02 - FIRST FLOOR PLAN

- NOTES
- Dimensions are not to be scaled from this drawing by contractors. The contractor is requested to check all dimensions before the work started.
 - Report any discrepancies to the client or architect before undertaking the work described in the drawings.
 - Dimensions are approximate site dimensions and are to be verified by the contractor on site before any fabrication/site works i.e foundations etc occur
 - Contractor is responsible for all temporary propping to existing structure

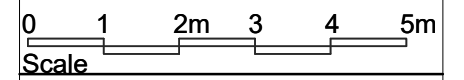

REVISIONS			
NO.	DESCRIPTION	DATE	BY

HOUSE-HOLDER APPLICATION

DESIGN ENDEAVOURS LTD
 M: 0786580774, 07883602259
 E: design.endeavour@gmail.com

Project: **42 LAWN CLOSE**
 LONDON, SL3 9LA

Title: **EXISTING PLANS**

Scale: 1:100@A3	Drawn: JTS	Approved:	Date: APR-24
Job No: DE-1122/24	Drawing No: PH-42LC-02	Rev: -	