

- NOTES
- Dimensions are not to be scaled from this drawing by contractors. The contractor is requested to check all dimensions before the work started.
 - Report any discrepancies to the client or architect before undertaking the work described in the drawings.
 - Dimensions are approximate site dimensions and are to be verified by the contractor on site before any fabrication/site works i.e foundations etc occur
 - Contractor is responsible for all temporary propping to existing structure




01 - FRONT ELEVATION




02 - RIGHT SIDE ELEVATION



03 - REAR ELEVATION

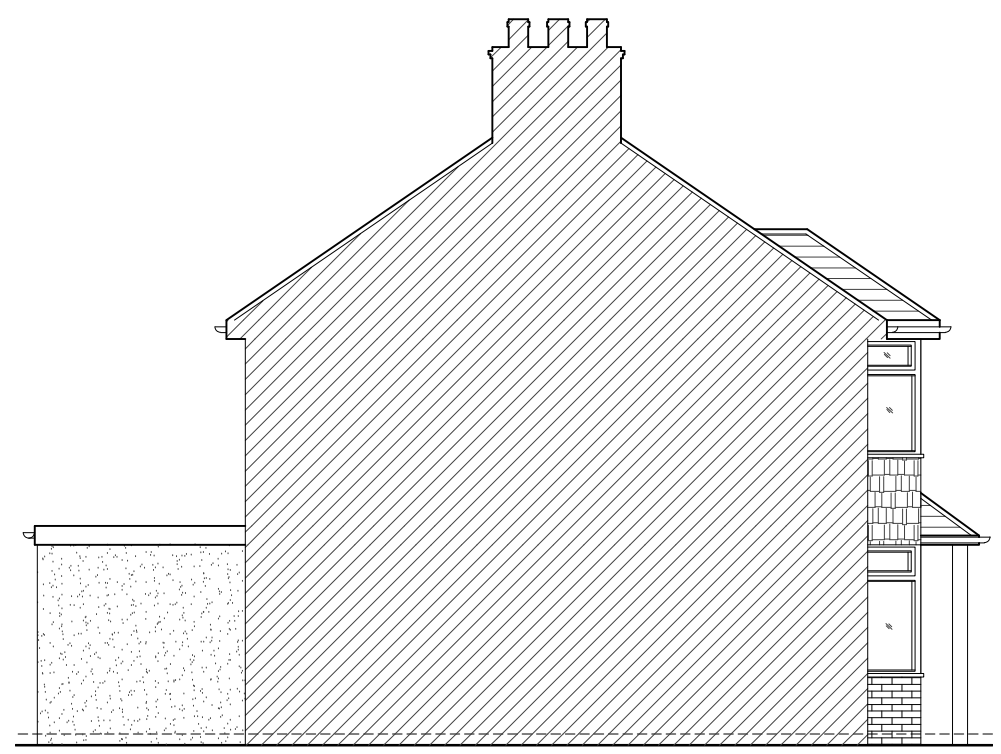

04 - LEFT SIDE ELEVATION

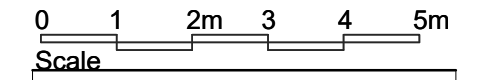

REVISIONS			
NO.	DESCRIPTION	DATE	BY

HOUSE-HOLDER APPLICATION

DESIGN ENDEAVOURS LTD
M: 0786580774, 07883602259
E: design.endeavour@gmail.com

Project: 42 LAWN CLOSE
LONDON, SL3 9LA

Title: EXISTING ELEVATIONS (WITH GARAGE)

Scale: 1:100@A3	Drawn: JTS	Approved:	Date: APR-24
Job No: DE-1122/24	Drawing No: PH-42LC-04	Rev:	-