




PROPOSED

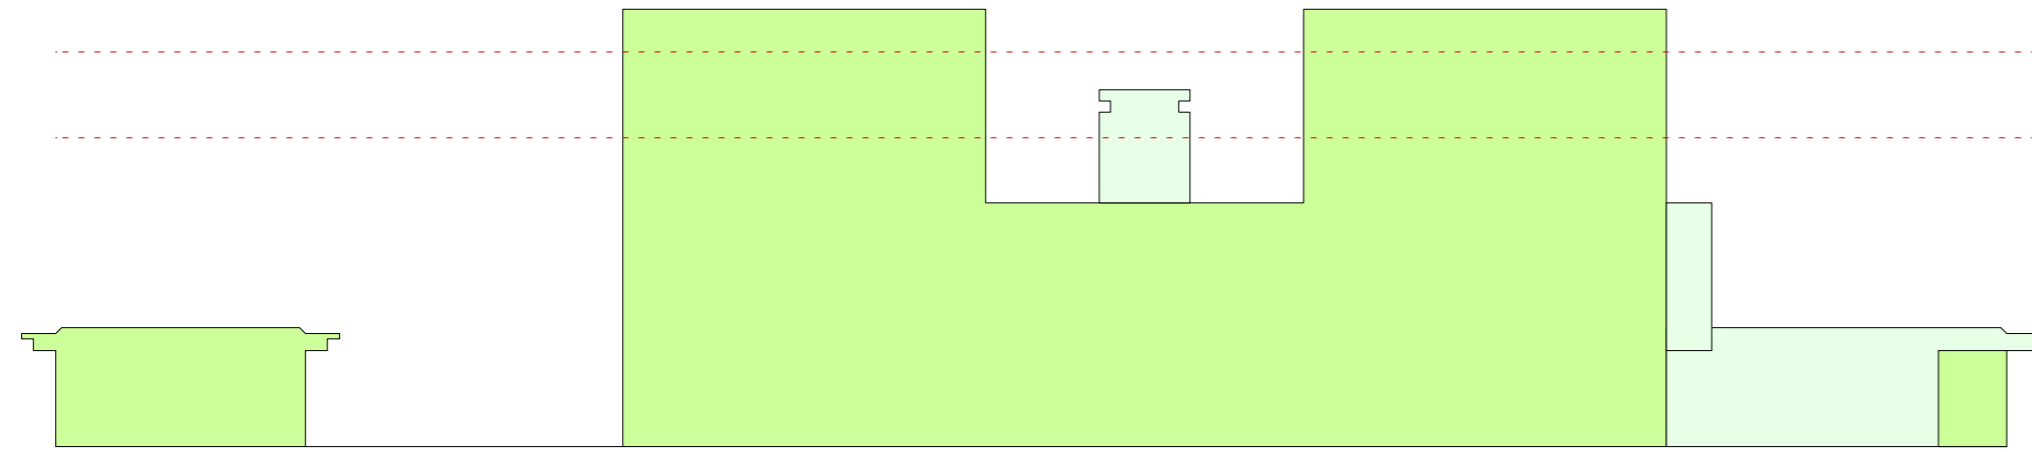


STREET ELEVATION OF PROPOSED HOUSE

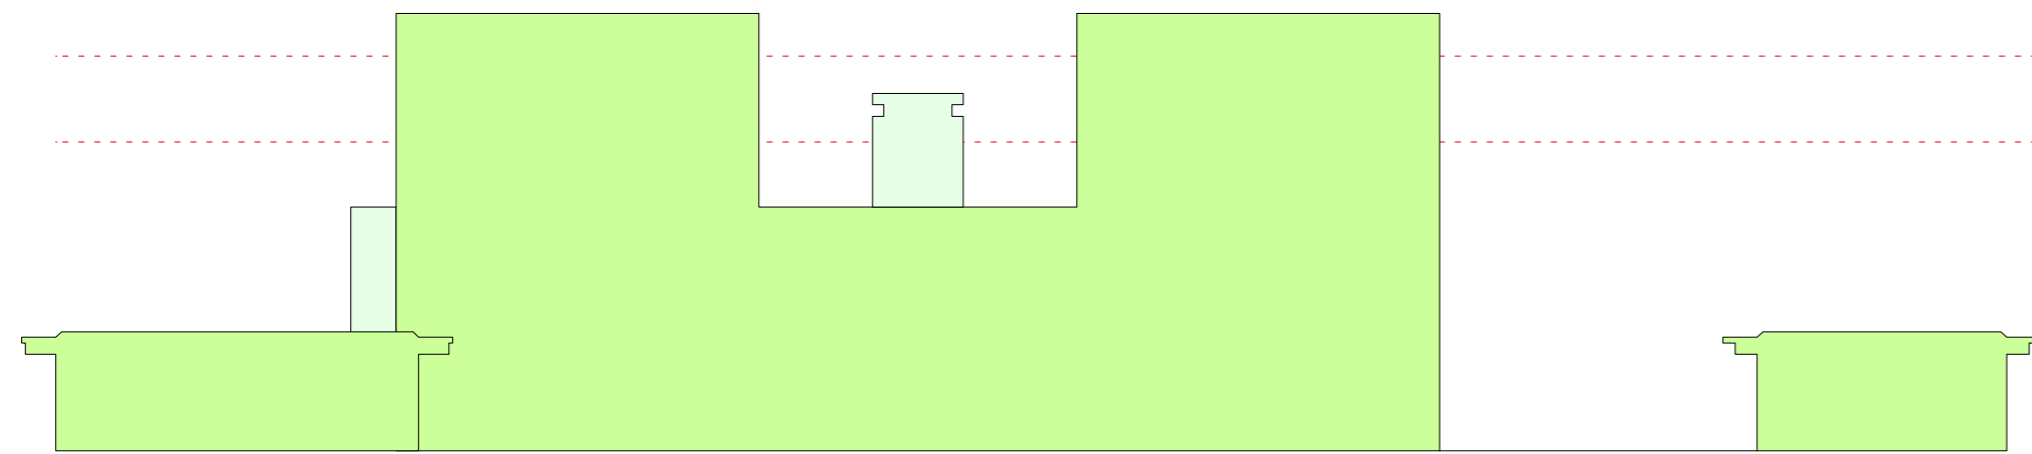


GARDEN ELEVATION OF PROPOSED HOUSE

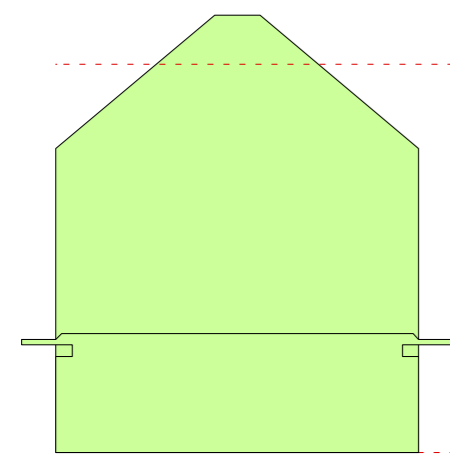

EAST ELEVATION OF PROPOSED HOUSE

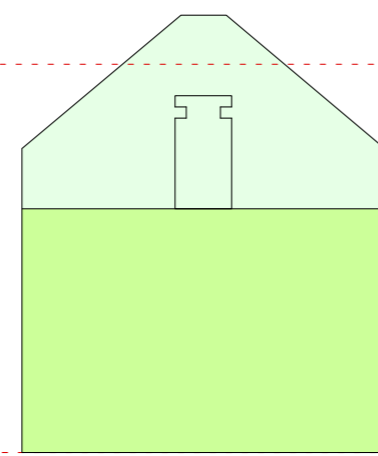


CENTRE SECTION OF PROPOSED HOUSE

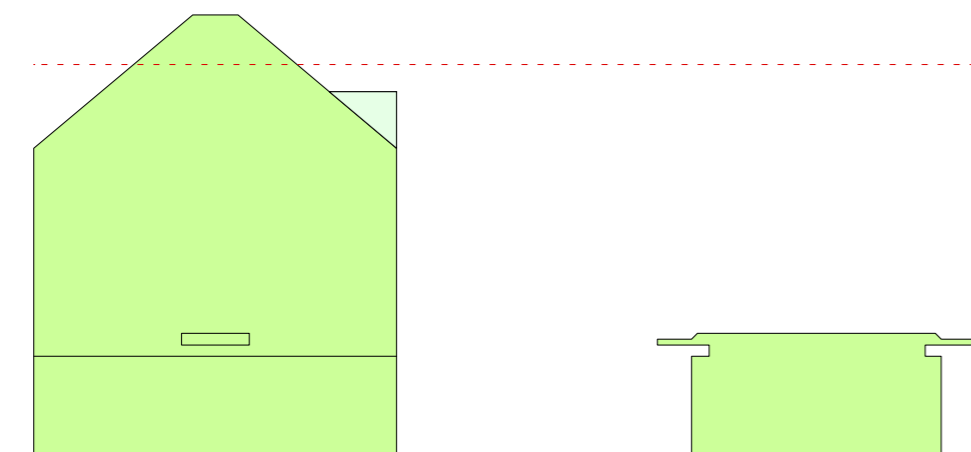


WEST ELEVATION OF PROPOSED HOUSE


EXISTING

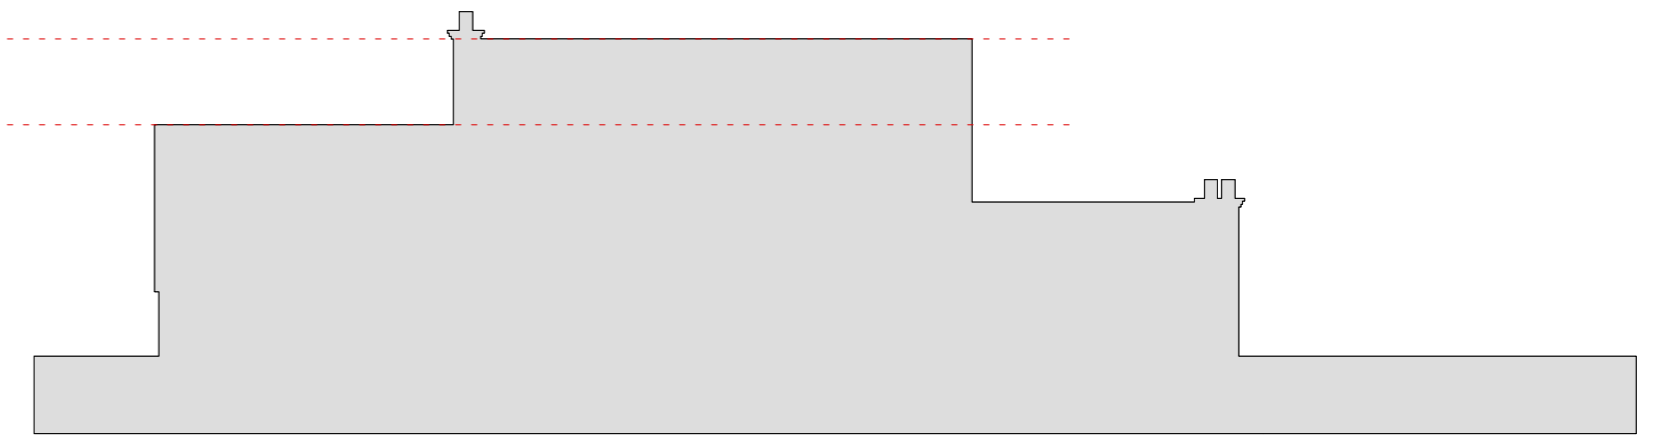


STREET ELEVATION OF EXISTING HOUSE

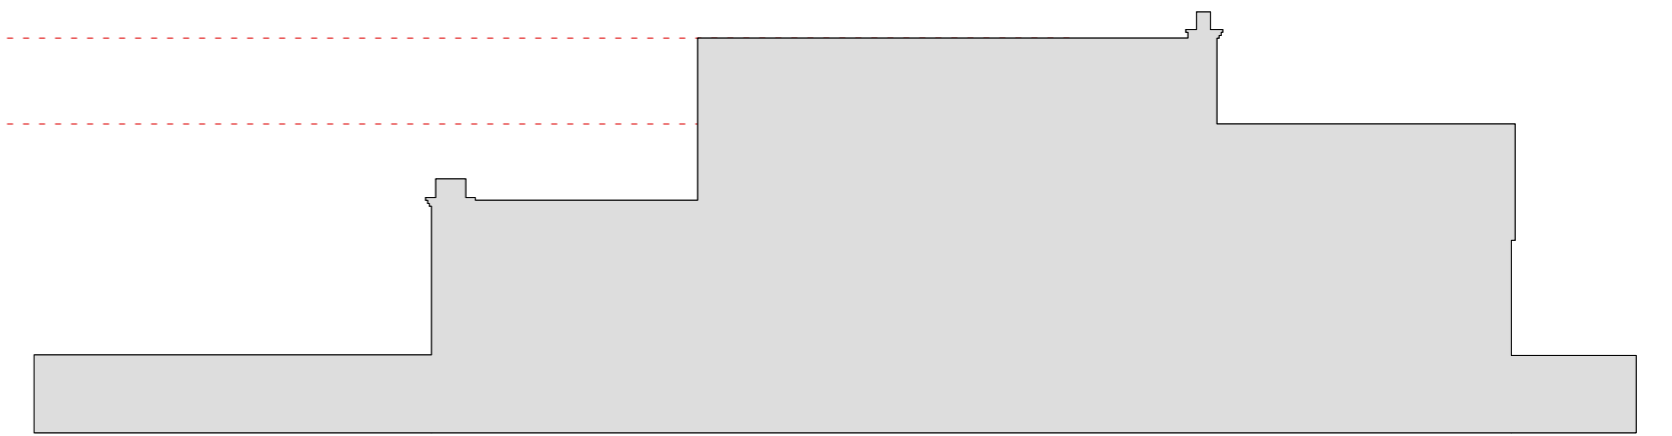


GARDEN ELEVATION OF EXISTING HOUSE

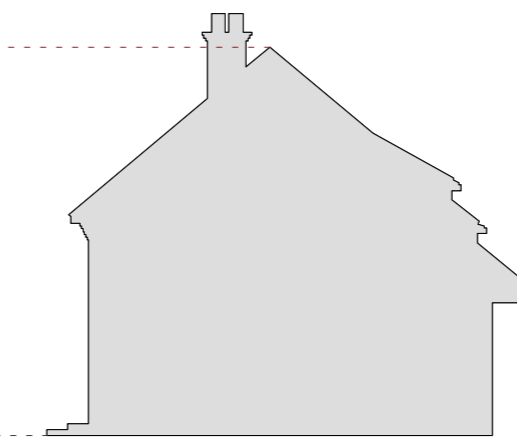

TYPICAL FULL SECTION OF EXISTING HOUSE

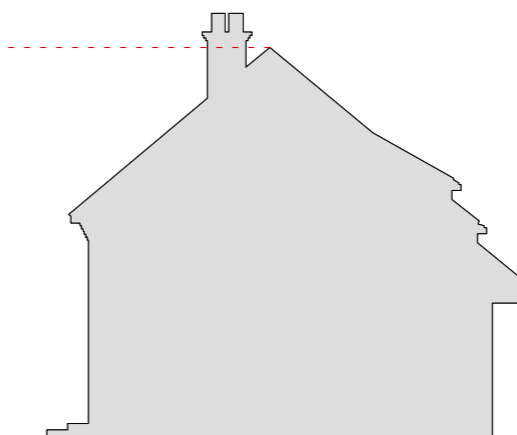

TYPICAL FULL SECTION OF EXISTING HOUSE

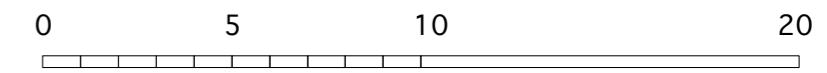

JADE HOUSE
COMMON LANE, LETCHMORE HEATH
MR. & MRS. LEVENSTEIN

drawn by: | checked by: | size: A2 | copyright: 2024

TITLE COMPARISON OF EXISTING AND PROPOSED ELEVATION OUTLINES

SCALE 1:200 | **DATE** 28 APRIL 2024

PROJECT No 219 | **Rev.** B

PP-34

PLANNING

Notes

To be read in conjunction with the specification and all relevant drawings. Contractor to check all dimensions on site. Do not scale from this drawing.