



MELIA CLOSE

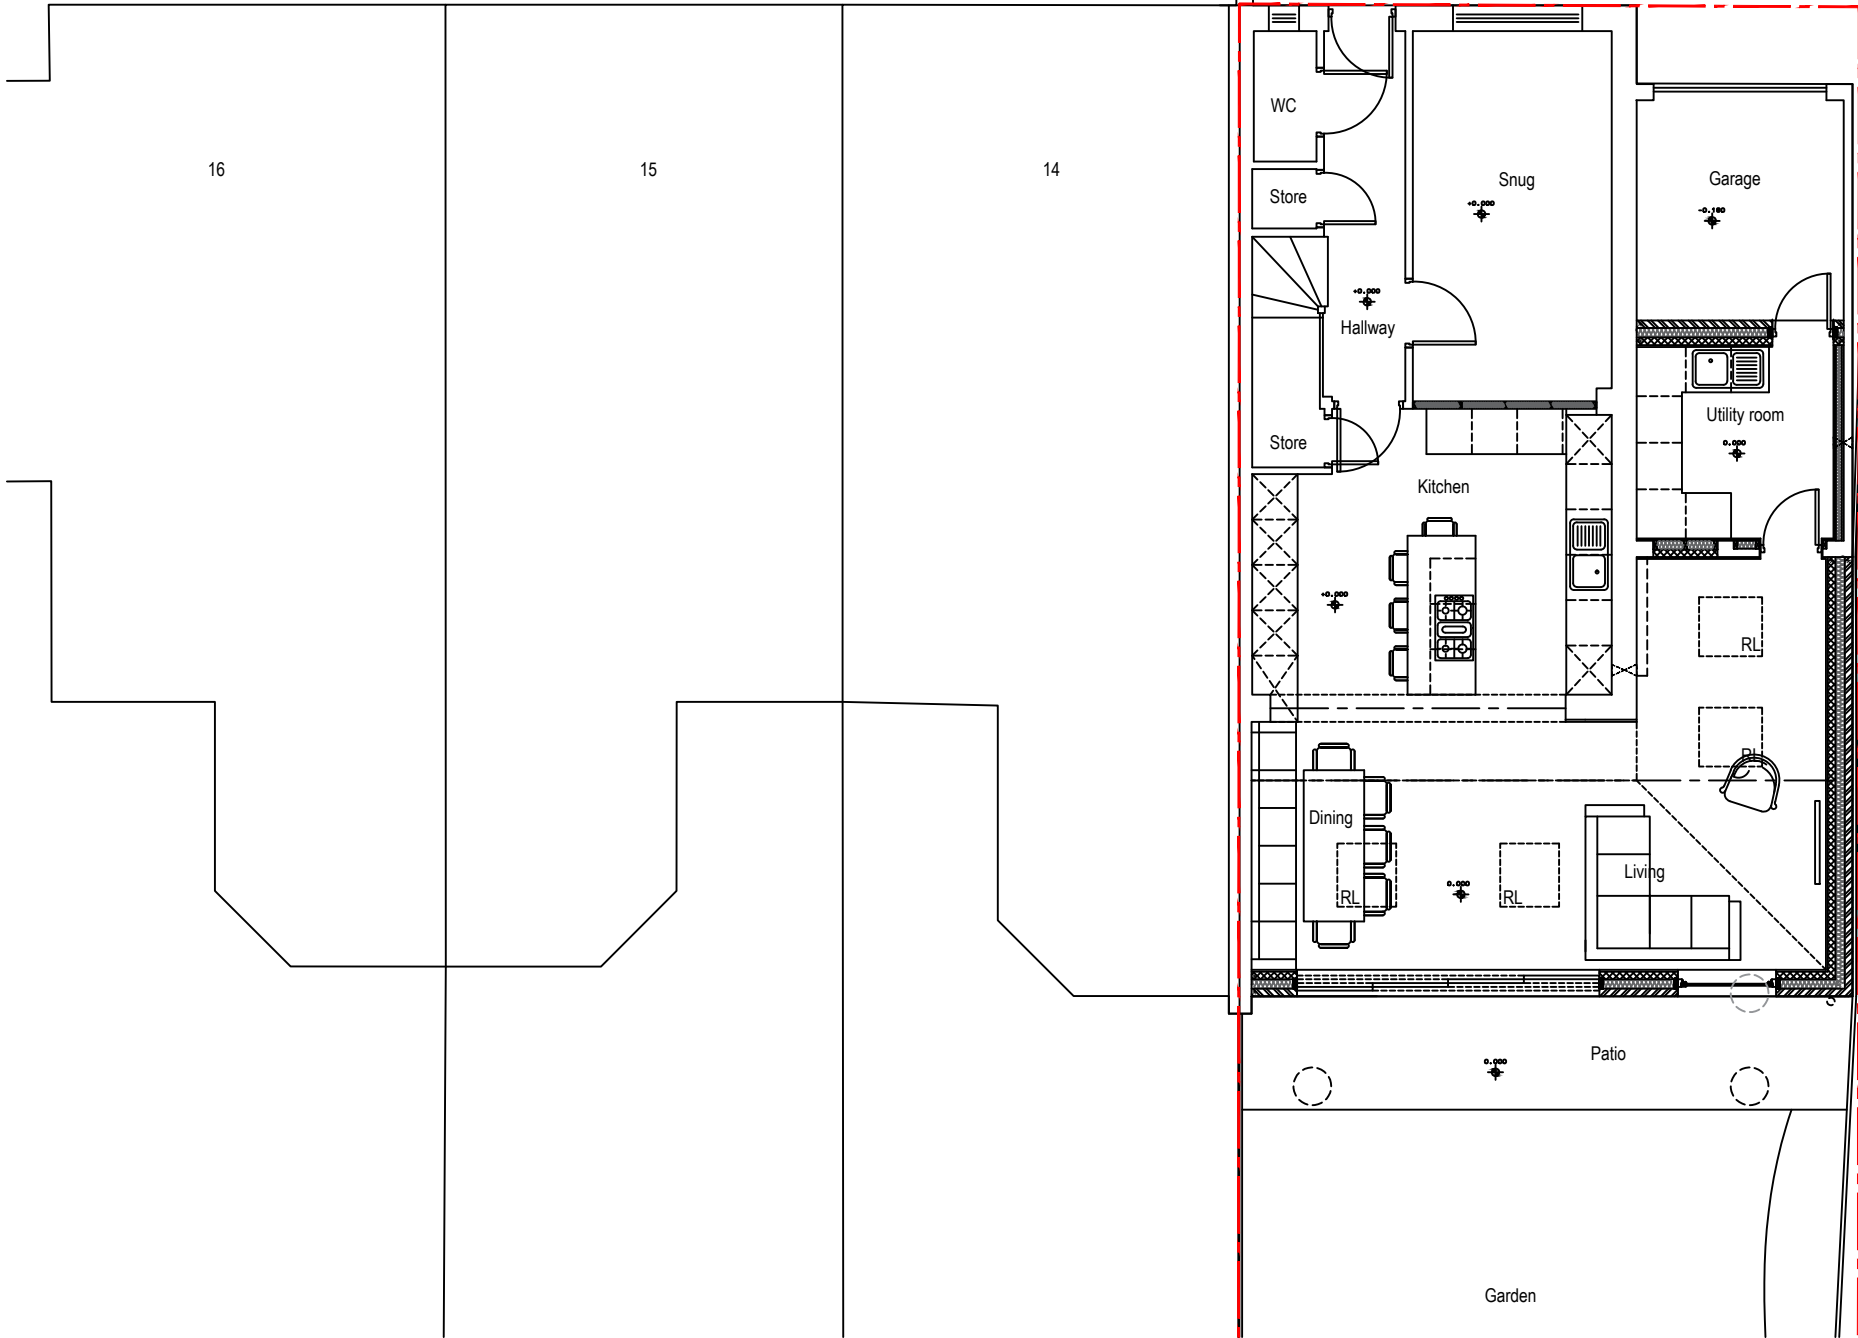

01 PROPOSED GROUND FLOOR PLAN
103 1:100

PLANNING PERMISSION GRANTED.
REF: 23/01148/FULH

CONTRACTORS ARE NOT TO SCALE OFF THIS DRAWING
ALL DIMENSIONS MUST BE CHECKED ON SITE
INFORM THE ARCHITECT OF ANY
DISCREPANCIES PRIOR TO CONSTRUCTION
PLOT SIZE: A3

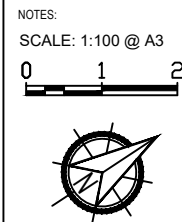

REV	DATE	DESCRIPTION	DRN	CHK
P03	01.05.2024	ISSUED FOR PLANNING (NON-MATERIAL AMENDMENT)	CF	CP
P02	07.12.2023	ISSUED FOR COMMENT	CF	CP
P01	22.11.2023	ISSUED FOR COMMENT	CF	CP

REVISION HISTORY

PROJECT:
13 MELIA CLOSE, WATFORD
WD25 9PH
CLIENT:
NICHOLAS MAGNUS
DRAWING NO:
0412 - 103

DRAWING TITLE:
PROPOSED
GROUND FLOOR PLAN
SCALE @ A3: 1:100
REV:
P03



Pinchin Architects Ltd
Suite 2, Claridge Court, Berkhamsted, HP4 2AF
t: 0207 183 1456 | e: info@pinchinarchitects.com
www.pinchinarchitects.com