



NOTE - PLANS TO BE READ IN CONJUNCTION WITH OUTLINE SPECIFICATION AND ENGINEERS DETAILS.

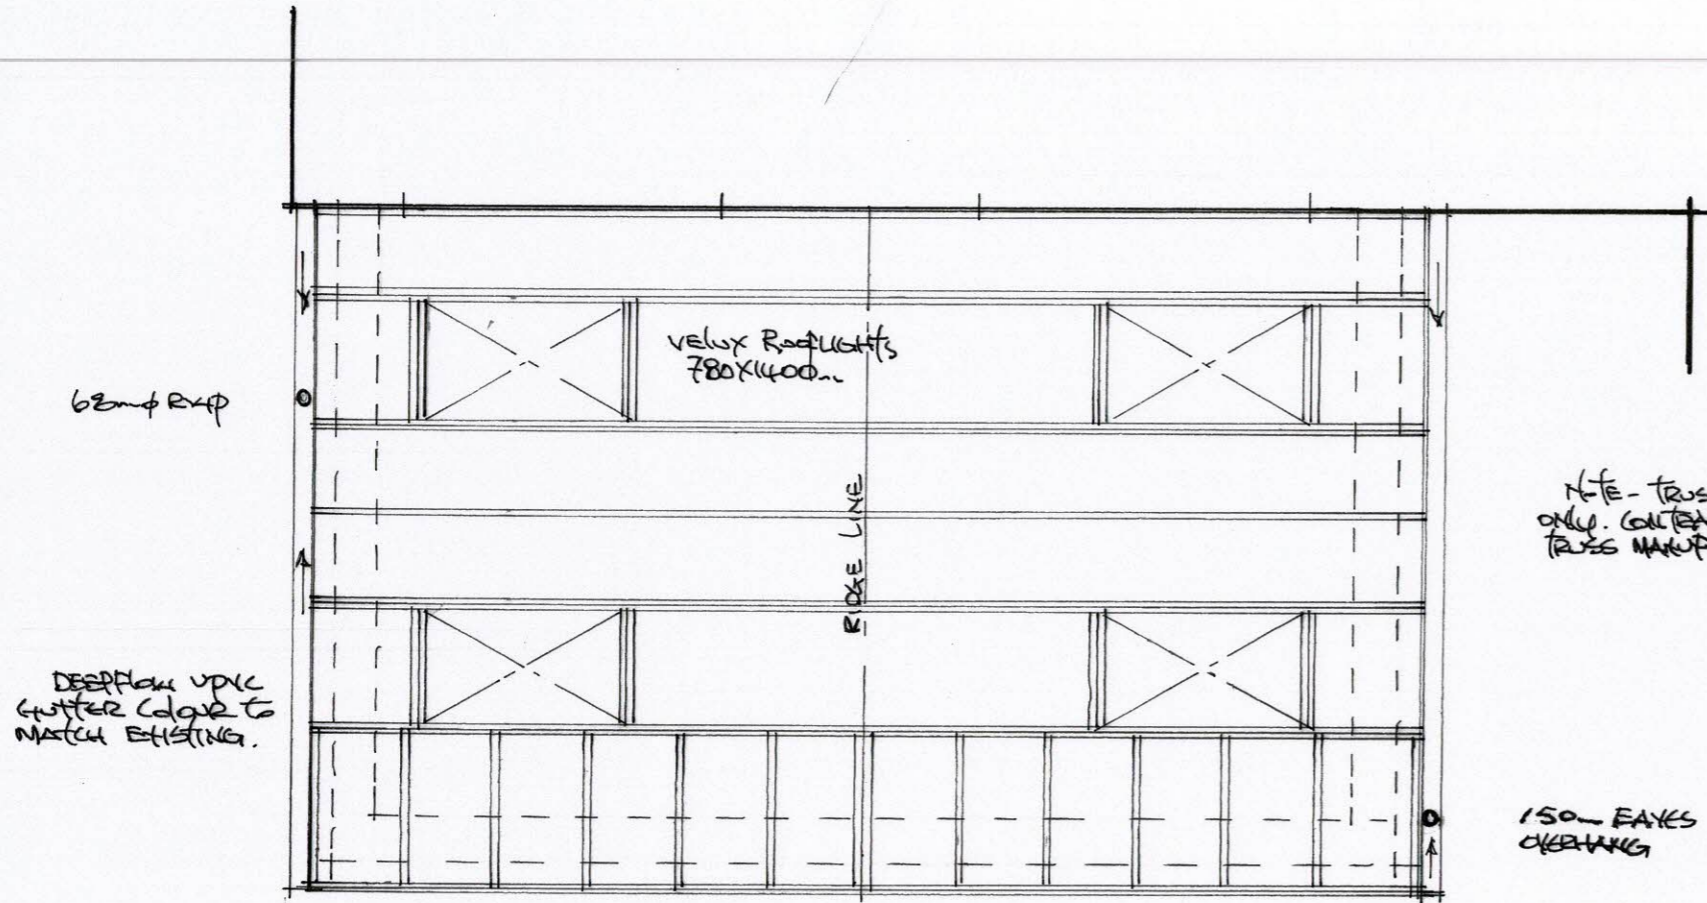


NOTE - TRUSS LAYOUT INDICATIVE ONLY. CONTRACTOR TO REFER TO TRUSS MANUFACTURERS LAYOUT.

Roof Truss Layout

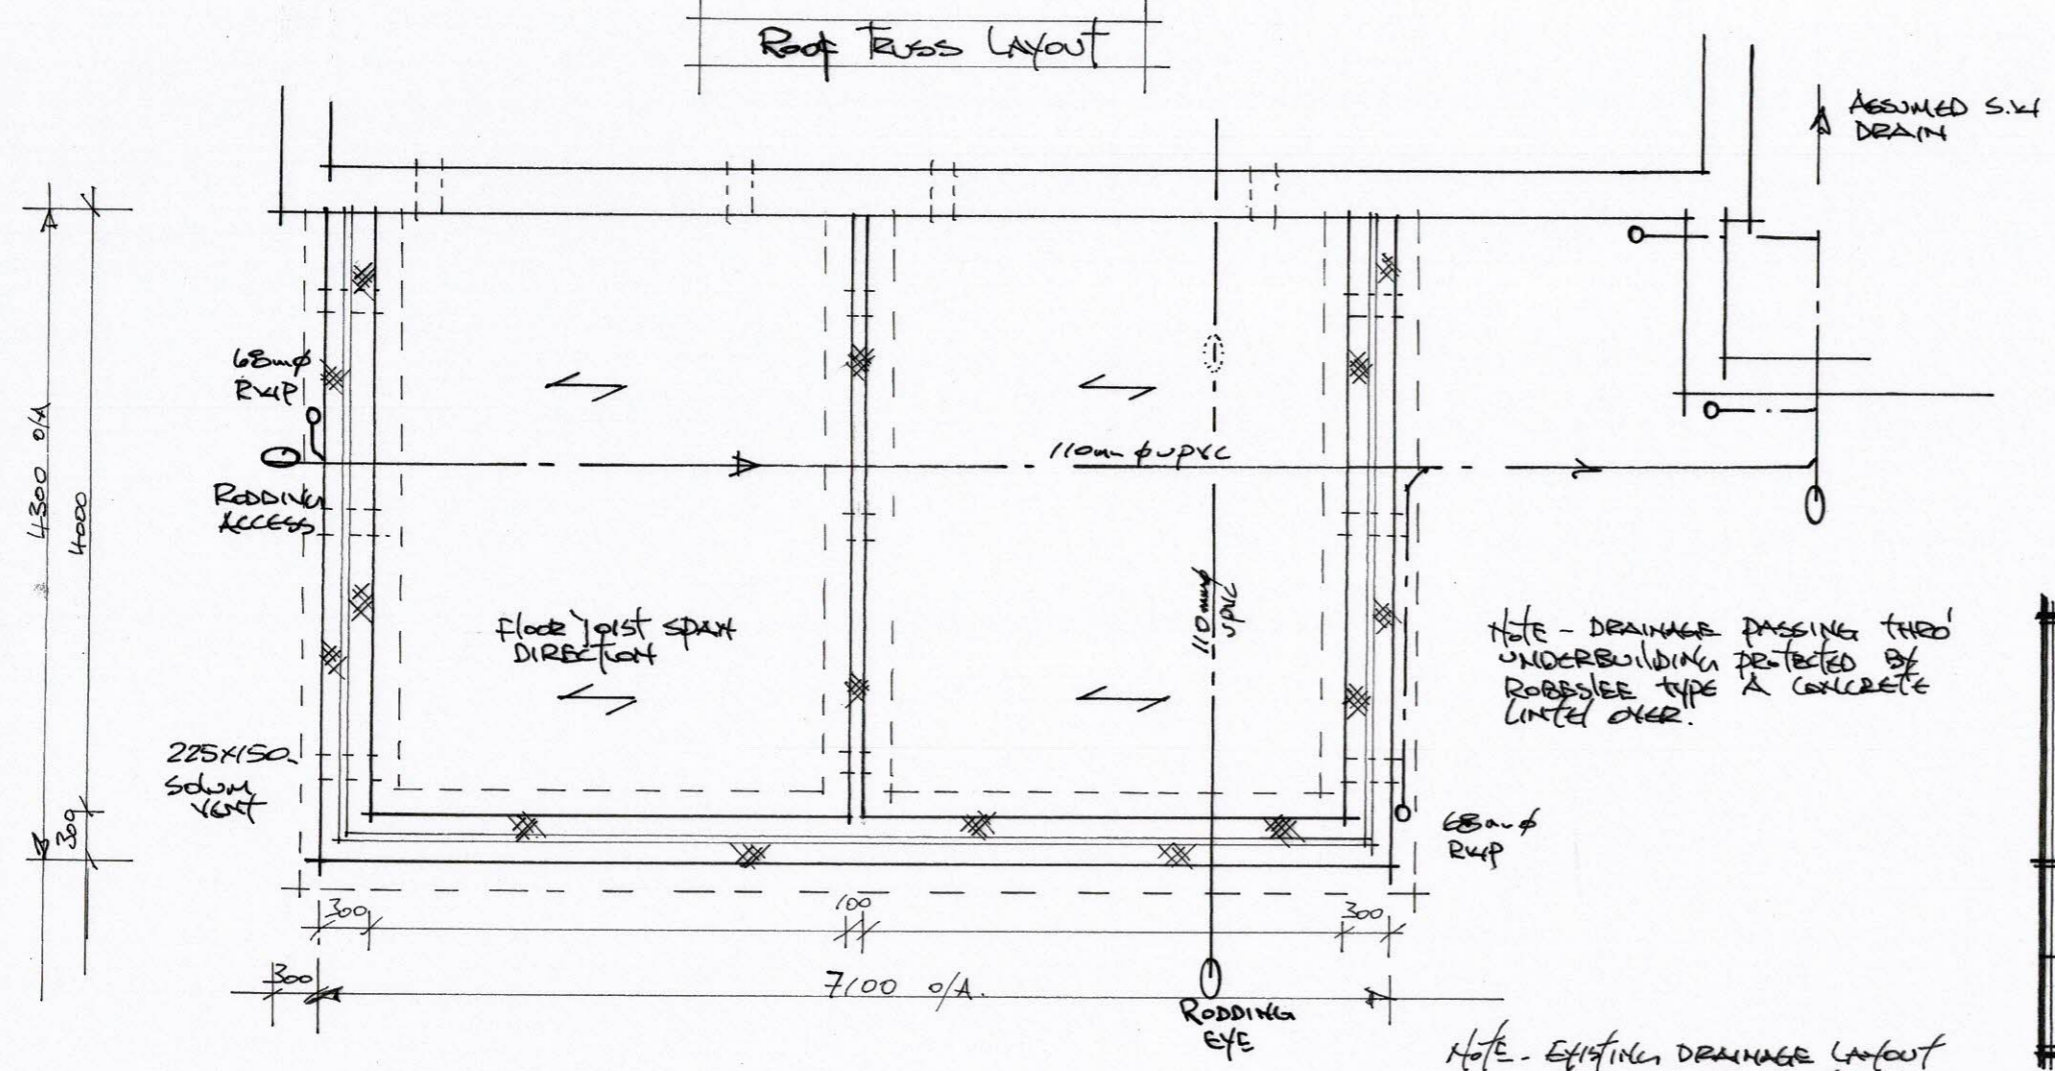

NOTE - DRAINAGE PASSING THRU UNDERBUILDING PROTECTED BY ROBSLEE TYPE A CONCRETE LINED OVER.

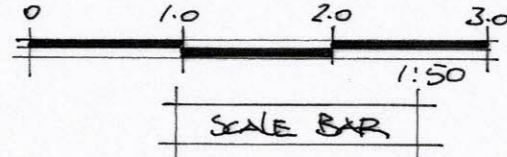

PROPOSED EXTENSION TO HOUSE # - 3 KIRK LANE LYINGTON VILLAGE	
SCALE - 1:50	DWG. NO. 04
DATE - APRIL 2024	REV. -

UNDERBUILDING LAYOUT

NOTE - EXISTING DRAINAGE LAYOUT INDICATIVE ONLY. CONTRACTOR TO DETERMINE AND CLARIFY ON SITE AND ARRANGE SITE MEETING WITH BUILDING STANDARDS TO DISCUSS AND AGREE PROPOSALS.