



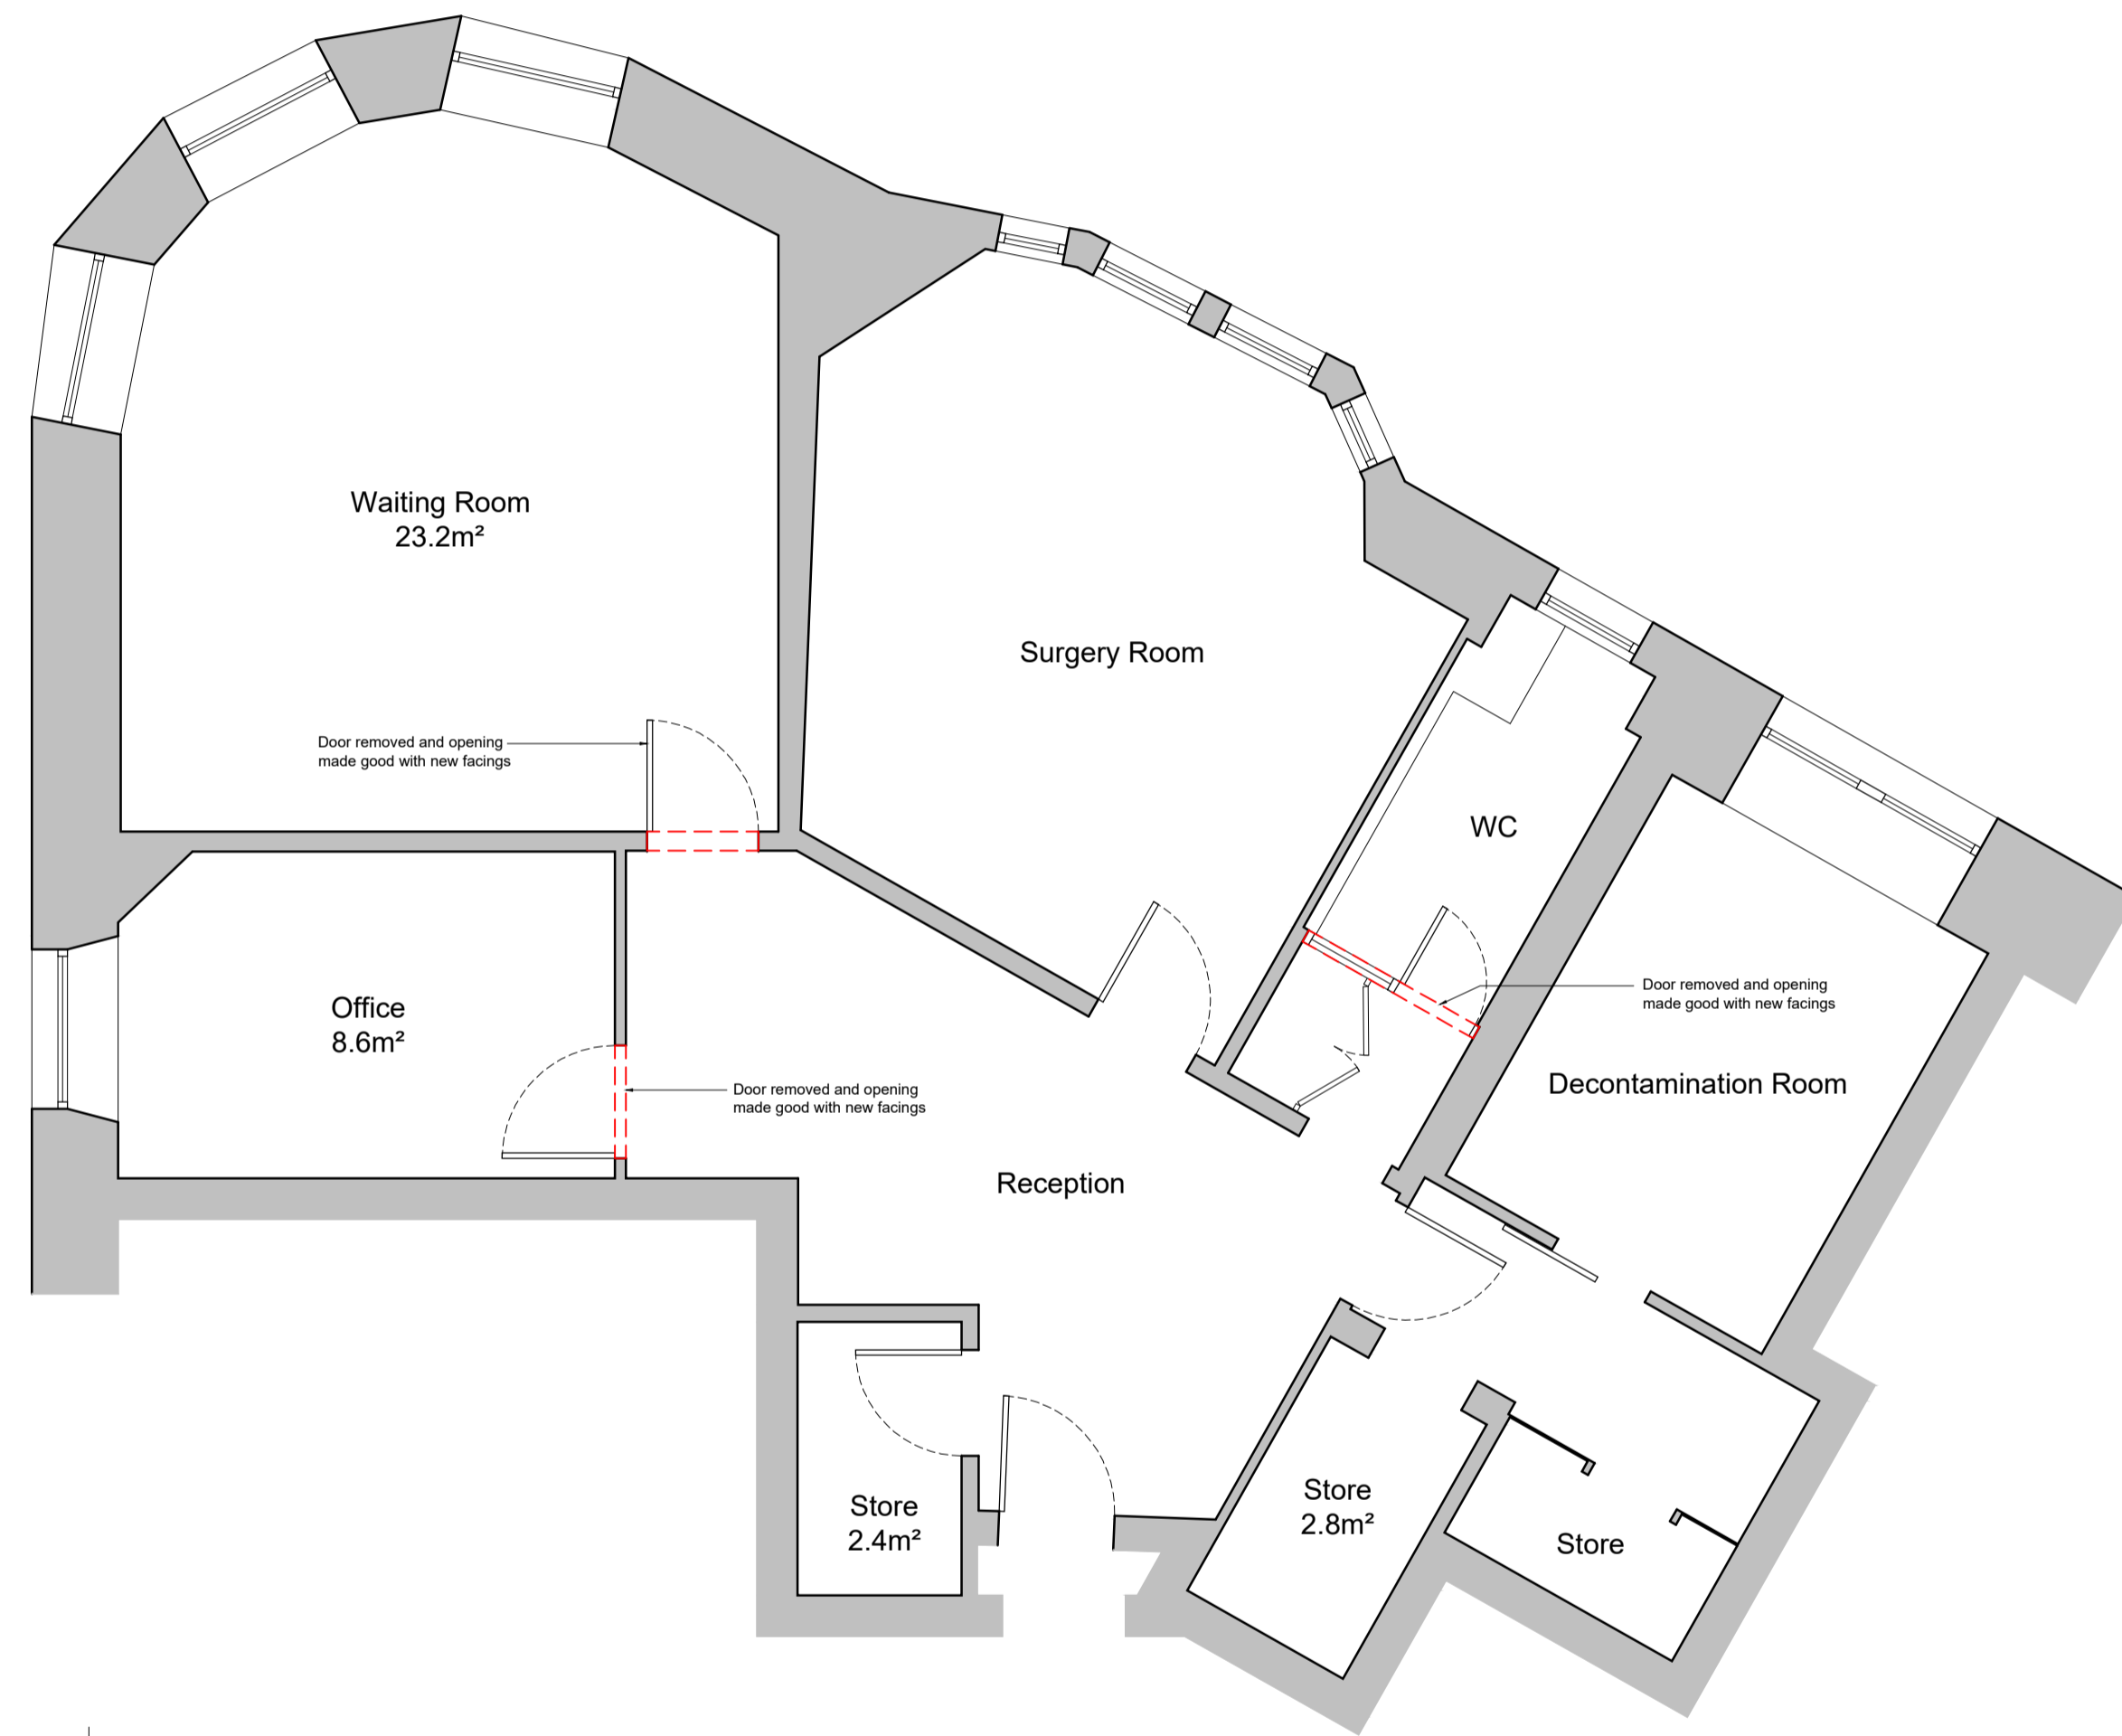


**DO NOT SCALE FROM DRAWINGS**  
 All dimensions to be checked on site by Contractor and any discrepancies to be notified to the Architect prior to works being commenced. Use Figured Dimensions ONLY.

Notes:

- Existing Walls
- Proposed Walls

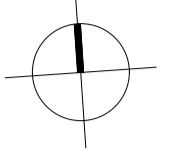

Floor Plan as Existing  
1:50

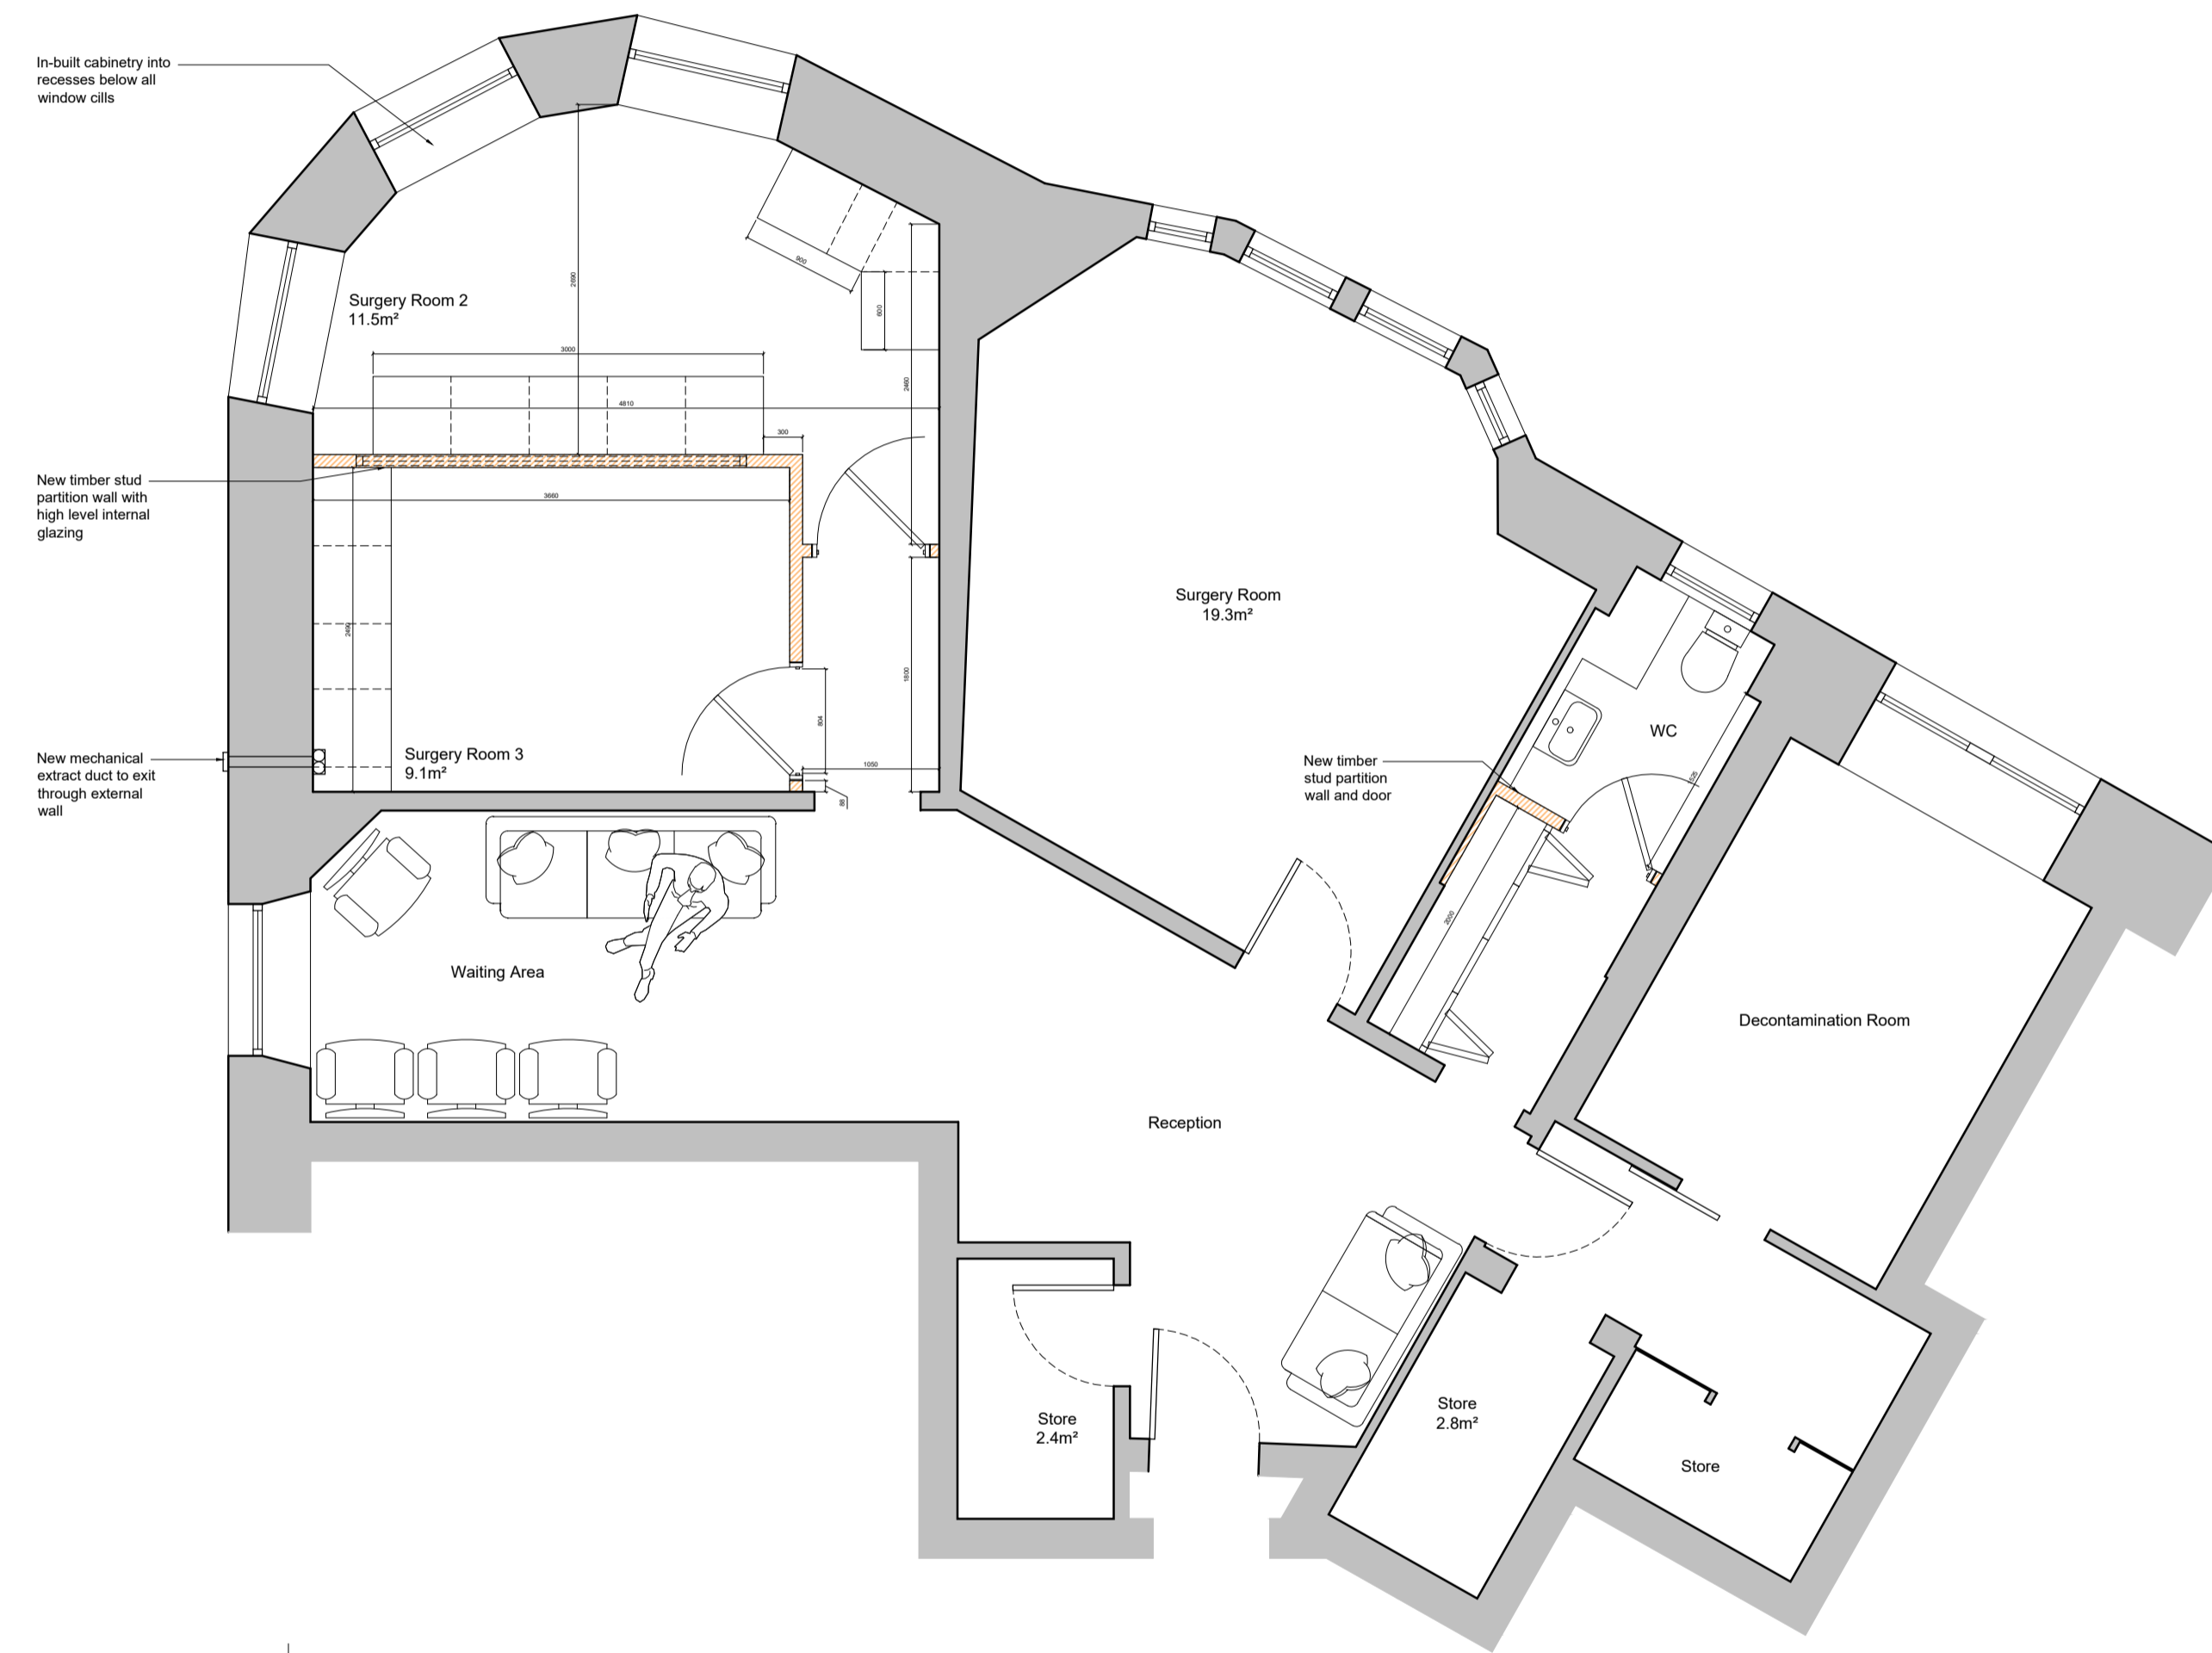

Floor Plan as Proposed  
1:50

A 12.04.24 Updated following comments AH

Rev Date Description Iss

Project Status: Planning

Tel: 07920 224 517

Alterations

Mr Jeffcoate  
 Flat 1/3  
 810 Crow Road  
 Glasgow  
 G13 1LY

General Arrangement  
 Drawings

Scale: As noted @ A1

L(20)003

A