


Notes:



Front Elevation as Existing  
 1:50

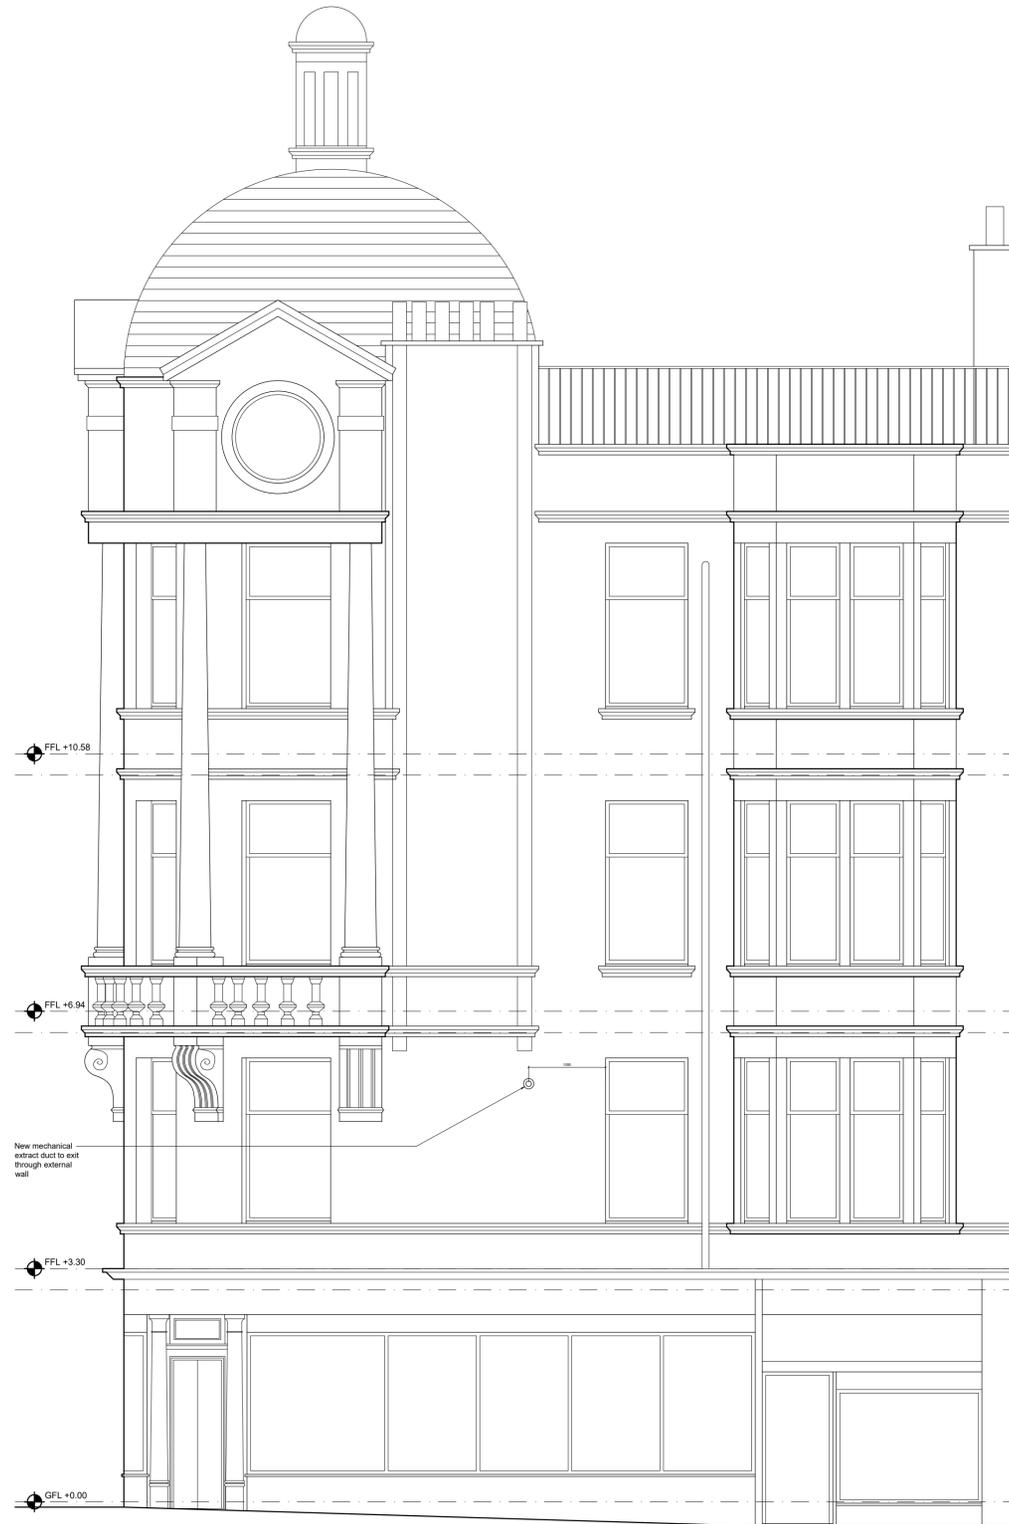

Front Elevation as Proposed  
 1:50

Rev	Date	Description	Iss
-----	------	-------------	-----

Project Status: Planning

Tel: 07920 224 517

Alterations

Mr Jeffcoate  
 Flat 1/3  
 810 Crow Road  
 Glasgow  
 G13 1LY

Elevation as Existing & Proposed

Scale: As noted @ A1

L(20)004