



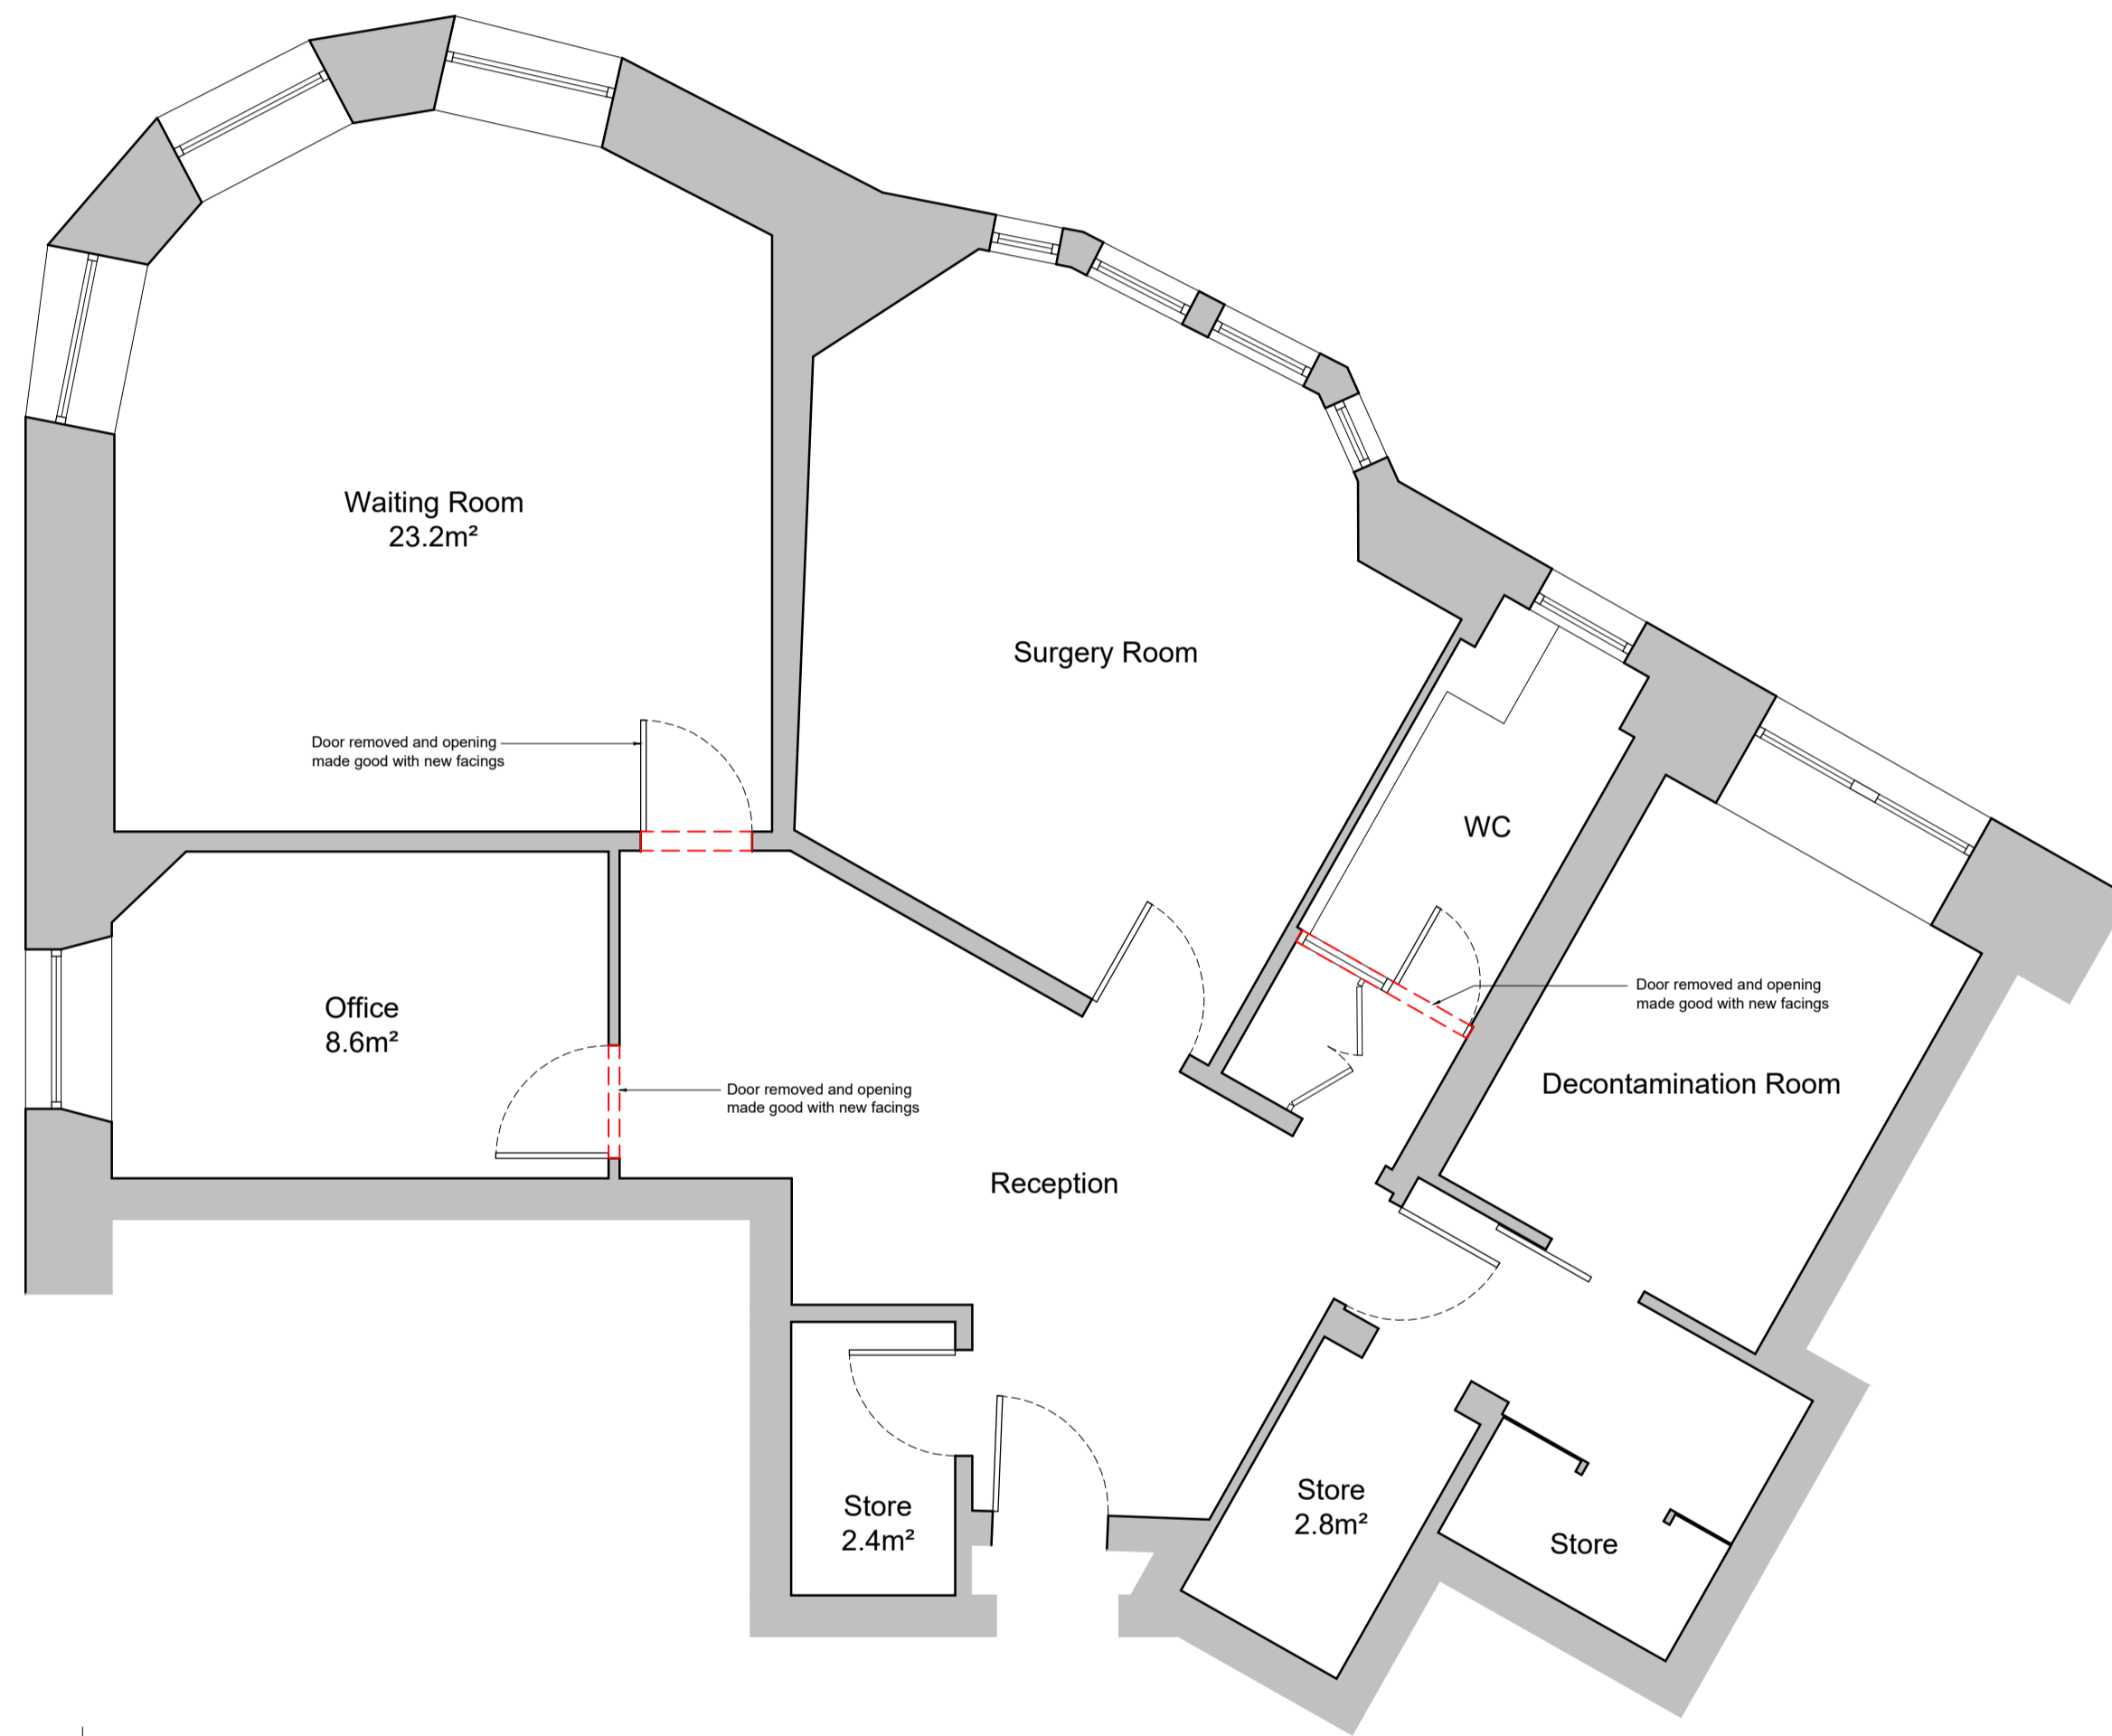


DO NOT SCALE FROM DRAWINGS
 All dimensions to be checked on site by Contractor and any discrepancies to be notified to the Architect prior to works being commenced. Use Figured Dimensions ONLY.

Notes:

- Existing Walls
- Proposed Walls

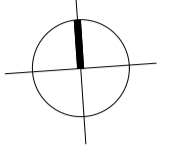

Floor Plan as Existing
1:50

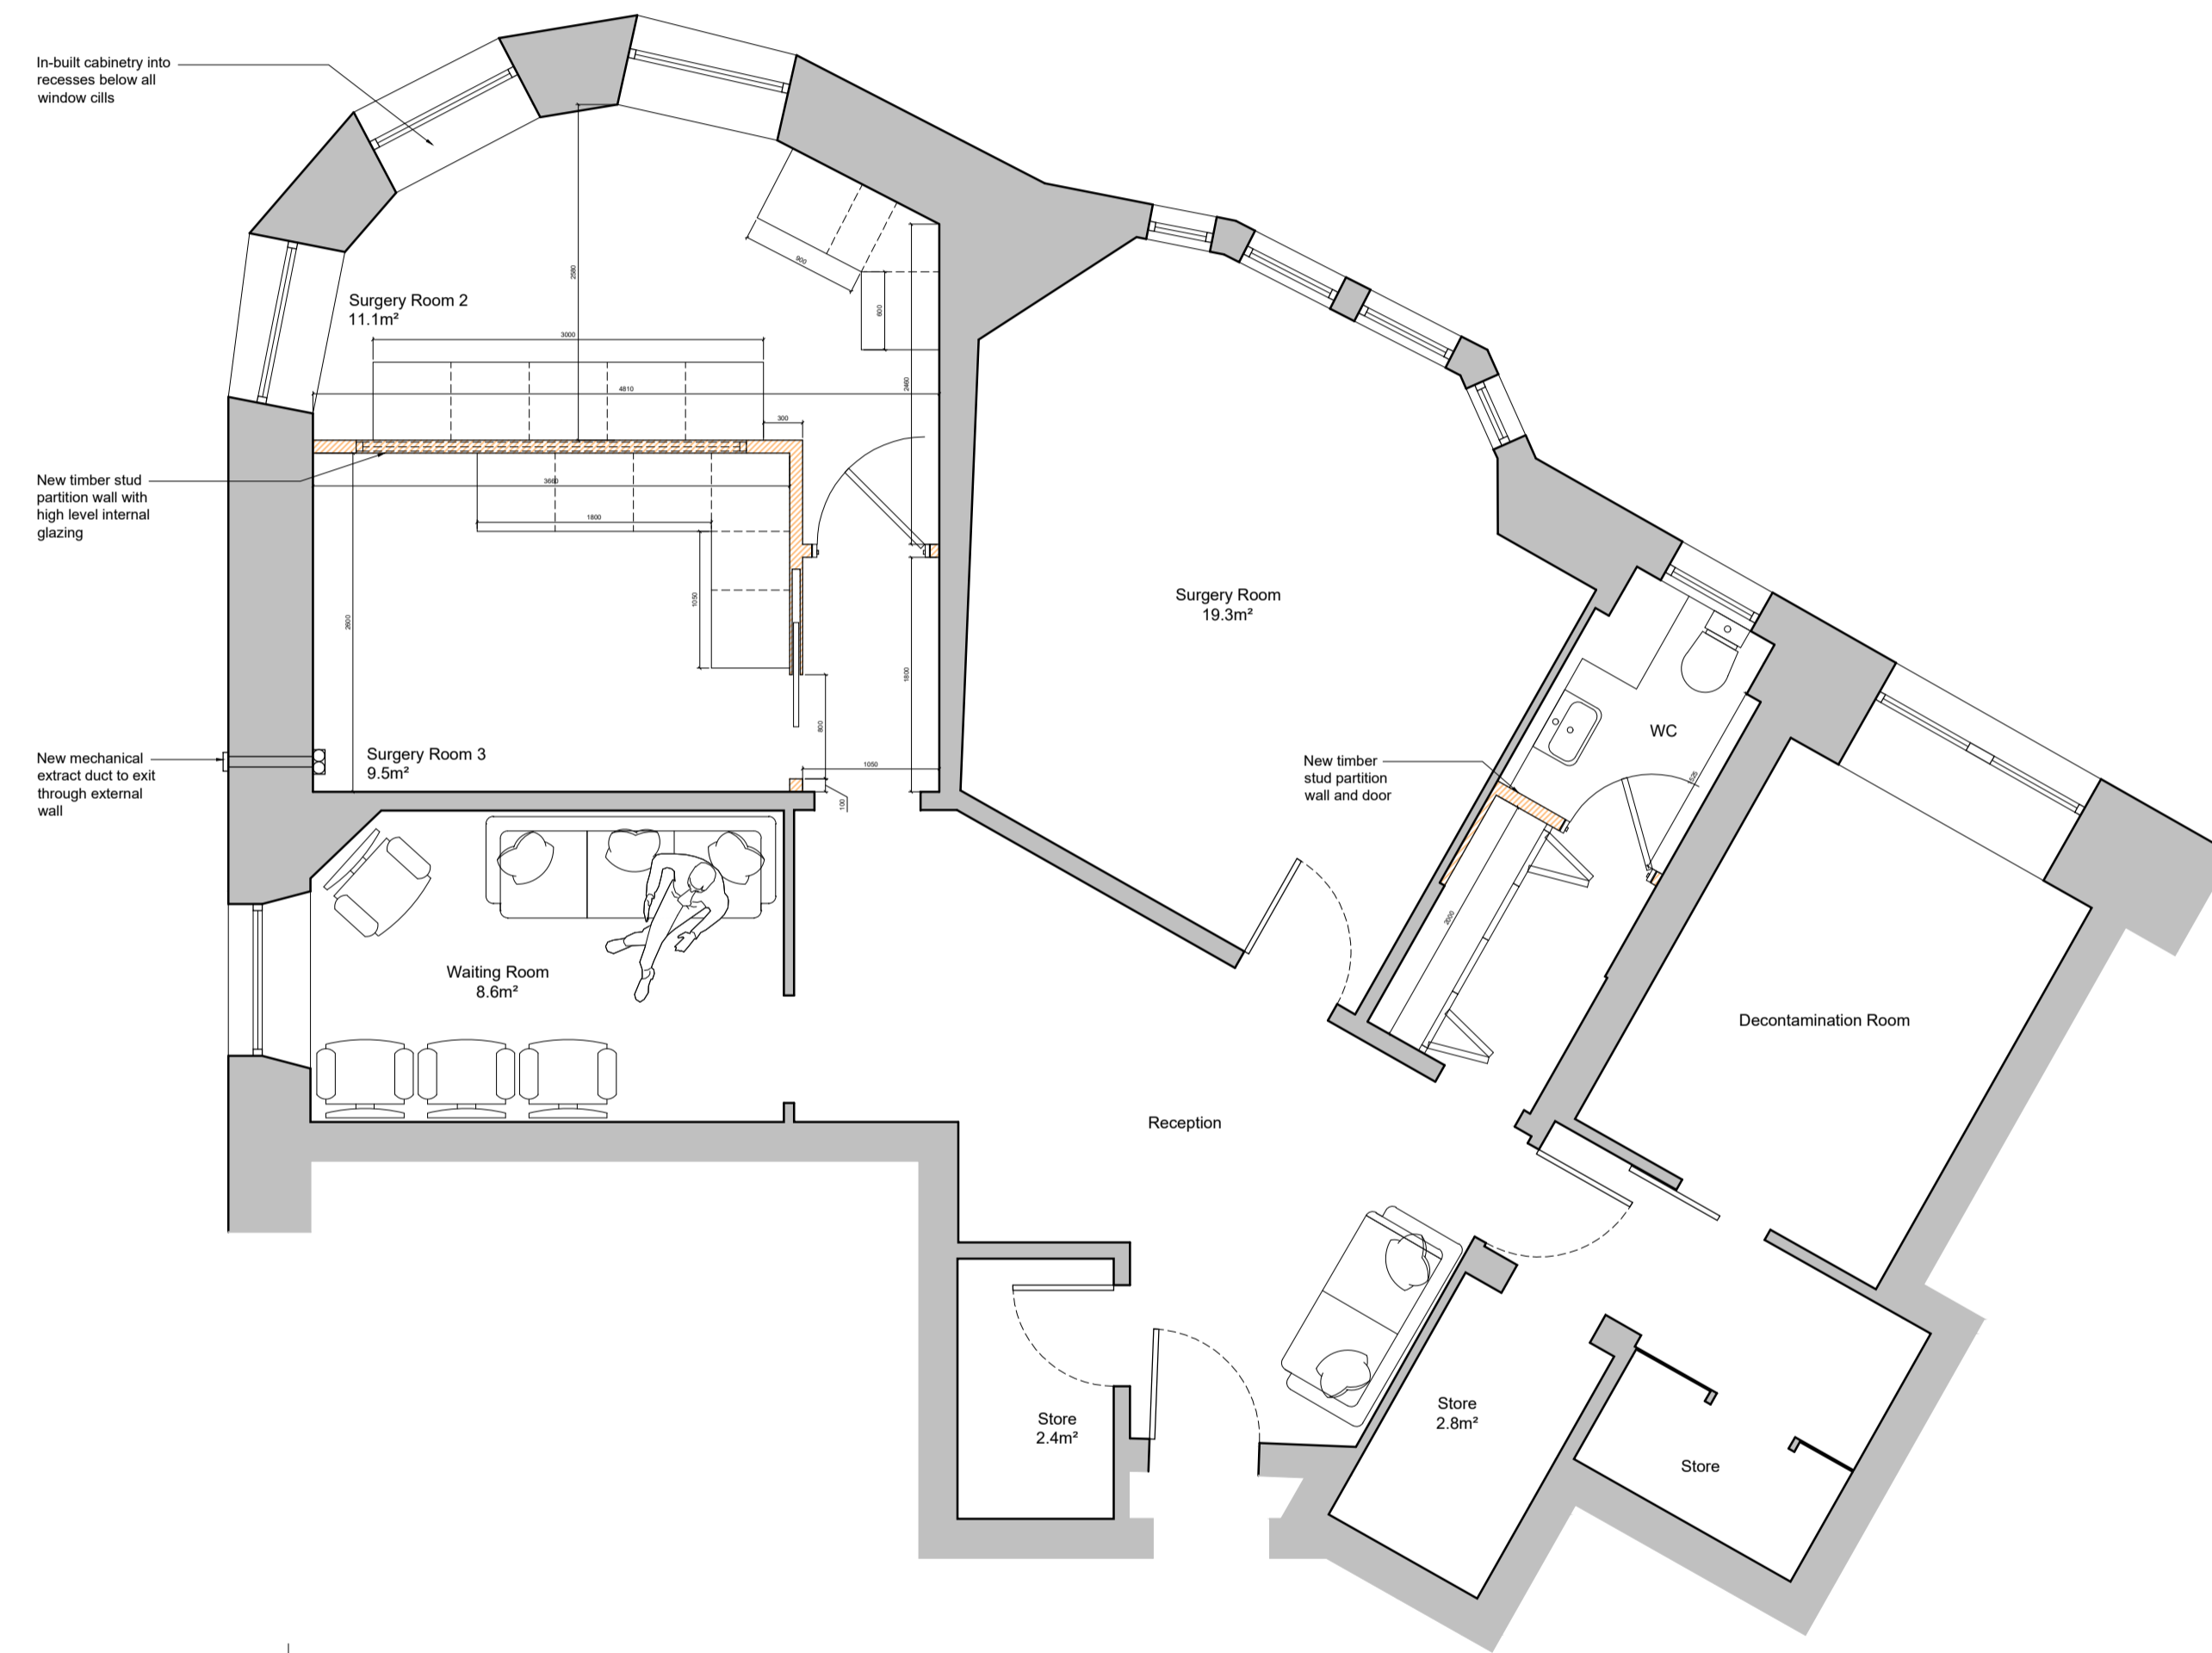

Floor Plan as Proposed
1:50

Rev Date	Description	Iss
Project Status: Planning		
Tel: 07920 224 517		
Alterations		
Mr Jeffcoate Flat 1/3 810 Crow Road Glasgow G13 1LY	General Arrangement Drawings	
		Scale: As noted @ A1
L(20)003		-