

Plain Profile Brown Clay  
tiles to match existing  
Timber Casement Windows  
to match existing  
Remove fake Garage Door  
& replace with window  
to match others

Red Brick  
to match  
existing


Rendered Finish to  
match existing




Proposed Rear Elevation Scale 1:50




Proposed Front Elevation Scale 1:50

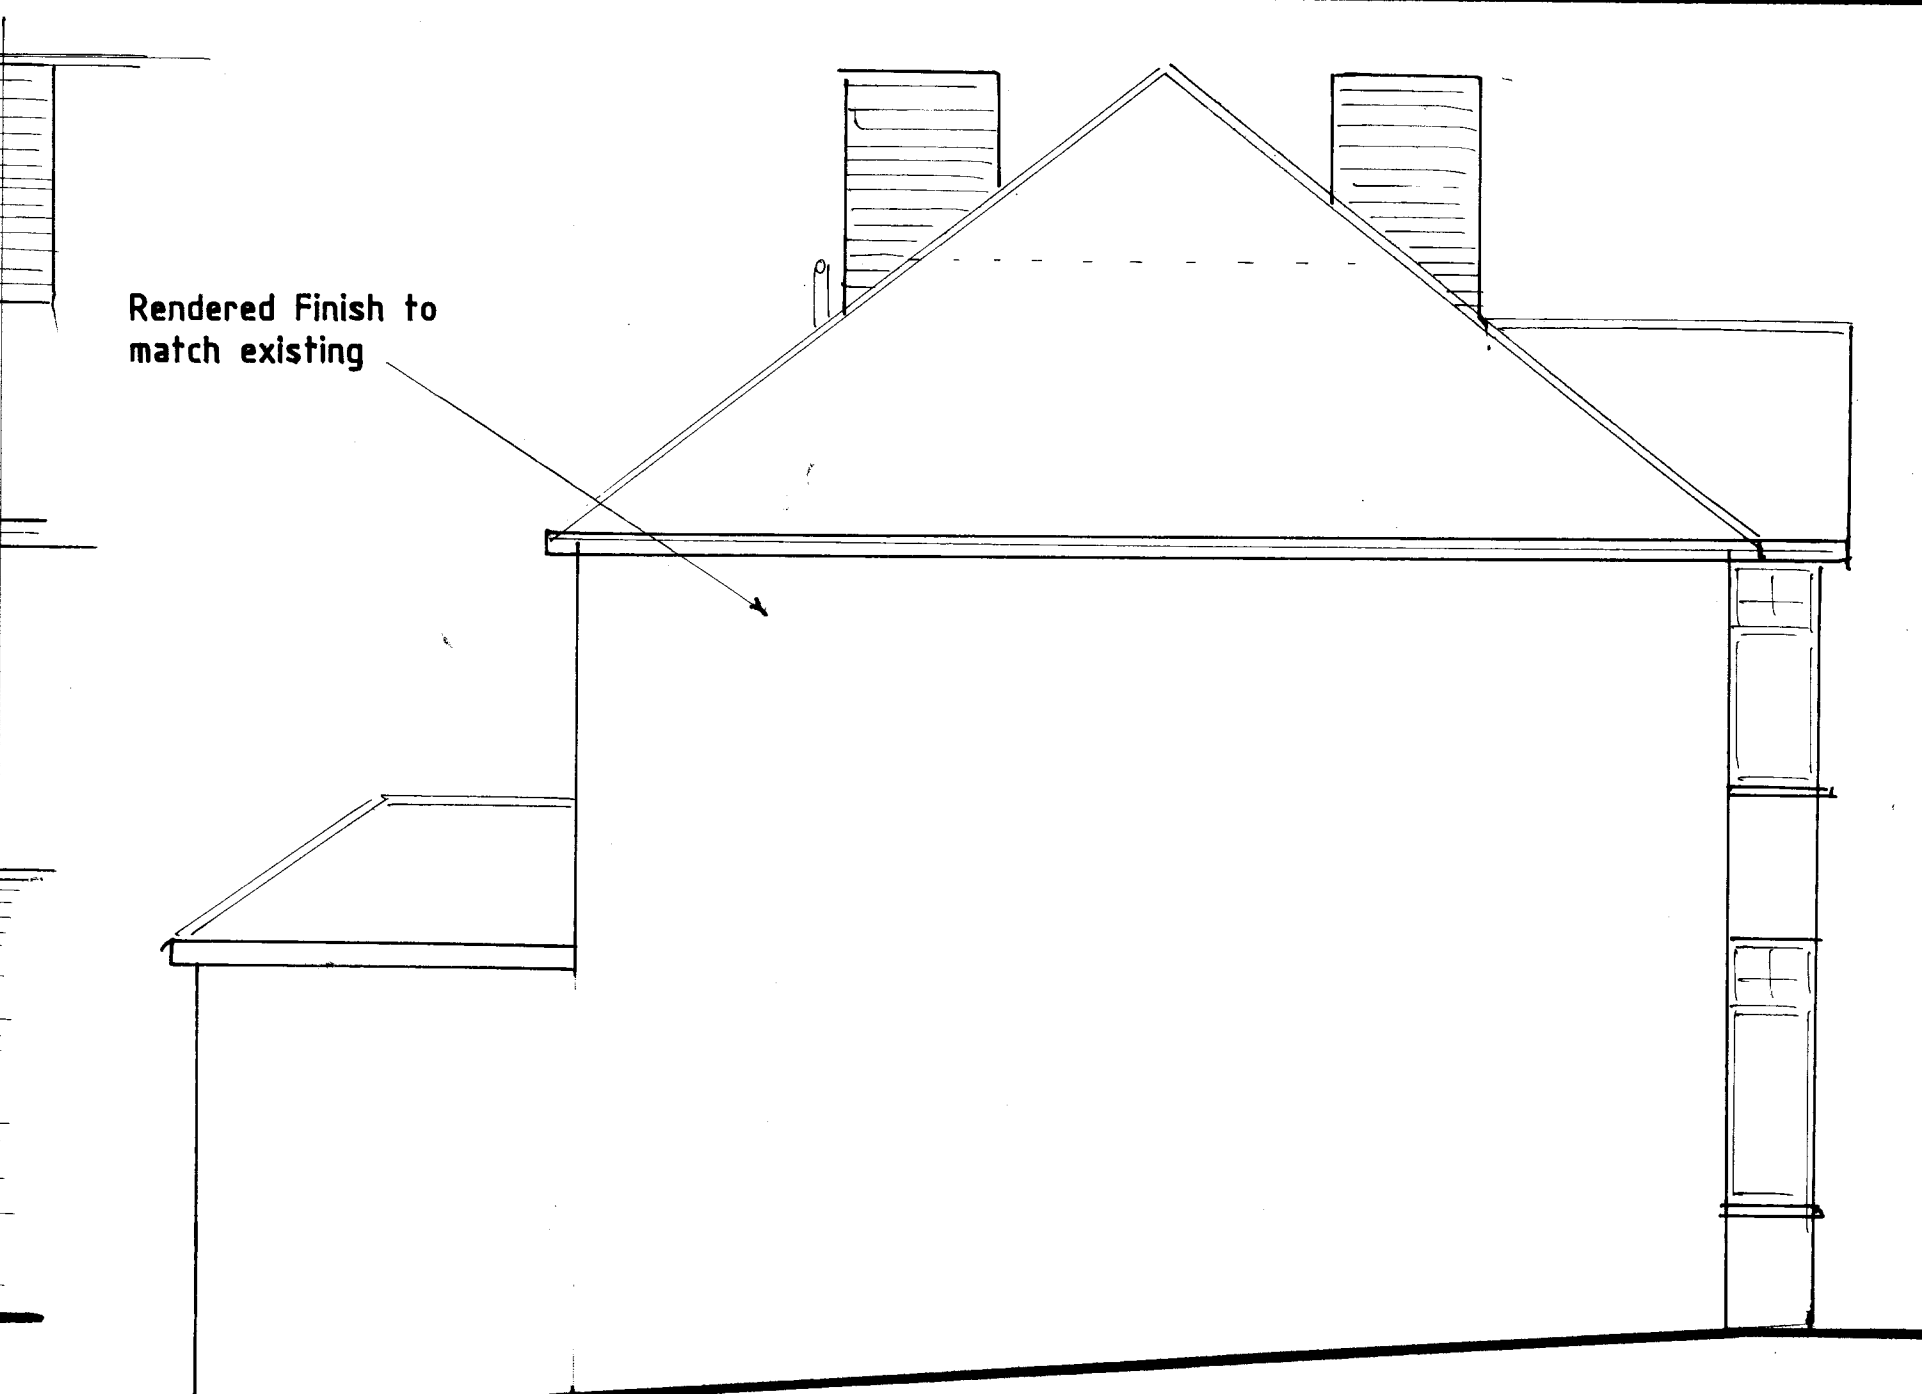


Proposed Side Elevation  
Scale 1:50

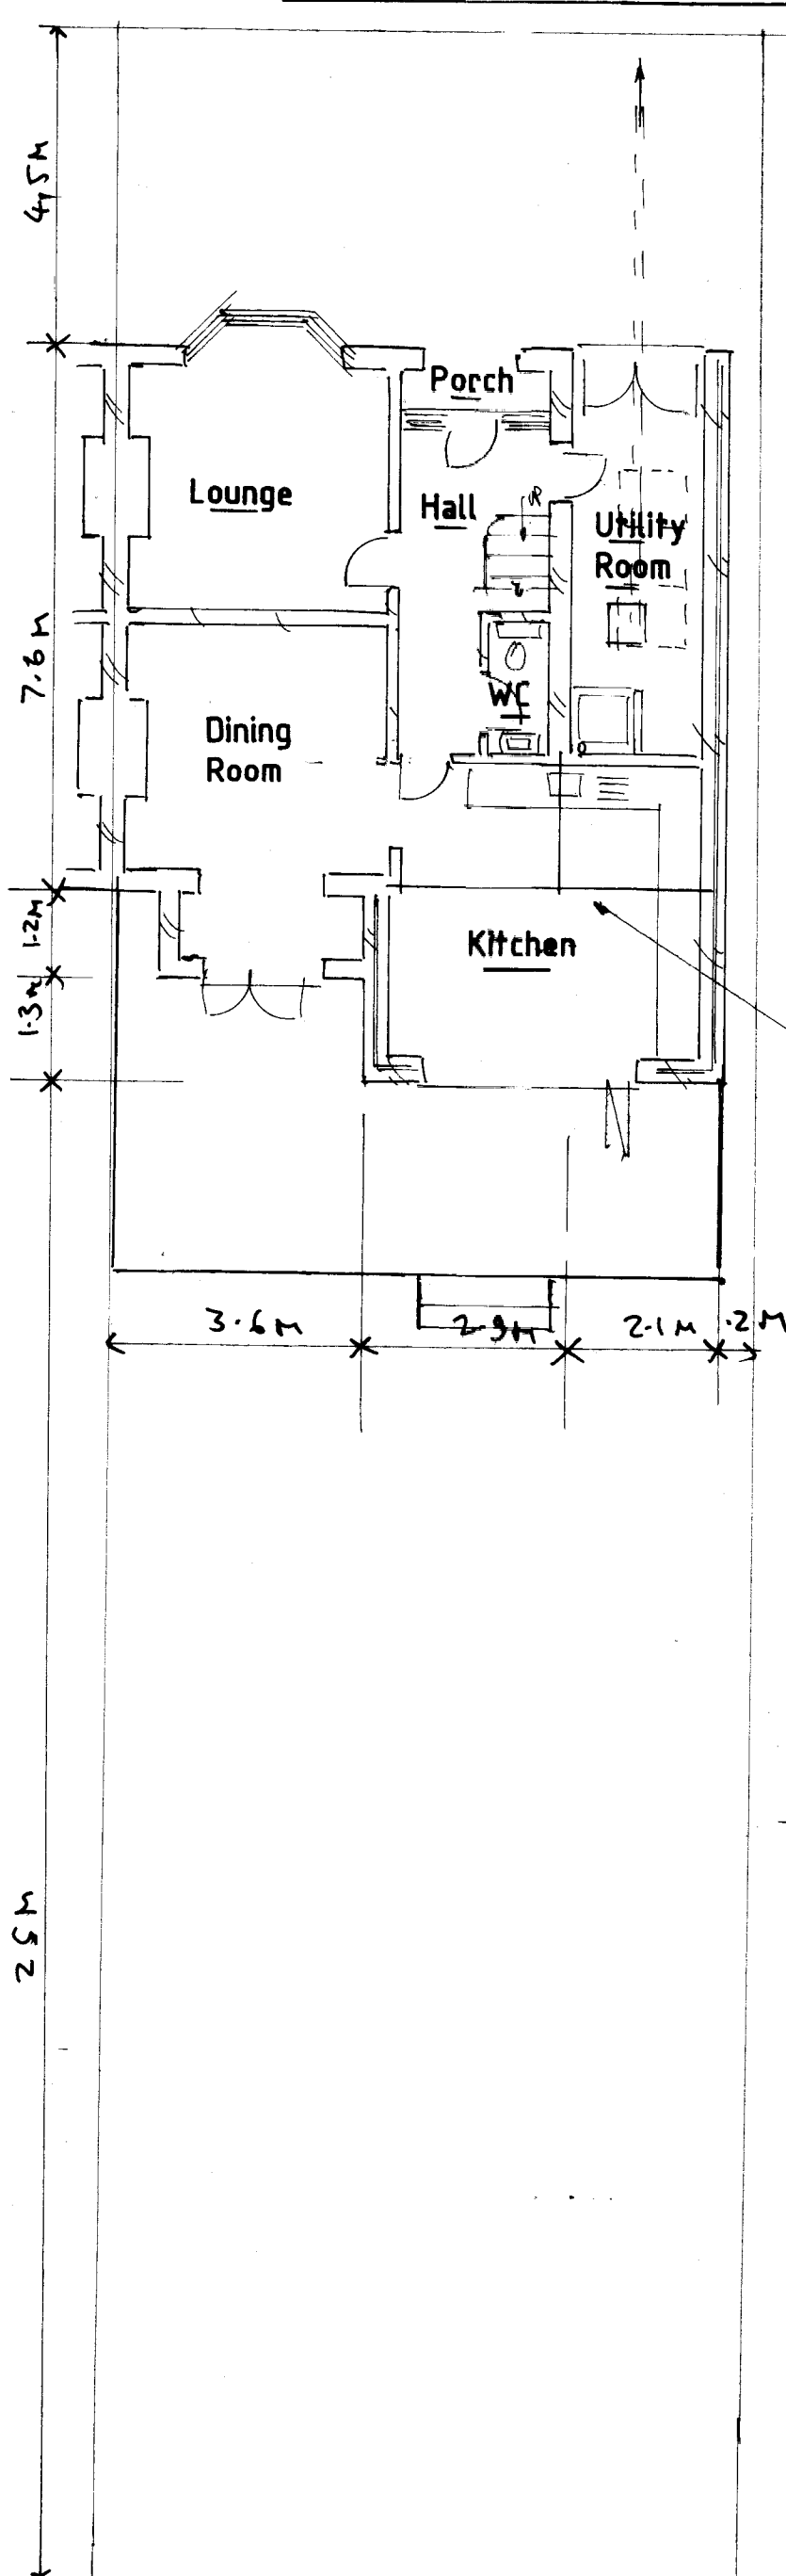


Existing Ground Floor & Site Plan Scale 1:100

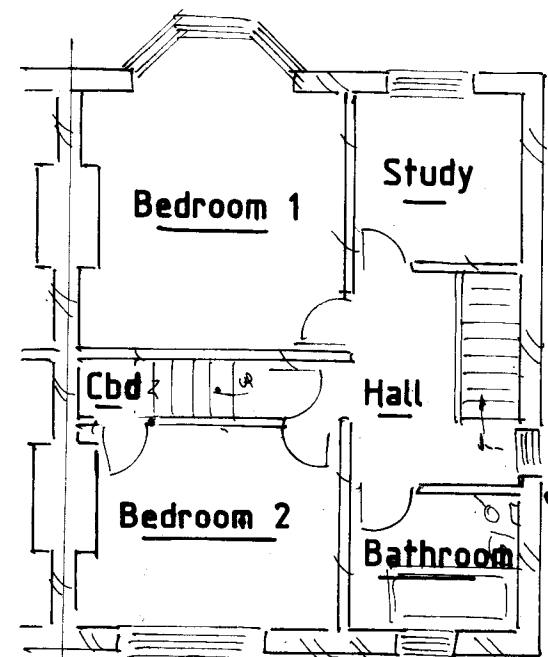


Existing First Floor Plan  
Scale 1:100  
Existing Beams to be checked  
for suitability to carry extra  
load before work commenced

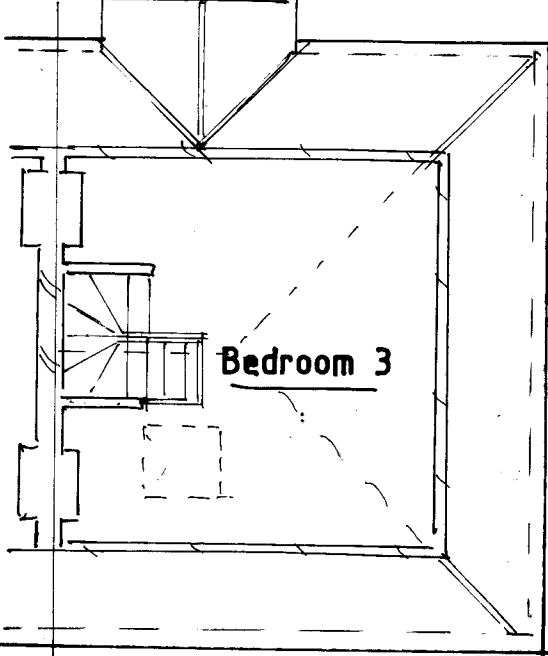


Existing Second Floor Plan  
Scale 1:100

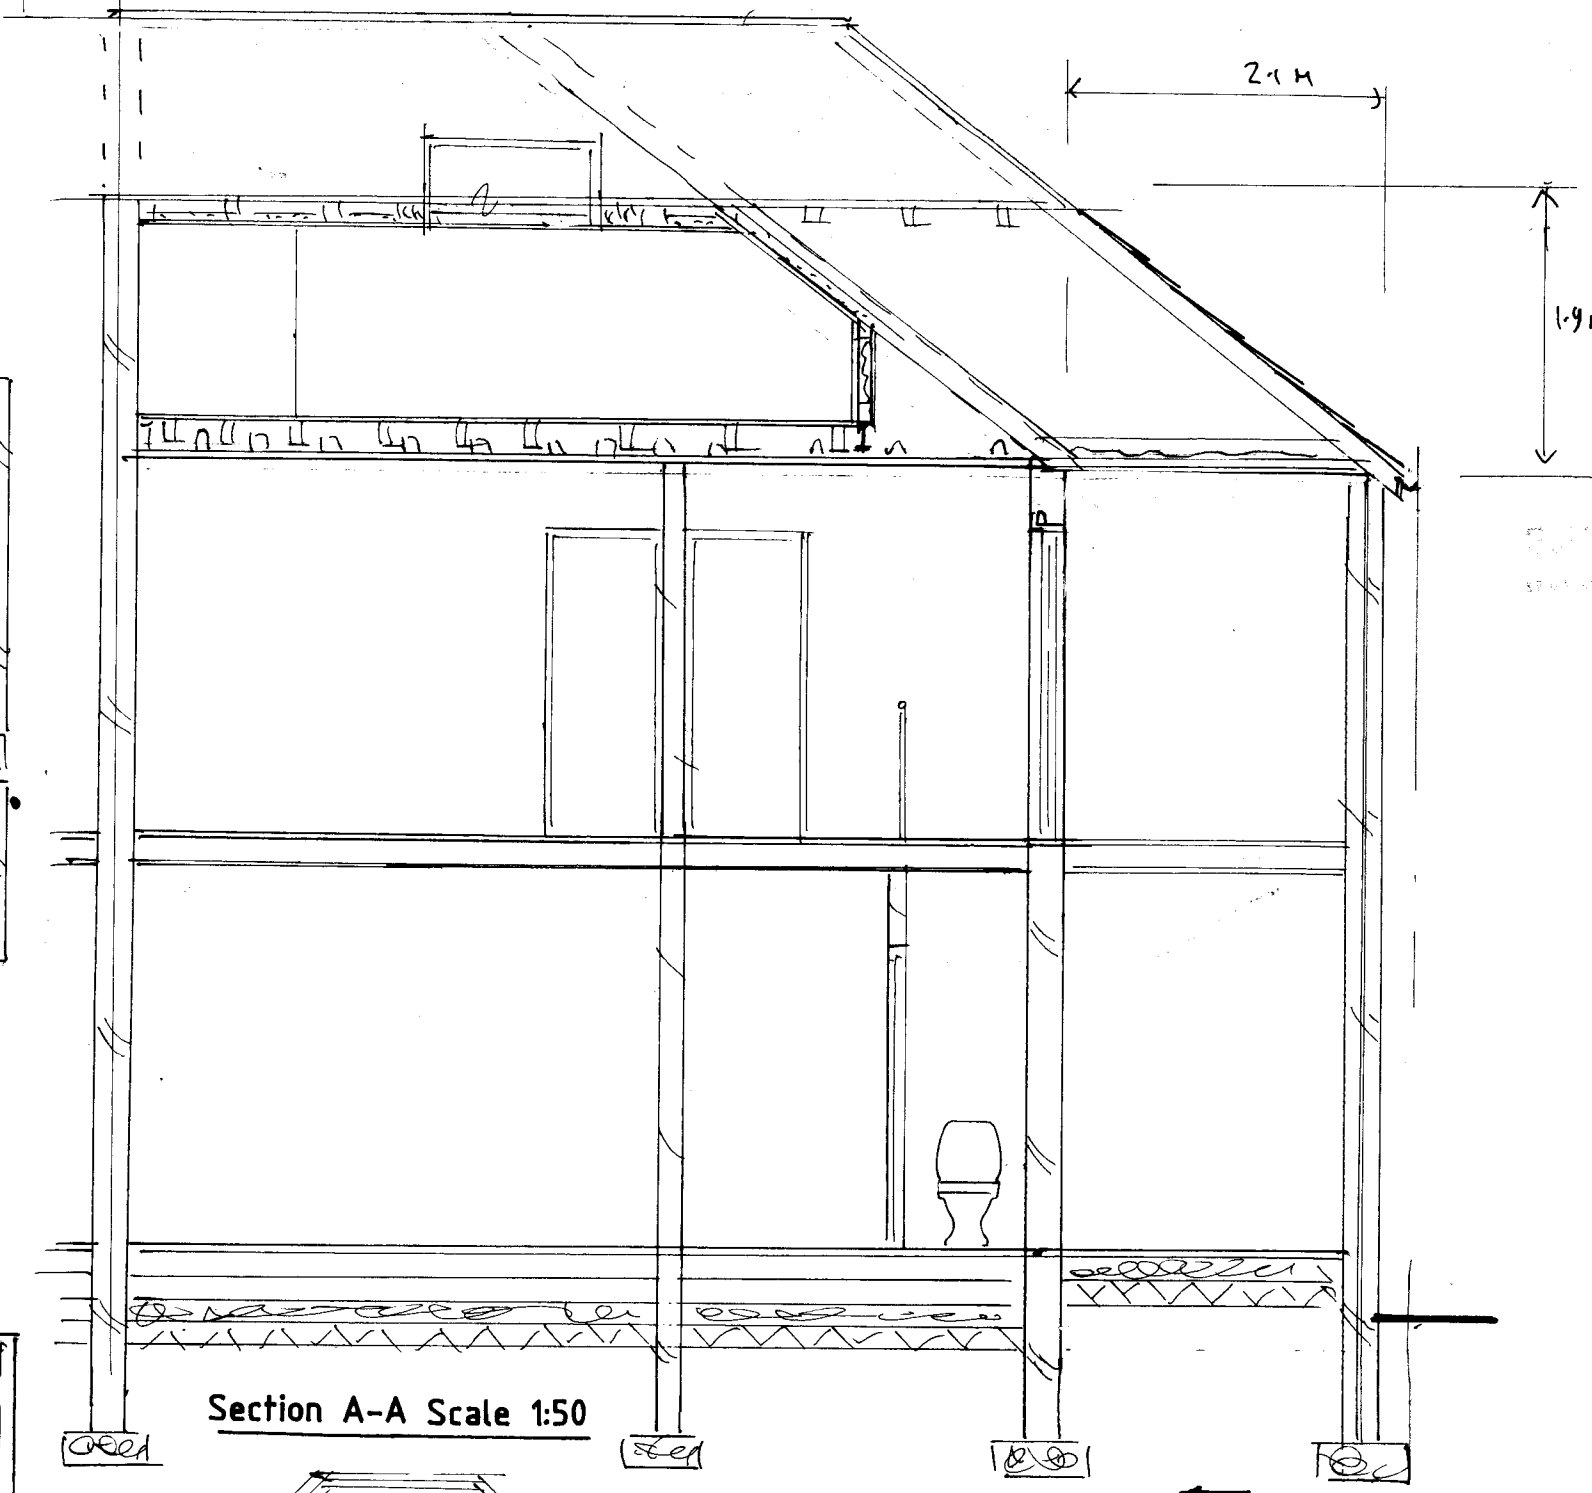


Section A-A Scale 1:50

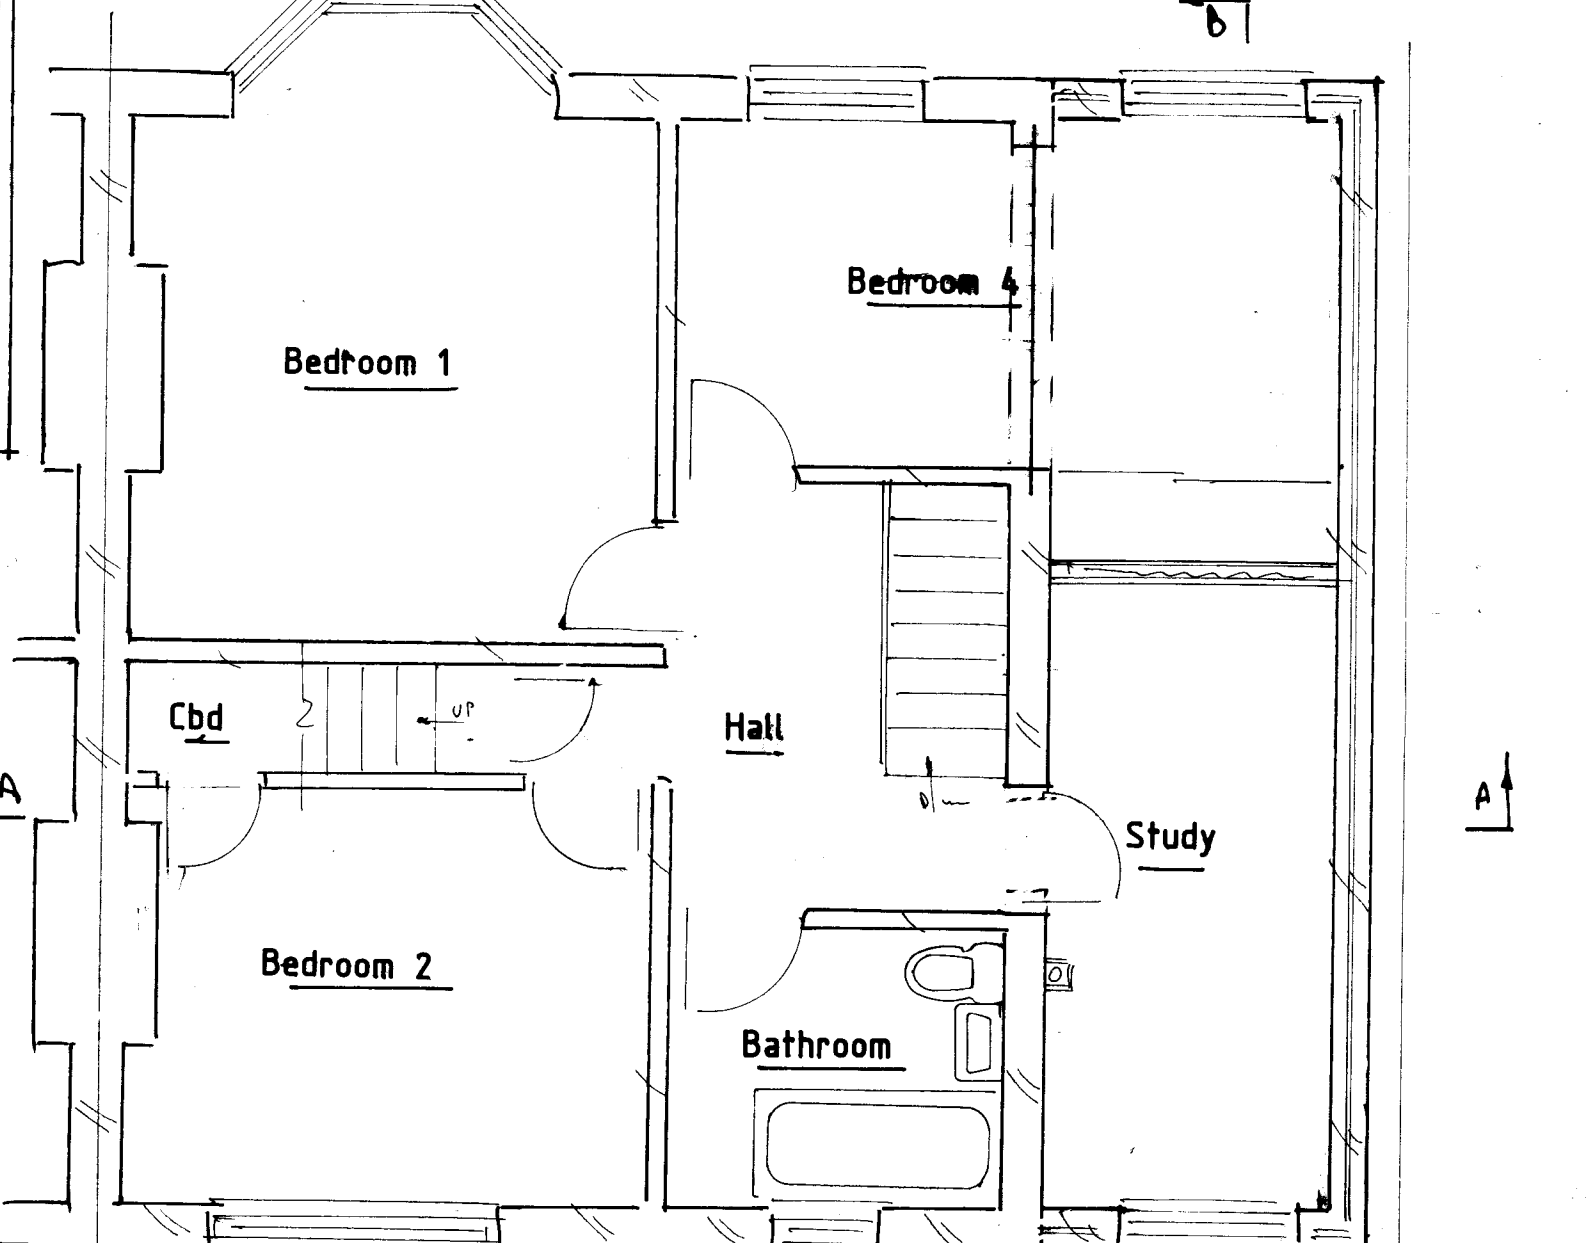


Proposed First Floor Plan Scale 1:50

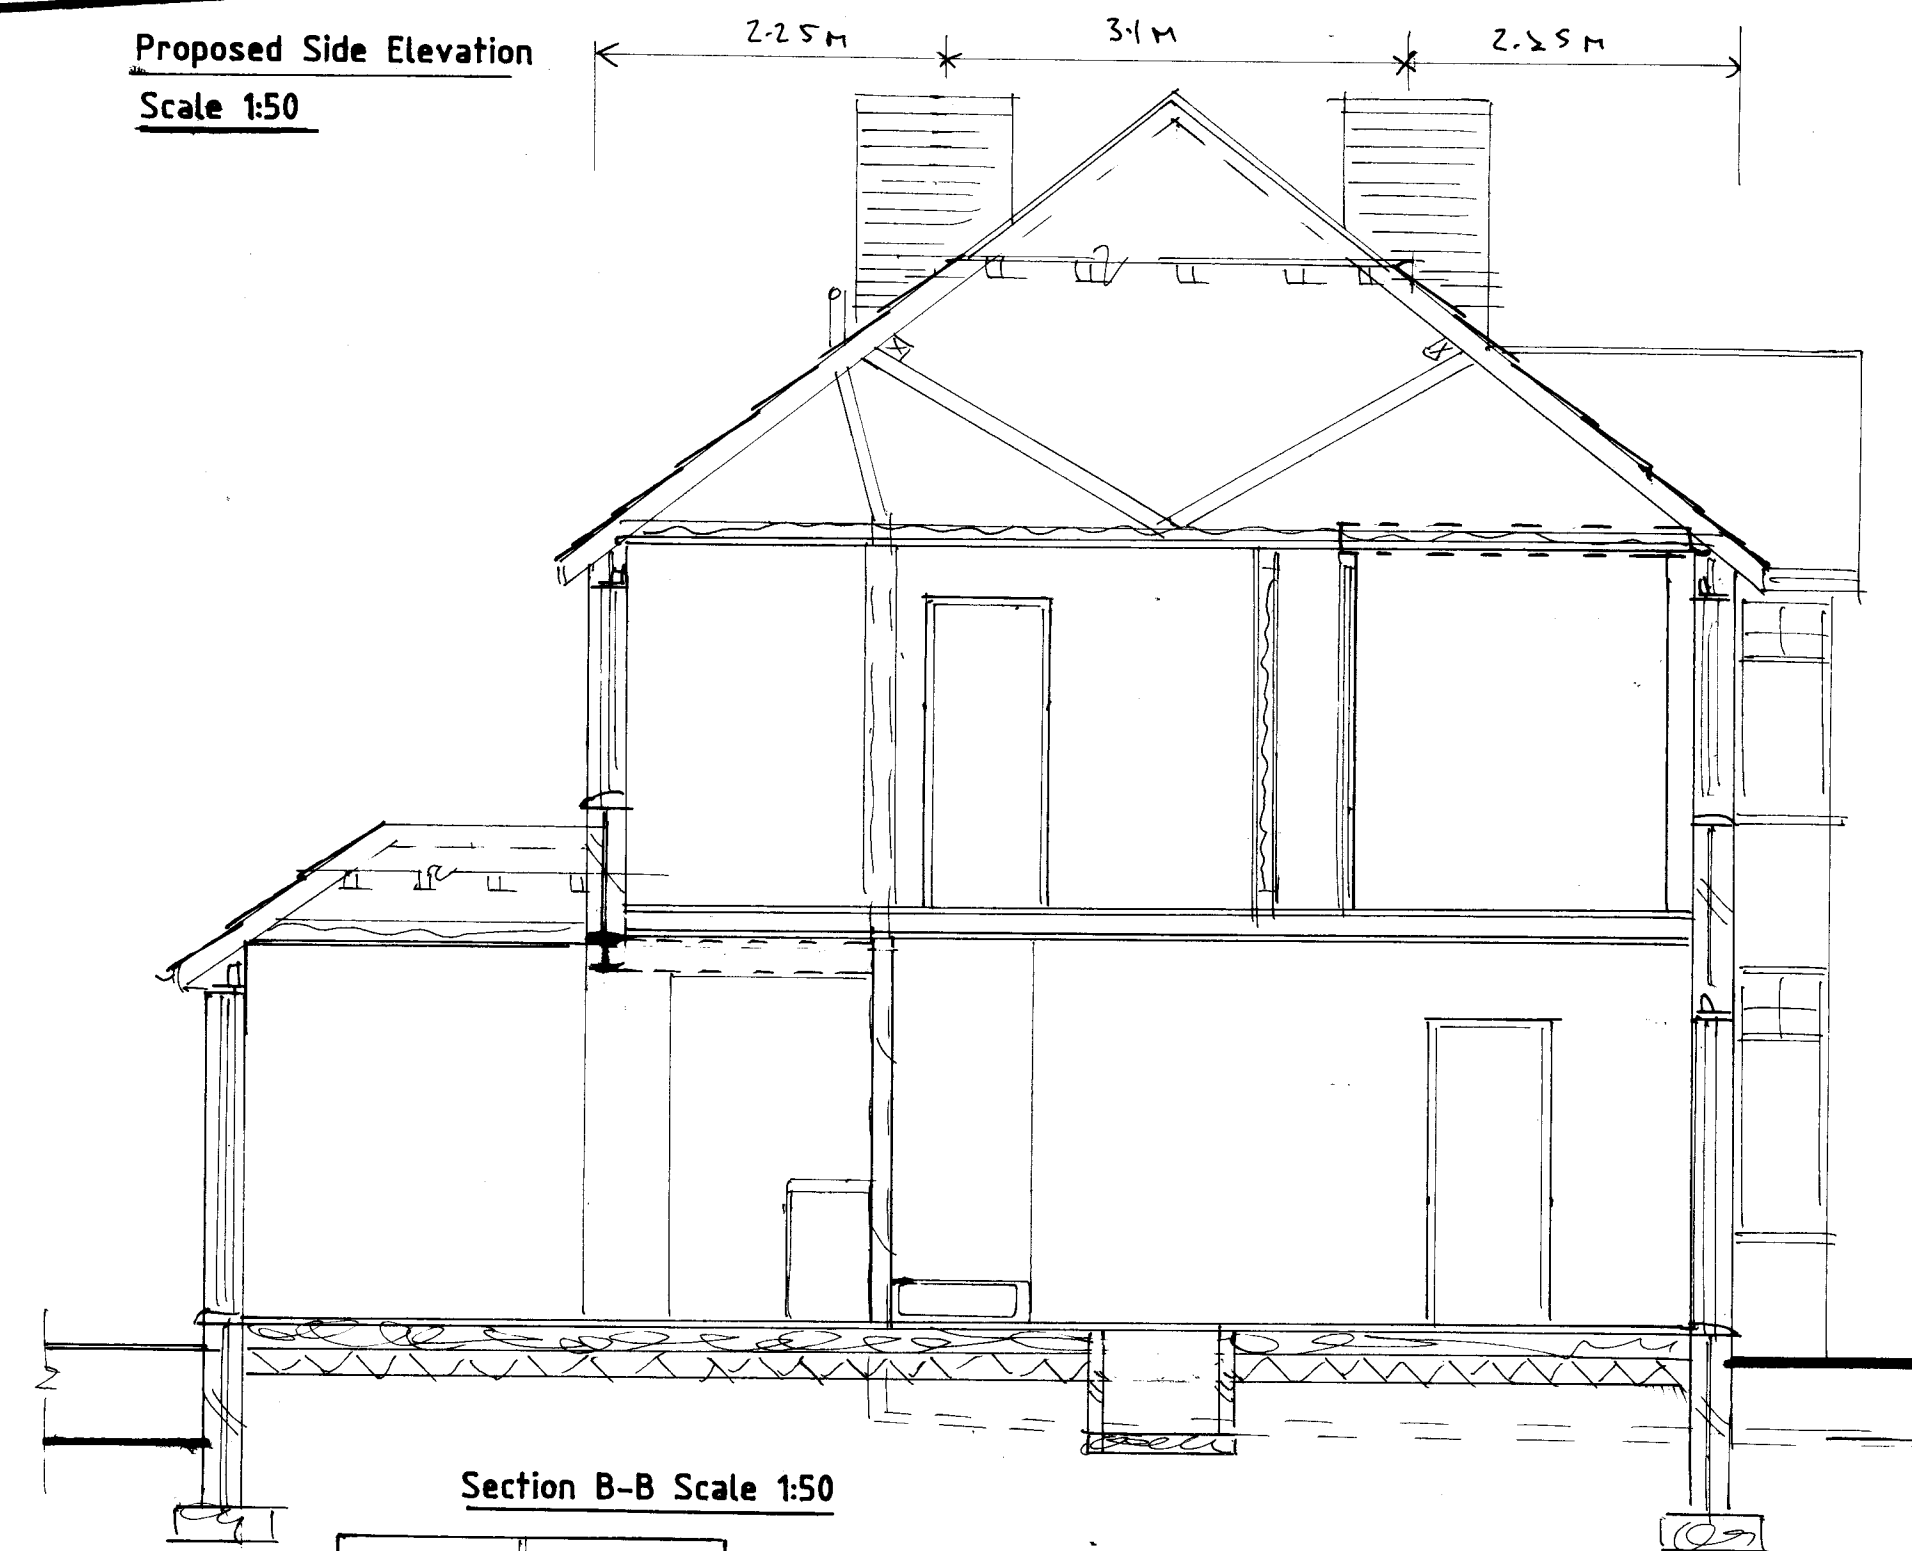

Section B-B Scale 1:50

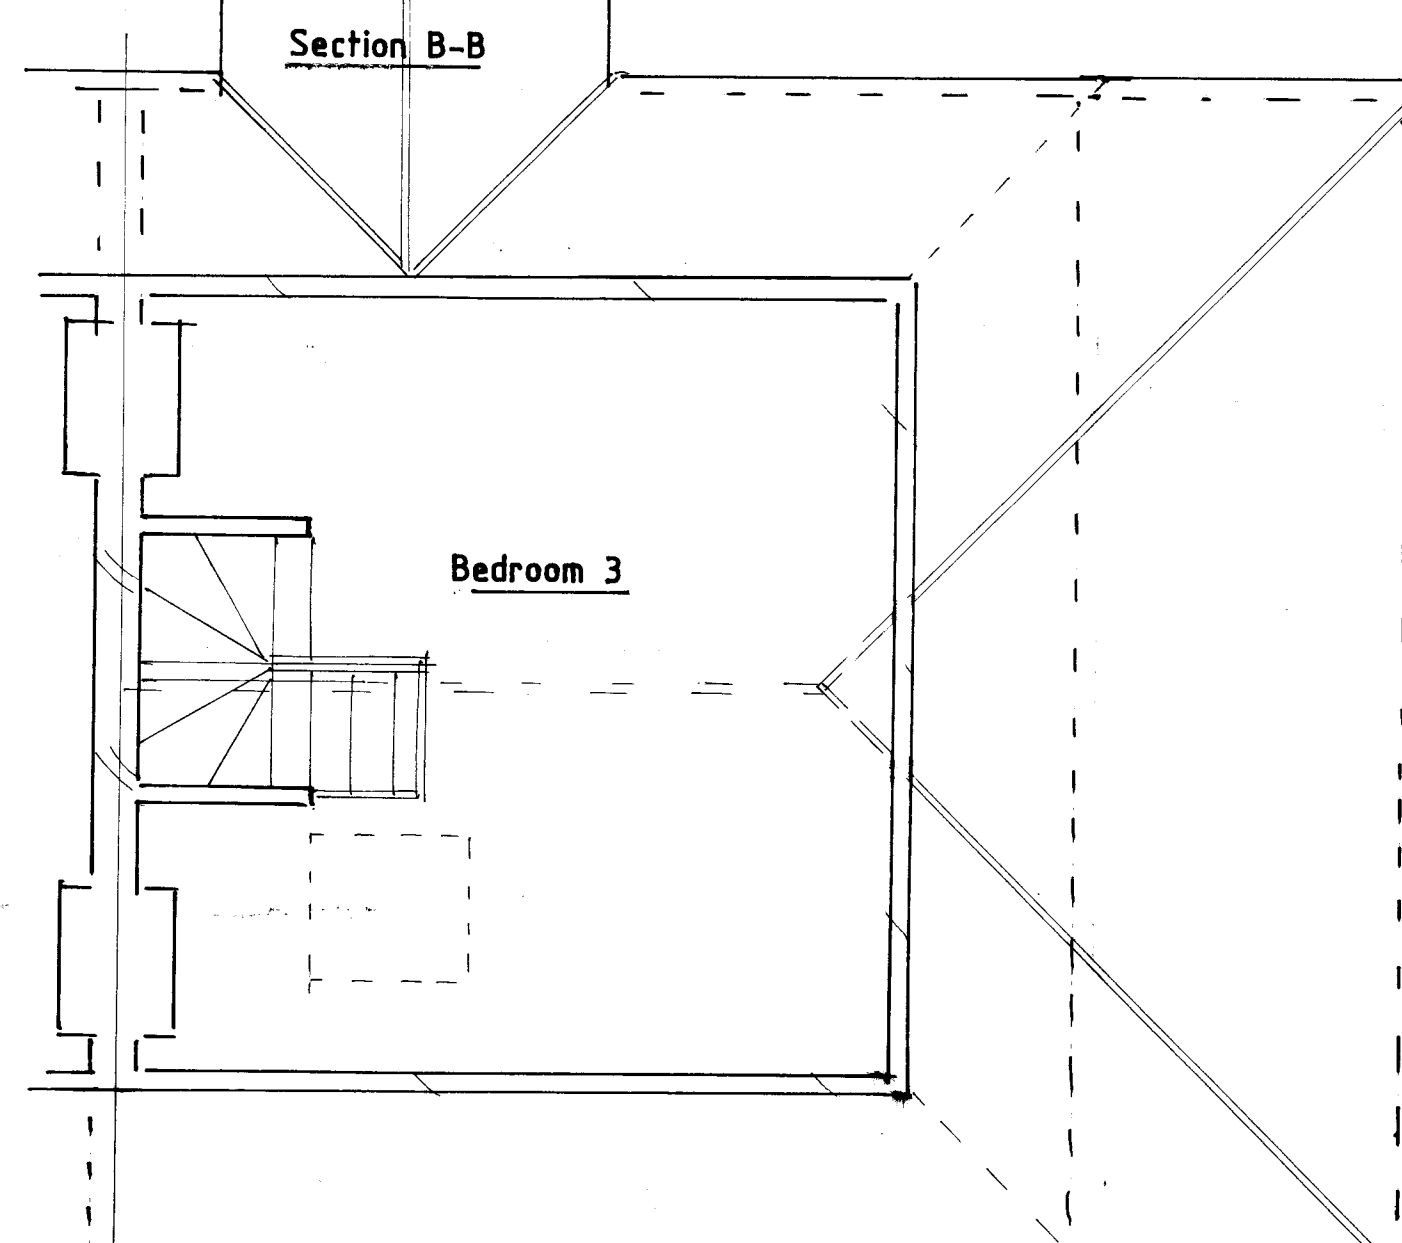

Proposed Second Floor Plan Scale 1:50

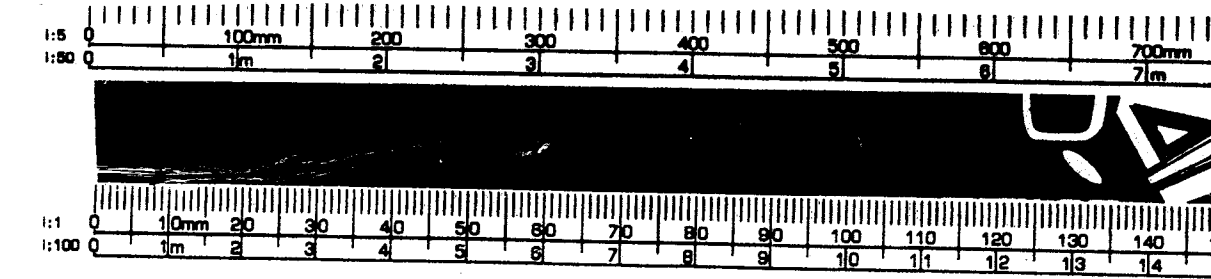

AREA OF PITCHED ROOF OVER PROPOSED FIRST FLOOR EXTENSION			
TERRACE	4.5 x 2.1 x 1.9	3	TOTAL = 10m <sup>2</sup>
MIDDLE PART OF ROOF	3.1 x 2.1 x 1.9	7	

Proposed First Floor Side Extension at 49 Laburnham Road Maidenhead SL6 for Mr Hannon of the above address

Drawn By John W Phillips Merryfields Spar Corner Colerne Wiltshire SN14 8DG  
Tel.No 01225744788 & 07973509928 Date 26/3/24  
Amendments 1, 2, 100

www.buildplans.co.uk Scale 1:100 & 1:50 at A1  
**DRG. NO:5091**