


COPYRIGHT:


The intellectual property within this drawing remains the property of Blue Sky Design and Build Ltd
 No copying of this drawing in part or full is permitted other than by the client at the site address shown on this drawing.
 This drawing is intended for use at the address shown and by the payee client of Blue Sky Design & Build Ltd only.

Existing Elevations


A1

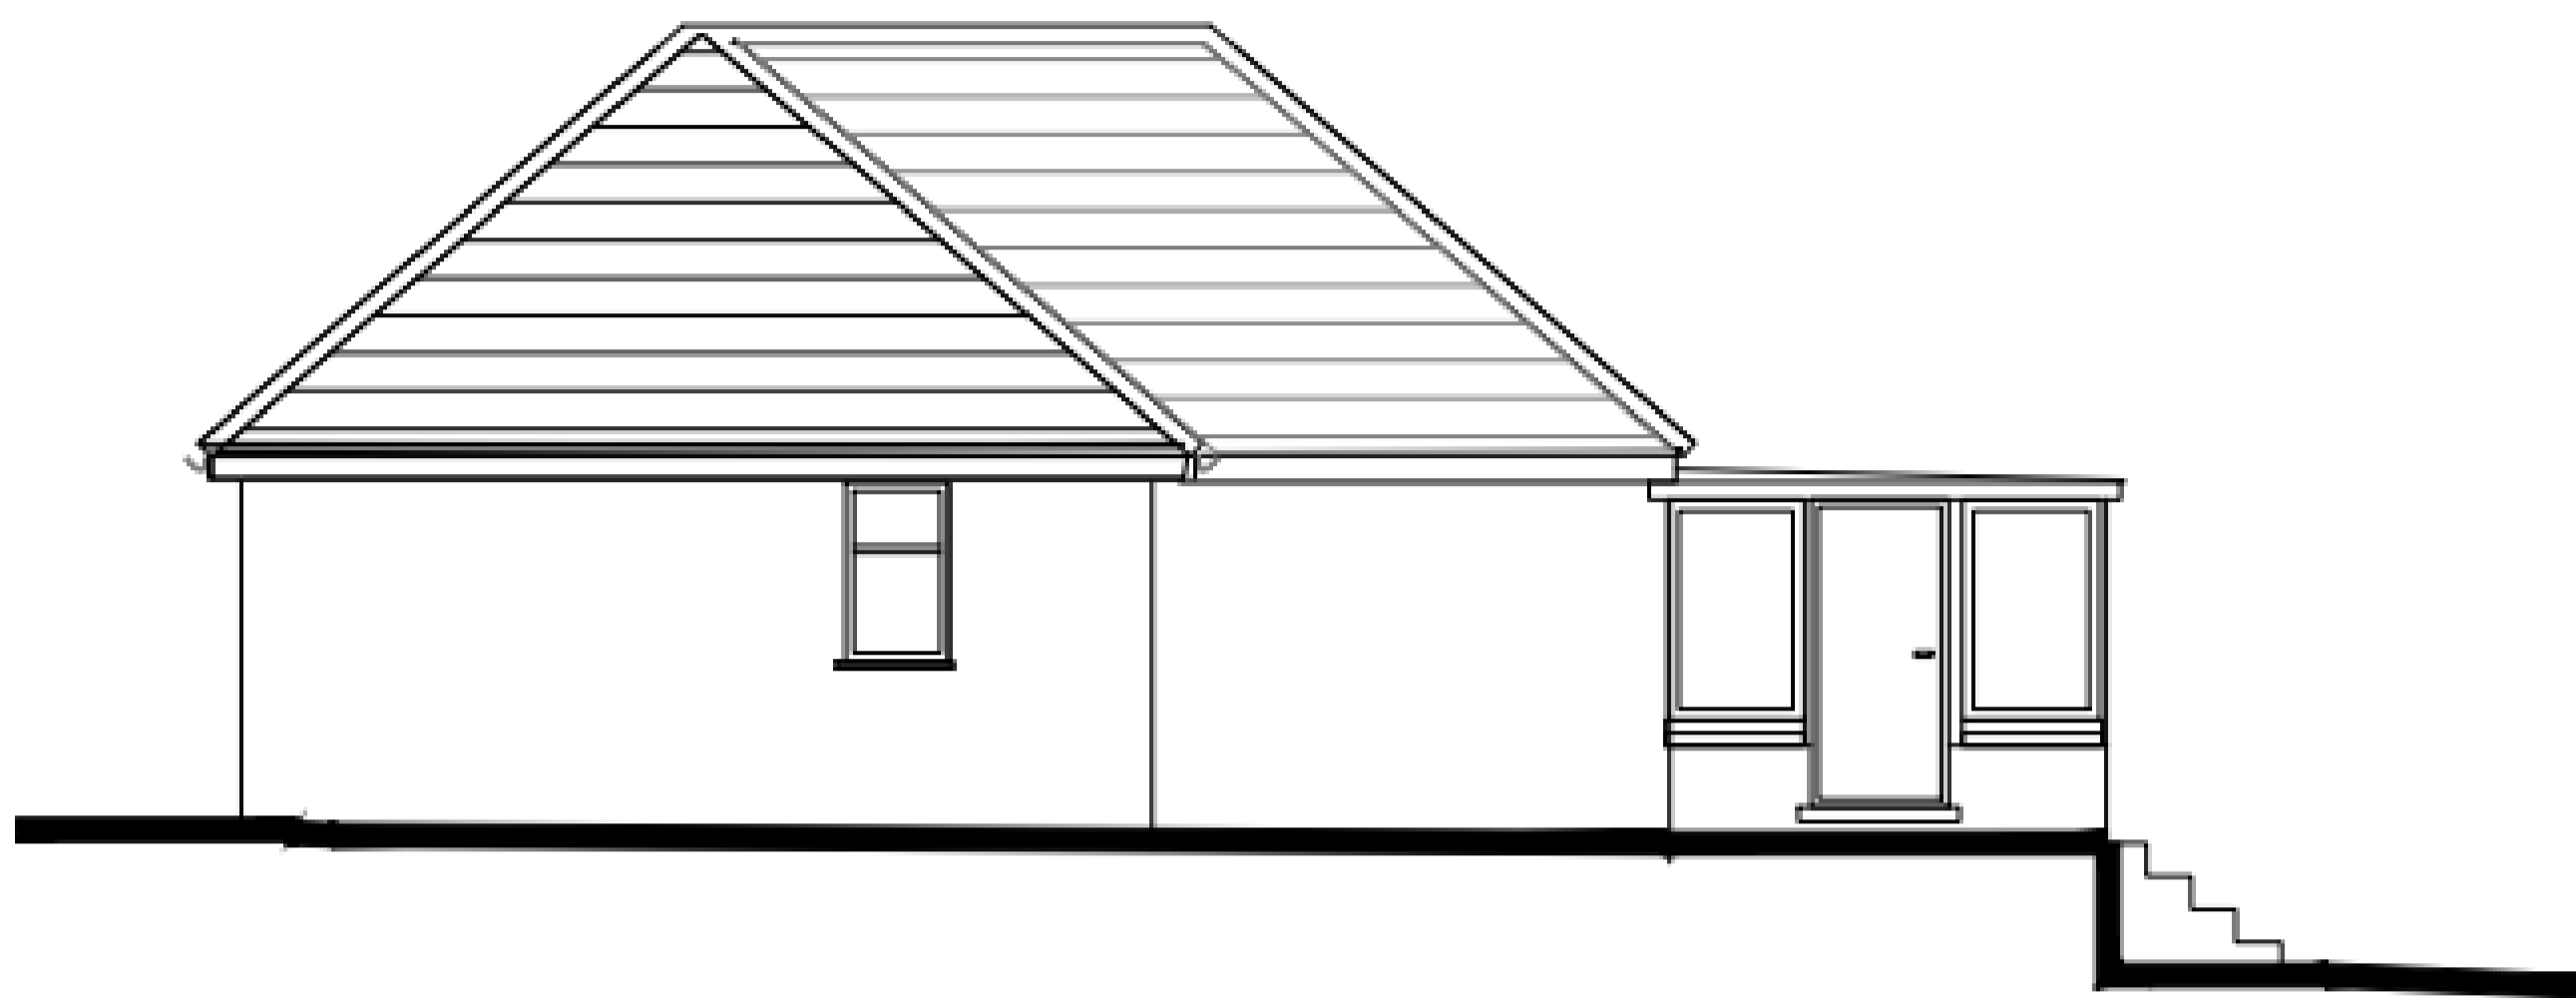

Existing North-East Elevation
(1:50)

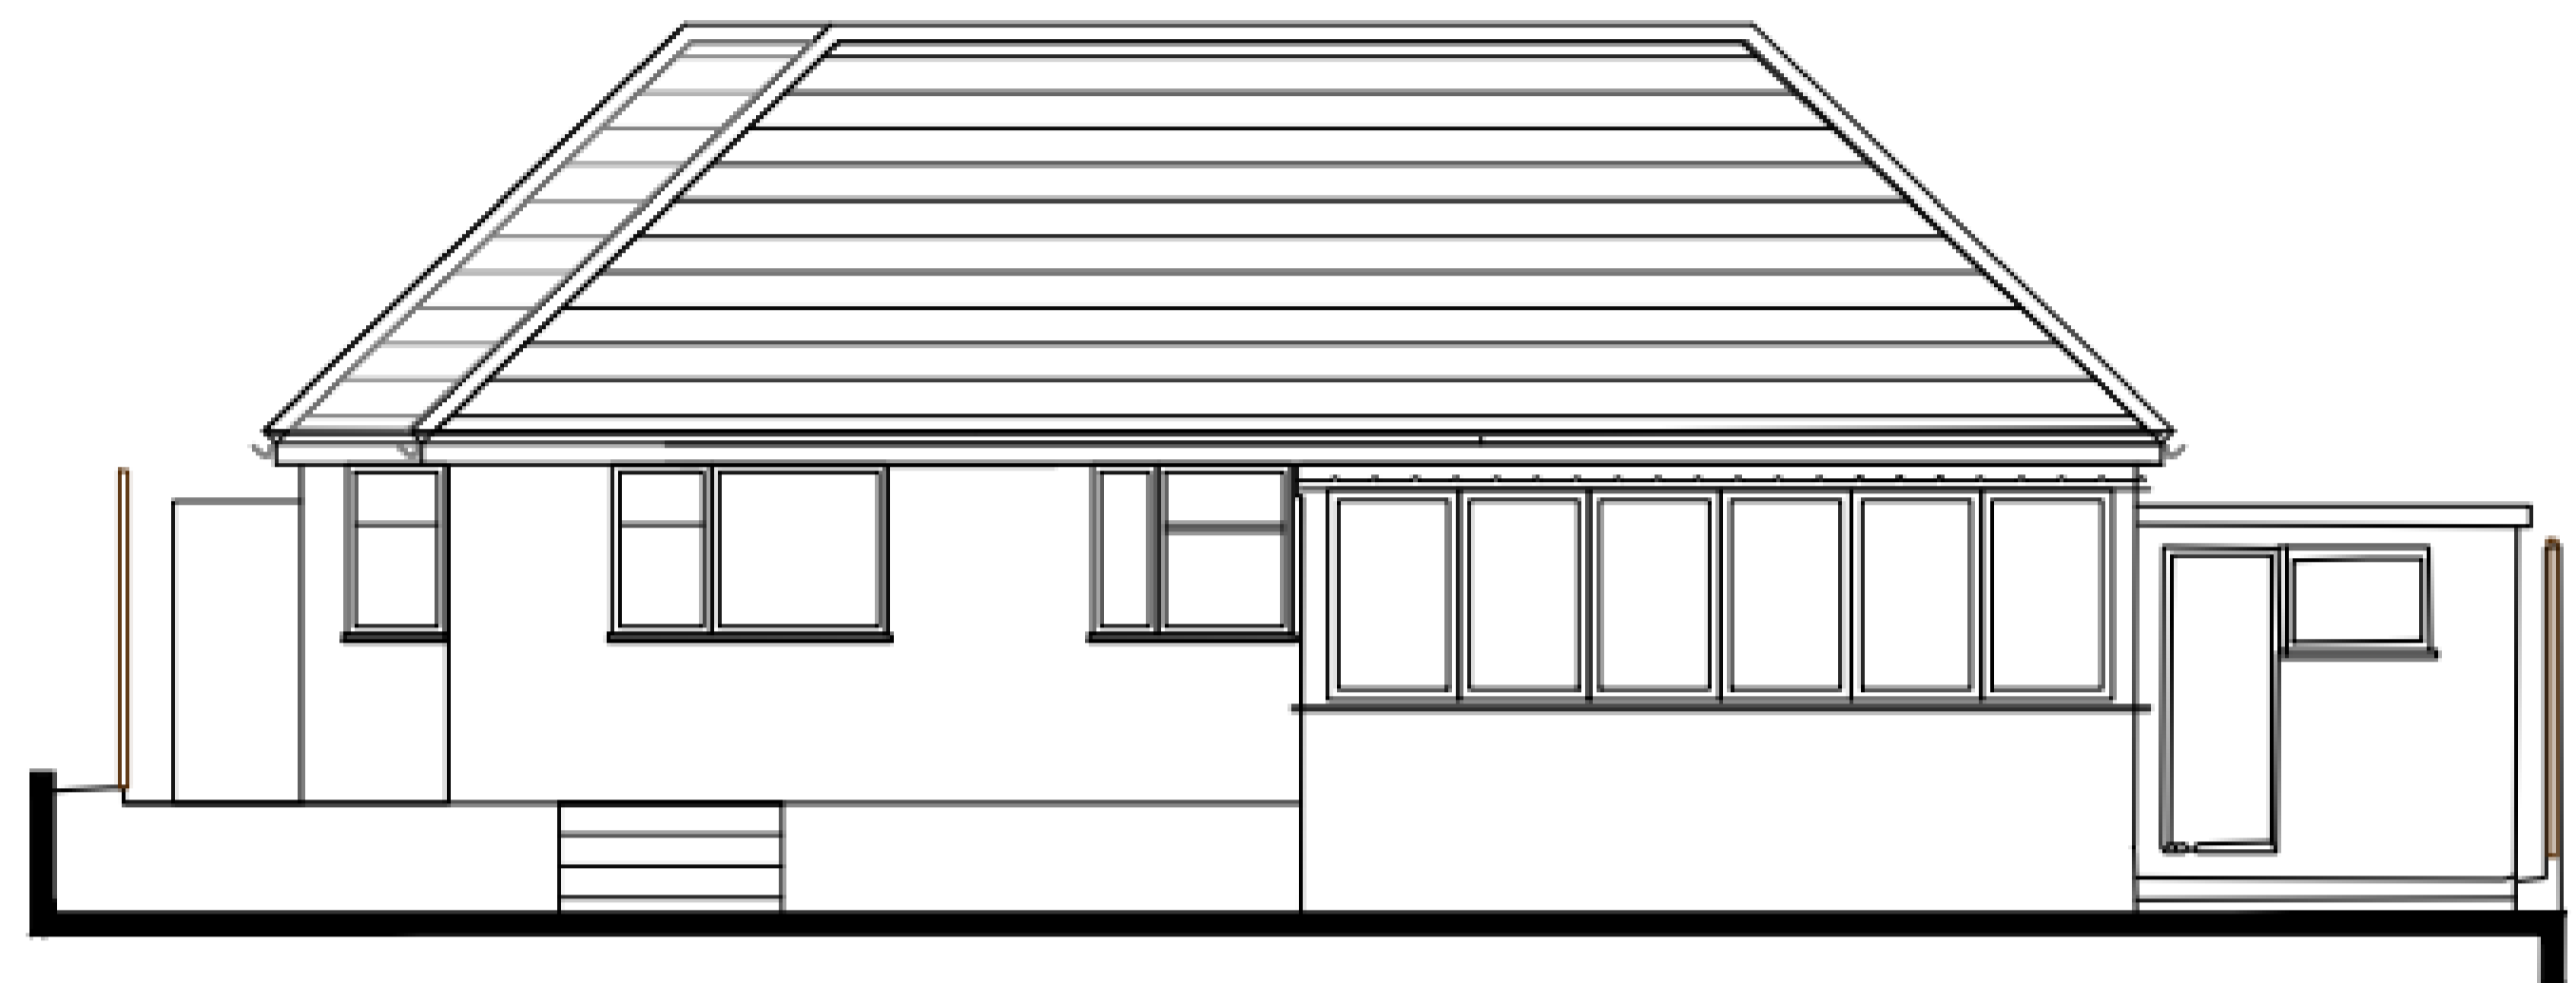

Existing Rear North-West Elevation
(1:50)

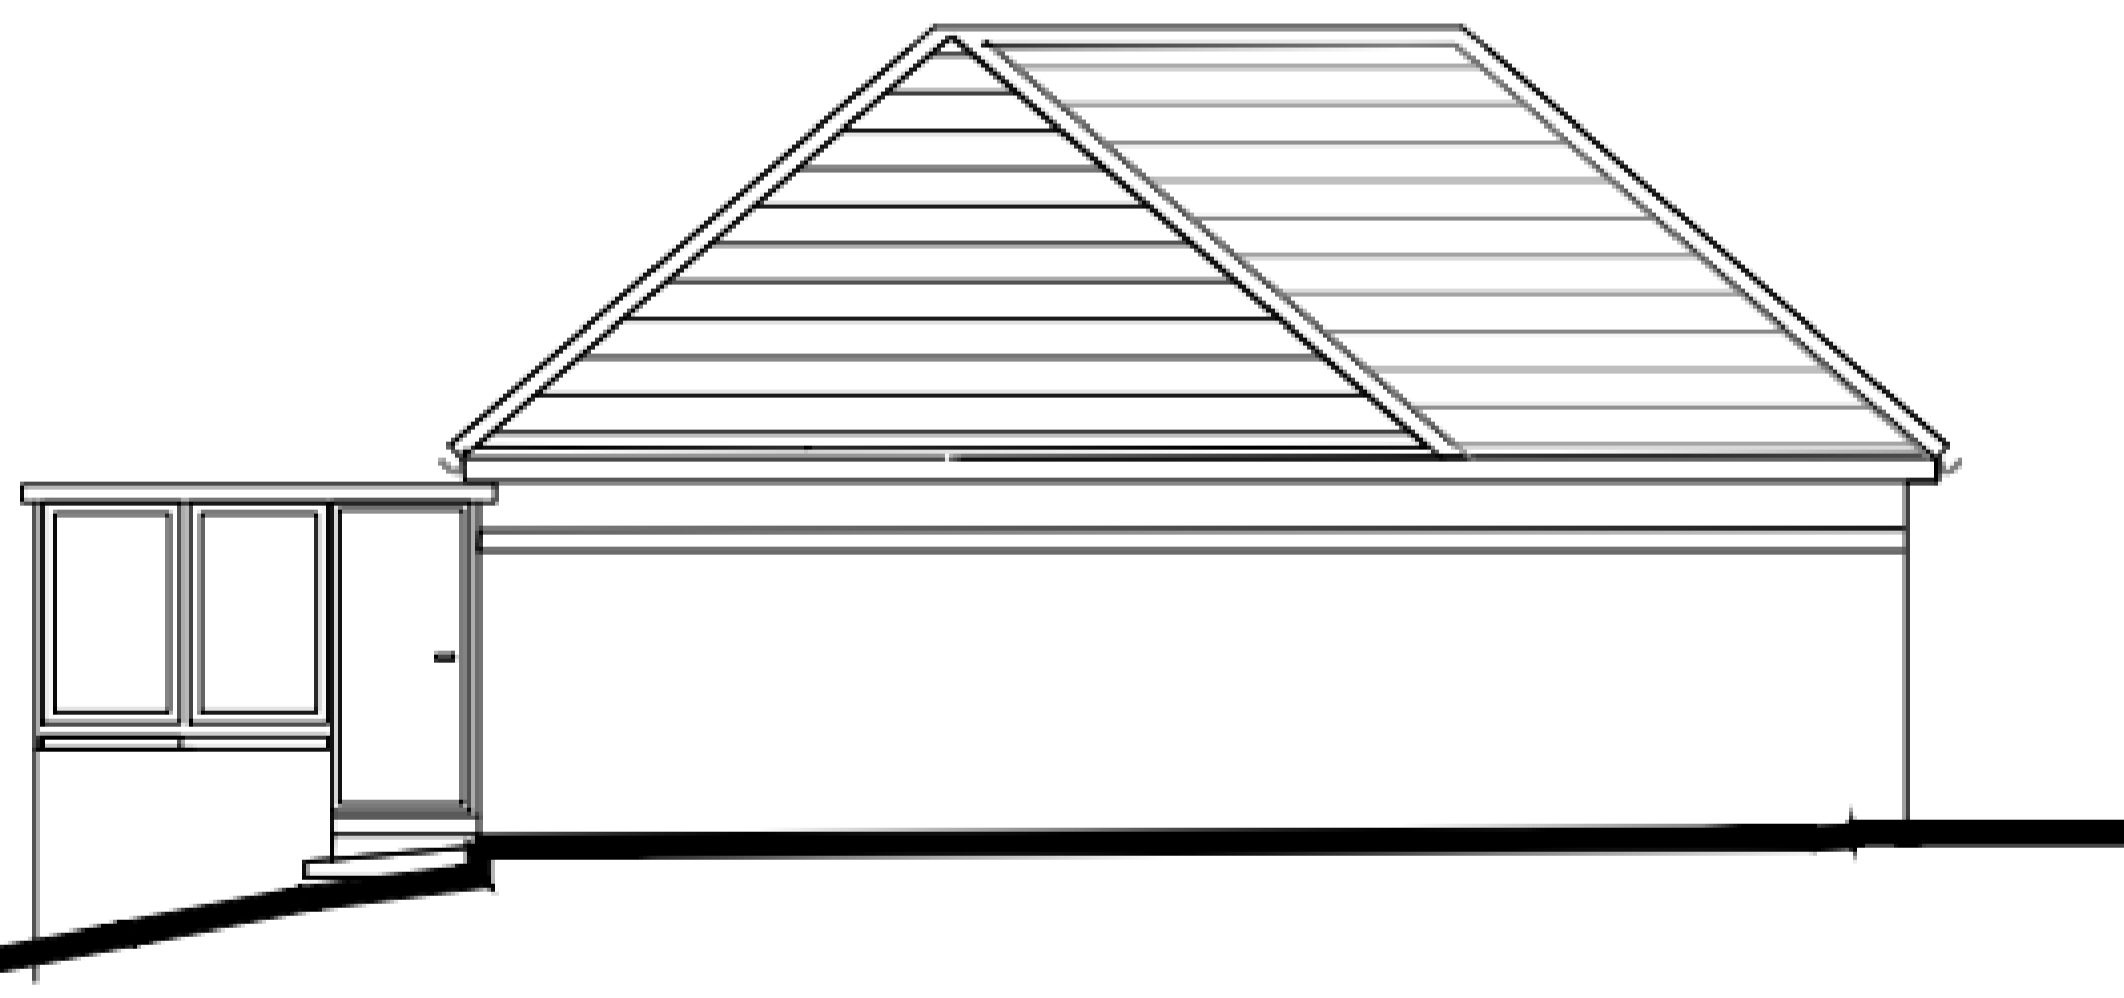

Existing South-West Elevation
(1:50)



Existing South-East Front Elevation
(1:50) (1:50)

Important Notes

All Dimensions to be Checked on Site Prior to Commencement of Work

This Is NOT A Working Drawing
 This Should be Read In Conjunction With The Building Engineers Set-Out Drawings

JOB REF:	DATE:	DRAWING TITLE	REVISIONS:	SCALE 1 : 50 @ A2 	BSK LTD Blue Sky Design & Build Ltd Swanshurst Routs Way Rowthams Southampton SO16 8JG TEL: 07785 790263 / FAX: 02380 730198 E-MAIL: info@blueskyld.org.uk
21 WOODLEY LANE ROMSEY SO51 7JL	APRIL 2024	PROPOSED ELEVATIONS			
	DRAWING NO.				
	Drawing No: 130424-EX				