

Site Plan
 1:100 @ A3

Turf / Seeded Lawn where required
 Turf: Rowlan Medallion or similar approved
 Seed: Germinal Seed Houses A19 All-Purpose Landscaping
 Mix sown at 50g/m²

1000mm path in 2x500mm grey concrete paving slabs

900mm facing brick wall with 300mm concrete capping

Demolish existing boundary wall.
 Construct 2m high 215mm blockwork wall with smooth render finish and 300mm concrete capping

200x100mm concrete paviours to delineate parking bays

225mm blockwork retaining wall with smooth render and concrete coping, with 1100mm wrought iron railings and lockable gate


1.8m high SW fencing

New garage and wall construction

Vertical cycles storage

New steel sliding gate painted grey

New concrete kerbing

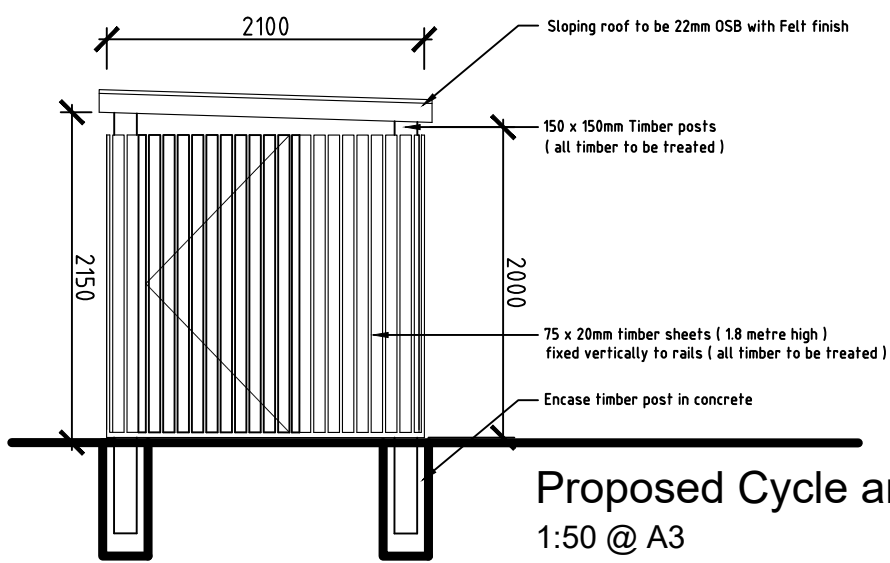

Proposed Cycle and Bin Store
 1:50 @ A3

Tarmacadam finish

Residential Development at 12 Clive Road Cardiff		Job No. 15_082	Rev.
Title Proposed External Works		Dwg No. AL(01)20	
Date 16/08/2017	Drawn WS	Scale 1:100 / 1:50 @ A3	

C² Architects · Town planners
 Environmental & Urban design

Unit 1A, Compass Business Park,
 Pacific Road, Cardiff, CF24 6HL
 www.c-jarchitects.co.uk
 tel: 029 20452100