


Copyright in the design and this drawing is the property of RESI. No part of this drawing may be reproduced, stored in a retrieval system, or transmitted in any form or by any means, electronic, mechanical, photocopying, recording, or by any information storage and retrieval system, without the prior written permission of RESI. RESI accepts no liability for any expense, loss or damage of whatever nature and however arising from any action which has not been referred to RESI immediately.

Read the full terms and conditions of use for the RESI software on the RESI website. All dimensions are to centre unless otherwise stated. Any discrepancies to be reported to RESI immediately.

Existing Materials:
 Brickwork / Walls - Highset white render and white painted brickwork
 Pitched roof - Concrete tiles
 Flat roof - Felt or similar
 Windows - White uPVC framed windows
 Doors - Black timber front door and white uPVC patio door
 R/WP's / Gutters / Fascia's - Black uPVC guttering and downpipes

KEY

- Existing walls
- Boundary line
- Existing furniture
- Level line
- 1.5m head height
- 1.8m head height

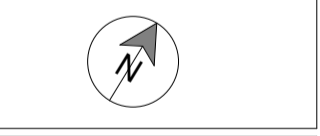

Revision		
Rev	Notes	Date
A	Planning Issue	26.04.2024





Job Title
Proposed rear extension, internal alterations and all associated works at 8 Widdin Street, E15 4RY

Drawing Status
Planning Drawings


Client
Melina Oliver

Drawing Title
Existing Drawings

Scale 1:100 @ A1	Drawn AR
Date April 2024	Checked AV
Drawing No. 8228349-1100	Rev A

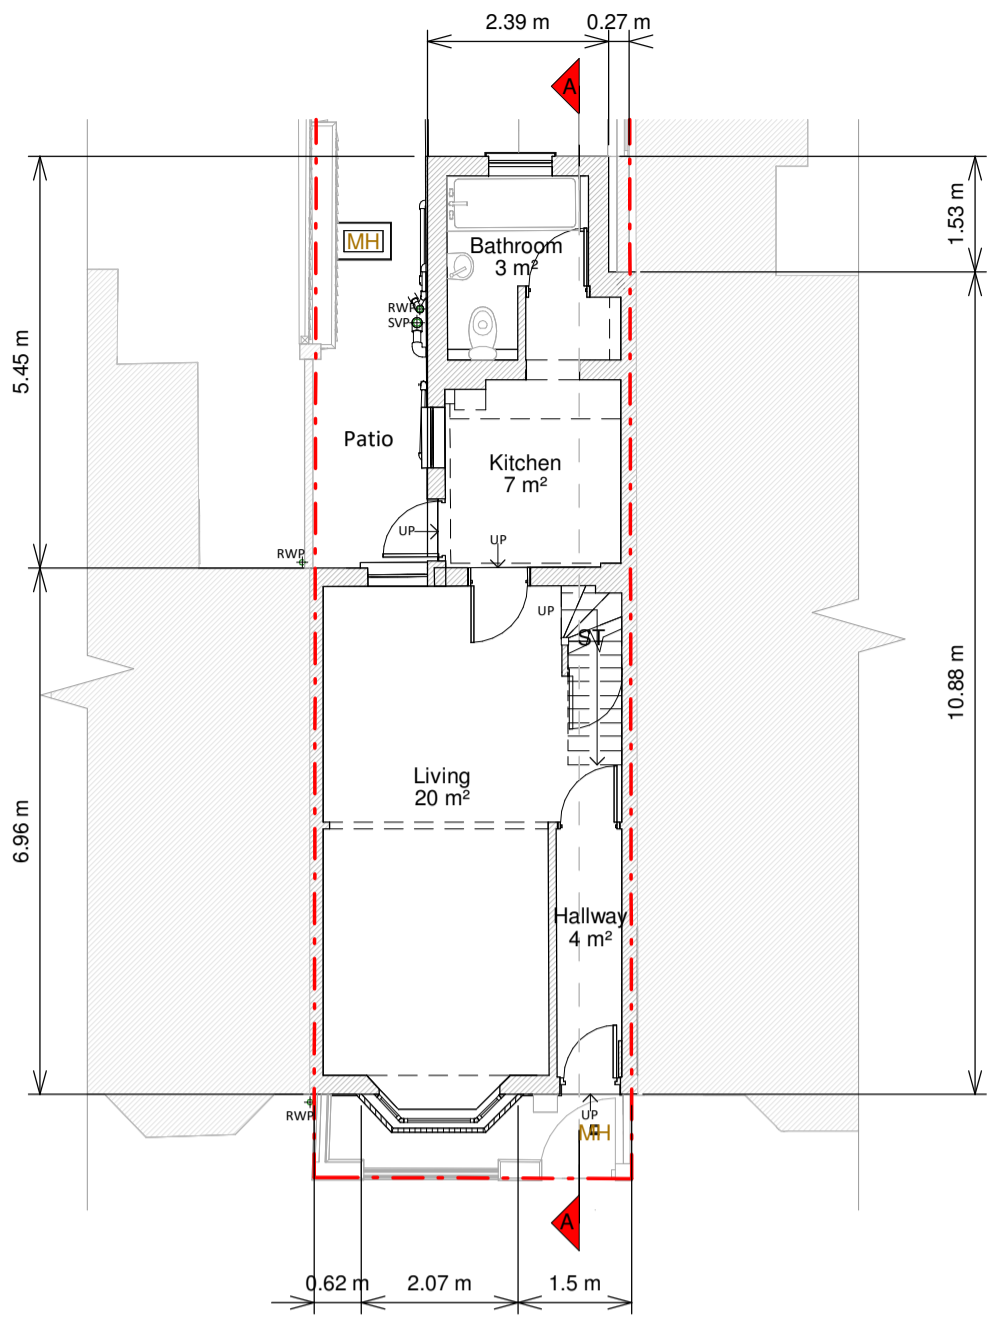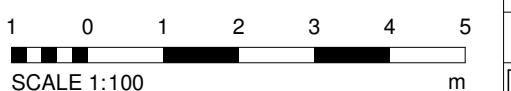

Ground Floor Plan

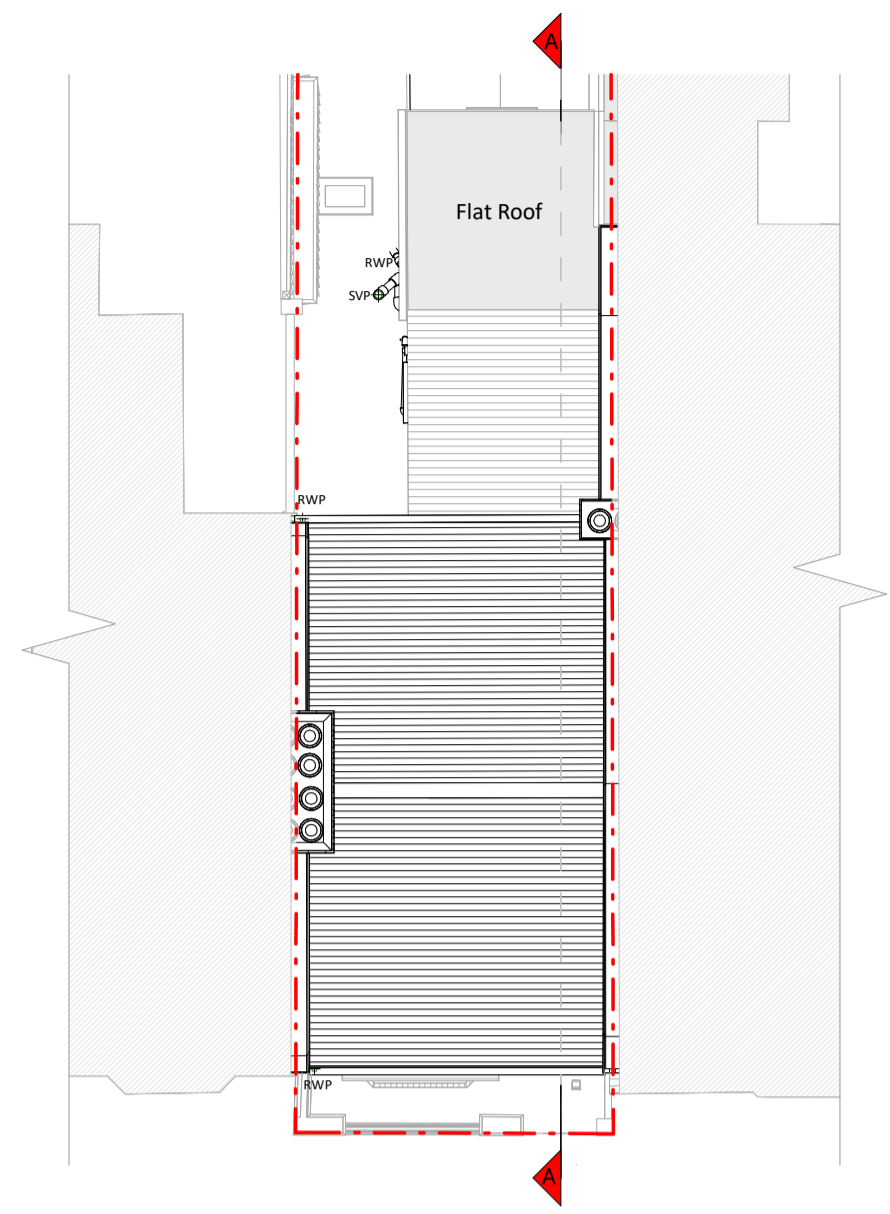


Roof Plan




Front Elevation




Left Side Elevation

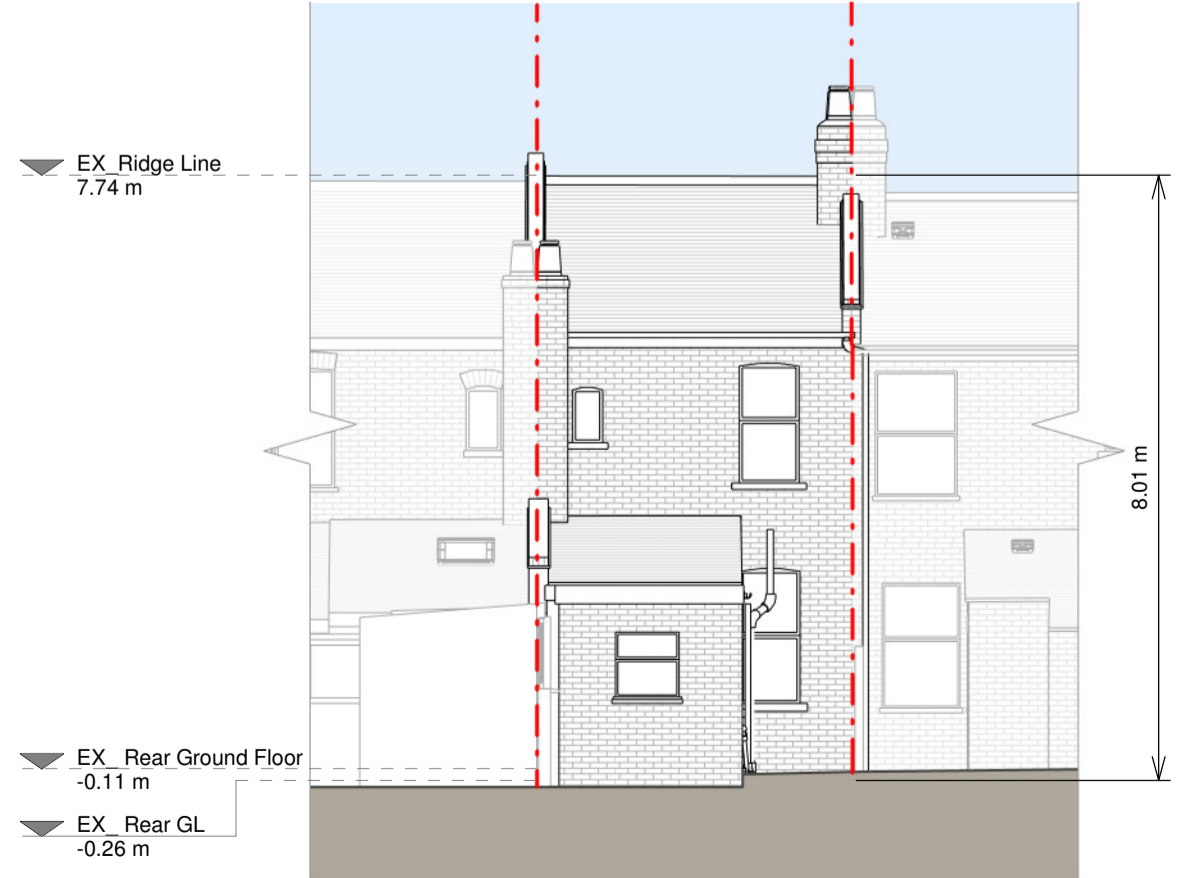

Rear Elevation

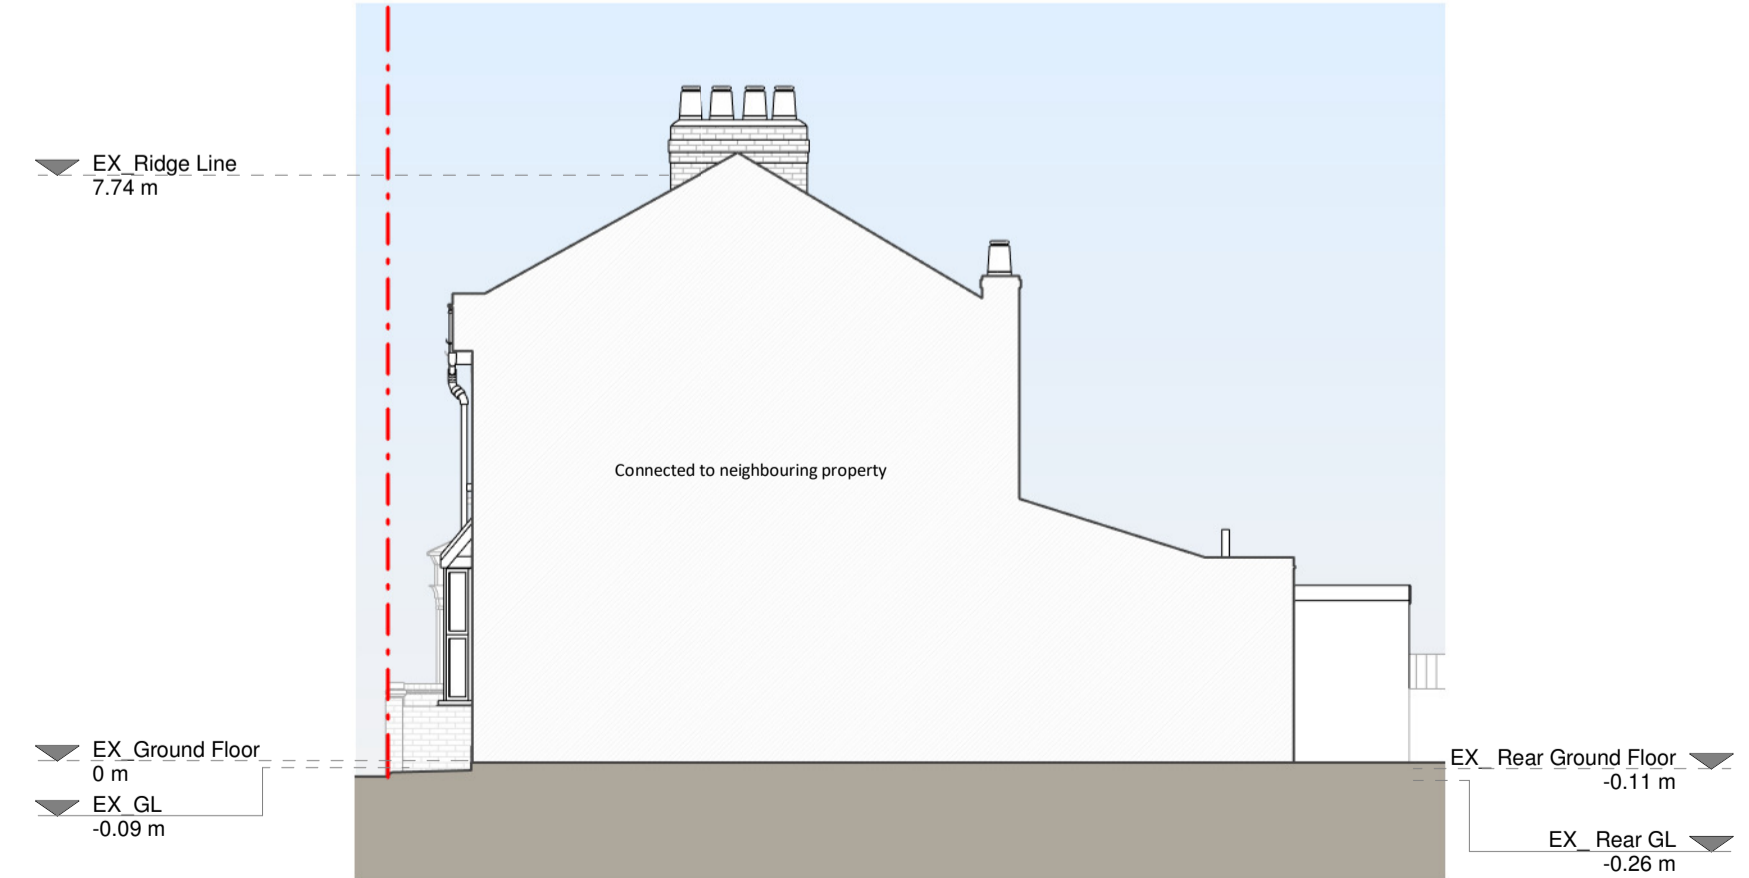


Right Side Elevation

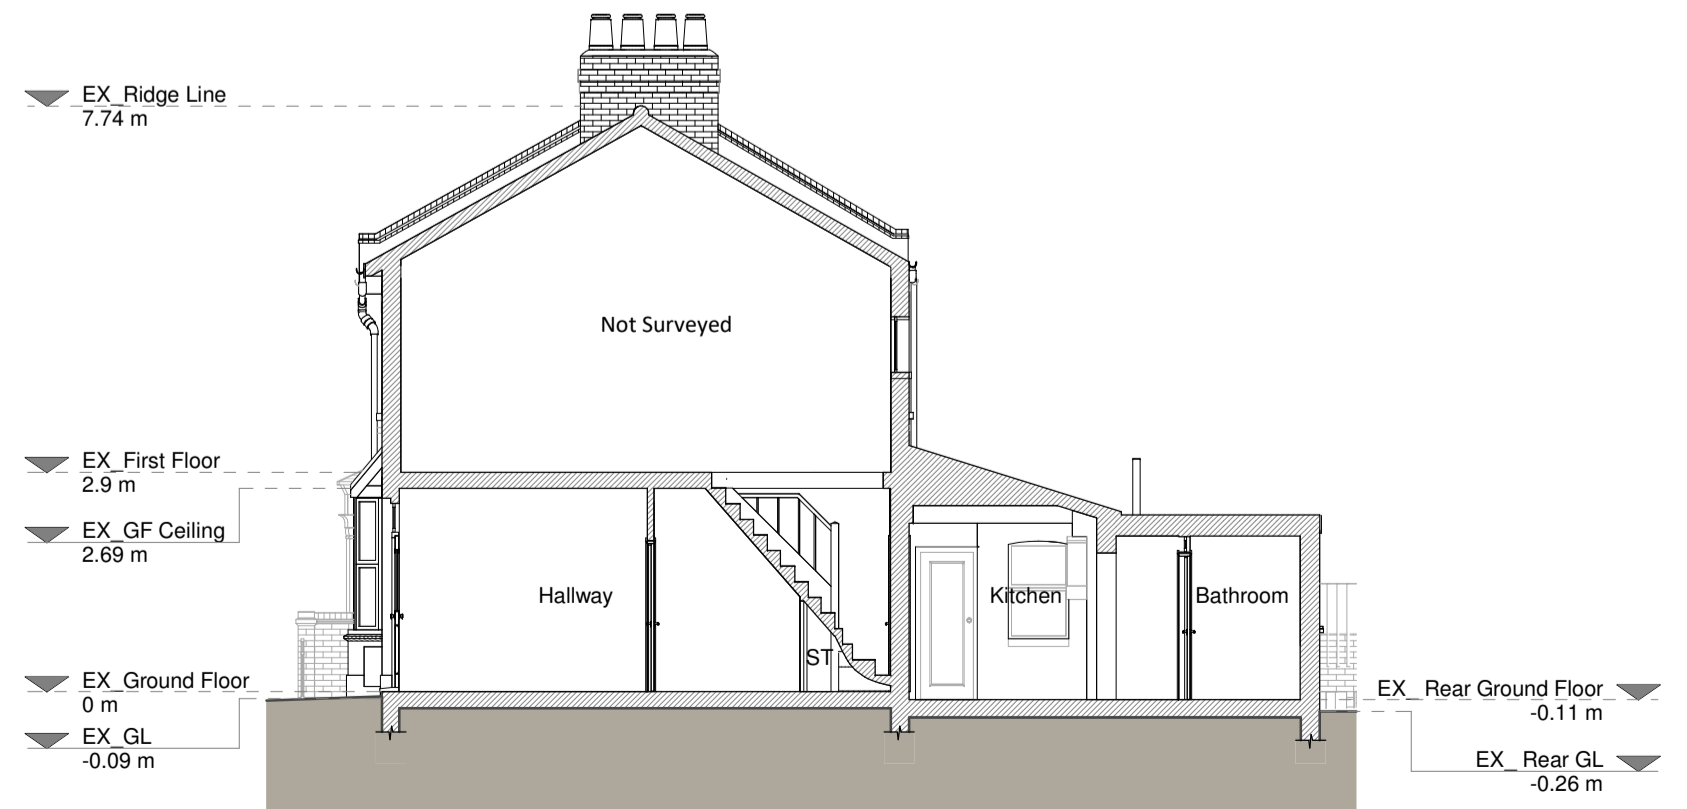


Section A - A

Copyright in the design and this drawing is the property of RESI. Permission is granted to you to use the design and drawings for the purpose of construction only, and you must not use the design or drawings for any other purpose. RESI accepts no liability for any expense, loss or damage of whatever nature and however arising from any omission which has not been referred to here. You must advise using planning drawings for the construction design. All dimensions to be given shall be to the face of masonry and construction. Any discrepancies to be reported to RESI immediately.

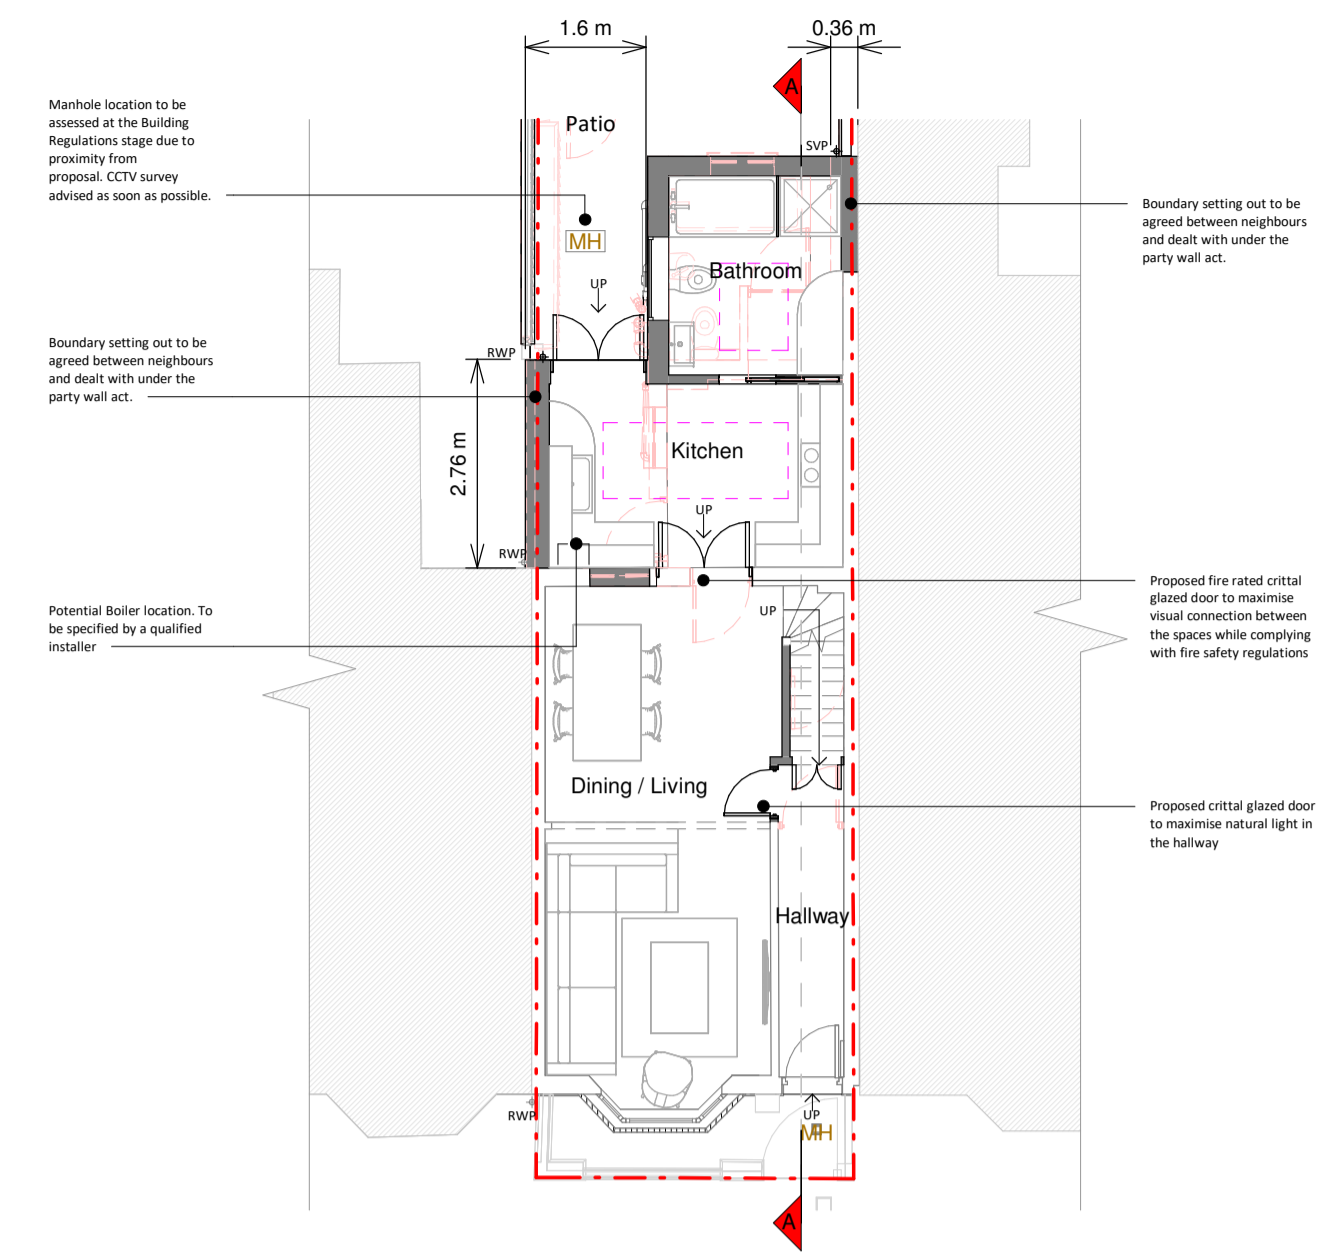


Ground Floor Plan

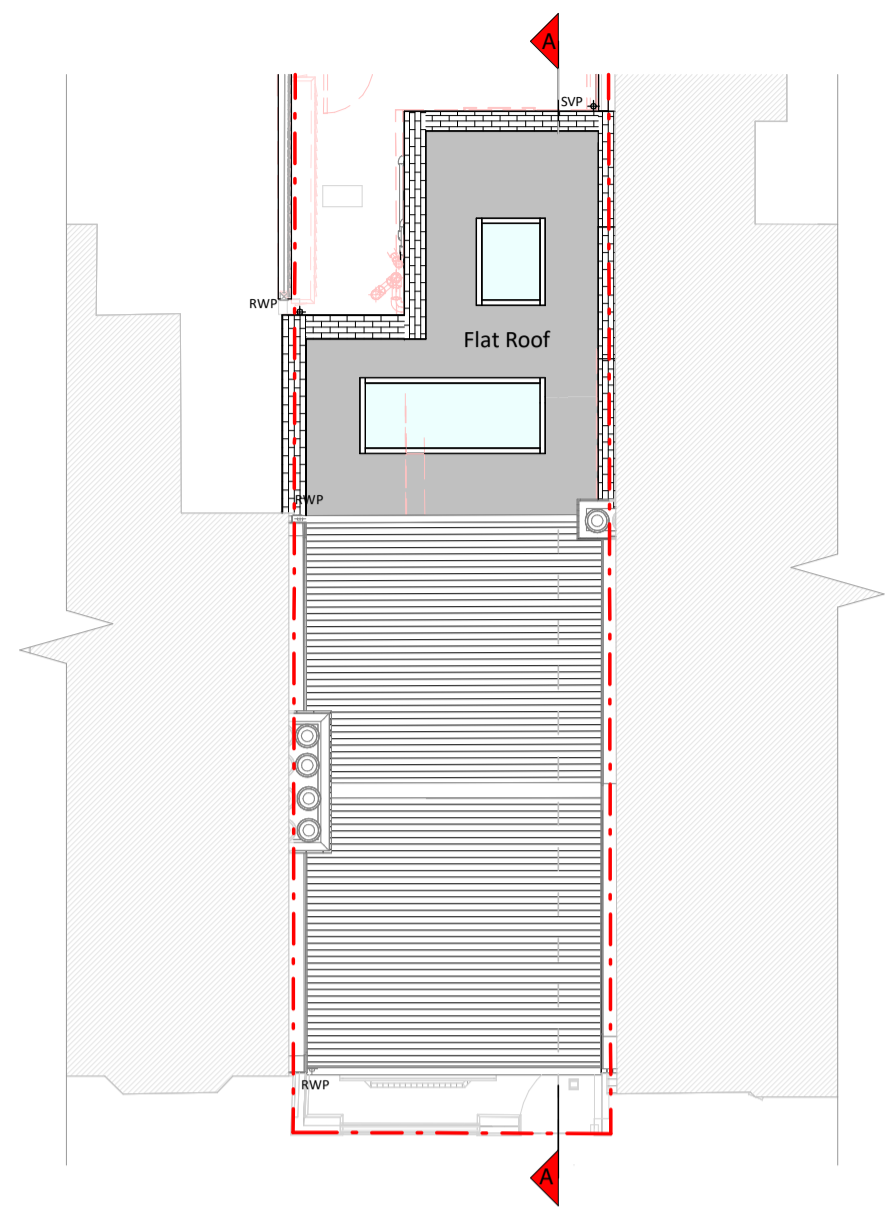


Roof Plan




Front Elevation

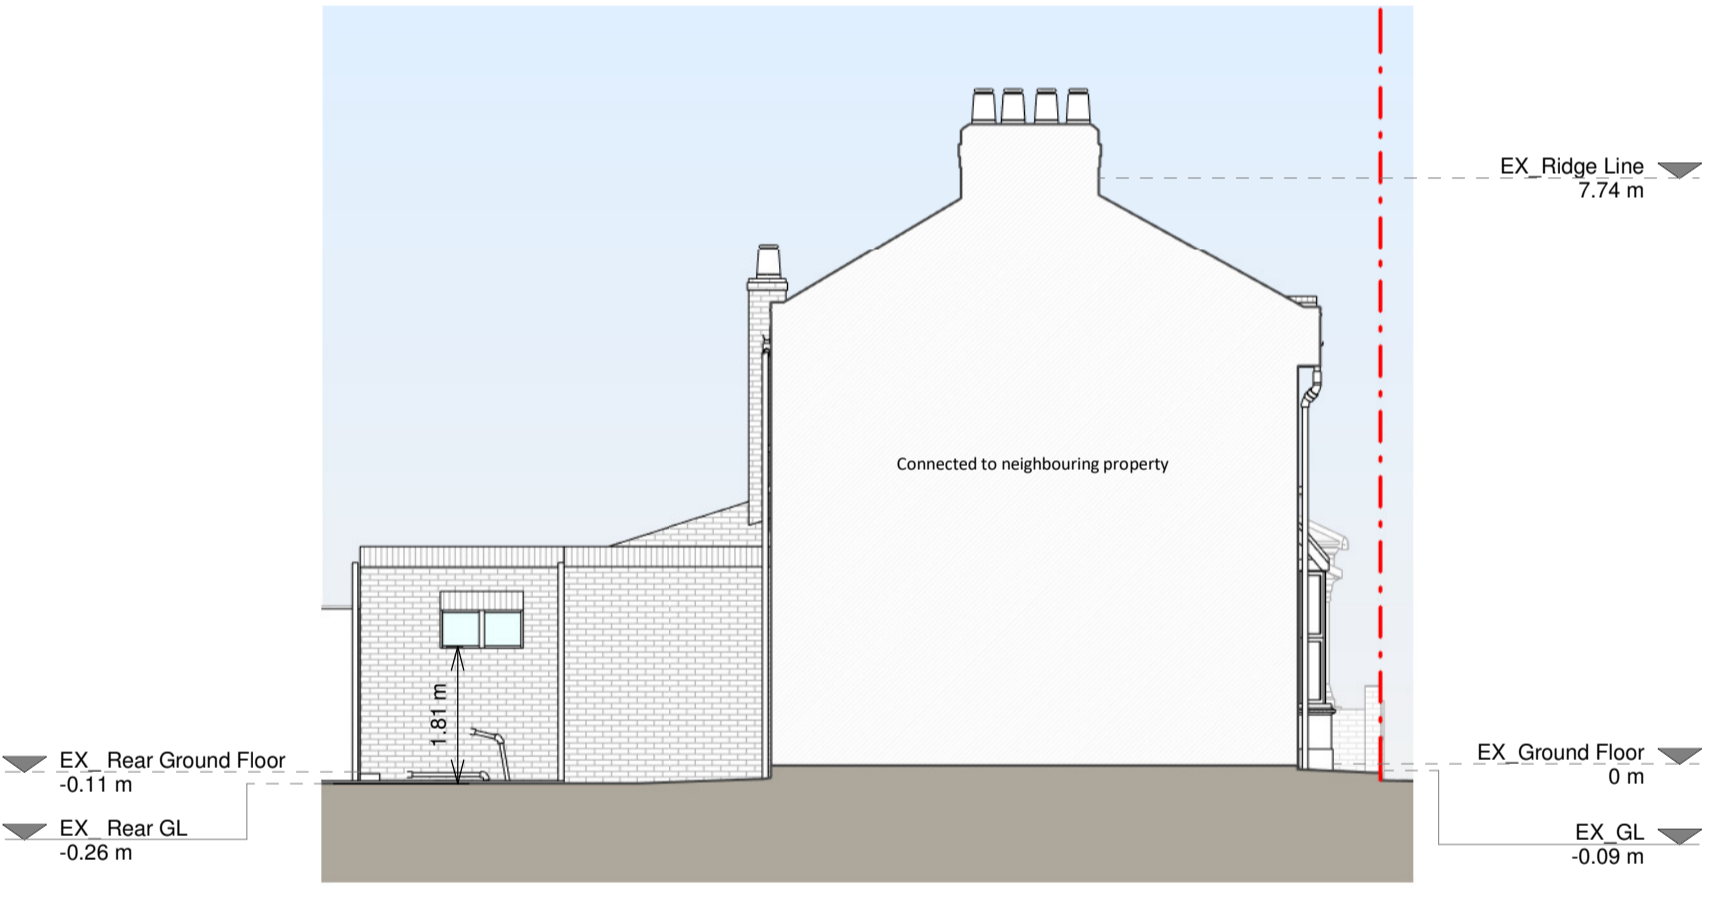


Left Side Elevation

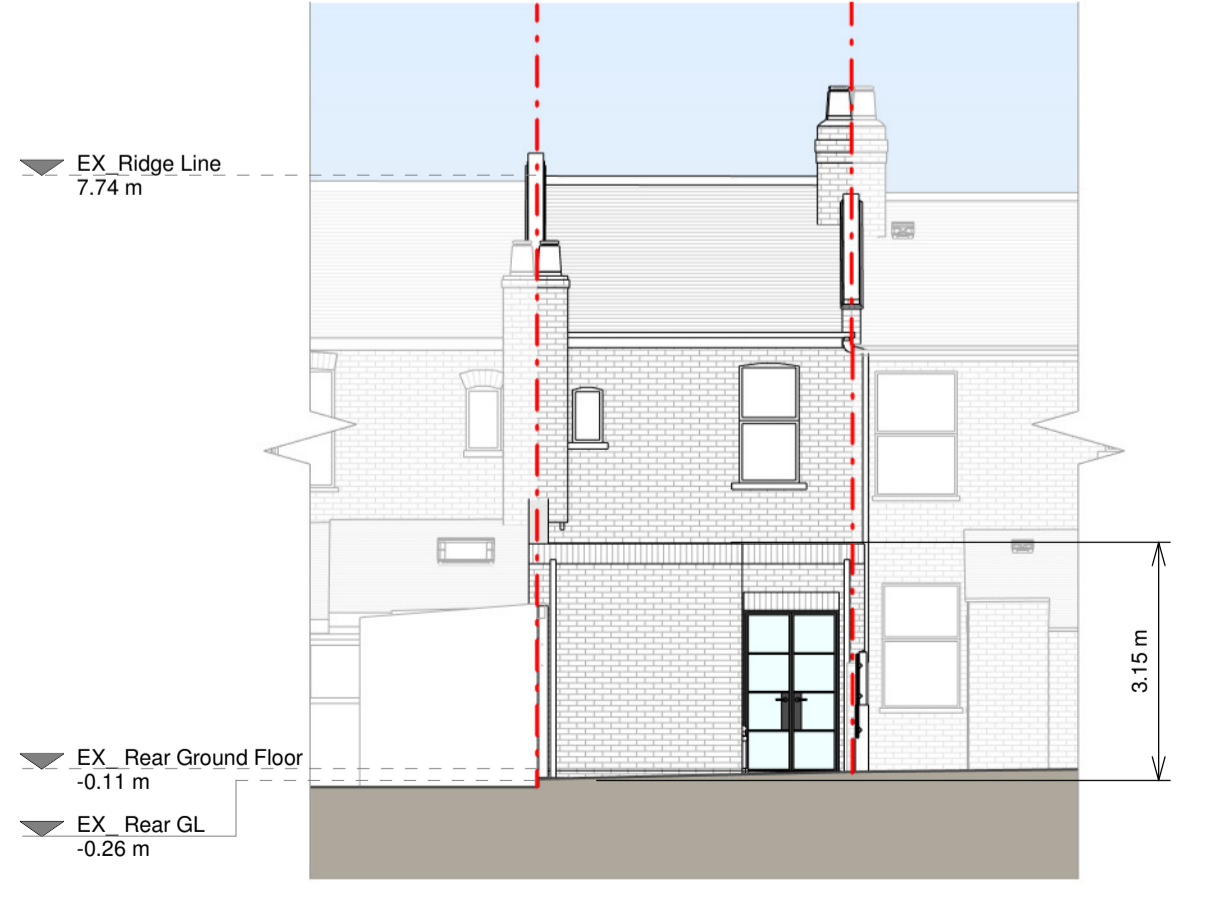

Rear Elevation

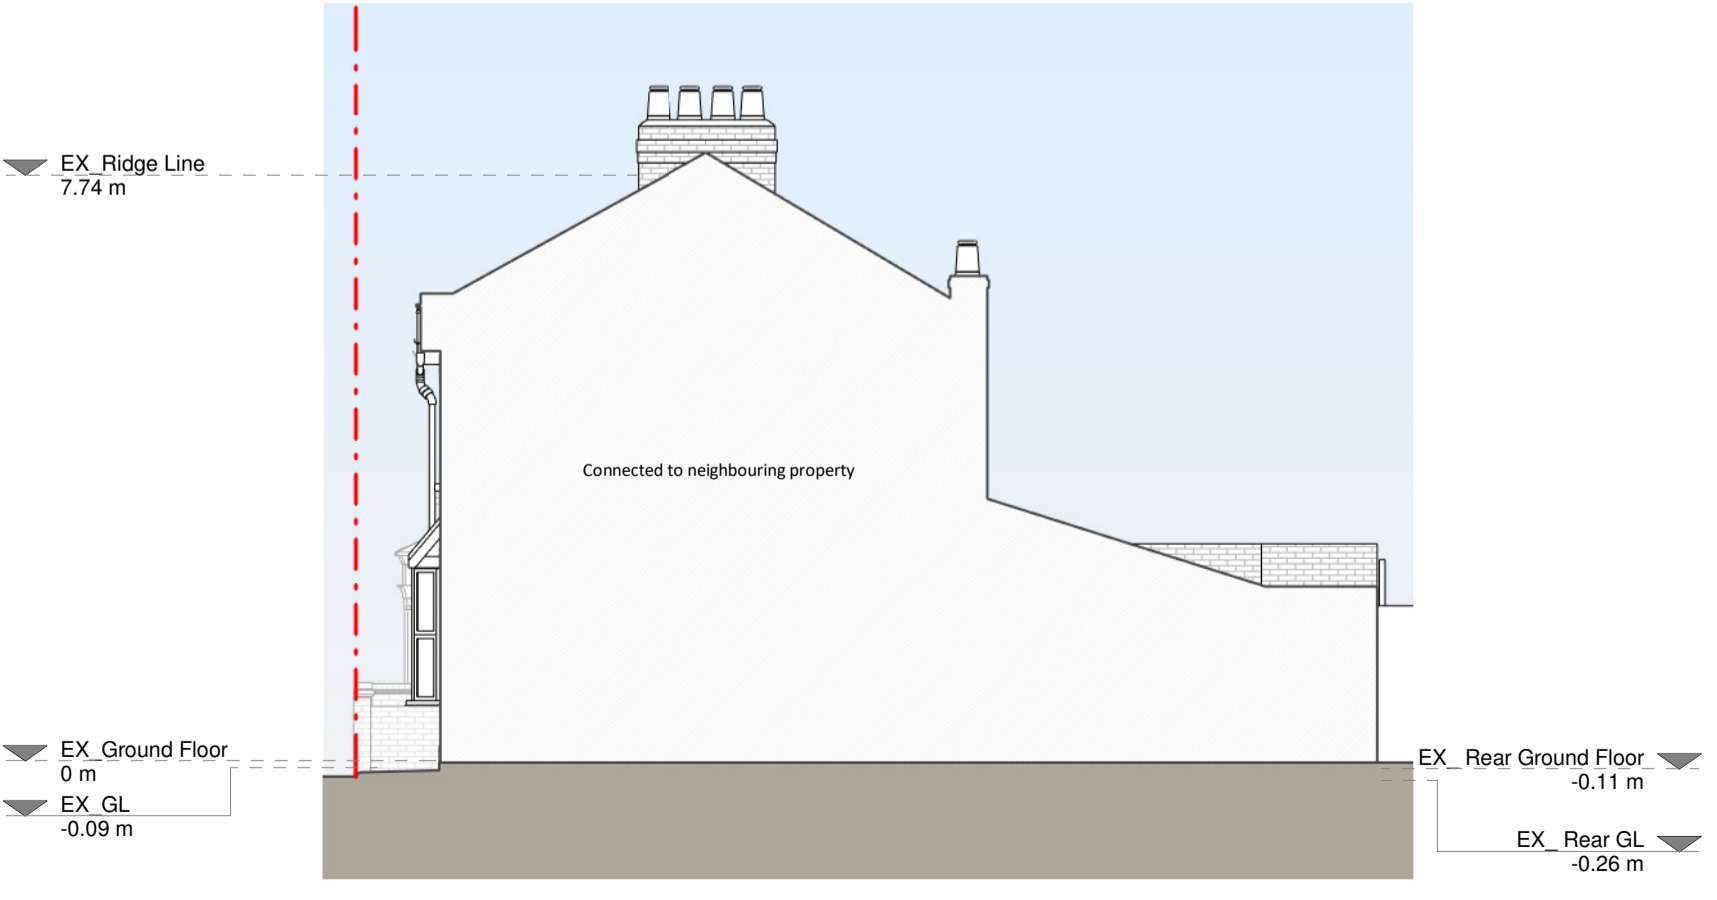

Right Side Elevation

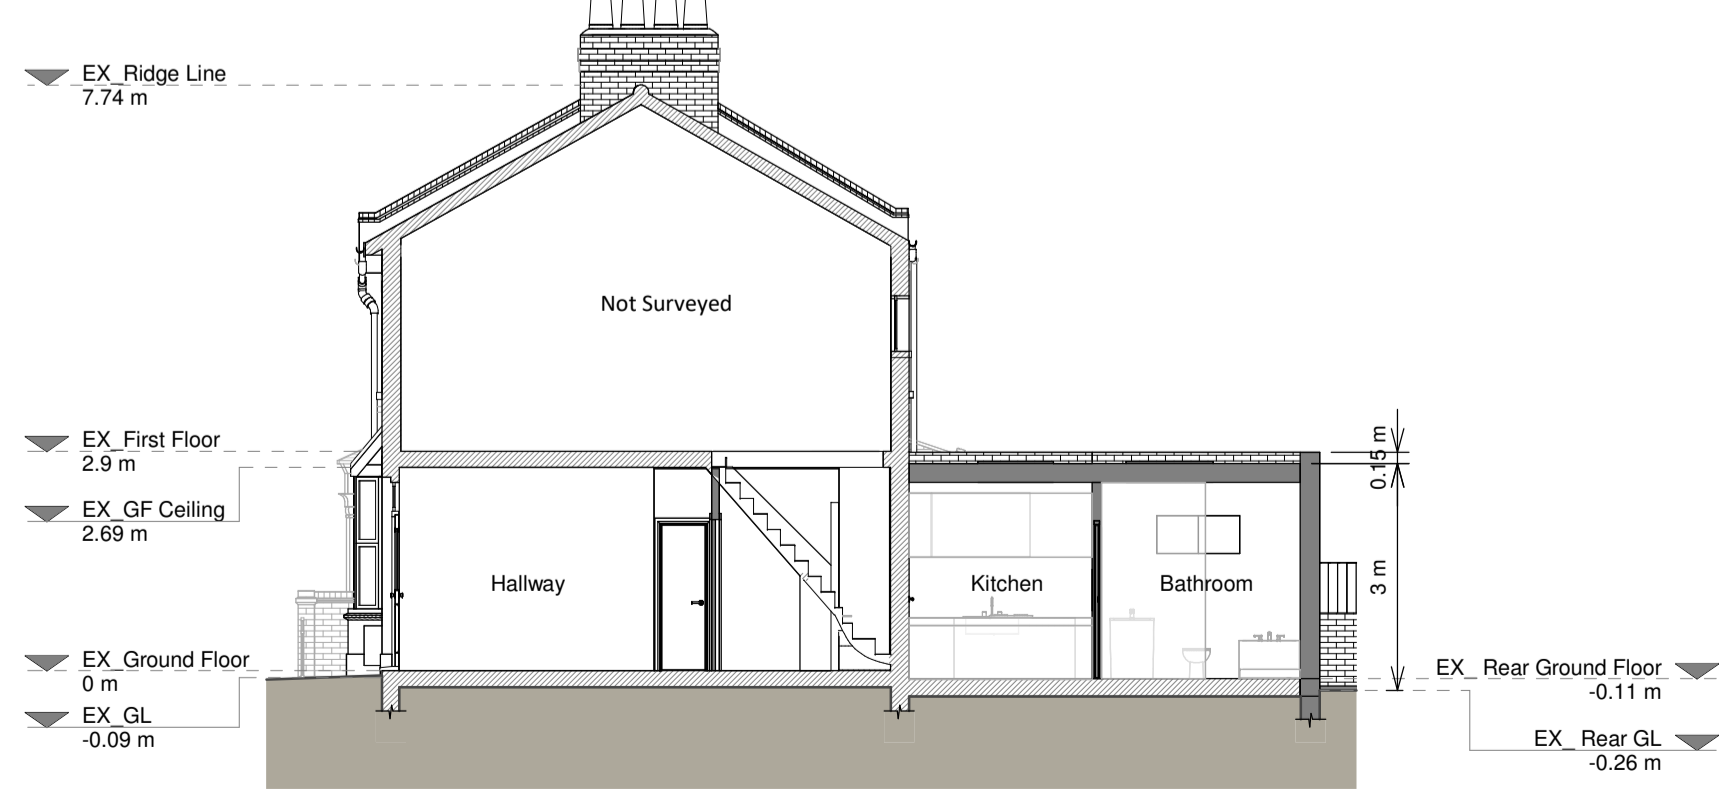

Section A - A

- Proposed Materials:**
- Brickwork / Walls - Bricks to match existing
 - Pitched roof - N/A
 - Flat roof - Fibreglass
 - Windows - Aluminium framed windows and rooflights
 - Doors - Aluminium framed patio doors
 - Roofs / Gutters / Fascias - Black uPVC purling and downpipes to match existing

- KEY**
- Existing walls
 - Proposed walls
 - Proposed furniture
 - Proposed staircase
 - Proposed windows
 - Proposed rooflight
 - Boundary line
 - Proposed beam
 - Proposed drainage
 - Existing removed
 - 1.5m head height
 - 1.8m head height

Revision

Rev	Notes	Date
A	Planning Issue	26.04.2024

RESI
Grow your home

Job Title
Proposed rear extension, internal alterations and all associated works at 8 Widdin Street, E15 4RY

Drawing Status
Planning Drawings

Client
Melina Oliver

Drawing Title
Proposed Drawings

Scale
1:100 @ A1

Date
April 2024

Drawing No.
8228349-1101

Drawn
AB

Checked
AV

Rev
A

