



020 8118 0035  
office@happybuilding.co.uk  
12 Station Way  
Cheam  
Surrey  
SM3 8SW

www.happybuilding.co.uk  
Happy Building London Ltd Reg No: 8073225

**KEY**



- SH - Sill Height
- WH - Window Height
- BH - Beam Height
- CH - Ceiling Height
  
- R - Stair Rise
- G - Stair Going
  
- R.W.P - Rain Water Pipe
- S.V.P - Soil Vent Pipe
  
- MH - Manhole Cover
- AR - Area
- PE - Perimeter

1. NEW BRICK & BLOCK WORK WALL RENDERED TO MATCH EXISTING.
2. NEW METAL FRAMED DOUBLE GLAZED WINDOWS & DOORS.
3. NEW PITCHED ROOF WITH TILES TO MATCH EXISTING.
4. THE PROPOSED ROOF LIGHT IS NOT TO PROTRUDE MORE THAN 150MM BEYOND THE PLANE OF THE PROPOSED ROOF SLOPE.

--	--	--	--

Rev	Date	Description	By
<b>Project no.:</b> HB240179			
<b>Project:</b>			
<b>Client:</b> HELENA & OMAR IBRAHIM			
<b>Address:</b> 227 Stanley Park Road Carshalton SM5 3JW			
<b>Title:</b> PROPOSED FRONT & REAR ELEVATIONS FINAL			
<b>Drawn by:</b> GW			
<b>Date:</b> APRIL 2024		<b>Scale:</b> 1:100	
<b>Drawing No:</b> 2120			

All dimensions must be checked on site prior to construction.  
Any discrepancies must be reported to the architect immediately.  
This drawing remains the copyright of Happy Building Ltd. and no portion should be reproduced without the permission.

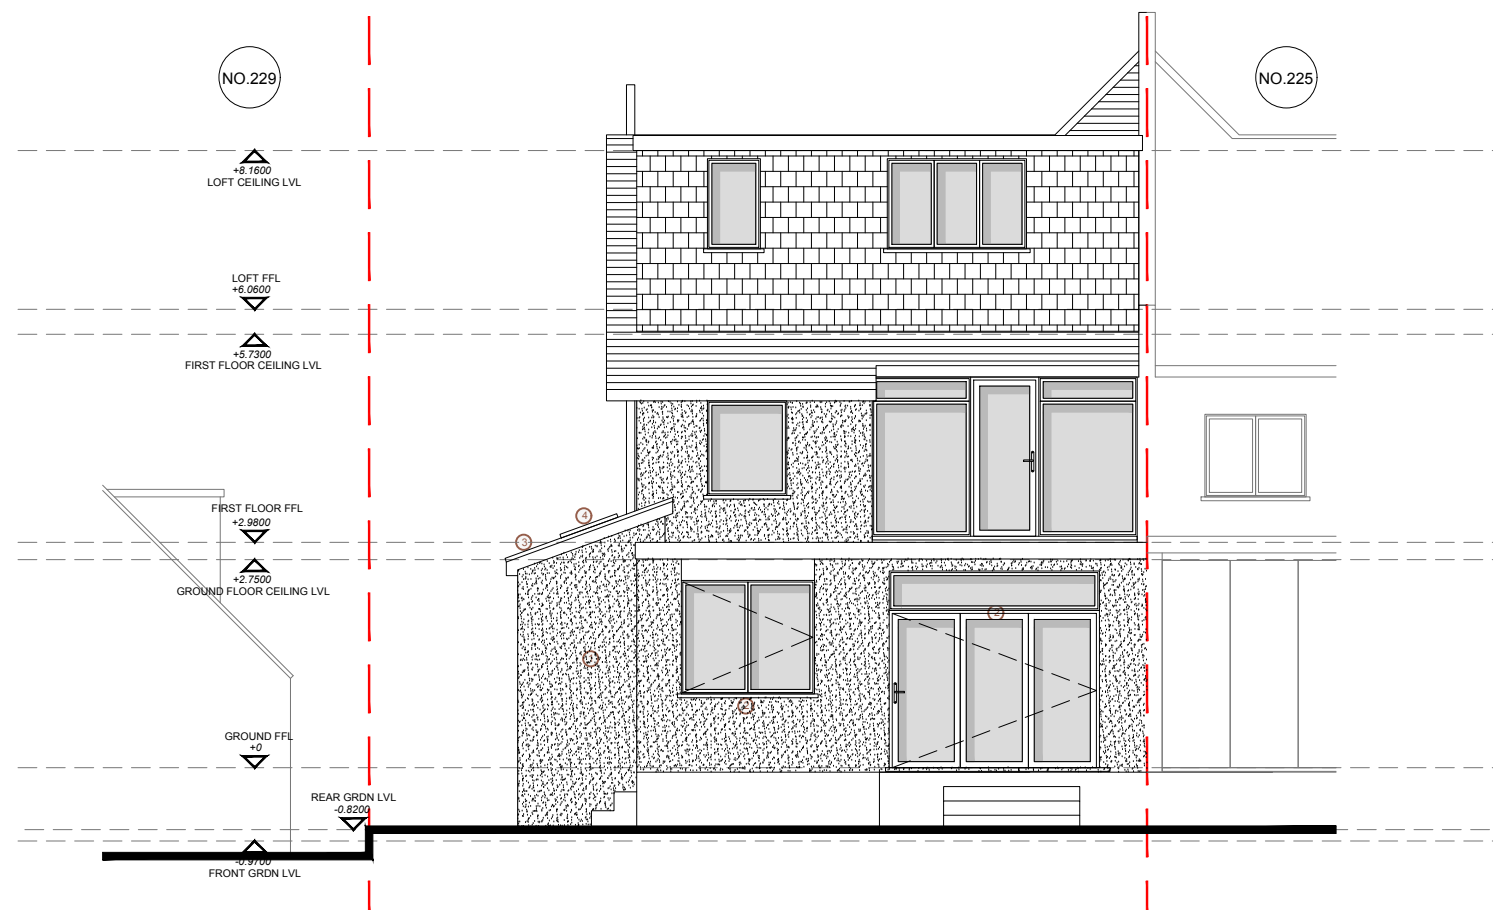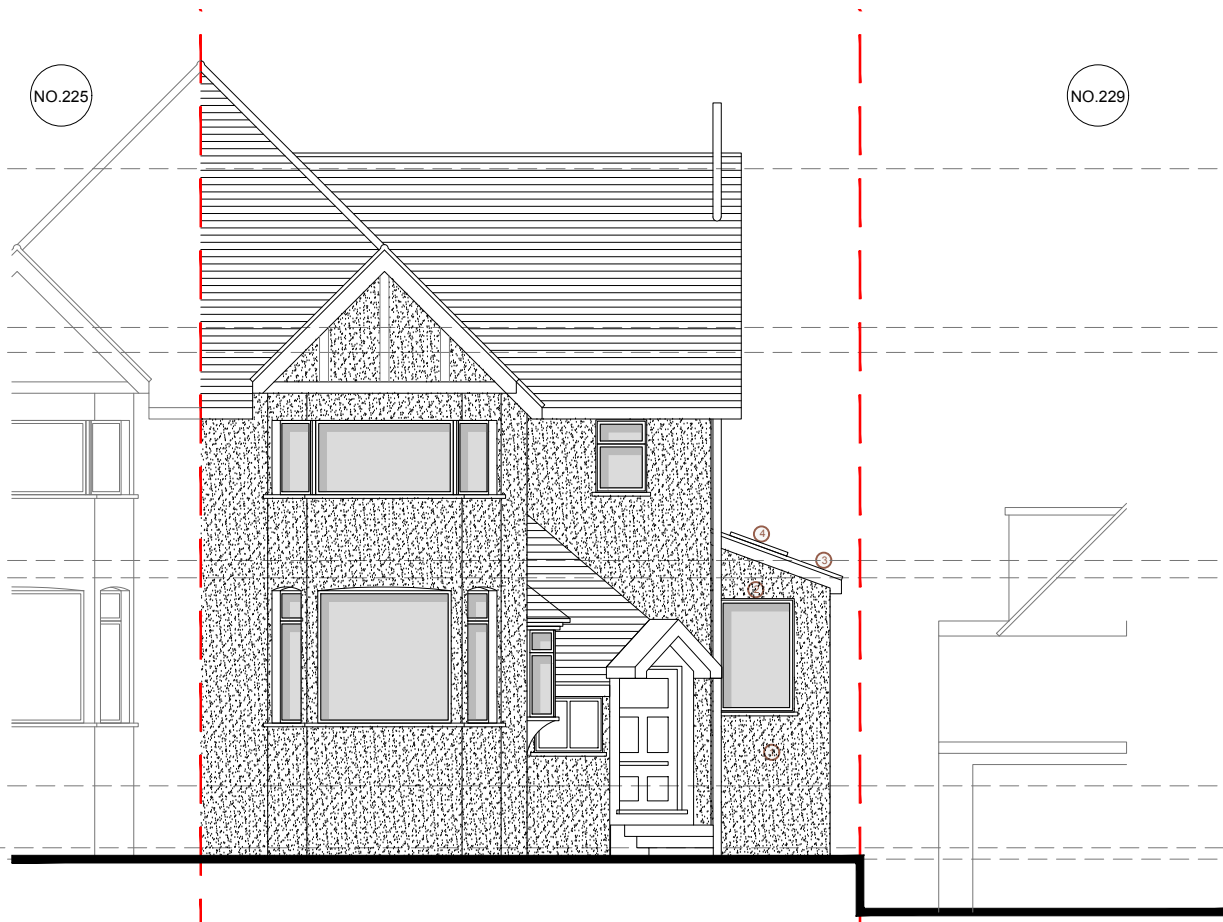

**STAGE: PLANNING**