



Existing South elevation

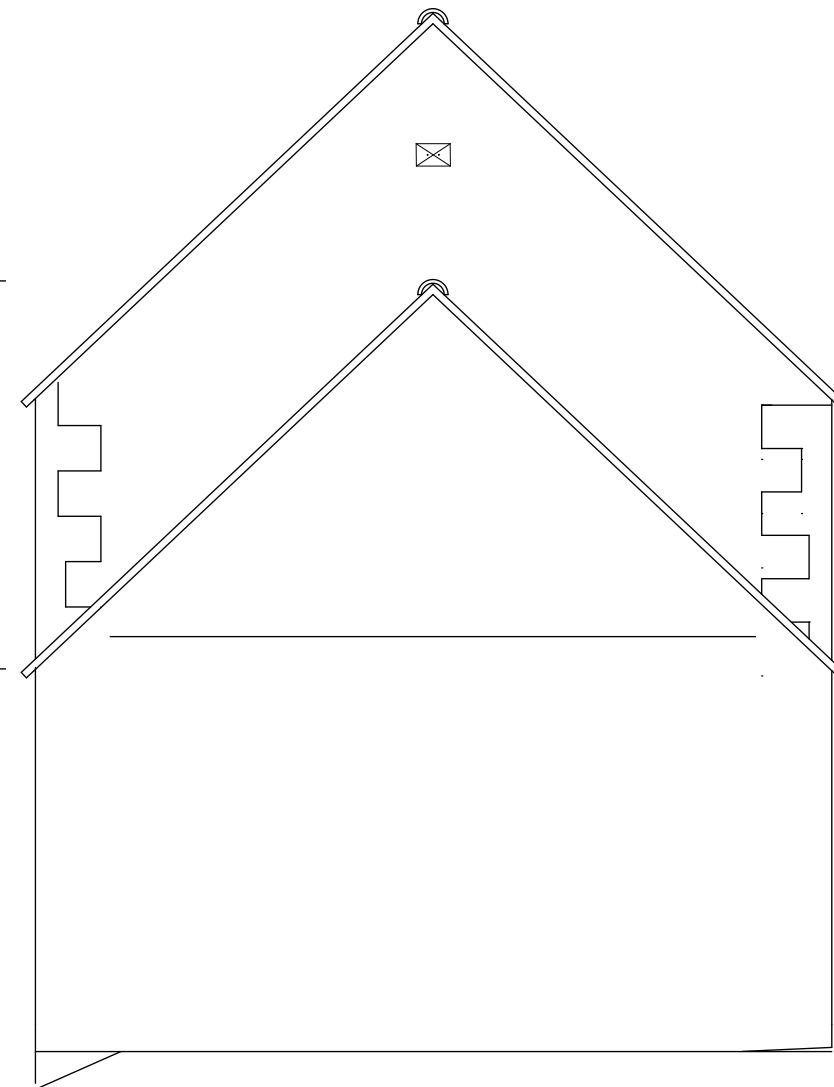


Existing East elevation

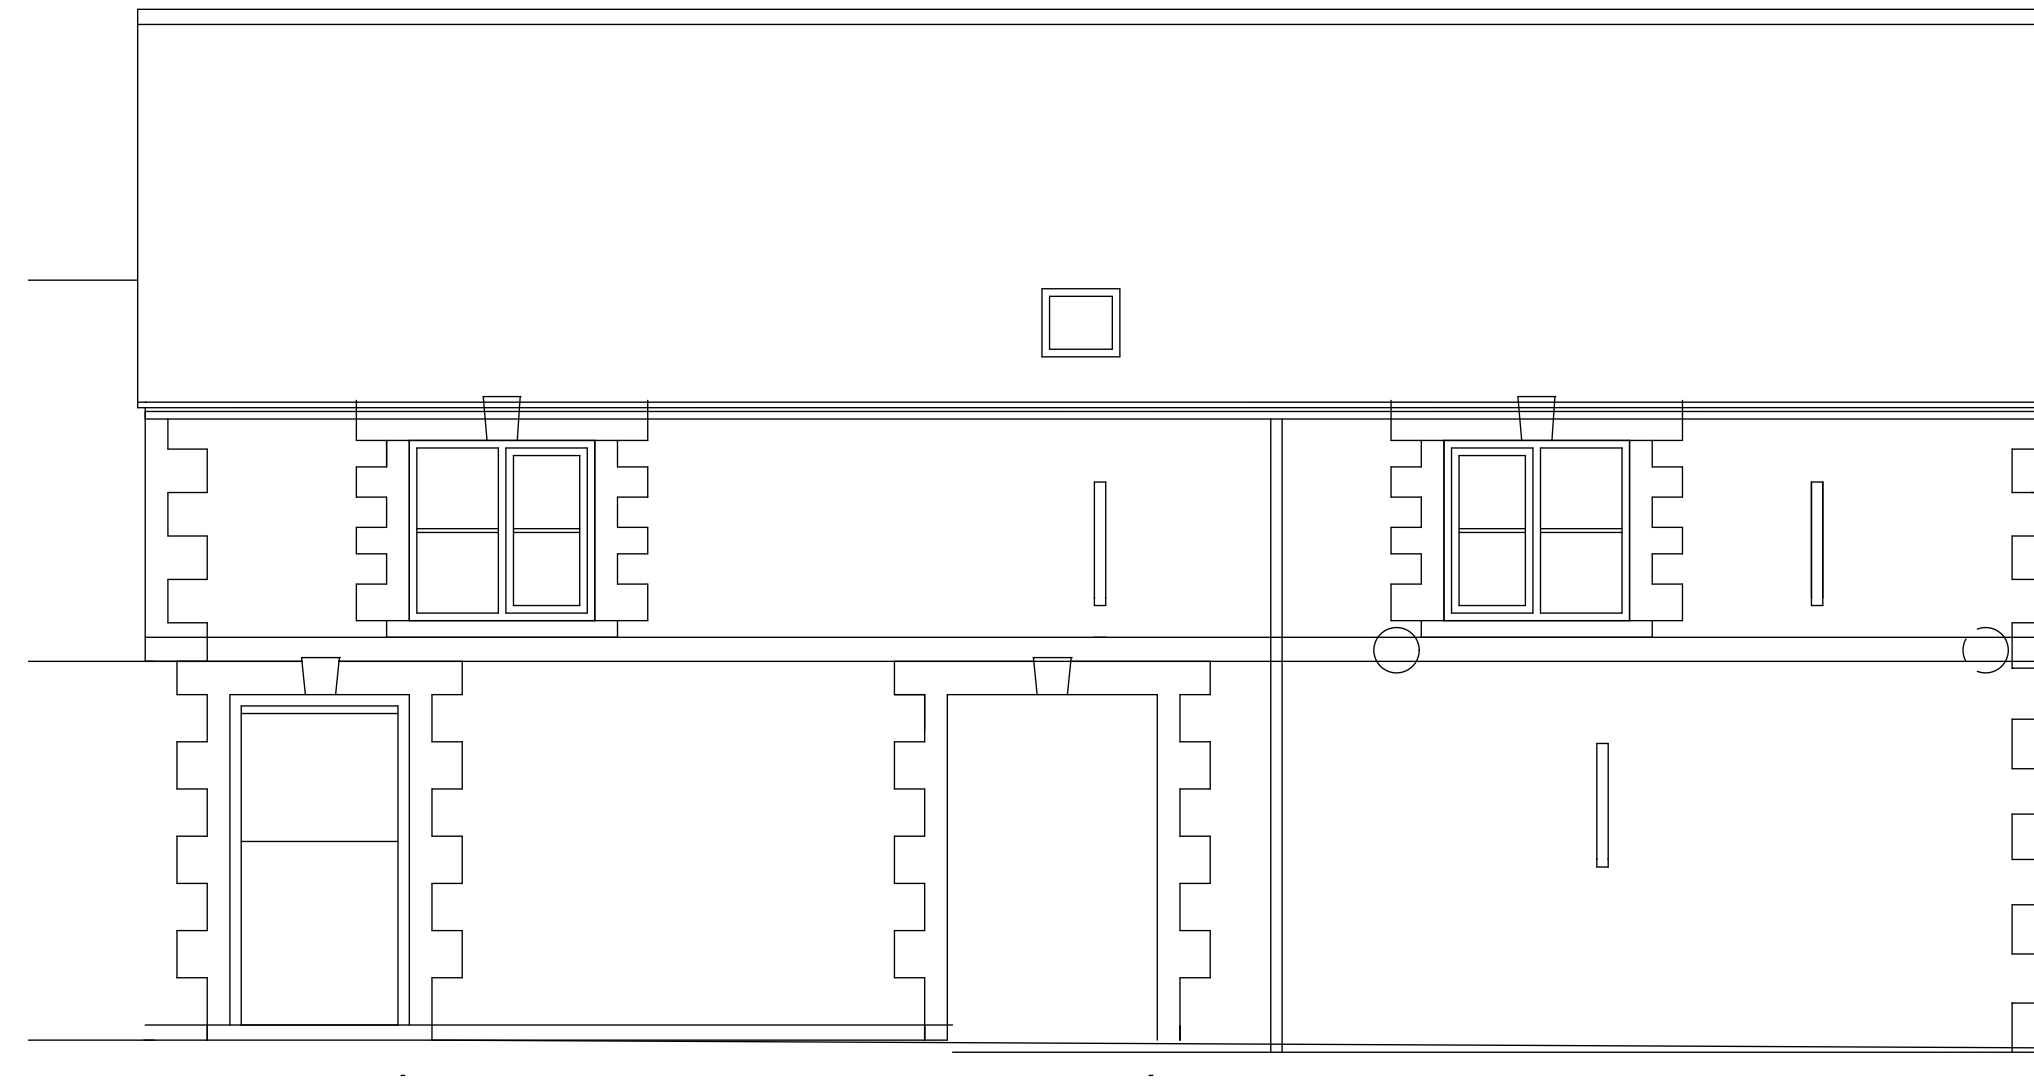


Existing North elevation




Existing West elevation

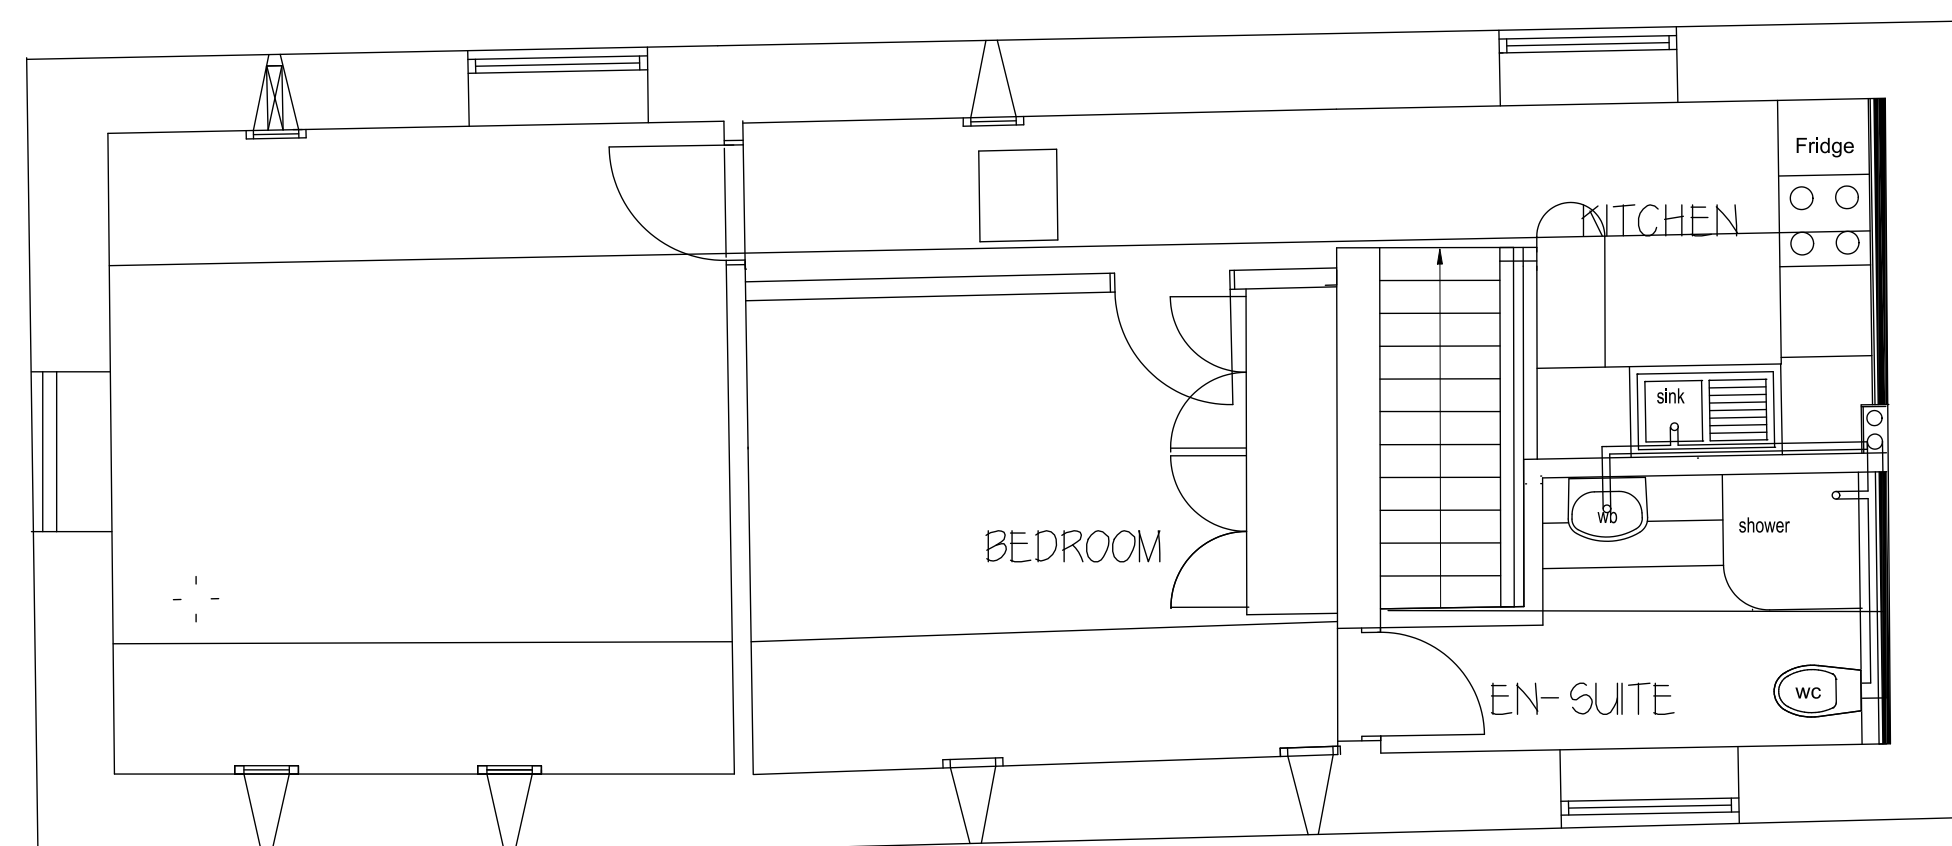


First floor plan

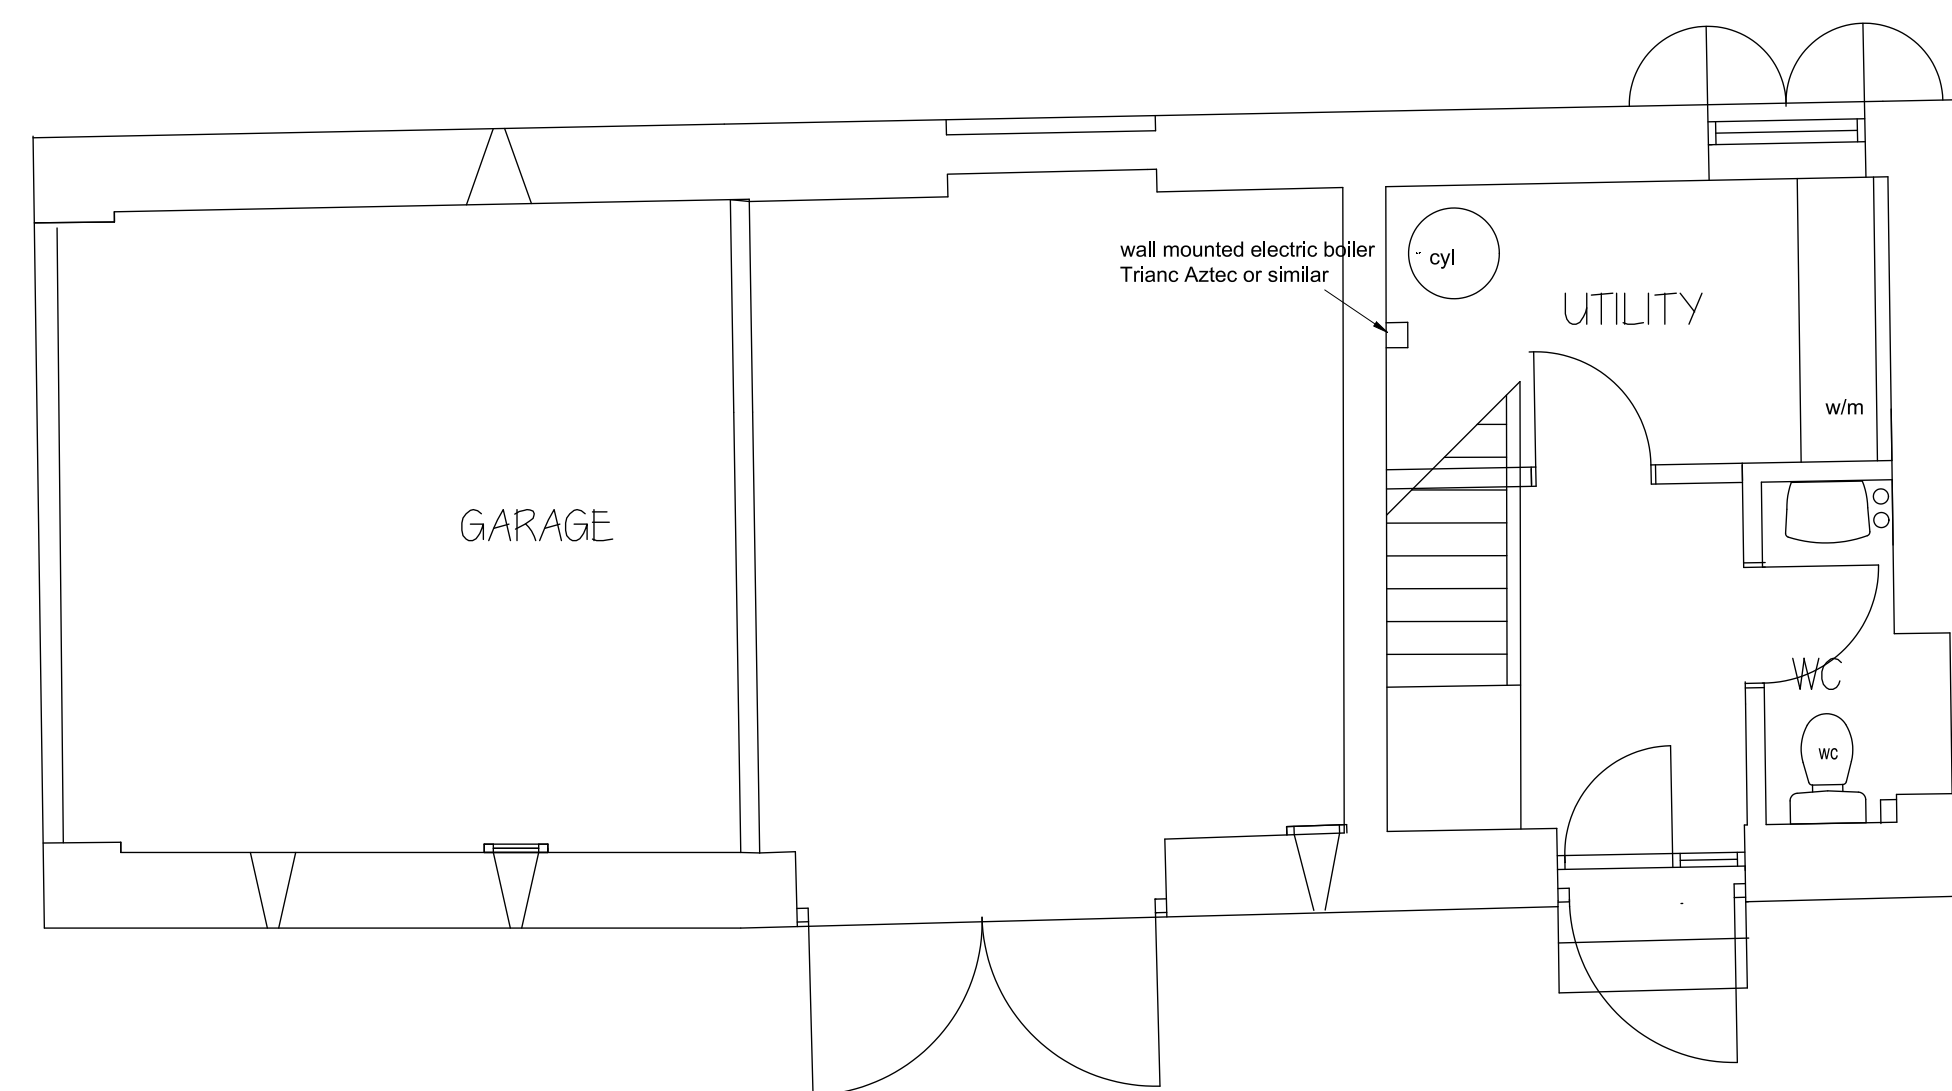

Ground floor plan

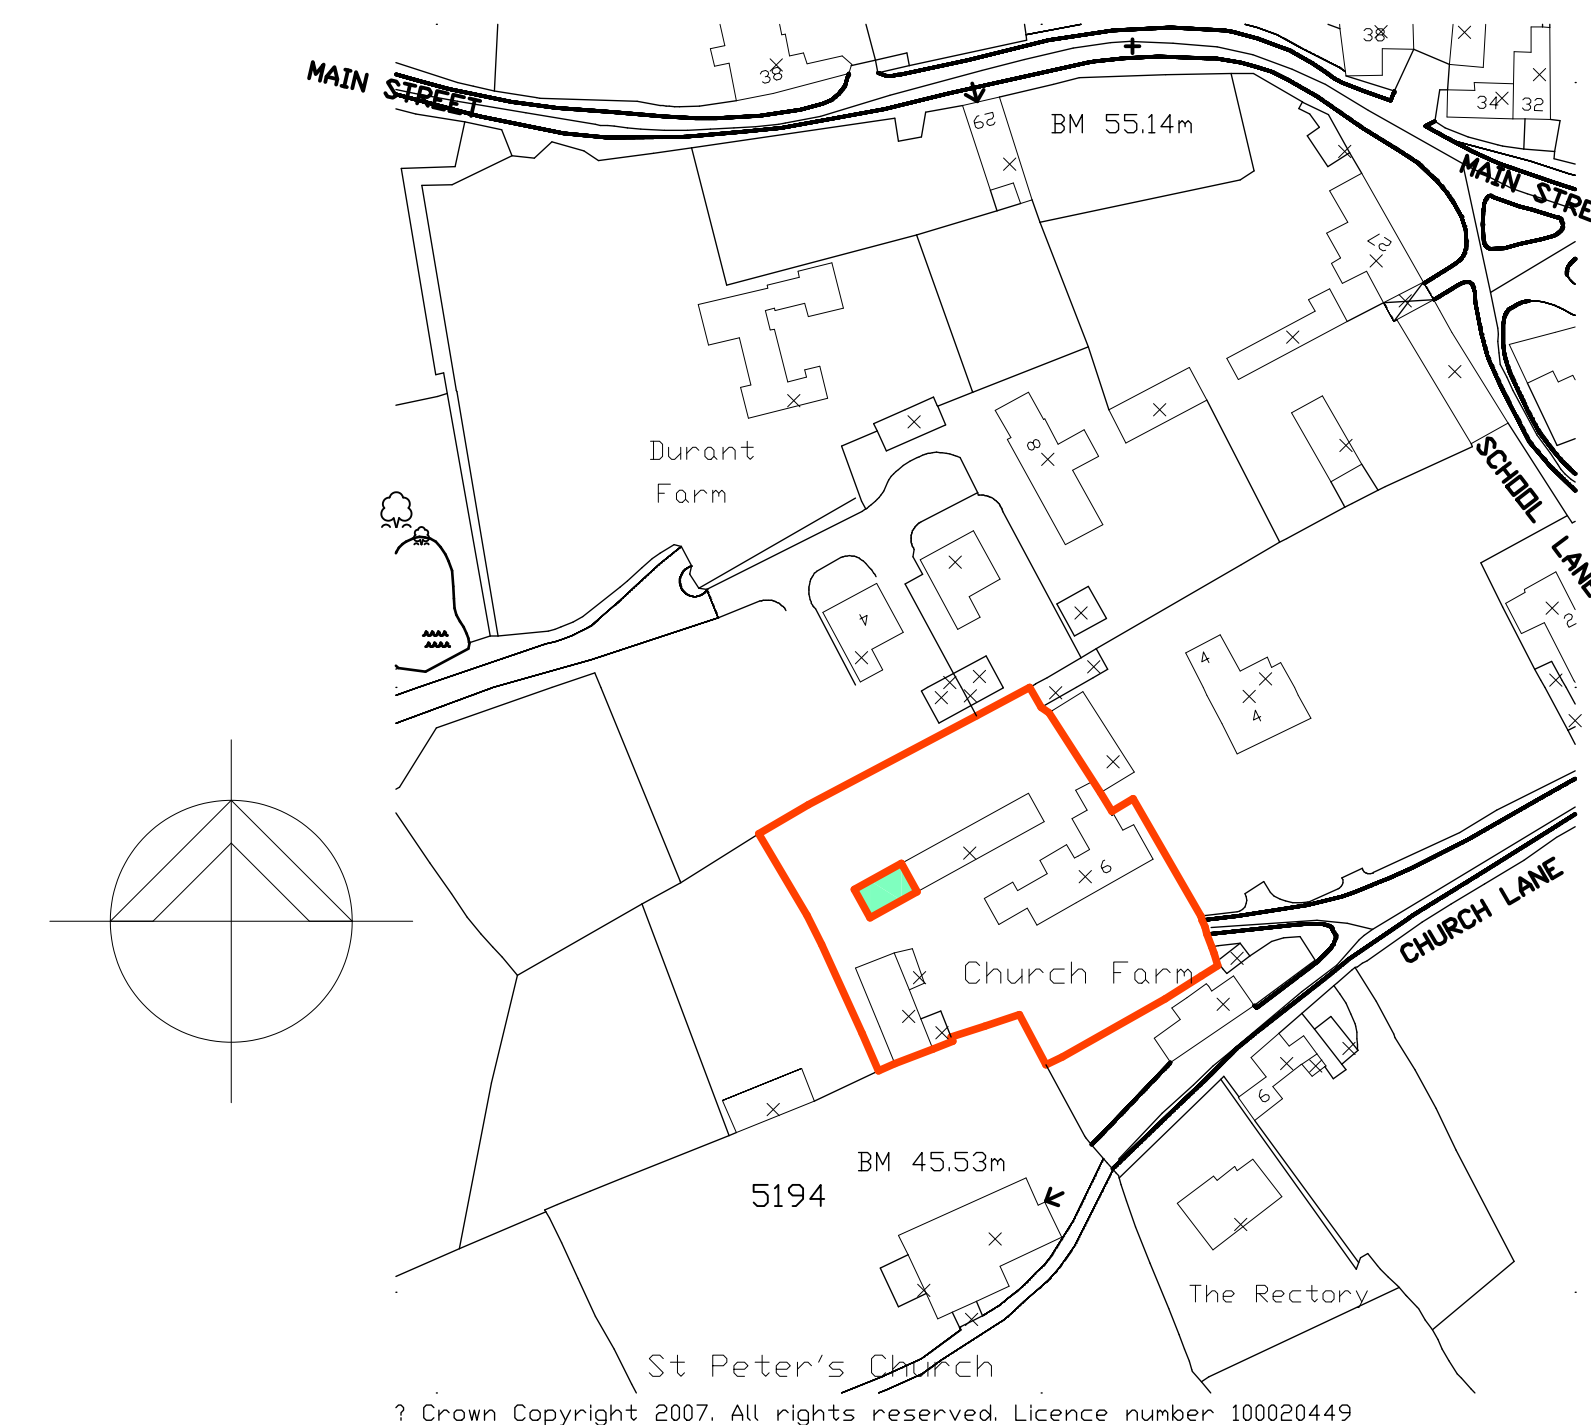

LOCATION PLAN
SCALE 1:1250

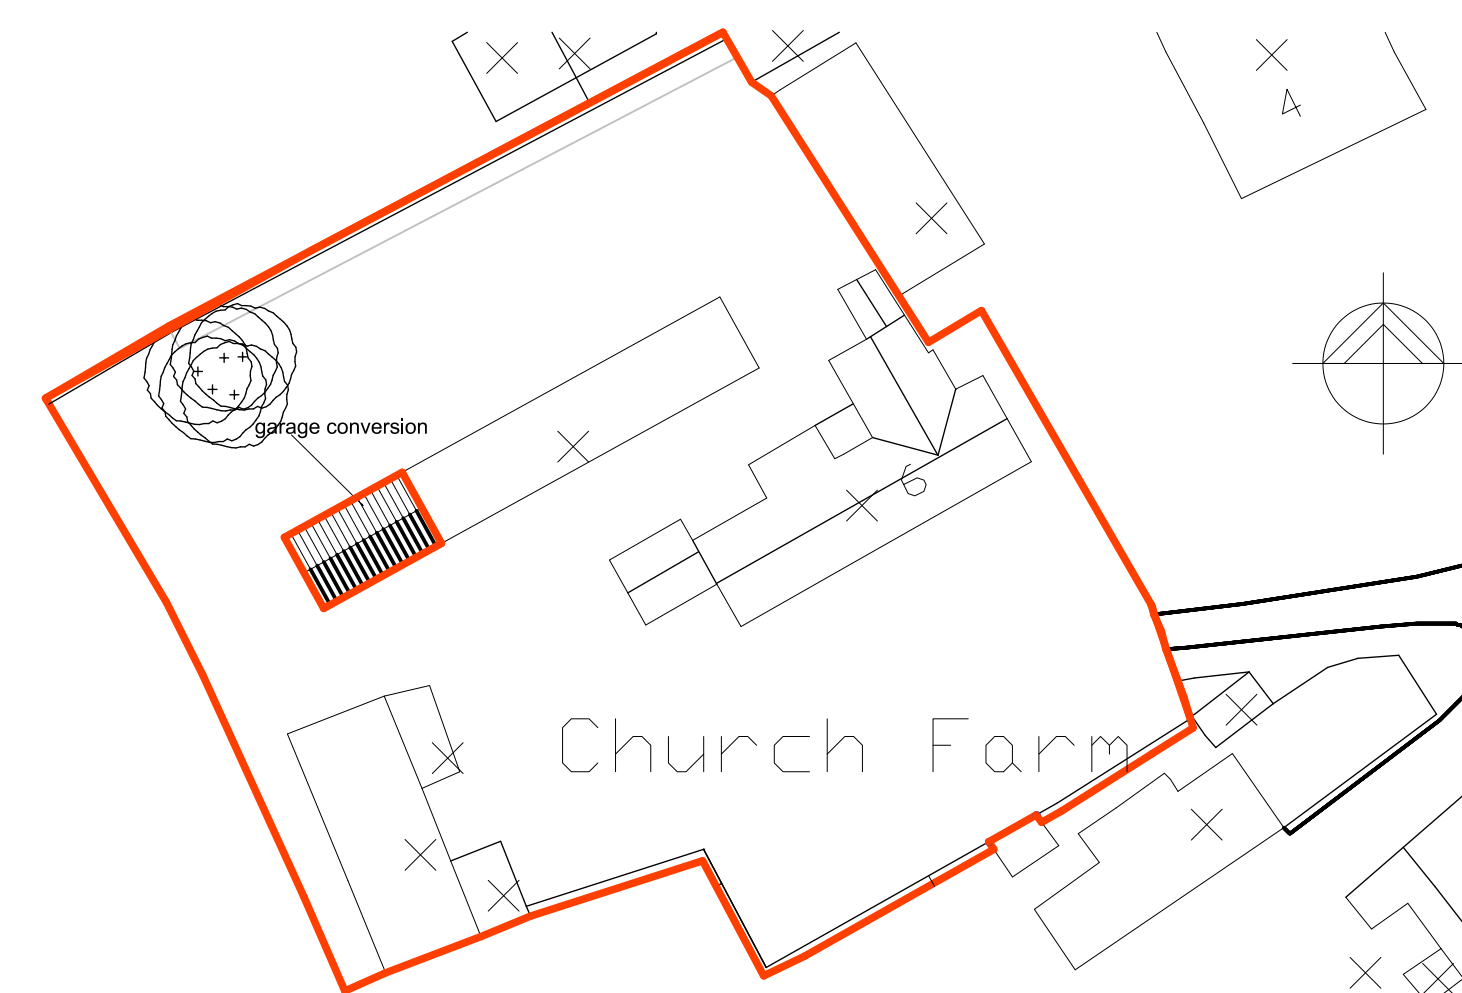

SITE PLAN
SCALE 1:500

2016/0598/LBA
Rec'd 13.6.2016

© McCombie Smith Architects



McCombie Smith Architects
12 Church Lane, Greetham, Rutland, LE15 7NF
Tel 01572 812808 Fax 01572 812466

Garage Conversion
6 Church Lane, Barrowden
for Mr and Mrs Jones

SCALE 1:50
DATE Jun16
DRAWN KM
SHEET SIZE A1

735/15/S1