






**PROPOSED FRONT ELEVATION**  
1:100 @ A3

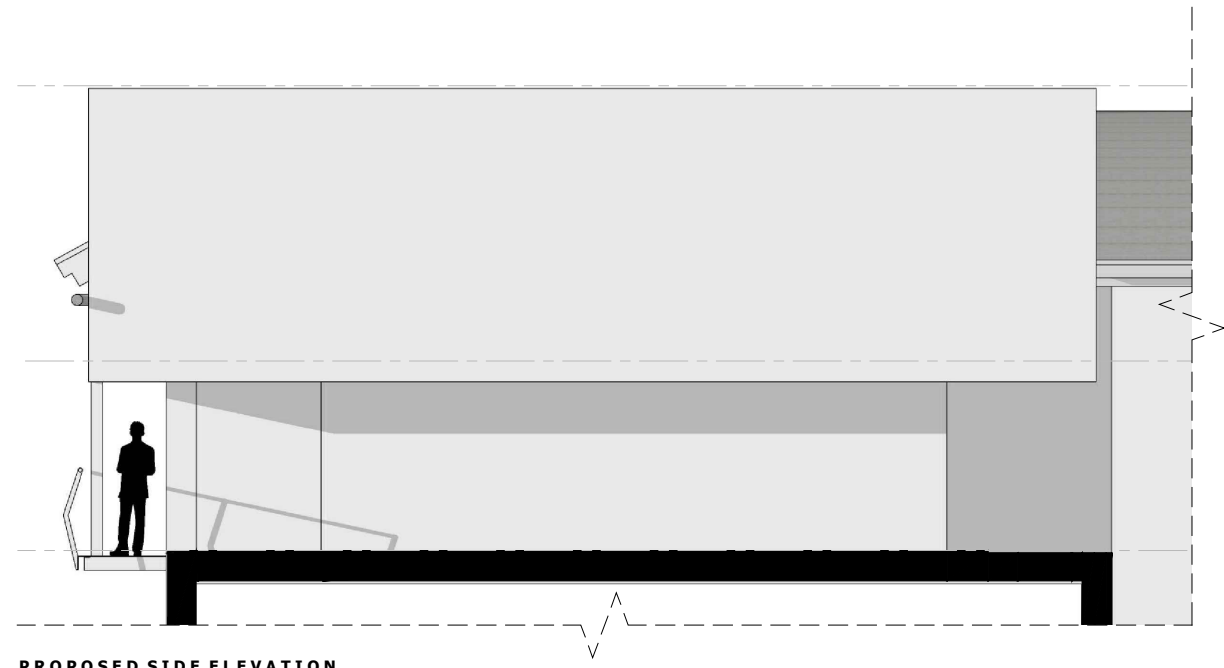


**PROPOSED SIDE ELEVATION**  
1:100 @ A3

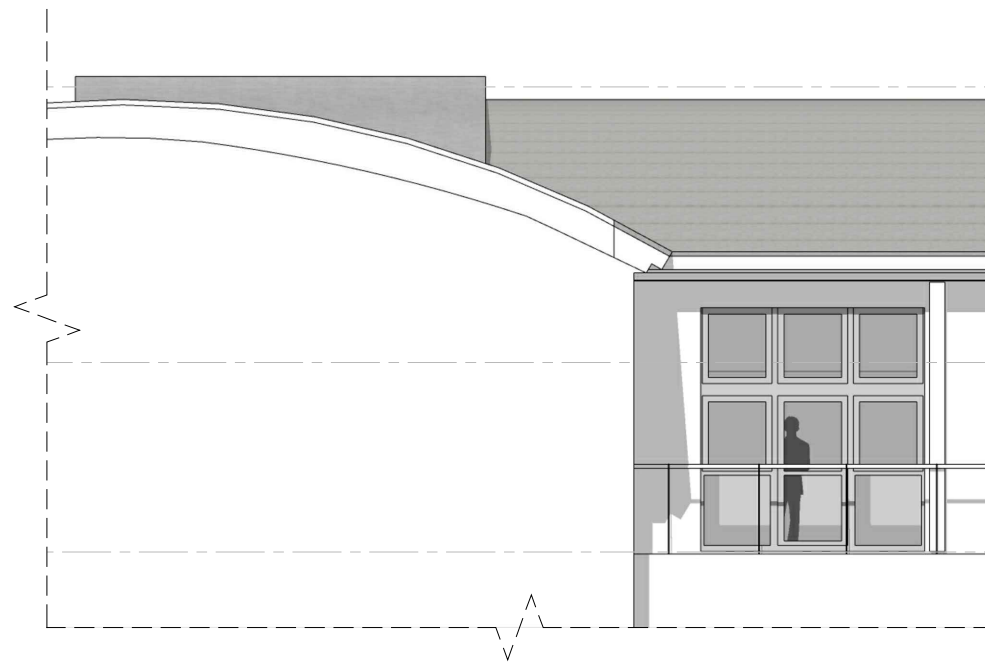

**PROPOSED REAR ELEVATION**  
1:100 @ A3

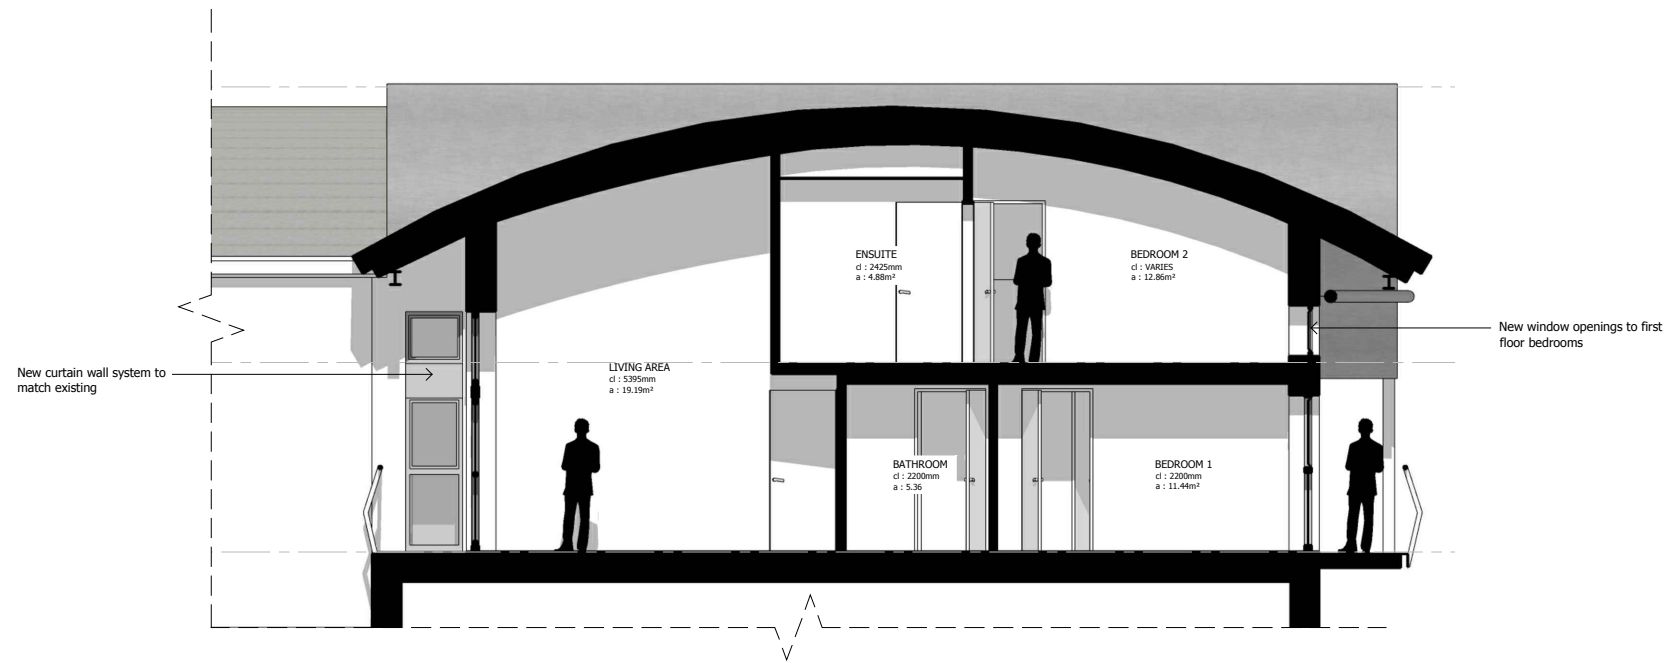

**PROPOSED SIDE ELEVATION / SECTION**  
1:100 @ A3

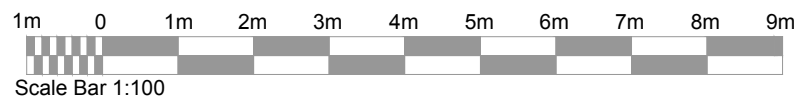

**MLA Architecture Ltd**  
12 Dagnall Park, London, SE25 5PL  
t : 07952940184  
e : info@mla-architecture.co.uk  
w : www.mla-architecture.co.uk

**Notes:**  
Contractors must check all dimensions on site. Only figured dimensions are to be worked from. Discrepancies must be reported to the Architect or Engineer before proceeding. © This drawing is copyright.

Reproduced from OS Sitemap © by permission of Ordnance Survey® on behalf of The Controller of Her Majesty's Stationery Office. © Crown copyright 2008. All rights reserved.

Client Name:  
**Mr Puneet Jaiswal,**  
**FLAT 1006, 30 Calderwood Street, London, SE18 6JH**

Revision	Description:	Date:
-	Planning Issue	26.10.2019

Scale:	Drawn:	Checked:	Date:
1:100 @ A3	ML	MLA	October 2019

Project Title:  
**Proposed conversion into 2 apartments**

Drawing Title:
Proposed Elevations

Job Number:	Drawing Number:	Status:
1760.1	005	PLANNING

