

DO NOT SCALE FROM THIS DRAWING. ALL DIMENSIONS ARE TO BE CHECKED ON SITE. THIS DRAWING IS TO BE READ IN CONJUNCTION WITH ALL CONSULTANTS INFORMATION.

©THIS DRAWING IS THE COPYRIGHT OF SMITH GROUP (KENT) LIMITED AND SHOULD NOT BE COPIED OR REPRODUCED WITHOUT WRITTEN CONSENT. ALL RIGHTS RESERVED.




info@smithgroup ltd.co.uk
+44(0)7971 896 134
www.smithgroup ltd.co.uk

GENERAL NOTES:


- 01 GARAGE RETAINED AS EXISTING
- 02 EXISTING RED BRICKWORK TO MAIN HOUSE RETAINED
- 03 NEW SIDE EXTENSION, FINISHED IN VERTICAL BLACK TIMBER CLADDING
- 04 FEATURE NEW WINDOW
- 05 NEW BESPOKE FEATURE OAK CANOPY OPEN PORCH
- 06 TILED ROOF TO FRONT PITCH
- 07 FEATURE SLIDING/BIFOLD DOORS
- 08 GRP STYLE BLACK ROOFING FINISH TO REAR PITCH
- 09 FIRE FLUE FOR LOG BURNER

REV	DATE	DESCRIPTION

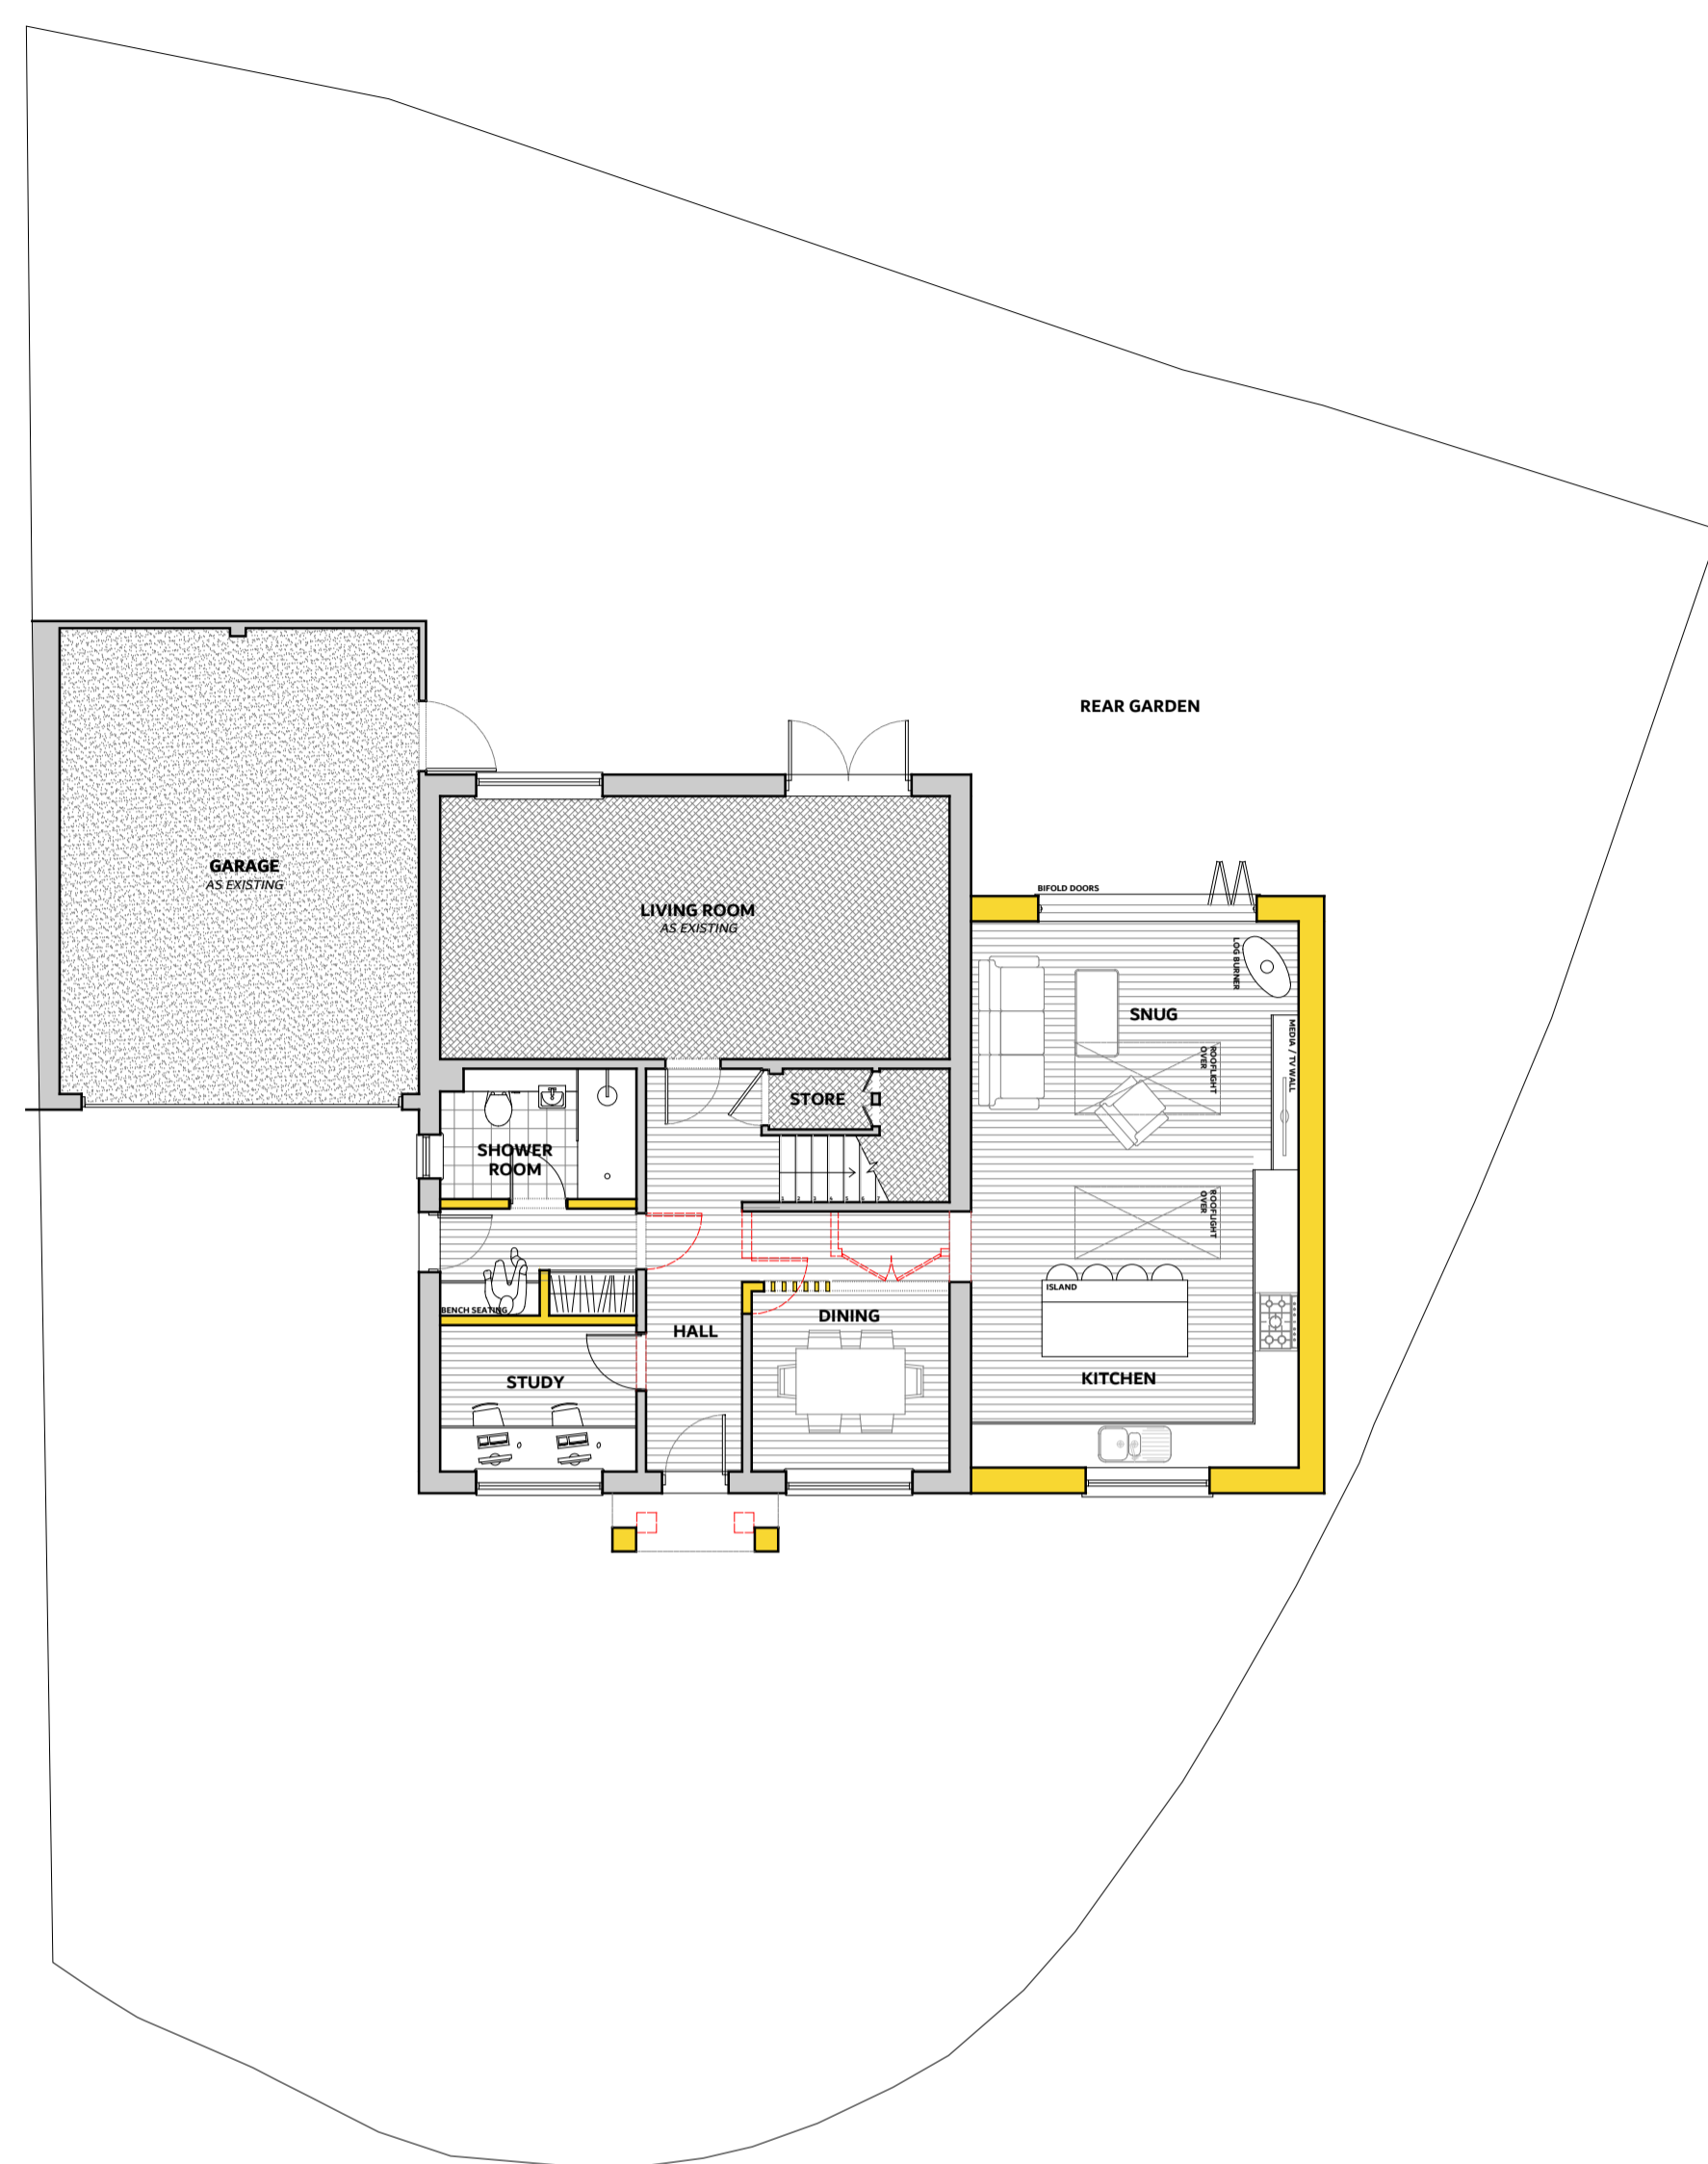

PROPOSED GROUND FLOOR PLAN

1:100 @ A1
0 1 2 3 4 5M

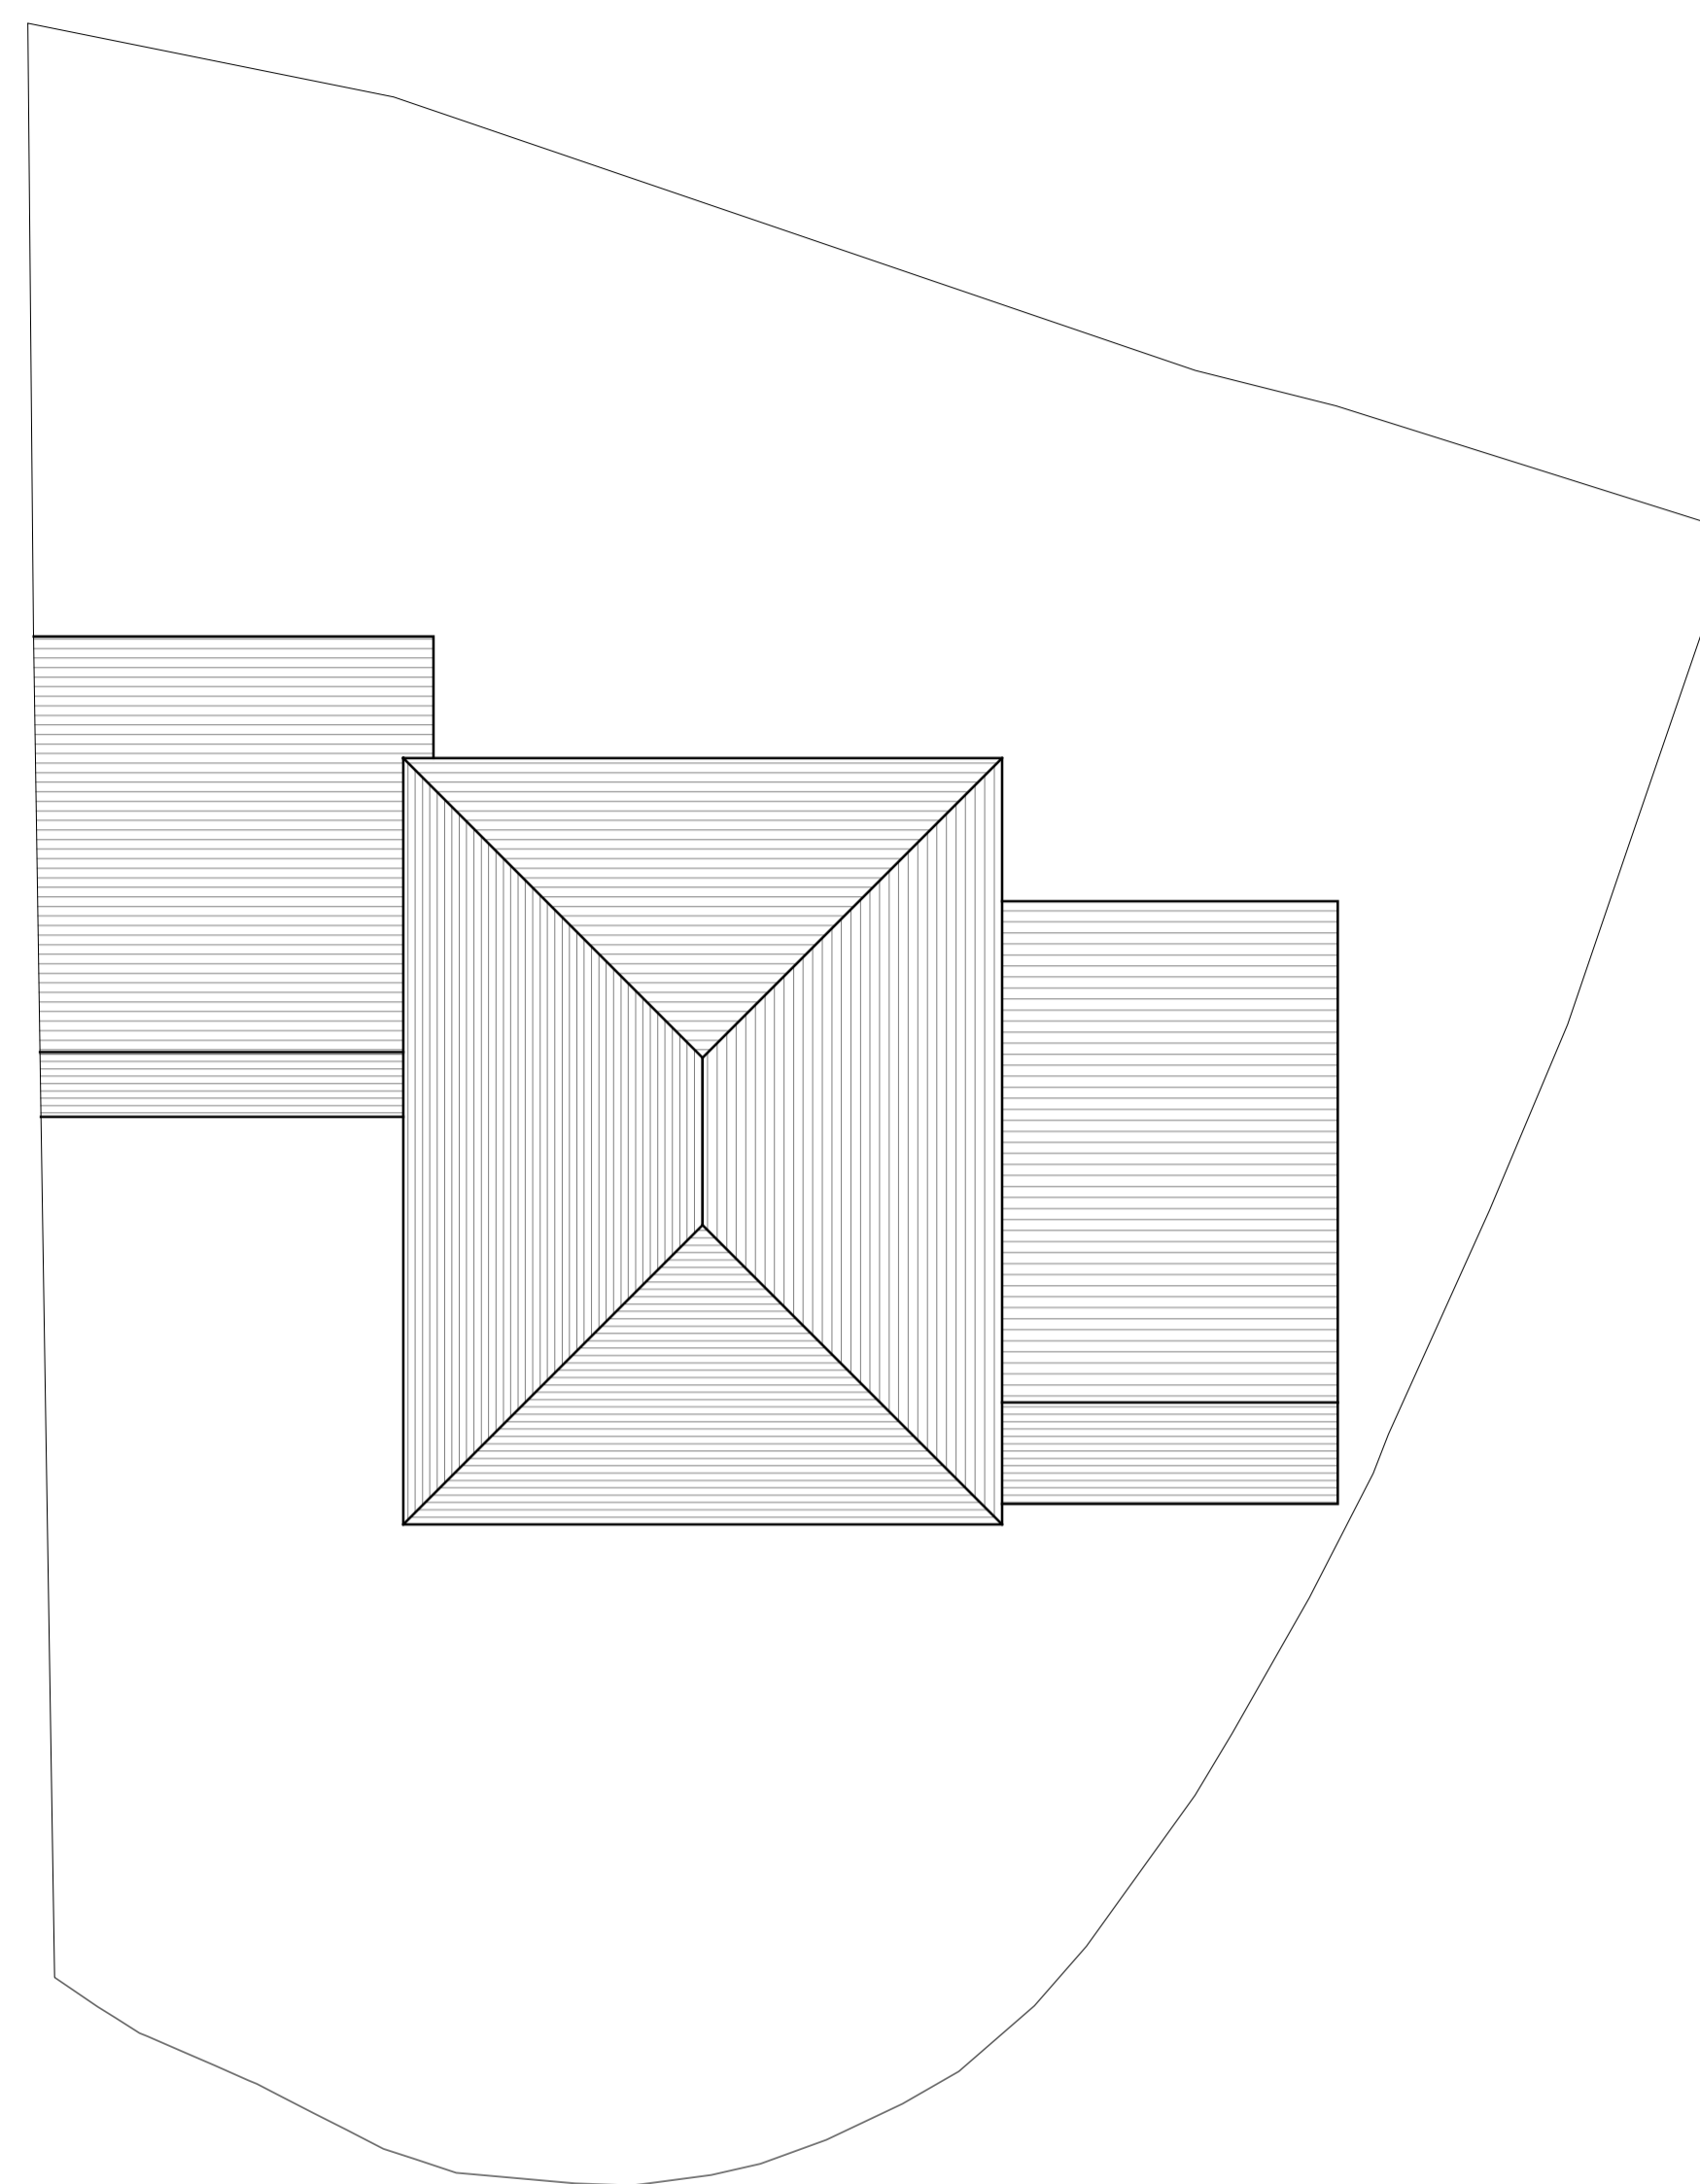

PROPOSED ROOF PLAN

1:100 @ A1
0 1 2 3 4 5M




PROPOSED SIDE 1 ELEVATION

1:100 @ A1
0 1 2 3 4 5M



PROPOSED SIDE 1 ELEVATION

1:100 @ A1
0 1 2 3 4 5M

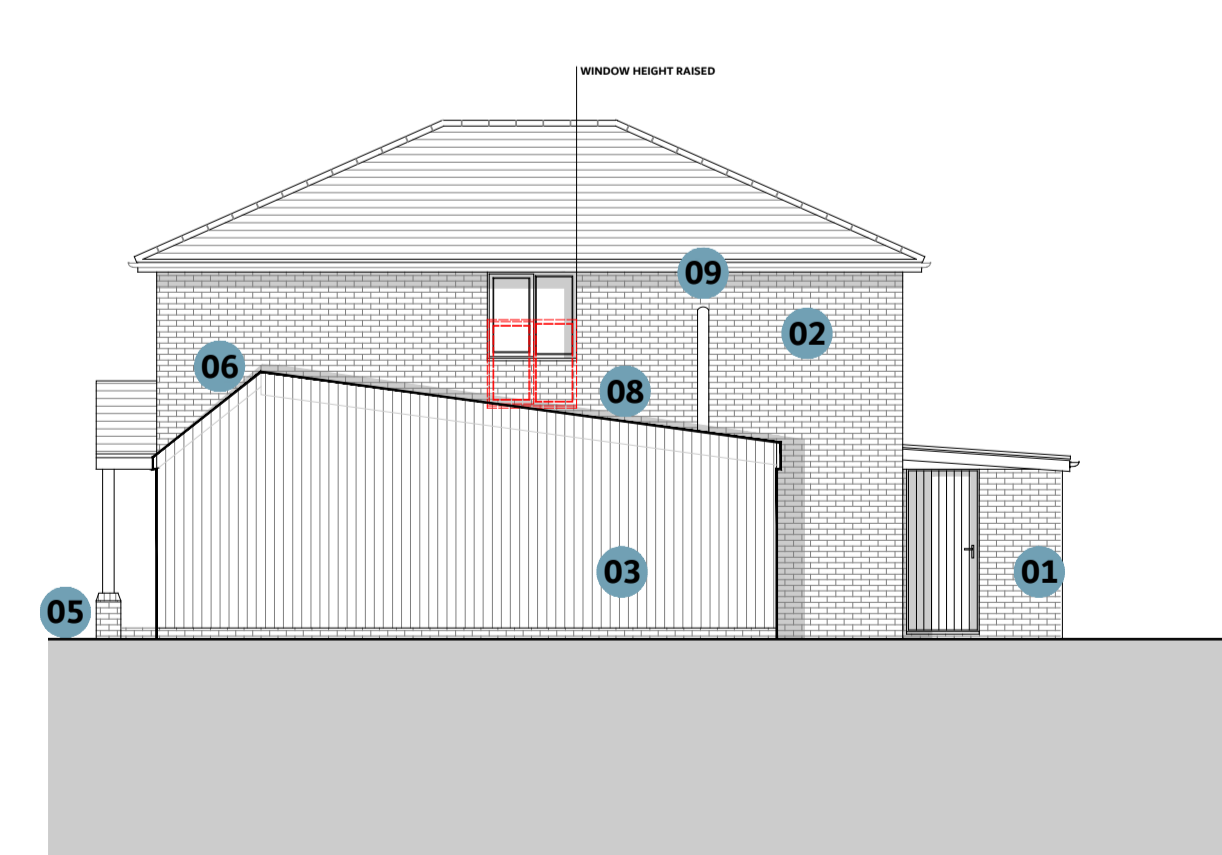

PROPOSED SIDE 1 ELEVATION

1:100 @ A1
0 1 2 3 4 5M

- EXISTING WALLS TO BE RETAINED
- NEW WALLS TO BE CONSTRUCTED
- EXISTING WALLS TO BE DEMOLISHED



PROJECT:
44 FAIRVIEW GARDENS, DEAL

DESCRIPTION:
SINGLE STOREY SIDE EXTENSION

DRAWING TITLE:
PROPOSED DRAWINGS

SCALE:
1:100 @ A1

DATE DRAWN:
MAY 2024

DRAWN BY:
TS

CLIENT:
ADLAM-HILL

STATUS:
PLANNING

DRAWING NUMBER:
24.139.003.A1.PL

REVISION: