

DO NOT SCALE FROM THIS DRAWING. ALL DIMENSIONS ARE TO BE CHECKED ON SITE. THIS DRAWING IS TO BE READ IN CONJUNCTION WITH ALL CONSULTANTS INFORMATION.

©THIS DRAWING IS THE COPYRIGHT OF SMITH GROUP (KENT) LIMITED AND SHOULD NOT BE COPIED OR REPRODUCED WITHOUT WRITTEN CONSENT. ALL RIGHTS RESERVED.




info@smithgroup ltd.co.uk

+44(0)7971 896 134

www.smithgroup ltd.co.uk


GENERAL NOTES:

REV	DATE	DESCRIPTION

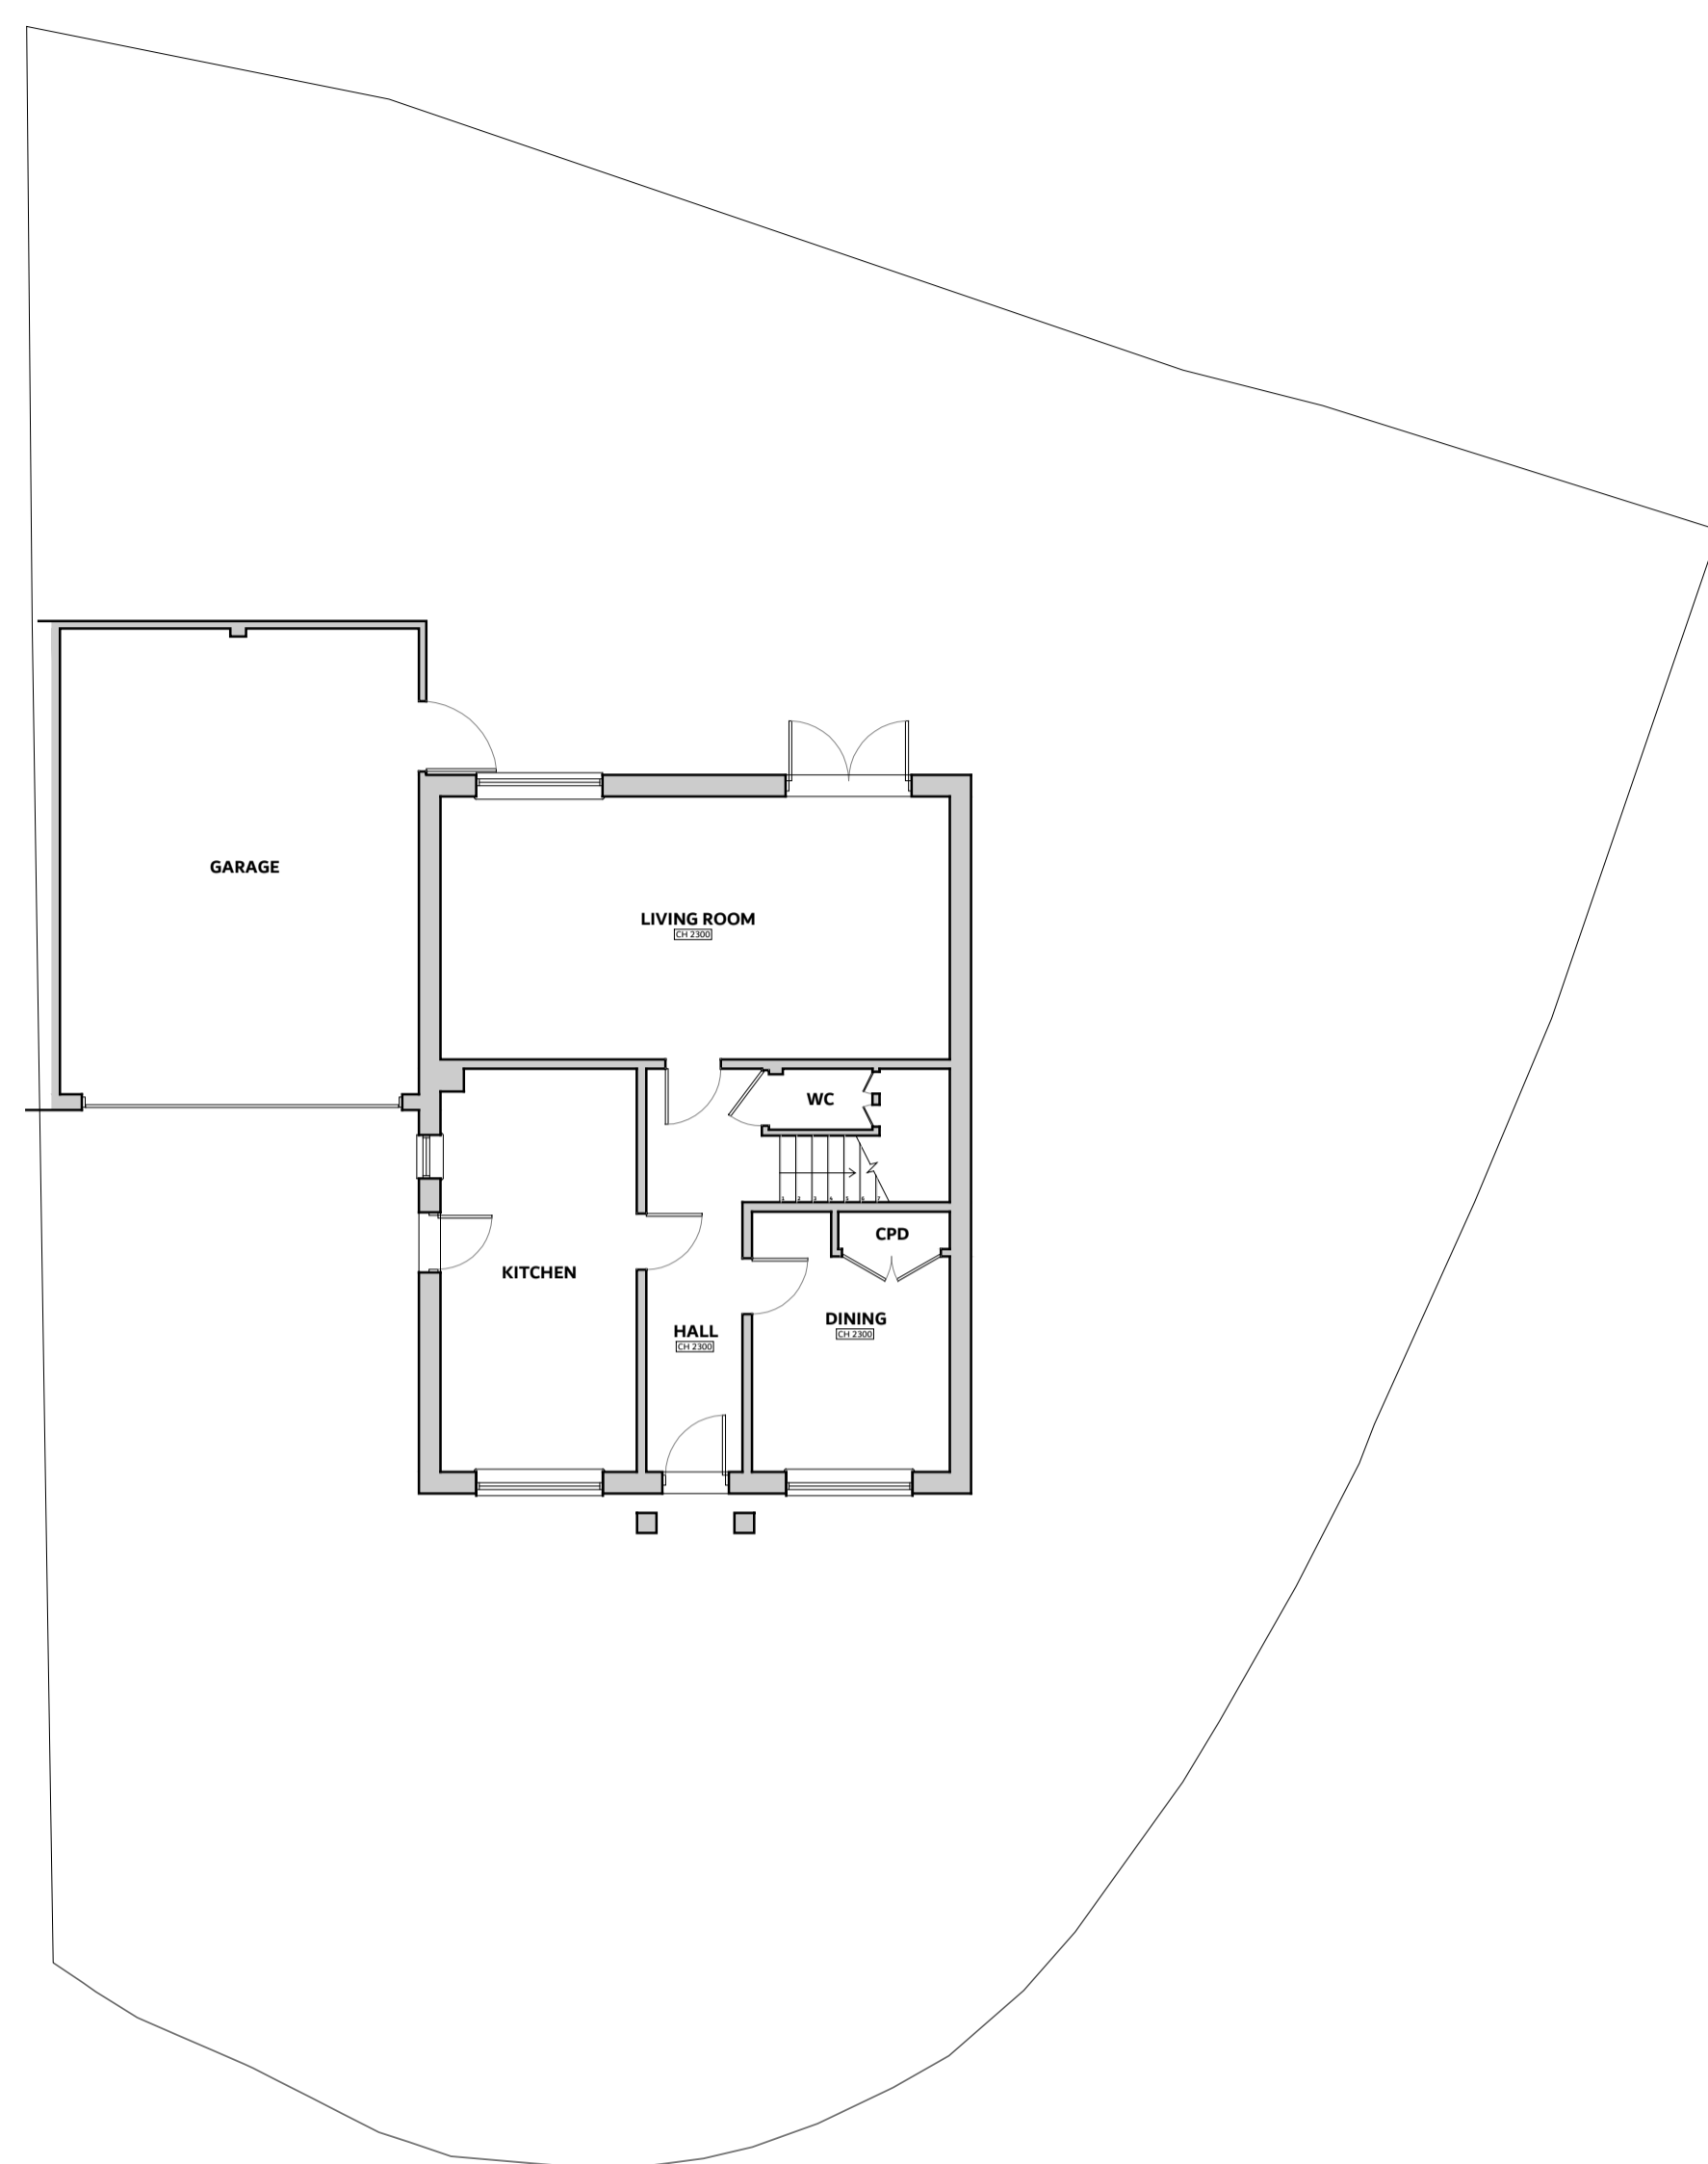

EXISTING GROUND FLOOR PLAN

1:100 @ A1  
0 1 2 3 4 5M

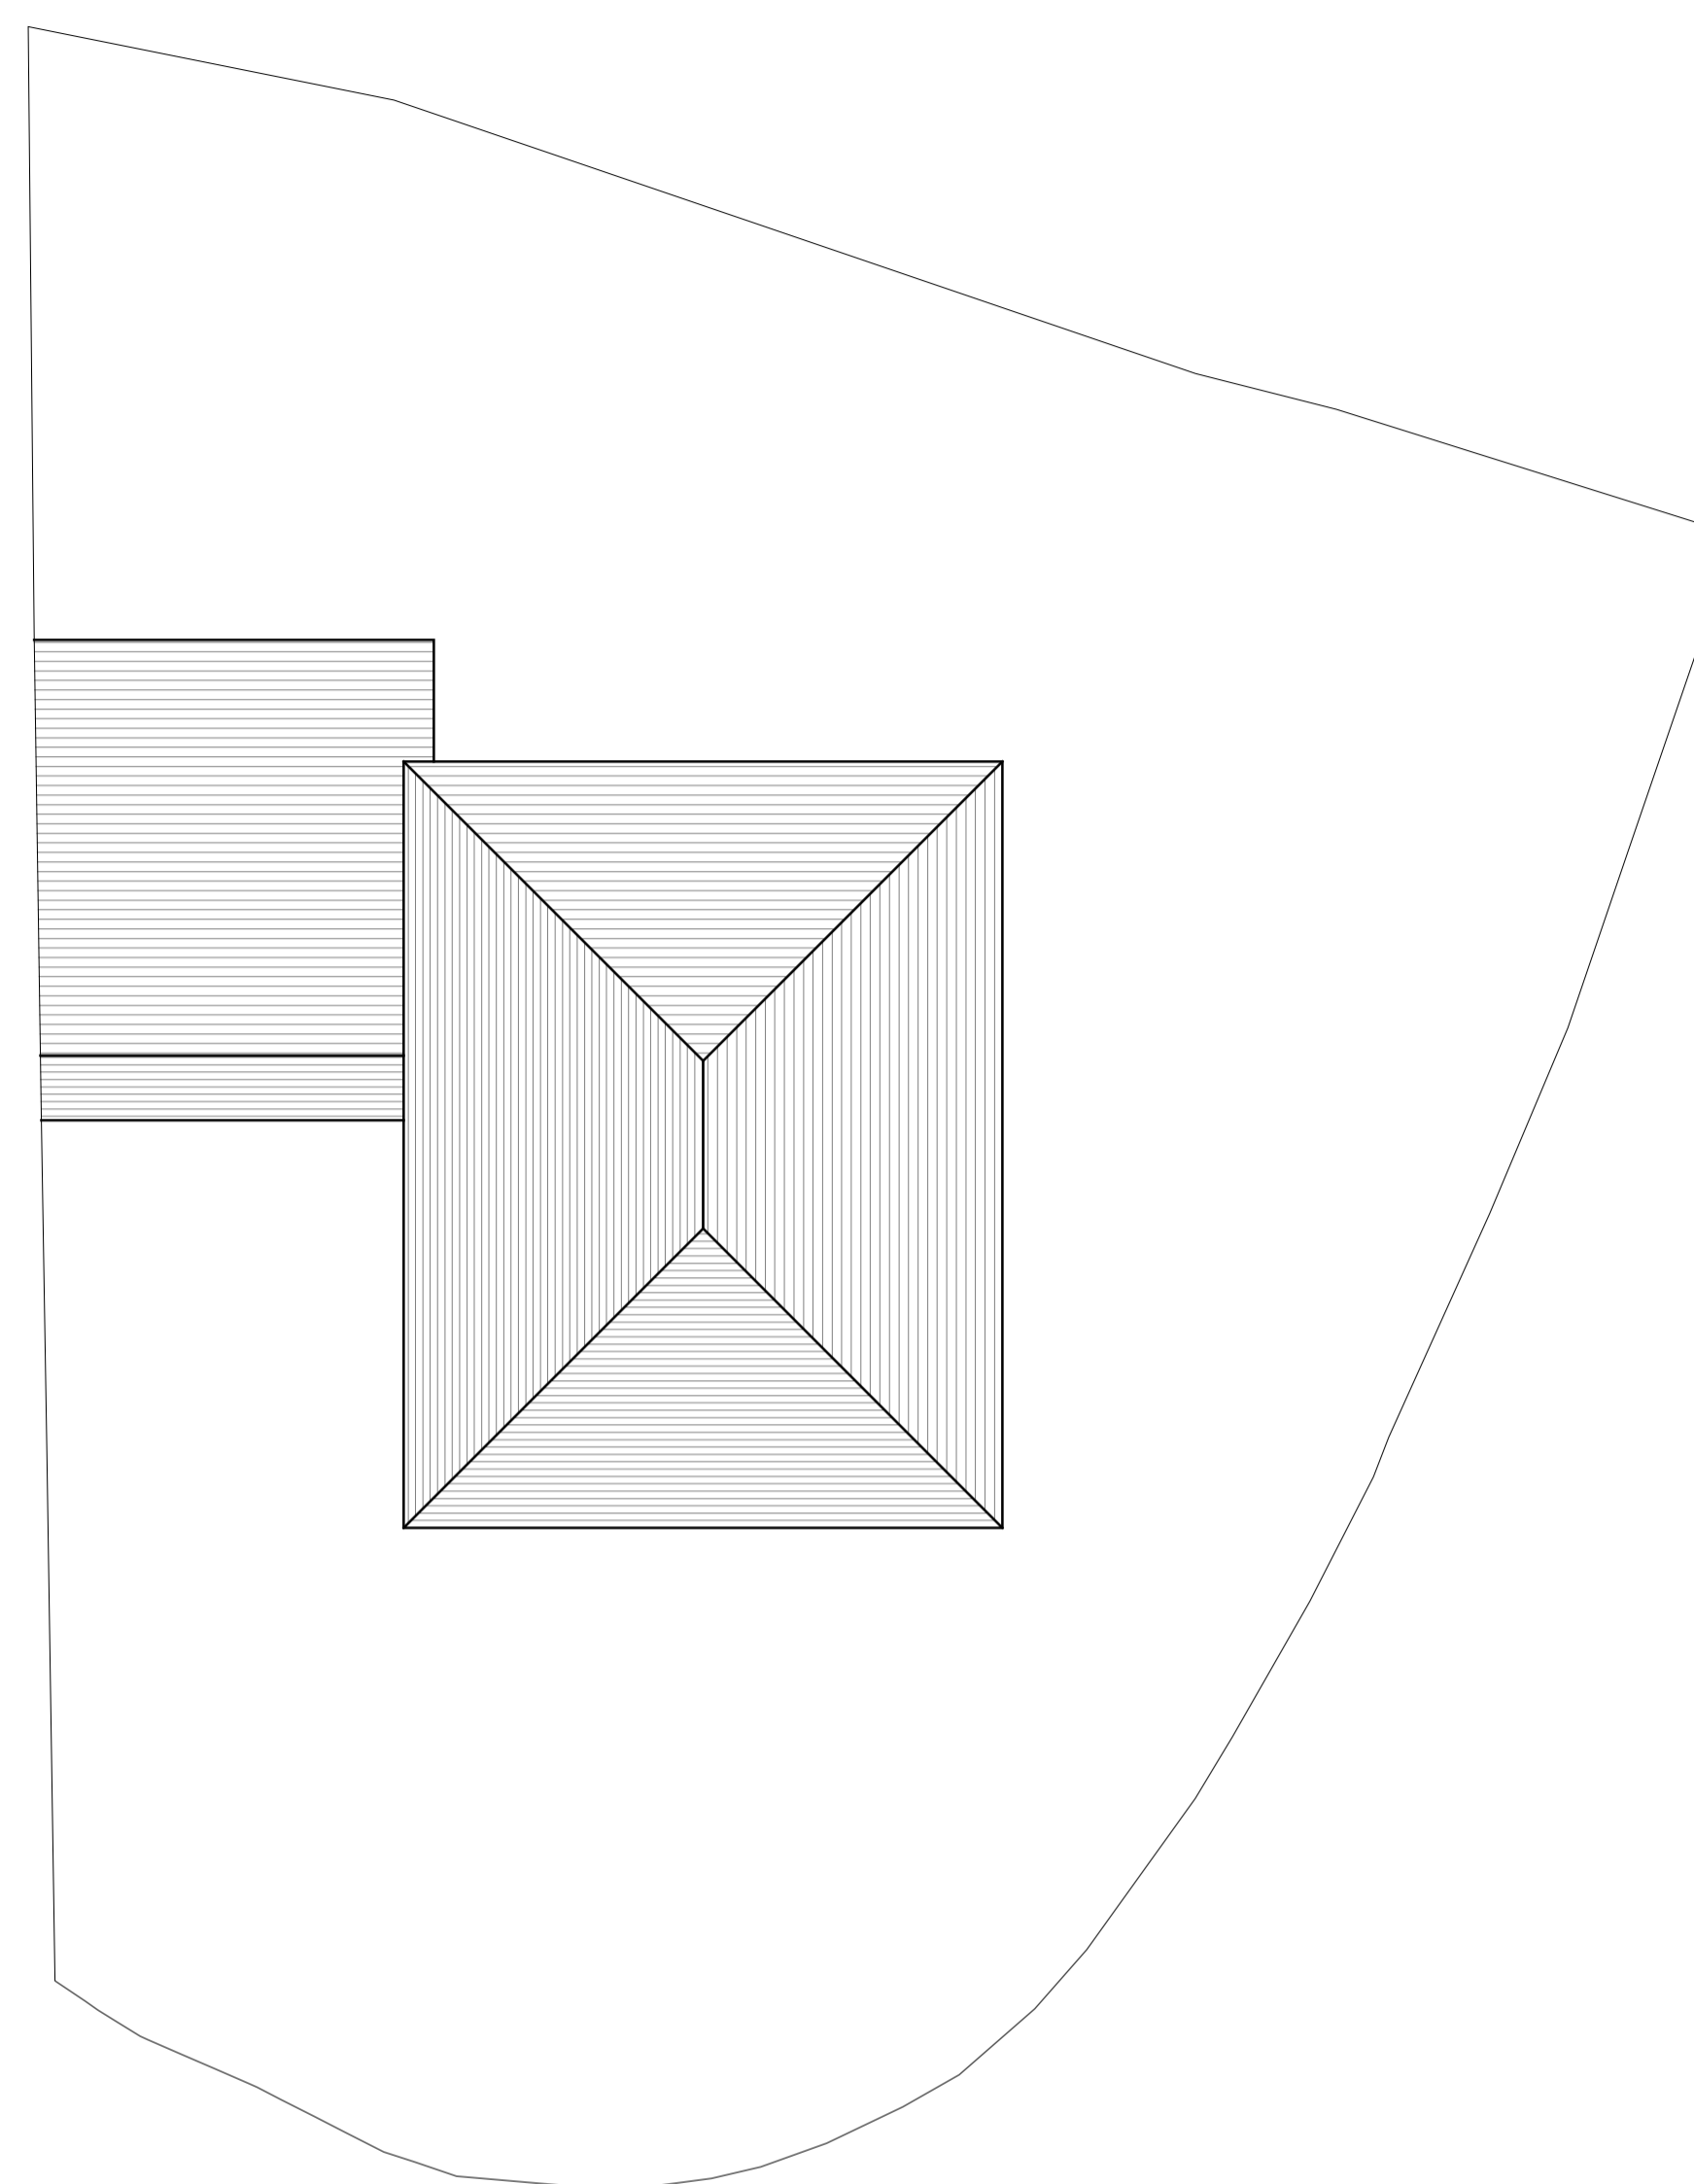

EXISTING ROOF PLAN

1:100 @ A1  
0 1 2 3 4 5M




EXISTING FRONT ELEVATION

1:100 @ A1  
0 1 2 3 4 5M



EXISTING REAR ELEVATION

1:100 @ A1  
0 1 2 3 4 5M

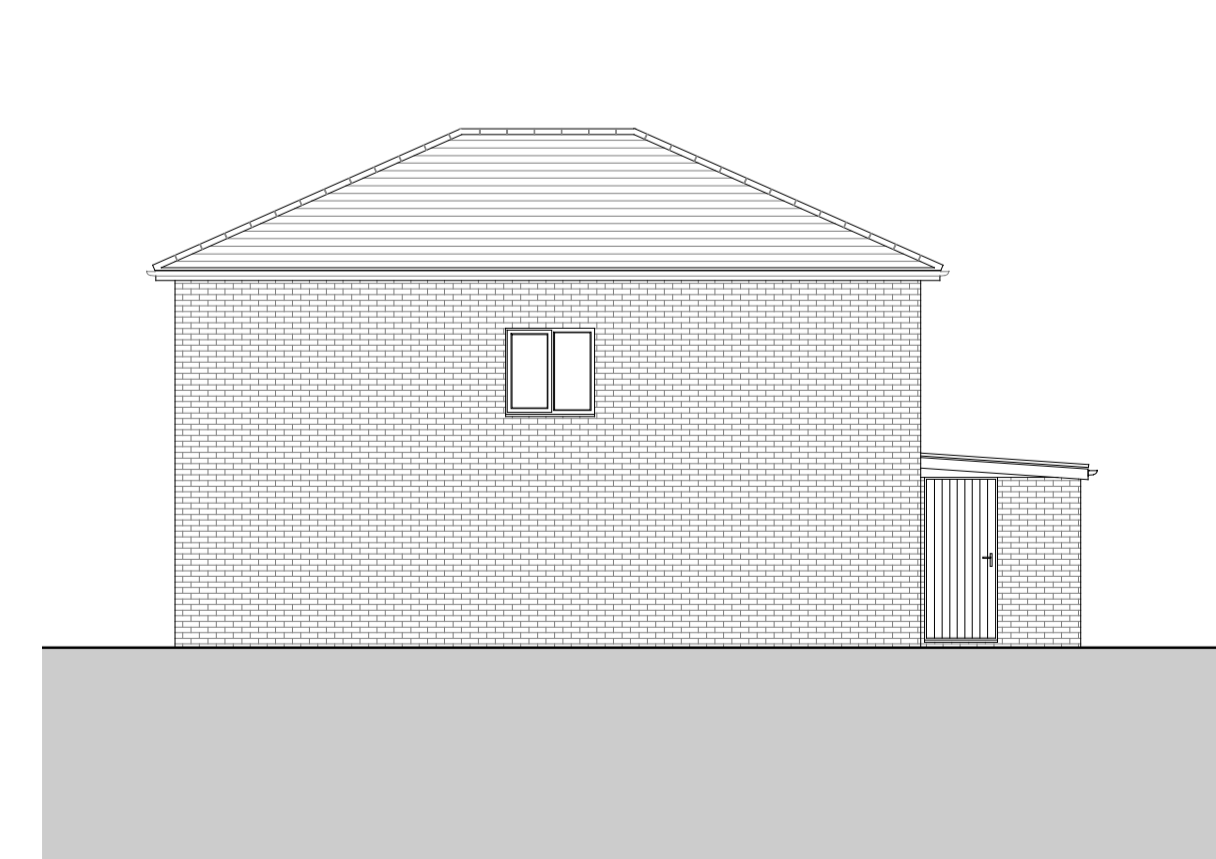

EXISTING SIDE 1 ELEVATION

1:100 @ A1  
0 1 2 3 4 5M



PROJECT:  
44 FAIRVIEW GARDENS, DEAL

DESCRIPTION:  
SINGLE STOREY SIDE EXTENSION

DRAWING TITLE:  
EXISTING DRAWINGS

SCALE:  
1:100 @ A1

DRAWN BY:  
TS

DATE DRAWN:  
MAY 2024

CLIENT:  
ADLAM-HILL

STATUS:  
PLANNING

DRAWING NUMBER:  
24.139.002.A1.PL

REVISION: