





① Existing Ground Floor  
1:50

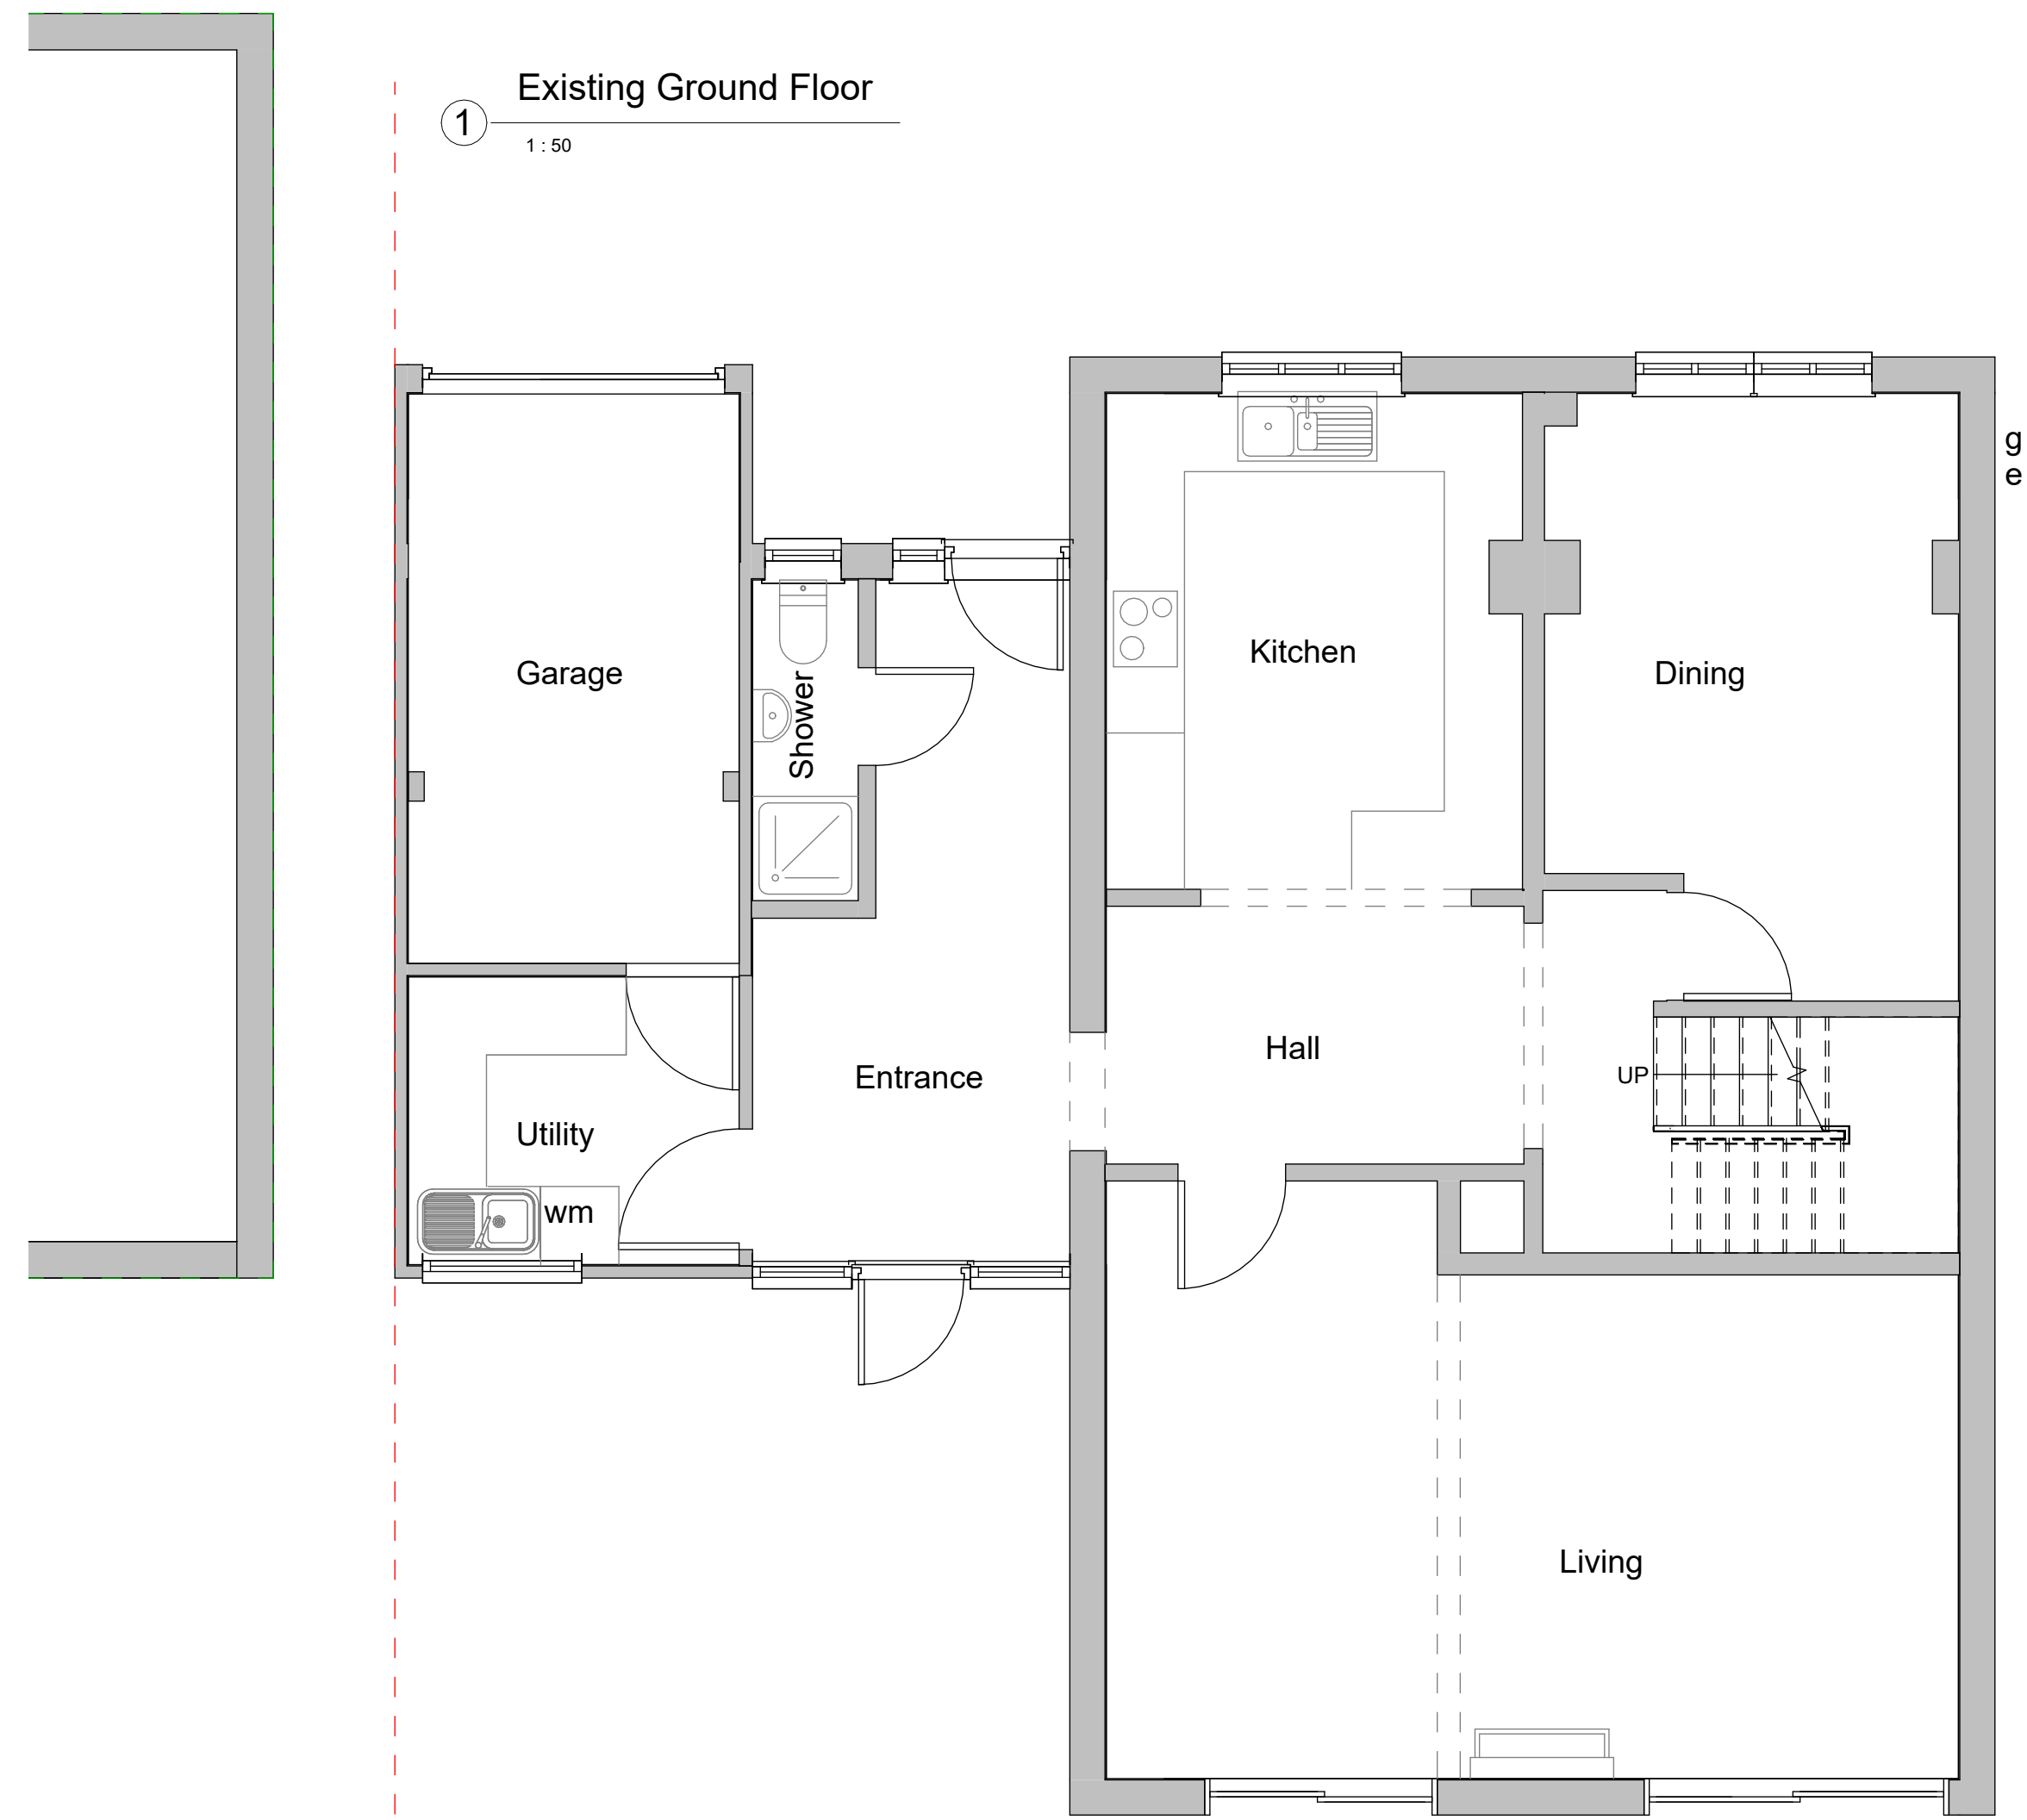

② Existing First Floor  
1:50

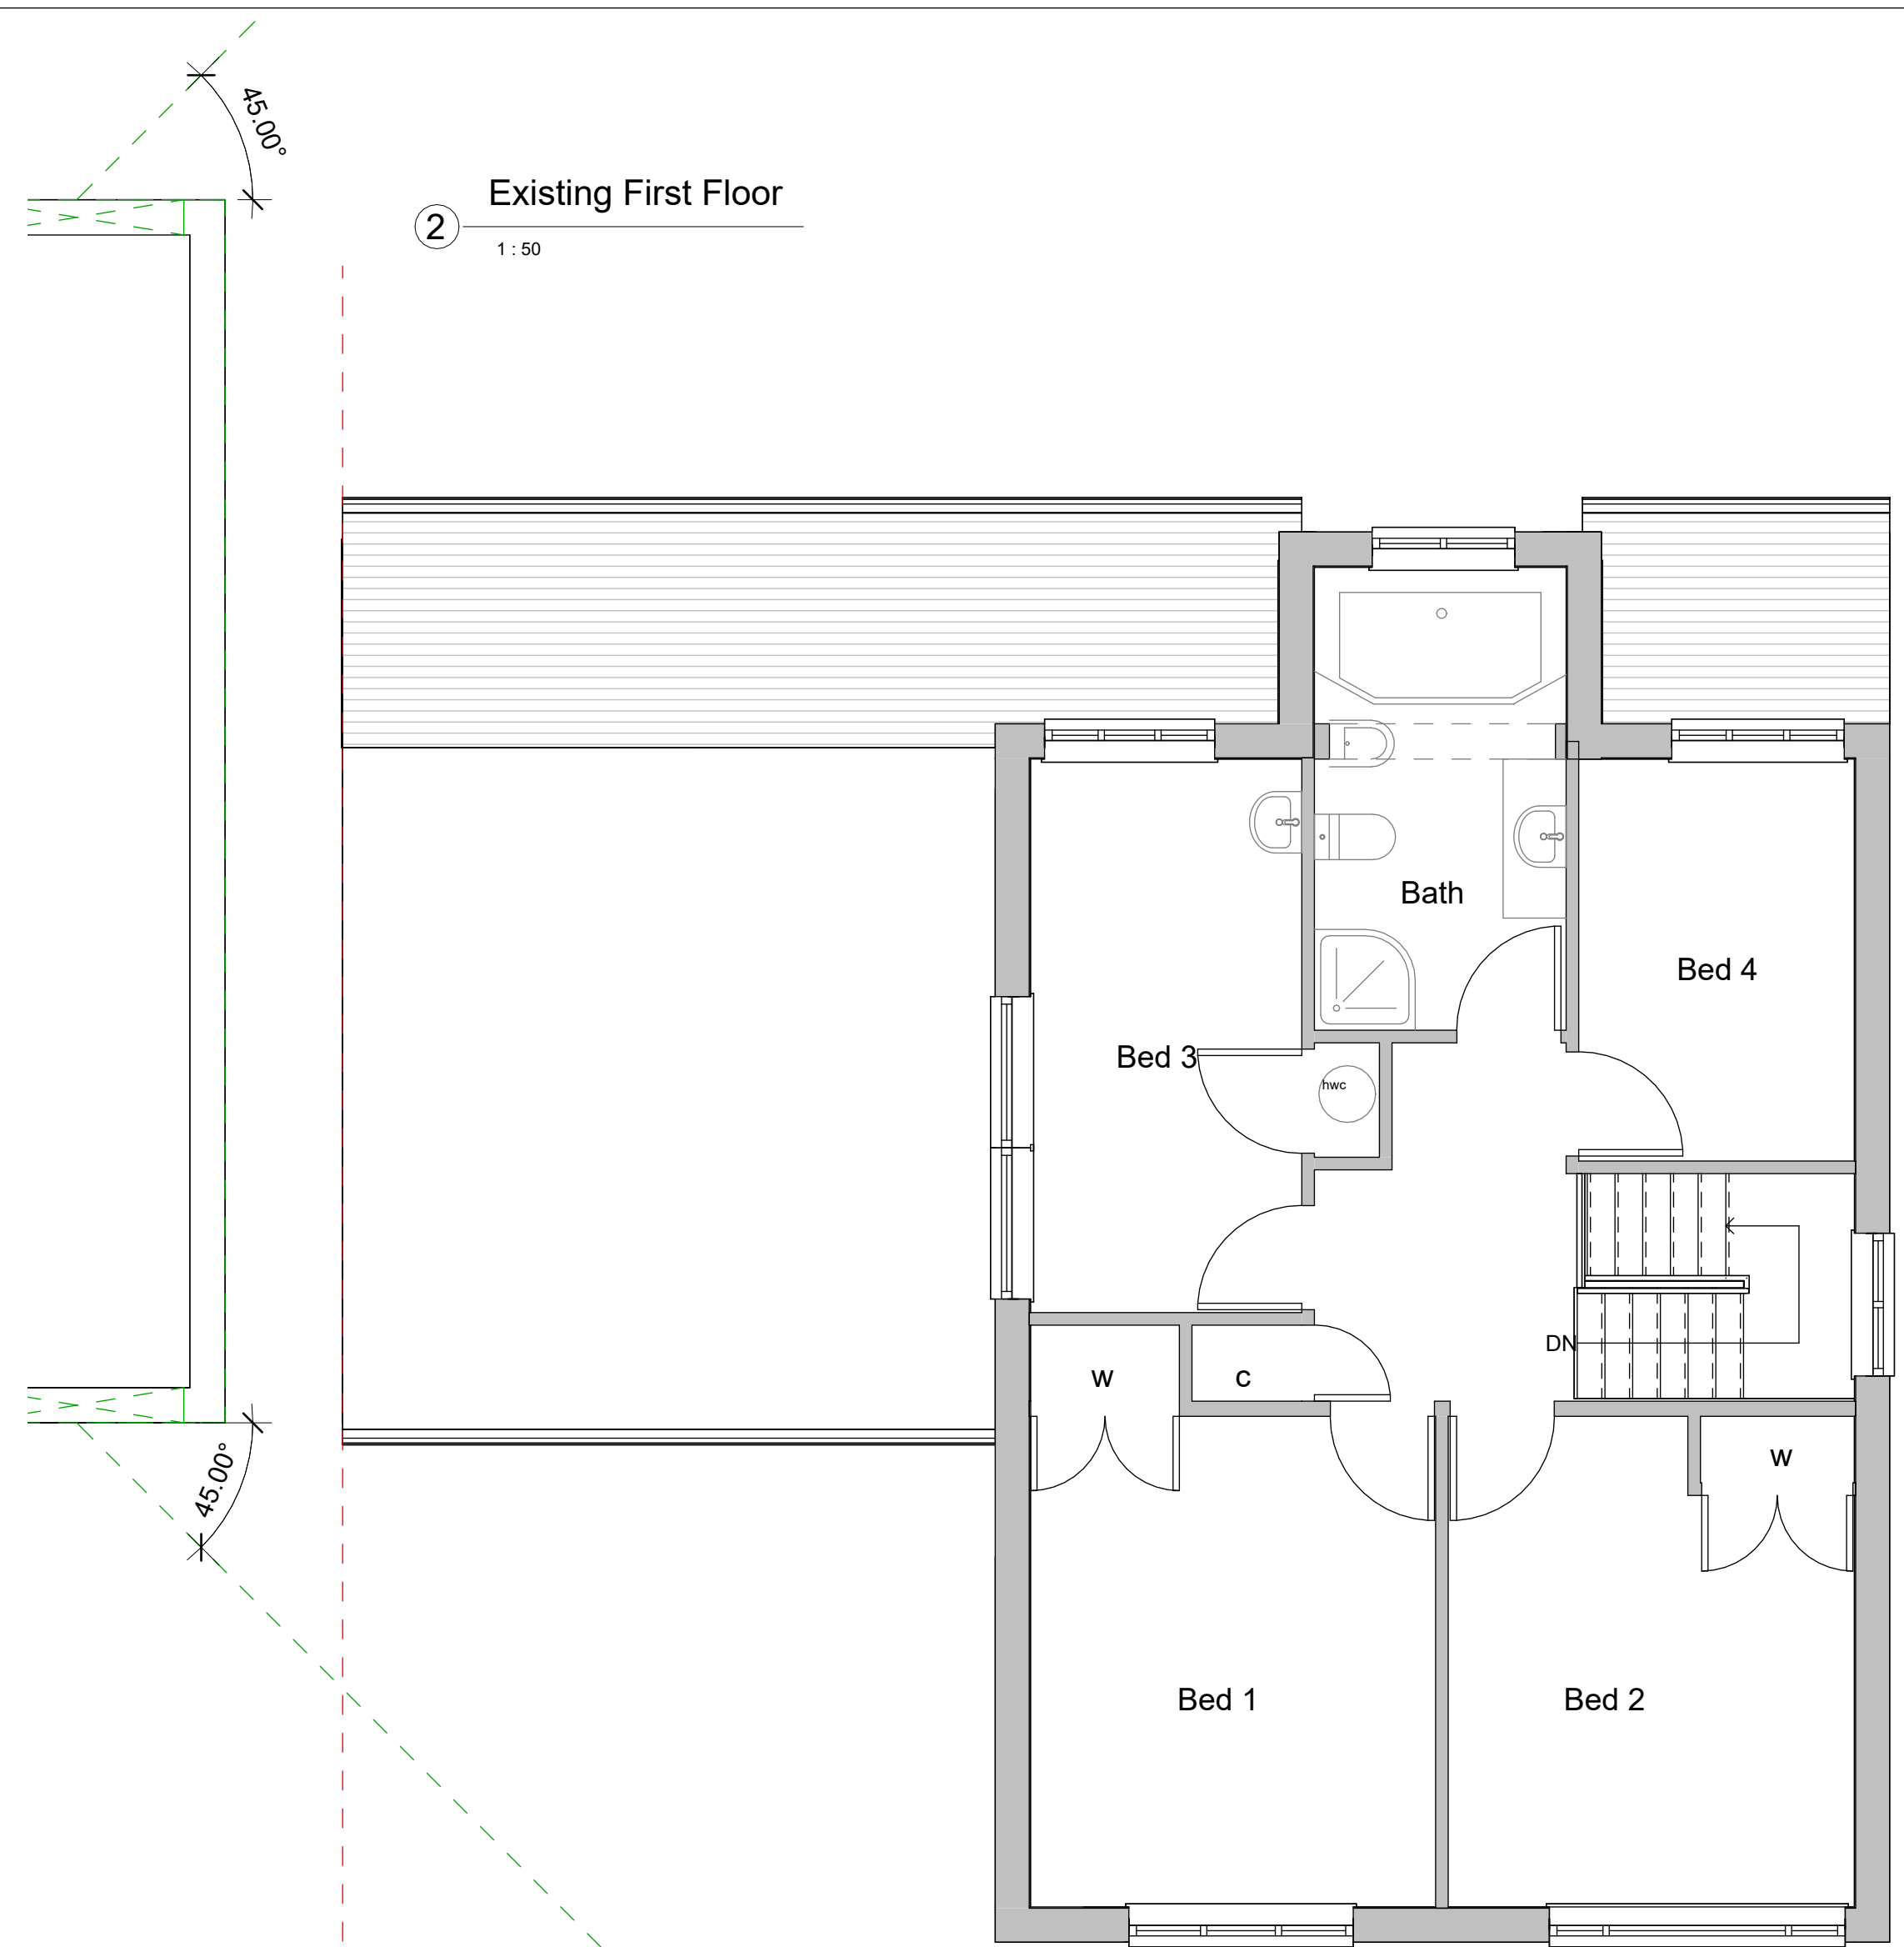

③ Existing Roof Plan  
1:100

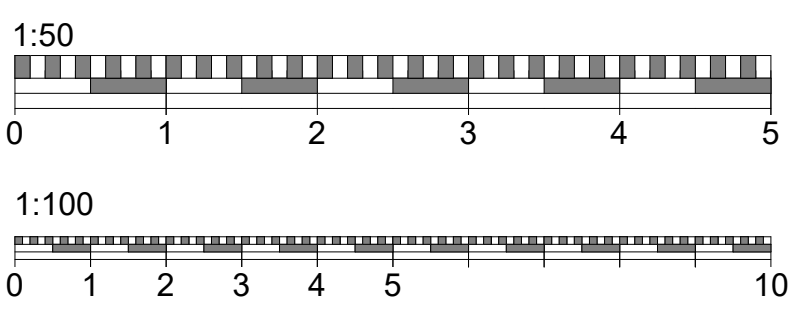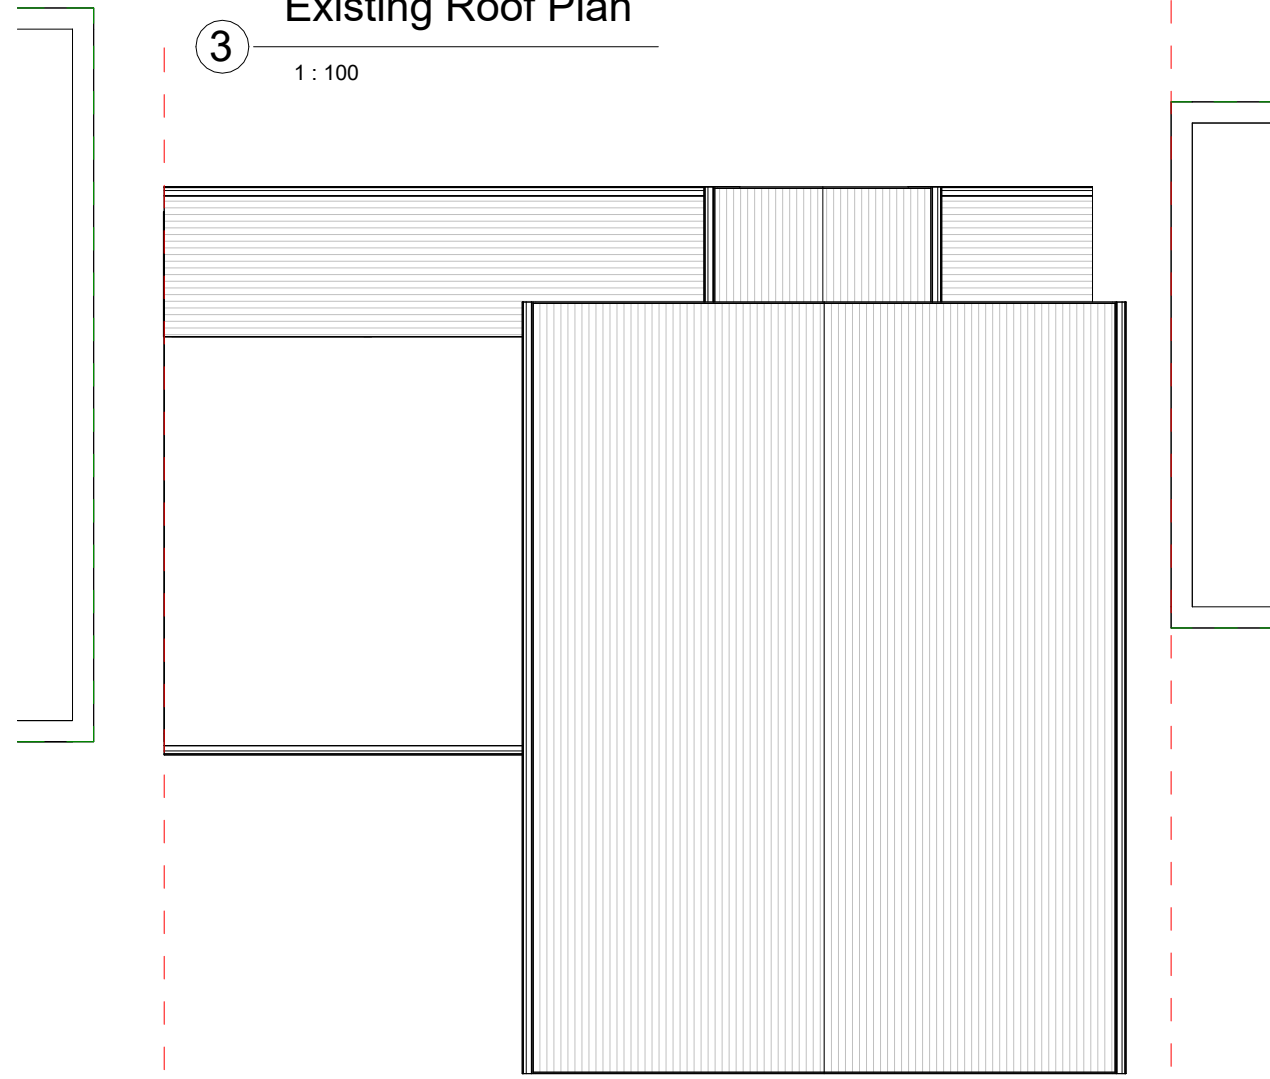


Do not scale from this drawing except for planning purposes. Contractor to verify all dimensions before setting out, commencing work or placing order



Project		
8 Cairn Close Camberley GU15 1DR		
Client		Kerli
Drawing Title Existing Floor Plans and Roof		
Project Ref	Layout Id	Rev.
3134	GA.01	
Date: 07/03/2024	Scale @A1:	As indicated
<small>M3 Architectural Design Ltd Basepoint Centres Limited 377-399 London Road Camberley GU15 3HL t: 01276 300024 e: info@m3architecturaldesign.co.uk w: www.m3architecturaldesign.co.uk © 2024 M3 Architectural Design Ltd</small>		




① Existing Front Elevation  
1:50

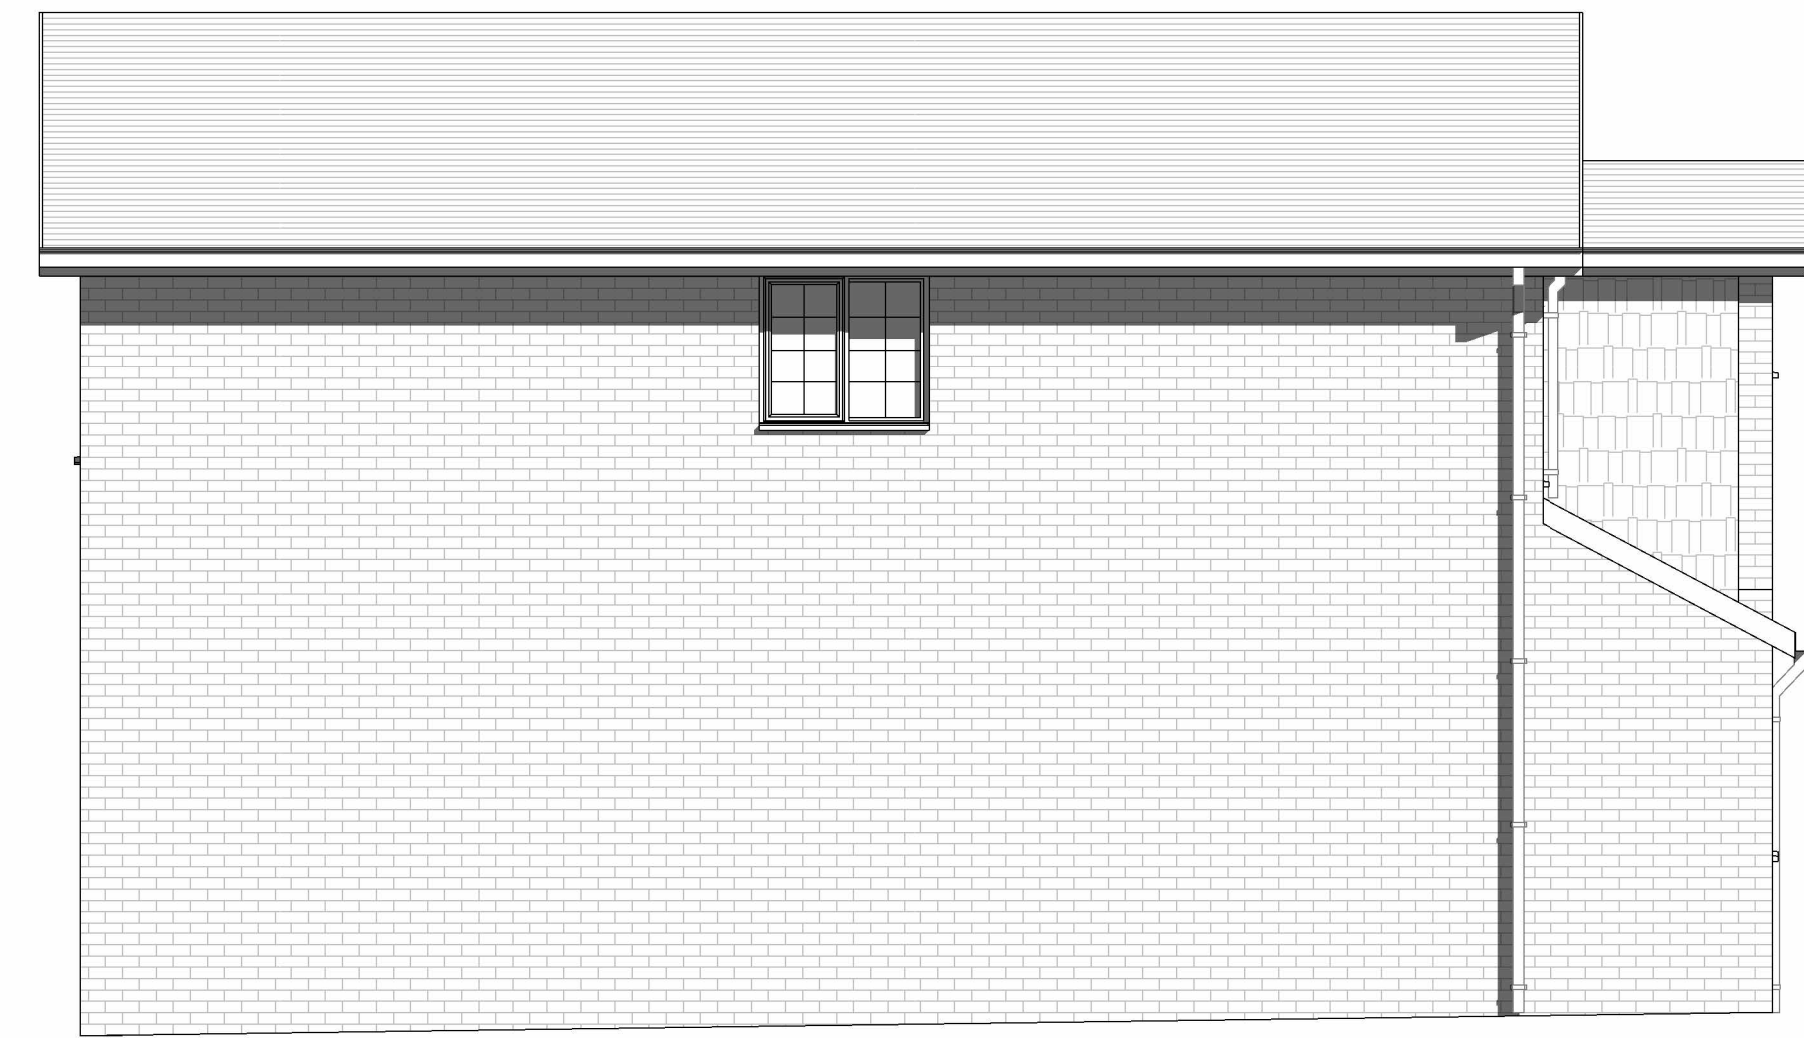

② Existing Side Elevation\_1  
1:50




③ Existing Rear Elevation  
1:50

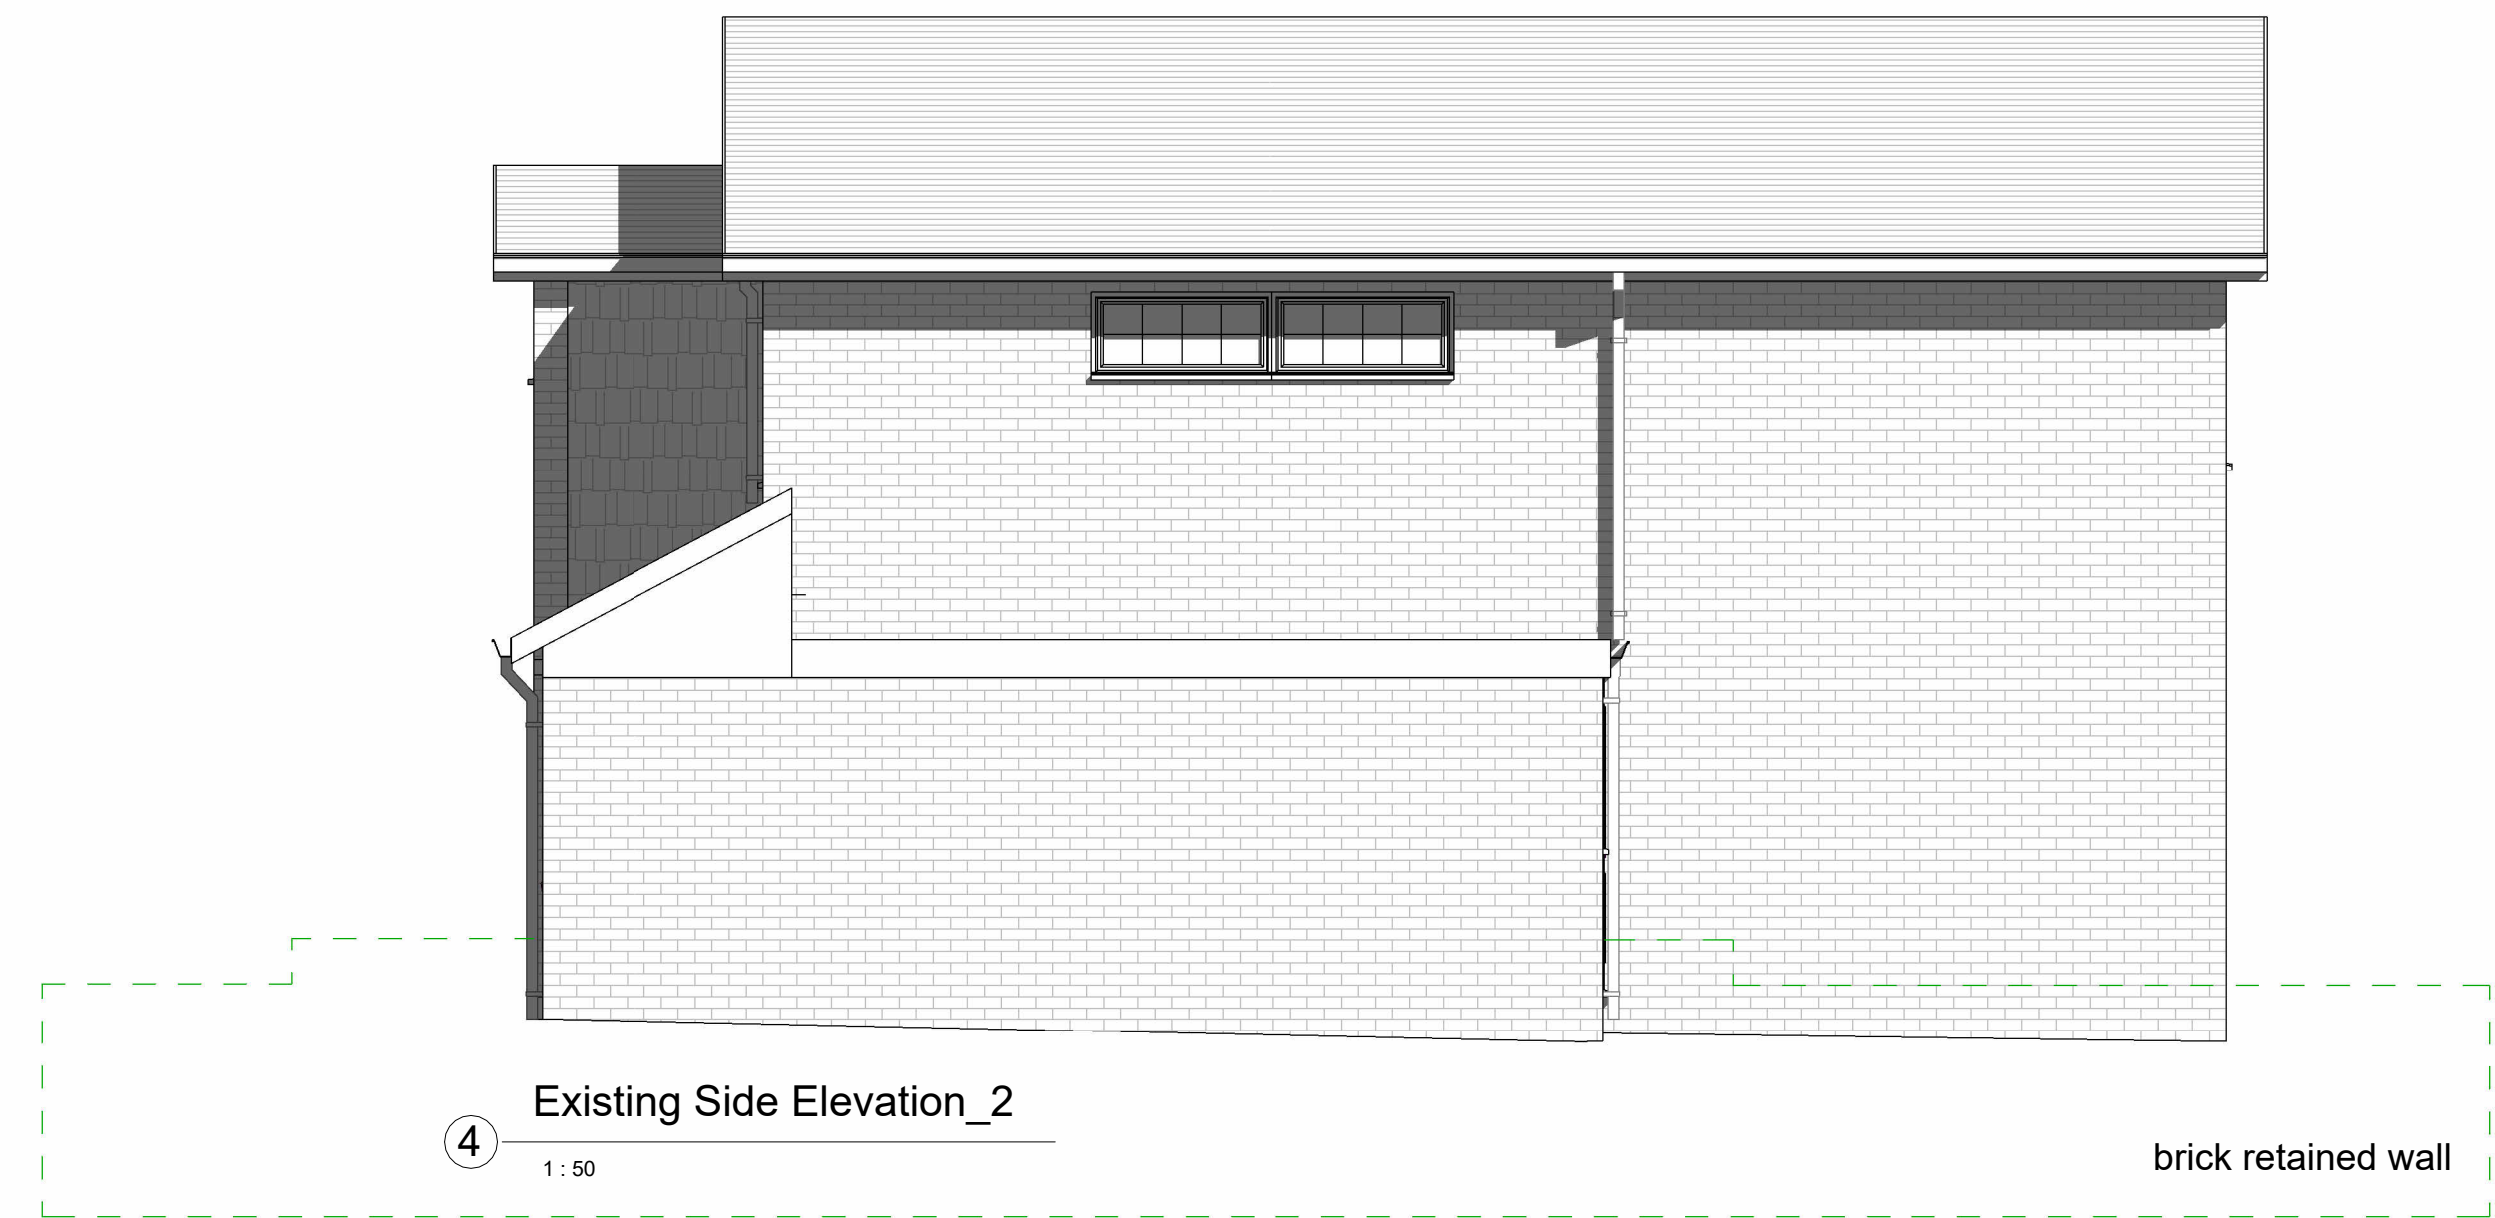

④ Existing Side Elevation\_2  
1:50

brick retained wall

Do not scale from this drawing except for planning purpose. Contractor to verify all dimensions before setting out, commencing work or placing order

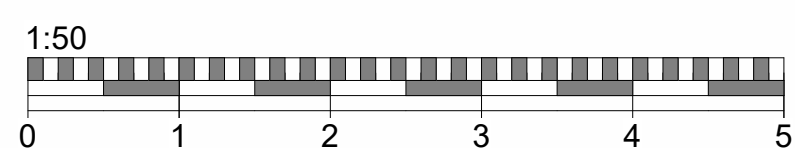

⑤ 3D View 1



⑥ 3D View 2



Project

8 Cairn Close  
Camberley  
GU15 1DR

Client Kerii

Drawing Title  
Existing Elevations

Project Ref	Layout Id	Rev.
3134	GA.02	

Date: 07/03/2024 Scale @A1: 1:50

M3 Architectural Design Ltd  
Basepoint Centres Limited  
377-399 London Road  
Camberley GU15 3HL

t: 01276 300024  
e: info@m3architecturaldesign.co.uk  
w: www.m3architecturaldesign.co.uk

© 2024 M3 Architectural Design Ltd