



General Notes:

THIS DRAWING IS THE COPYRIGHT OF BARRY REYNOLDS. FIGURED DIMENSIONS TO BE TAKEN IN PREFERENCE TO THOSE SCALED. ALL DIMENSIONS TO BE CHECKED ON SITE BEFORE ANY WORKS PROCEED. THE CONTRACTOR IS TO PROVIDE FULL SIZE SETTING OUT DRAWINGS BASED ON THE INFORMATION CONTAINED IN THIS DRAWING FOR THE DESIGNERS APPROVAL PRIOR TO COMMENCING MANUFACTURE. THE DRAWING IS ISSUED ON THE CONDITION THAT IT IS NOT REPRODUCED, RETAINED OR DISCLOSED TO ANY UNAUTHORISED PERSON EITHER WHOLLY OR IN PART WITHOUT THE WRITTEN CONSENT OF BARRY REYNOLDS. THIS DRAWING SHOULD BE READ IN CONJUNCTION WITH ALL RELATED DRAWINGS AND SPECIFICATIONS.


1
2104 EXISTING SECTION
1:100

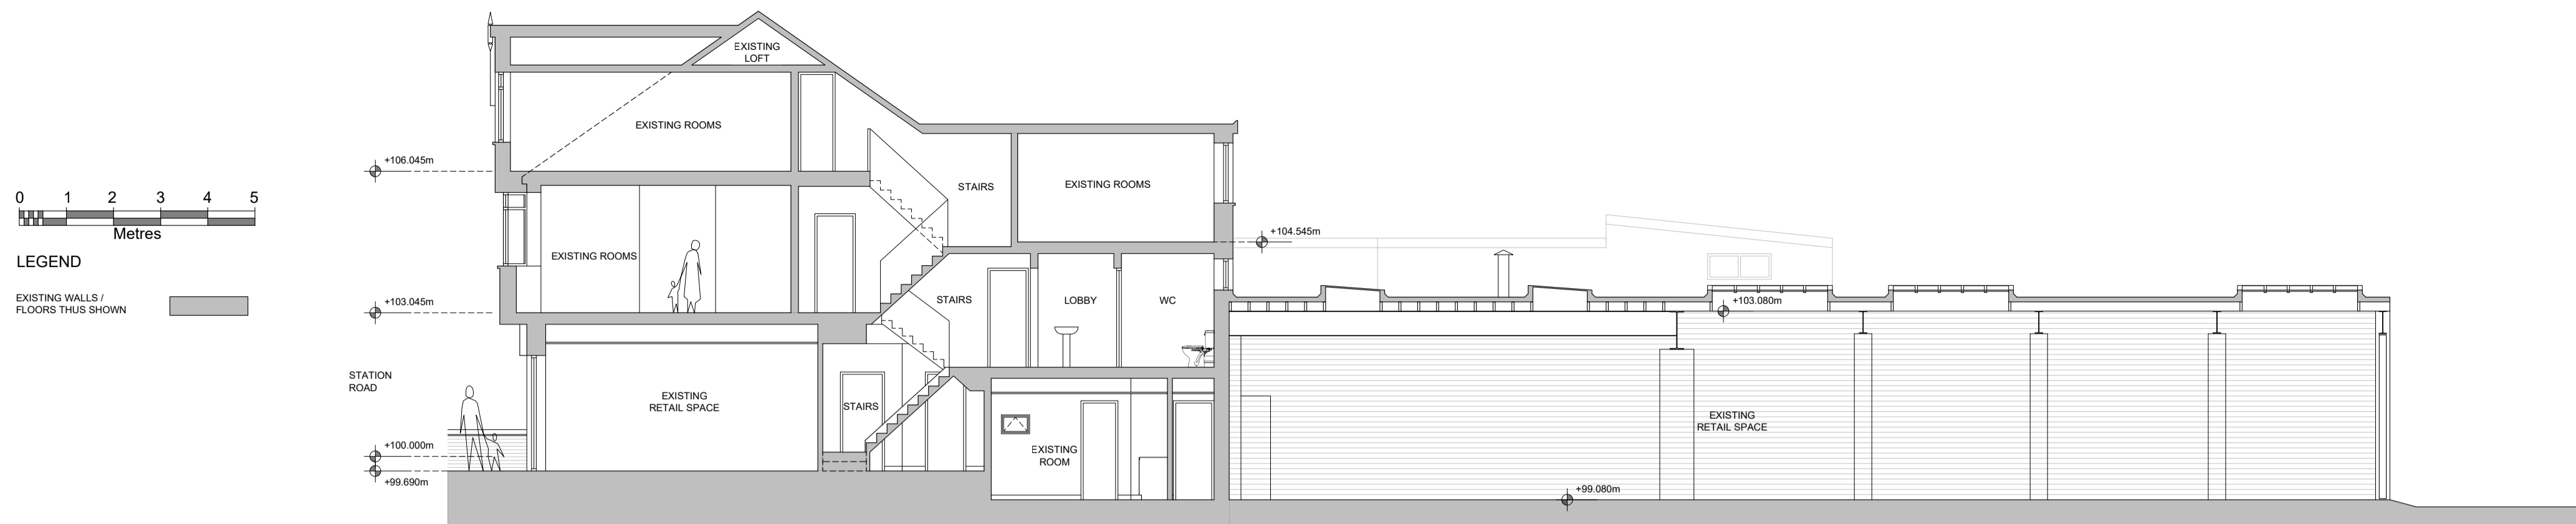


2
2104 PROPOSED SECTION
1:100

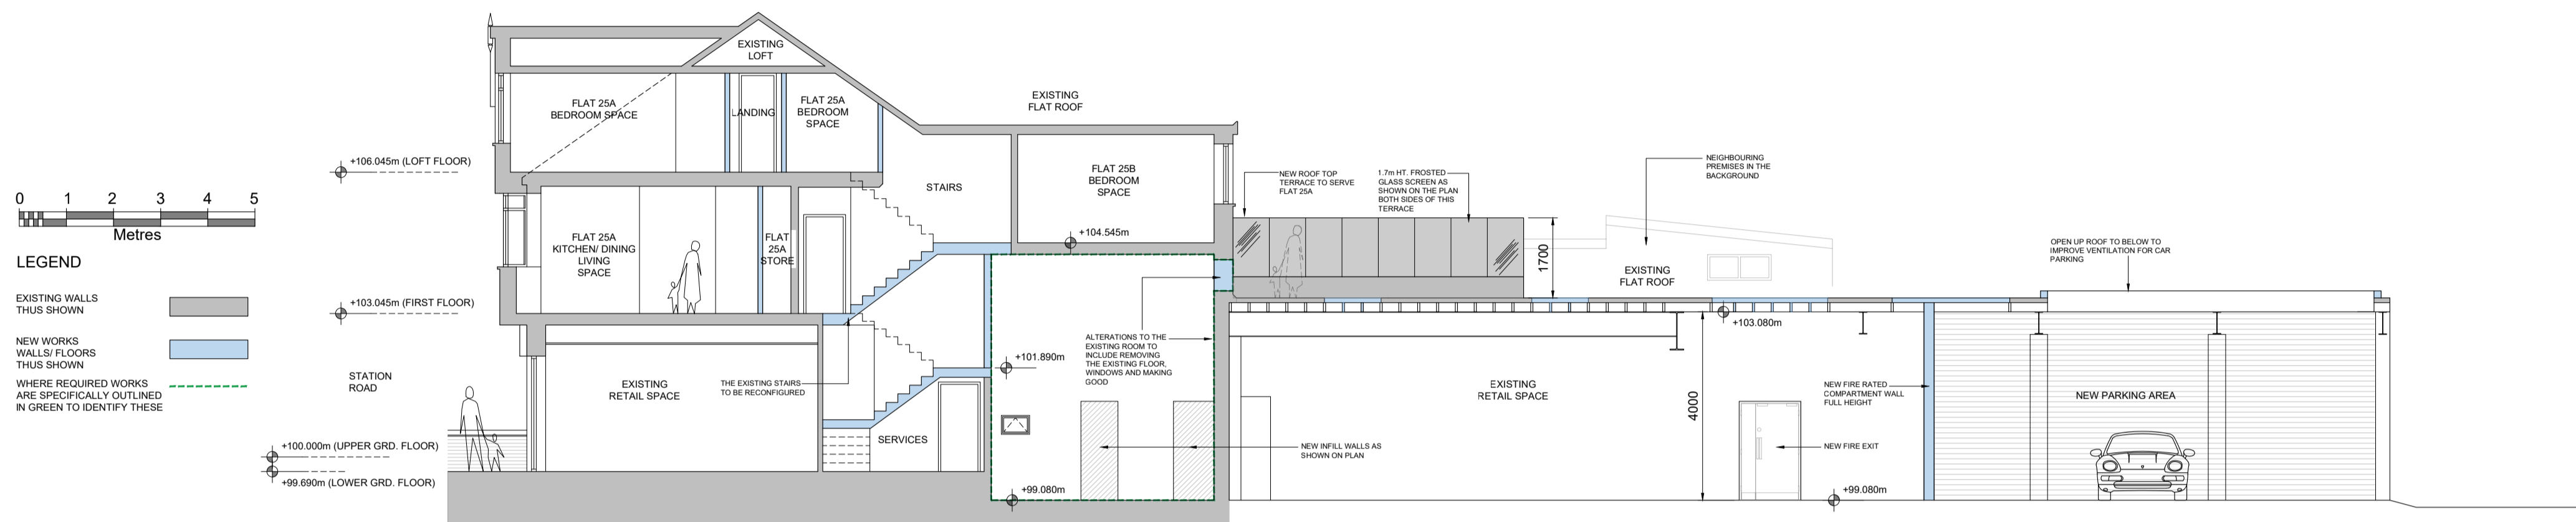


3
2104 EXISTING FRONT ELEVATION (FACING STATION ROAD)
1:100

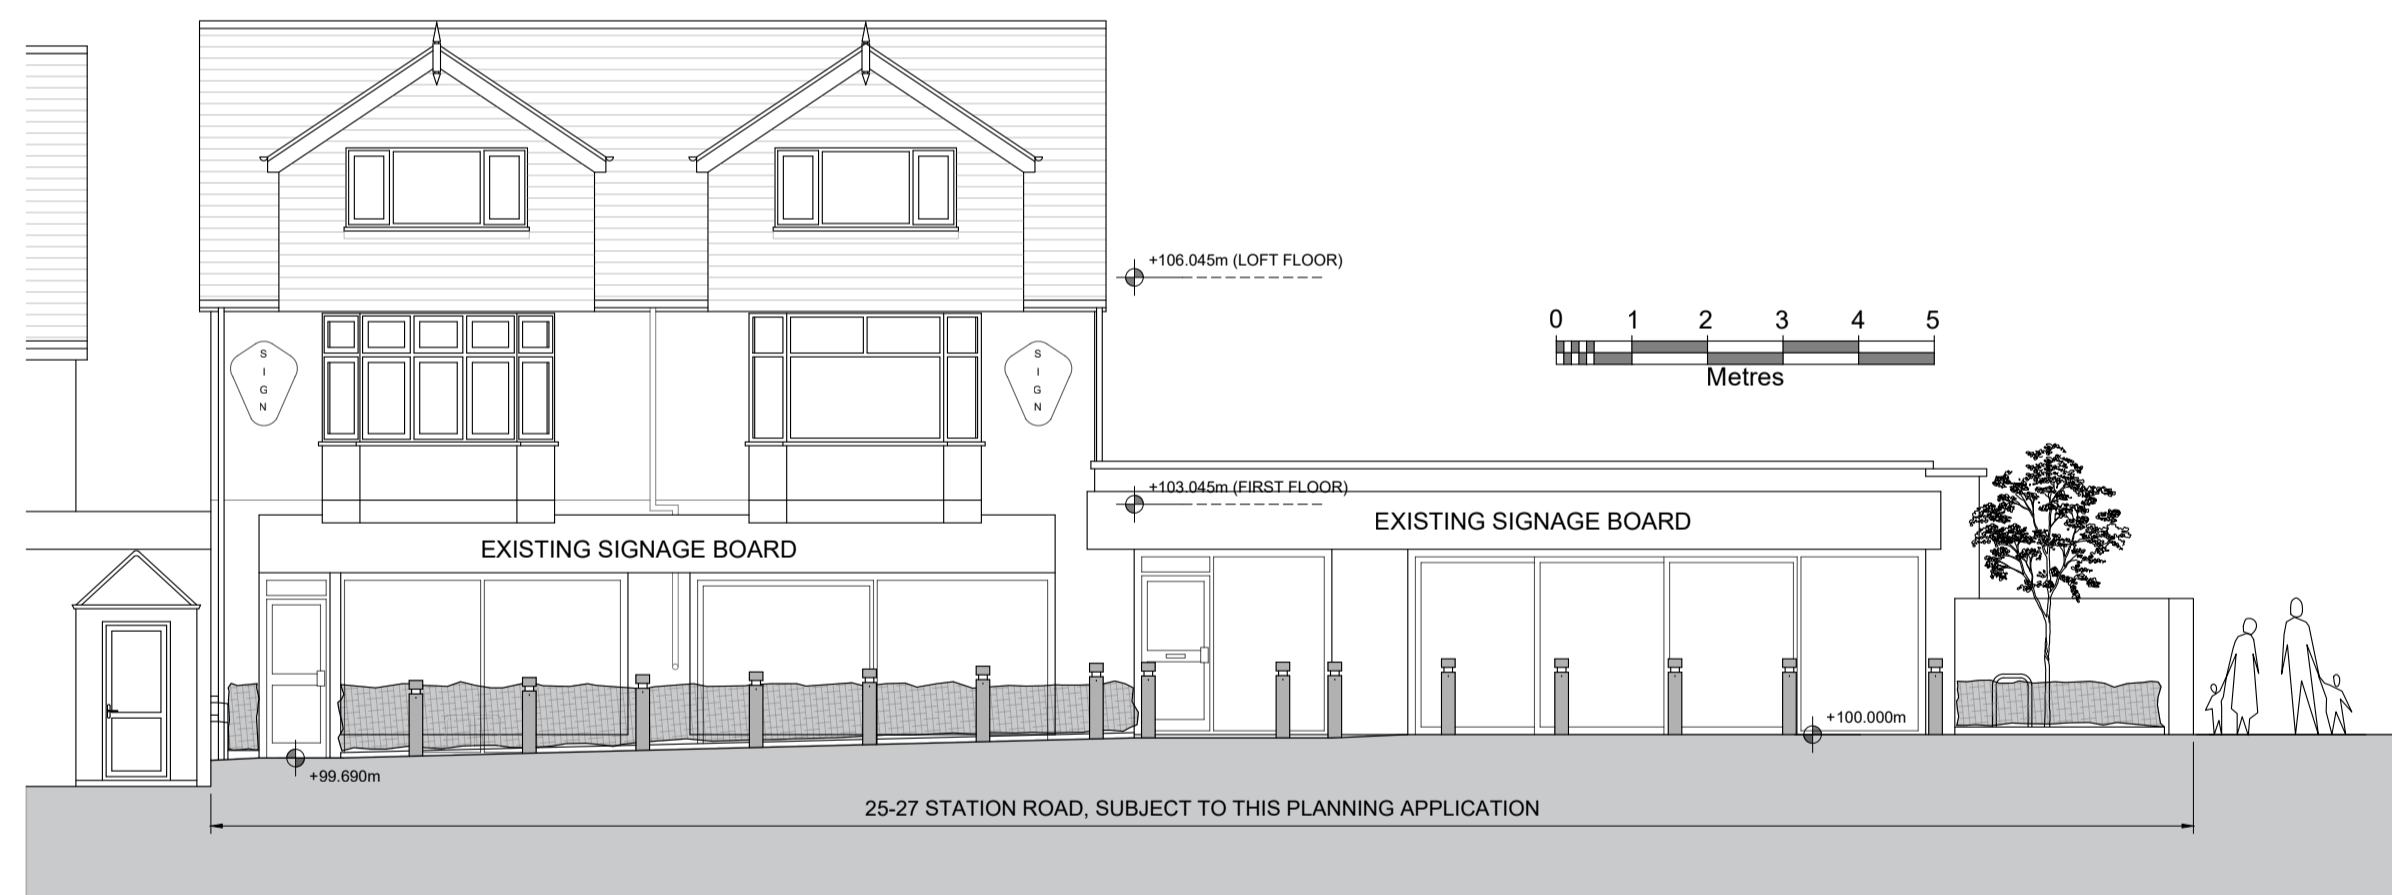


4
2104 PROPOSED FRONT ELEVATION (FACING STATION ROAD)
1:100

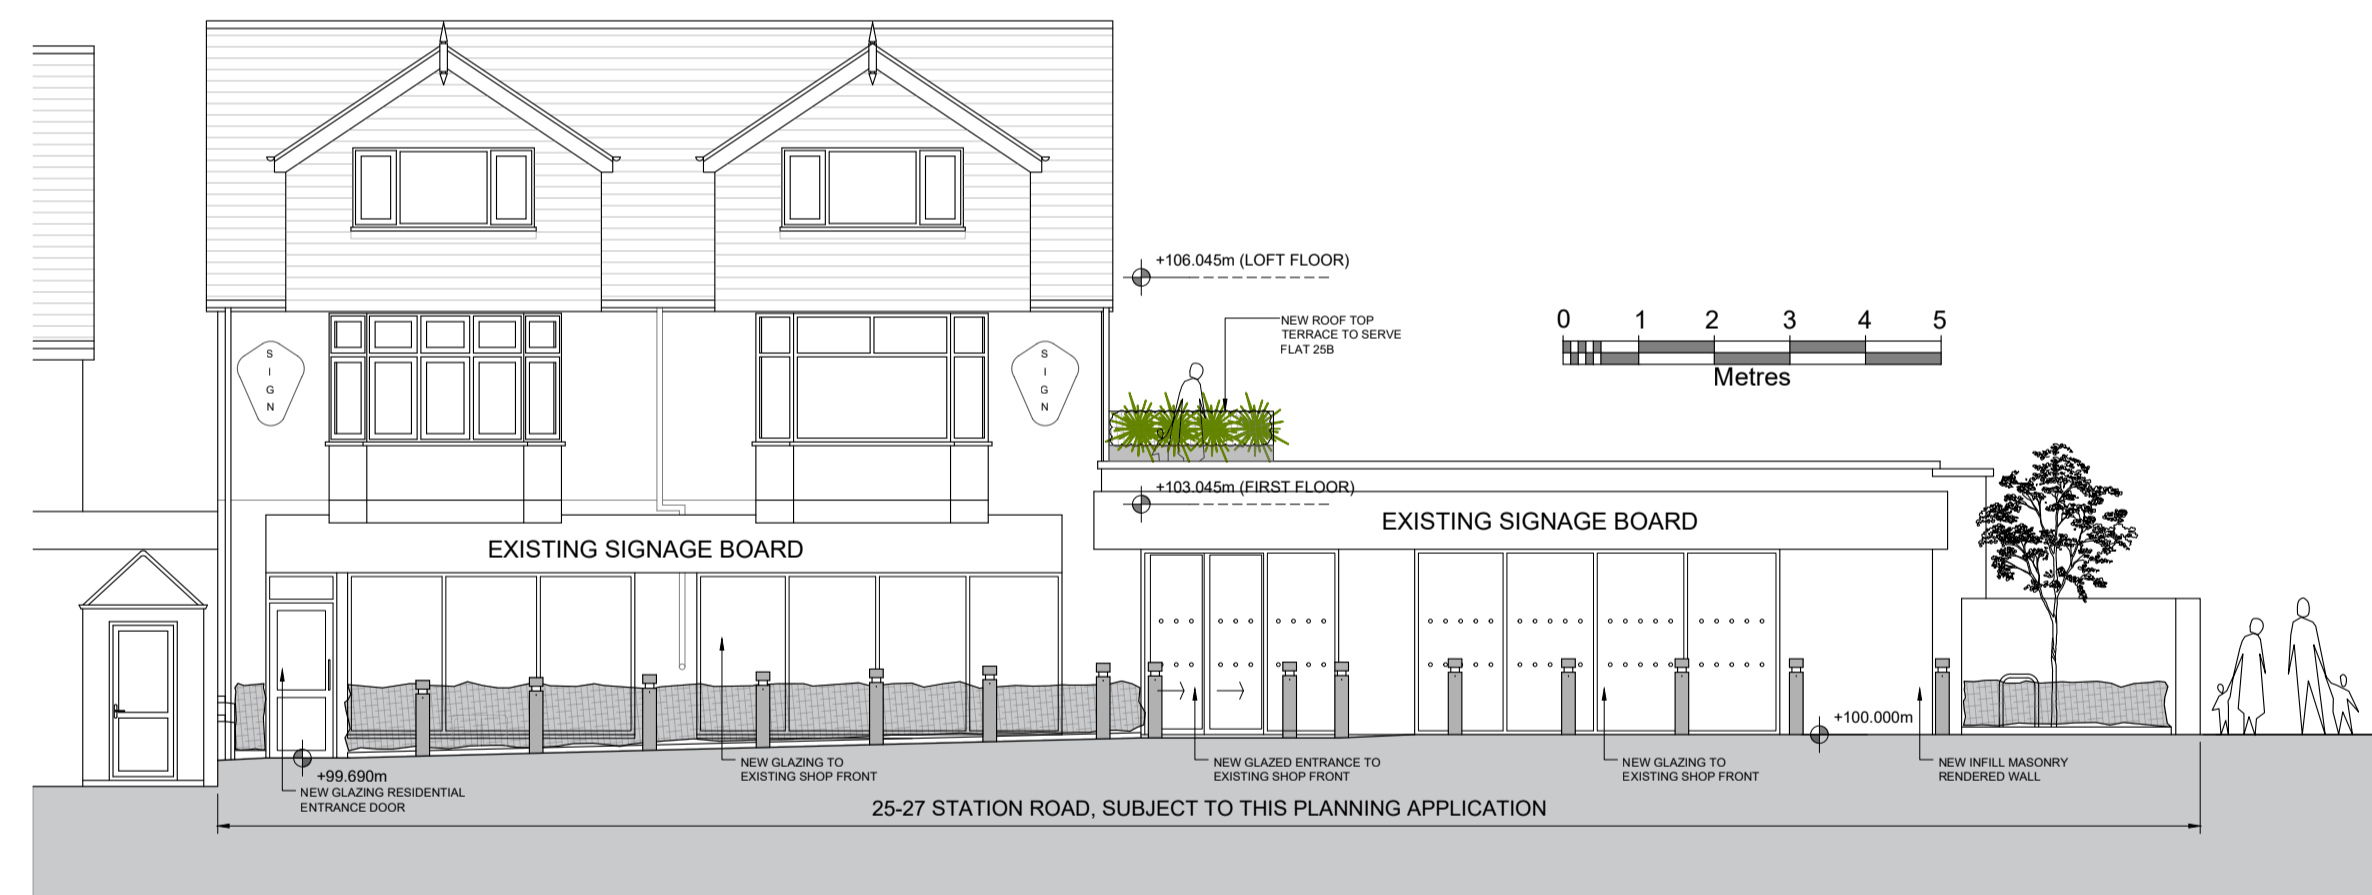

5
2104 EXISTING REAR ELEVATION (FACING REAR LANE)
1:100

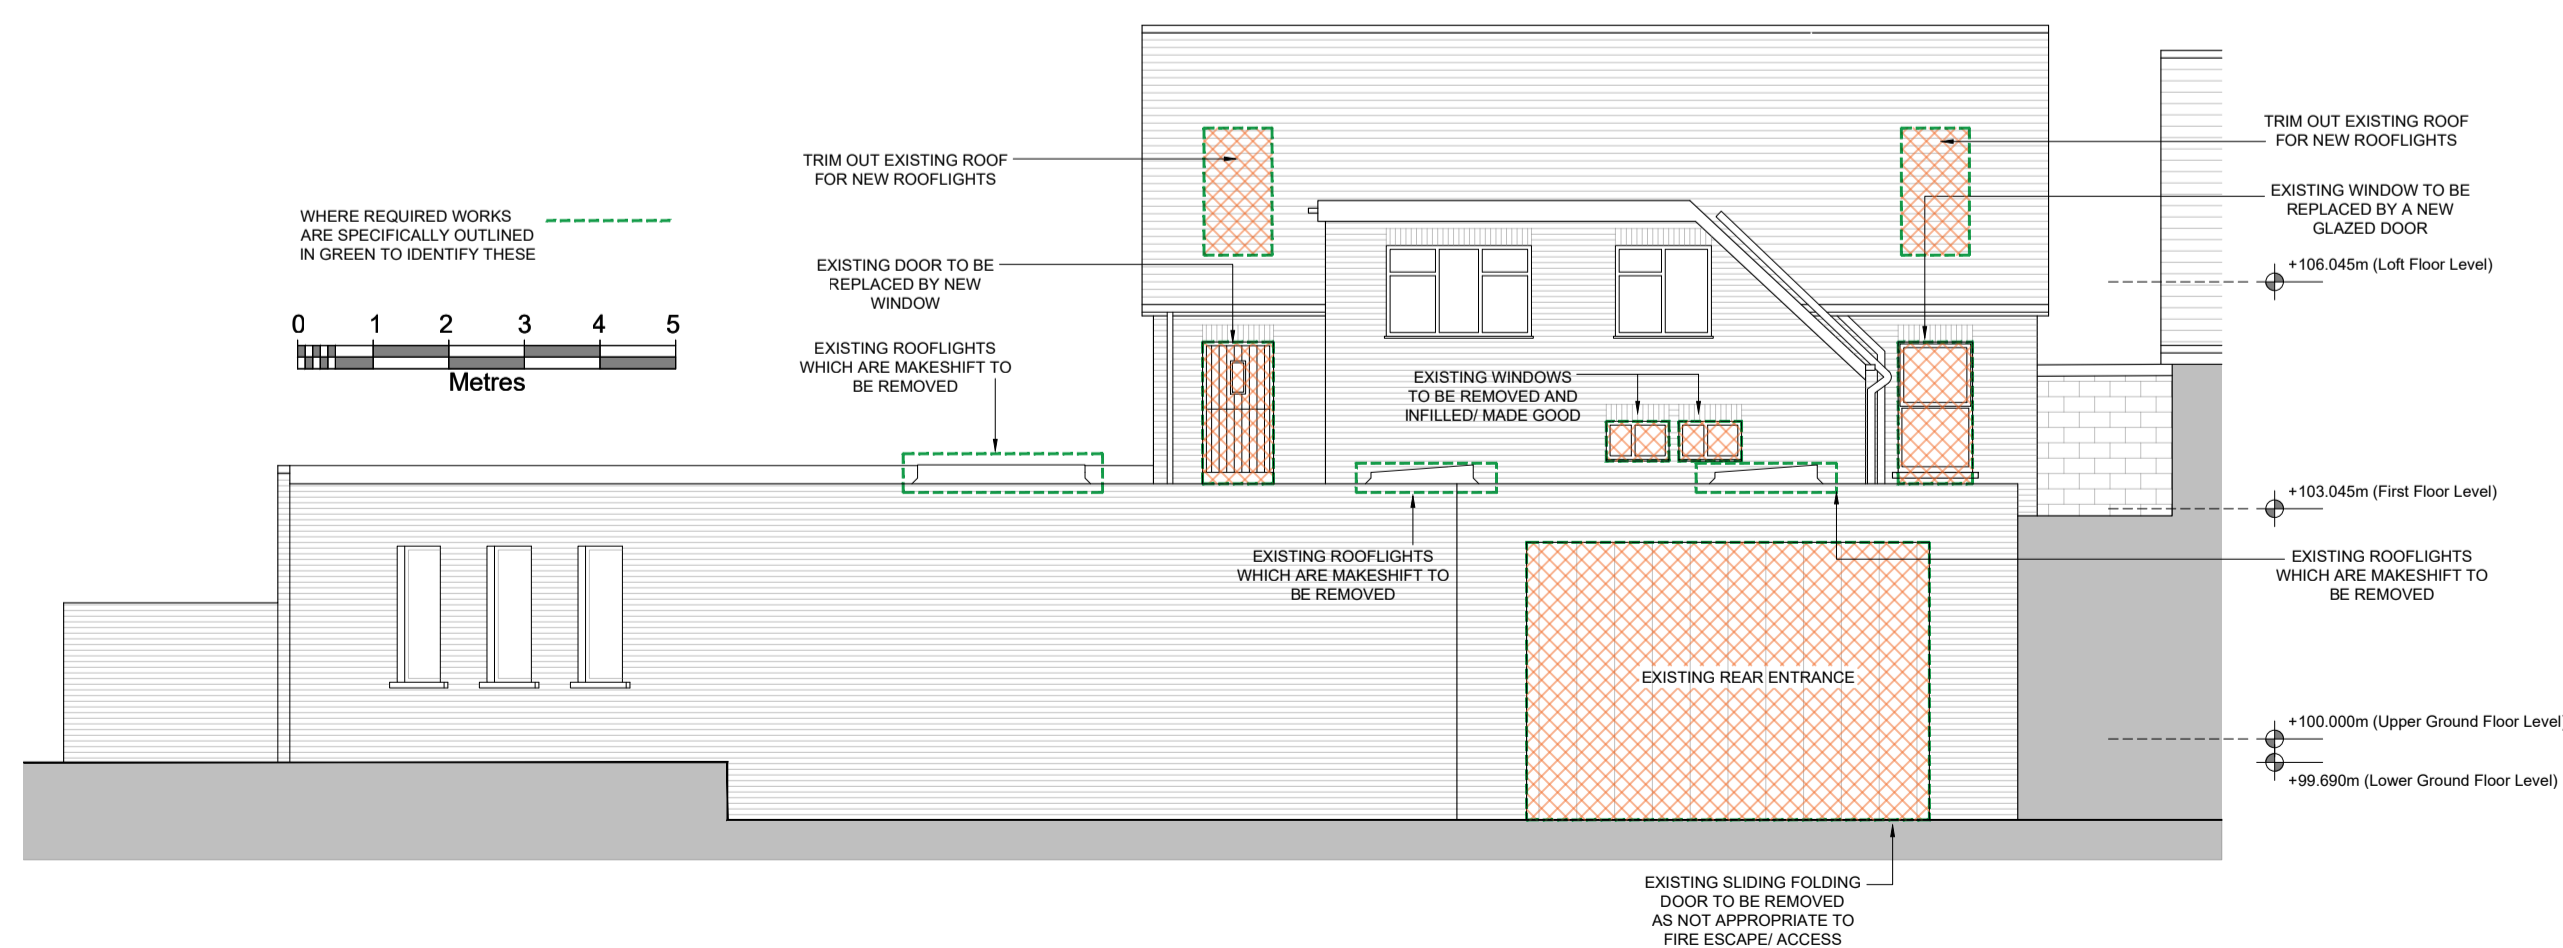

6
2104 PROPOSED REAR ELEVATION (FACING REAR LANE)
1:100

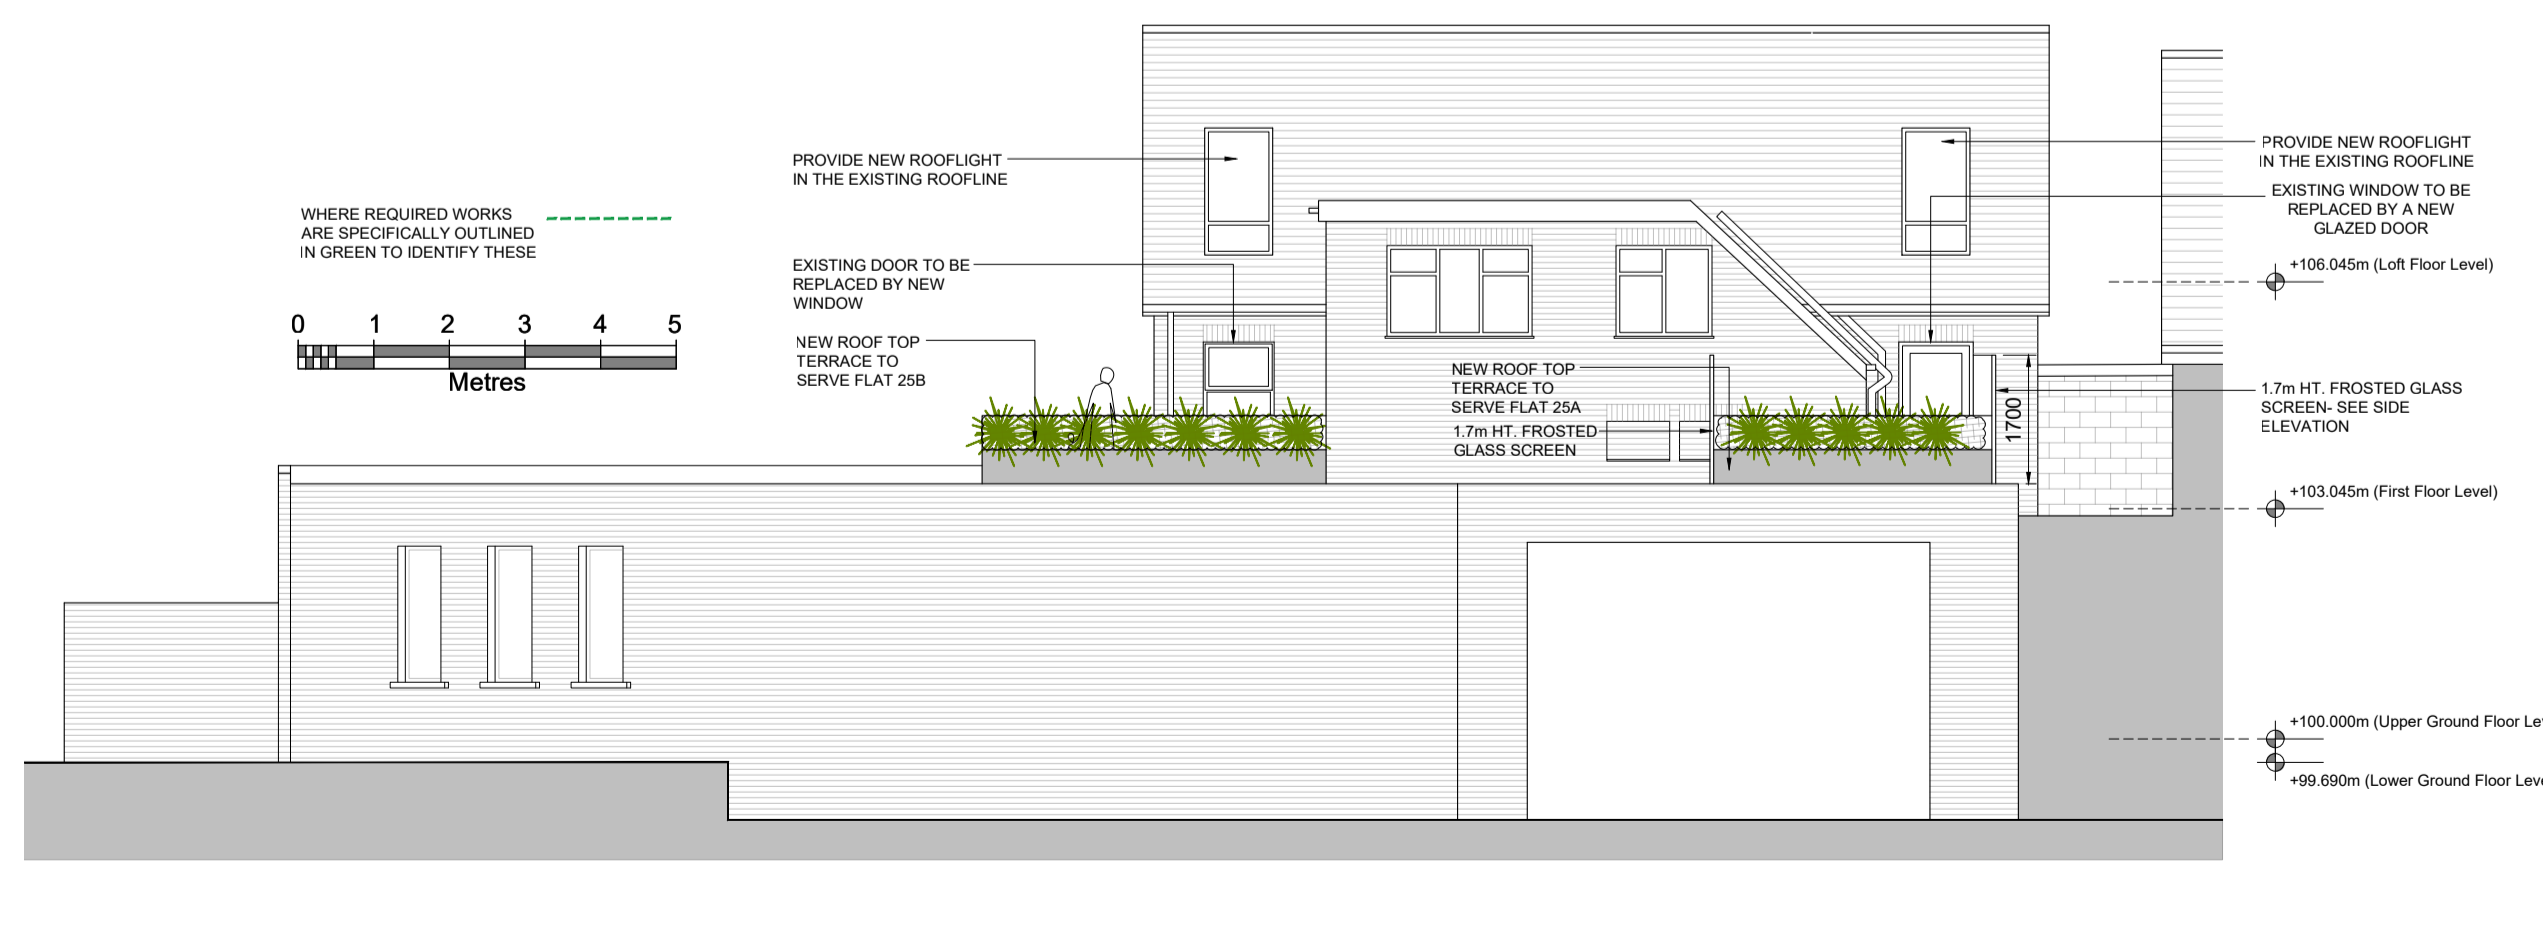

R02	04.04.2024	UPDATED FOR PLANNING APPLICATION
R01	29.03.2024	ISSUED FOR PLANNING APPLICATION
R00	09.03.2024	ISSUED FOR APPROVAL
Rev	Date	Description

Project Status:
PLANNING APPLICATION

Architectural and Planning Services:
BARRY REYNOLDS DIP. ARCH TECH
DRUMBARAGH, KELLS, CO. MEATH, IRELAND, A82 E3Y1
EMAIL: barryreynoldstech@gmail.com
TEL: 00 353 85 250 8386/ 046 92490832

Main Contractor:
McC

McCabe
McCabe Builders (London) Ltd

Client, Project Name & Address:
25-27 STATION ROAD, NEW MILTON, BH25 6HN

Drawing Title:
EXISTING & PROPOSED SECTION & ELEVATIONS

Drawn By: B.R. Date: 09.03.2024

Drawing Number:
NML-BR-XX-PL-DR-2104

Scale	Orig. Sheet Size	Rev.
1:100	@ A1	R02