

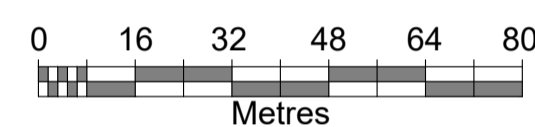


General Notes:

THIS DRAWING IS THE COPYRIGHT OF BARRY REYNOLDS. FIGURED DIMENSIONS TO BE TAKEN IN PREFERENCE TO THOSE SCALED. ALL DIMENSIONS TO BE CHECKED ON SITE BEFORE ANY WORKS PROCEED. THE CONTRACTOR IS TO PROVIDE FULL SIZE SETTING OUT DRAWINGS BASED ON THE INFORMATION CONTAINED IN THIS DRAWING FOR THE DESIGNERS APPROVAL PRIOR TO COMMENCING MANUFACTURE. THE DRAWING IS ISSUED ON THE CONDITION THAT IT IS NOT REPRODUCED, RETAINED OR DISCLOSED TO ANY UNAUTHORISED PERSON EITHER WHOLLY OR IN PART WITHOUT THE WRITTEN CONSENT OF BARRY REYNOLDS. THIS DRAWING SHOULD BE READ IN CONJUNCTION WITH ALL RELATED DRAWINGS AND SPECIFICATIONS.

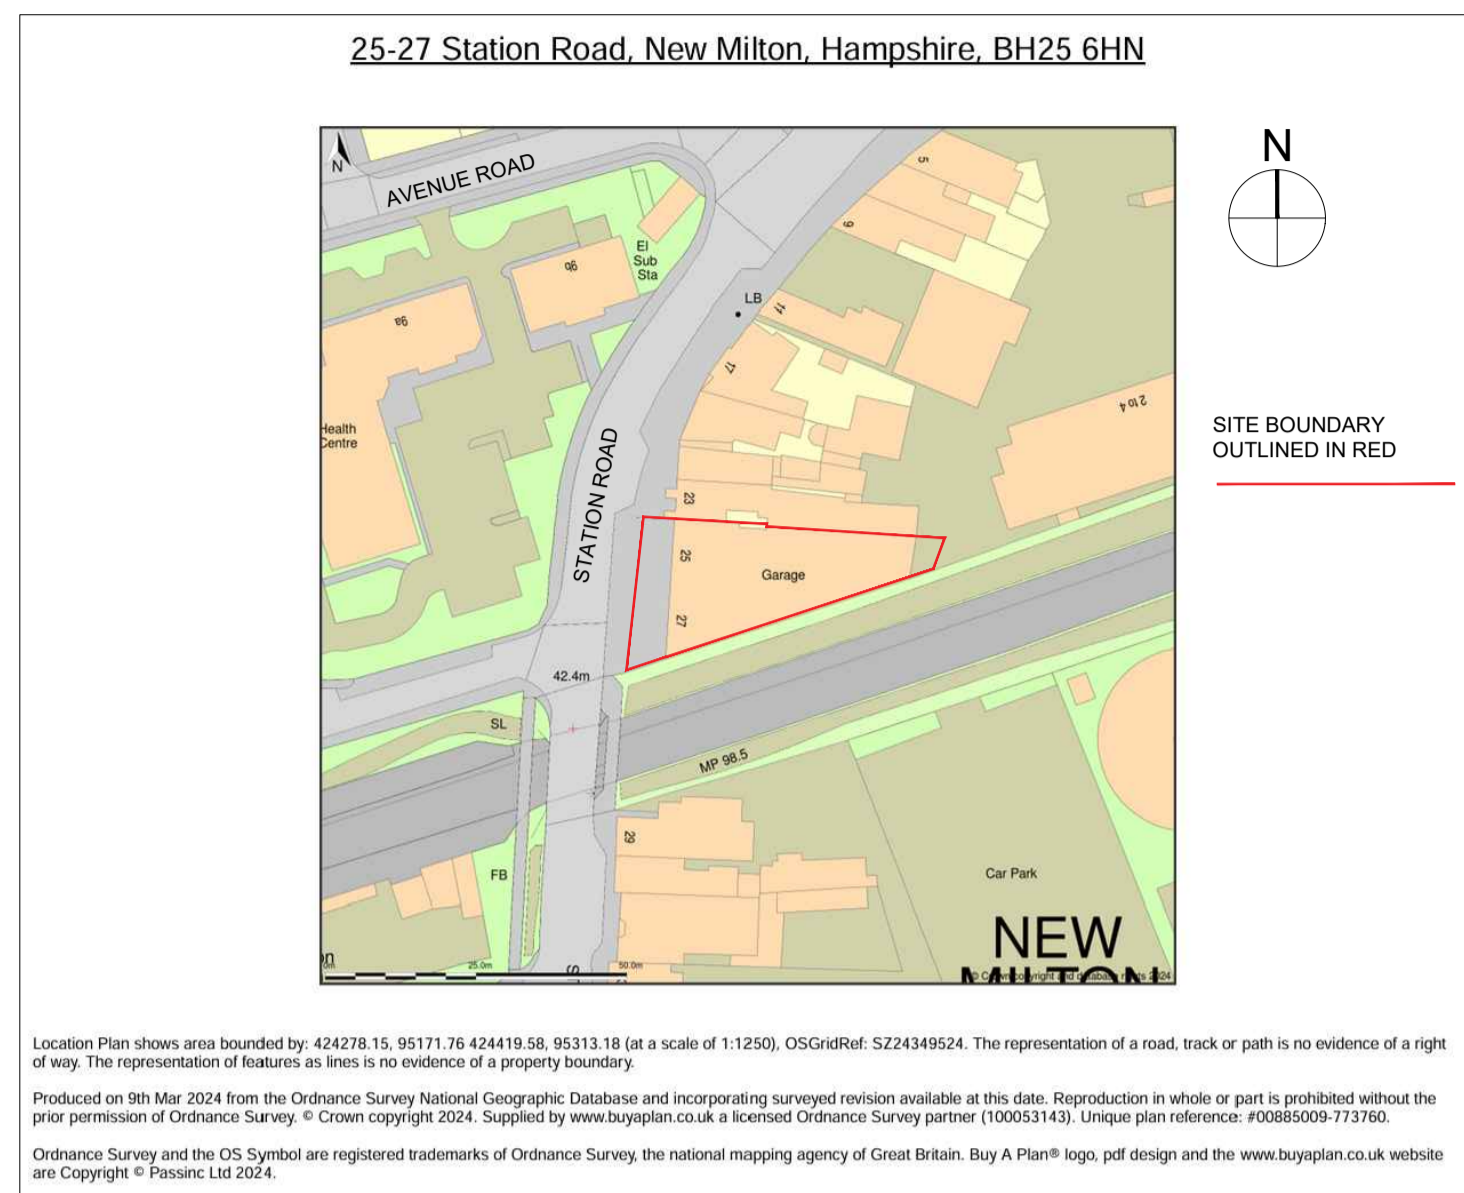

1 SITE LOCATION MAP
2106 1:1250

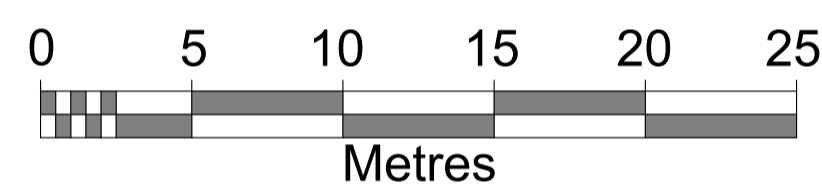

2 SITE PLAN
2106 1:250

RESIDENTIAL ENTRANCE

SEE GROUND FLOOR PLAN FOR PARKING LAYOUT
RETAIL ENTRANCE

REAR PARKING ENTRANCE



| Rev | Date | Description |
|-----|------------|---------------------|
| R00 | 09.03.2024 | ISSUED FOR APPROVAL |

Project Status:
PLANNING APPLICATION

Architectural and Planning Services:
BARRY REYNOLDS DIP. ARCH TECH
DRUMBARAGH, KELLS, CO. MEATH, IRELAND, A82 E3Y1
EMAIL: barryreynoldstech@gmail.com
TEL: 00 353 85 250 8386/ 046 92490832

Main Contractor:
McC
McCabe
McCabe Builders (London) Ltd

Client, Project Name & Address:
25-27 STATION ROAD, NEW MILTON, BH25 6HN

Drawing Title:
SITE LOCATION MAP & SITE PLAN

| | | | |
|----------------|----------------------|------|------------|
| Drawn By | B.R. | Date | 09.03.2024 |
| Drawing Number | NML-BR-XX-PL-DR-2106 | | |
| Scale | Orig. Sheet Size | Rev. | |
| 1:1250/250 | @ A1 | R00 | |