


111 STATION ROAD

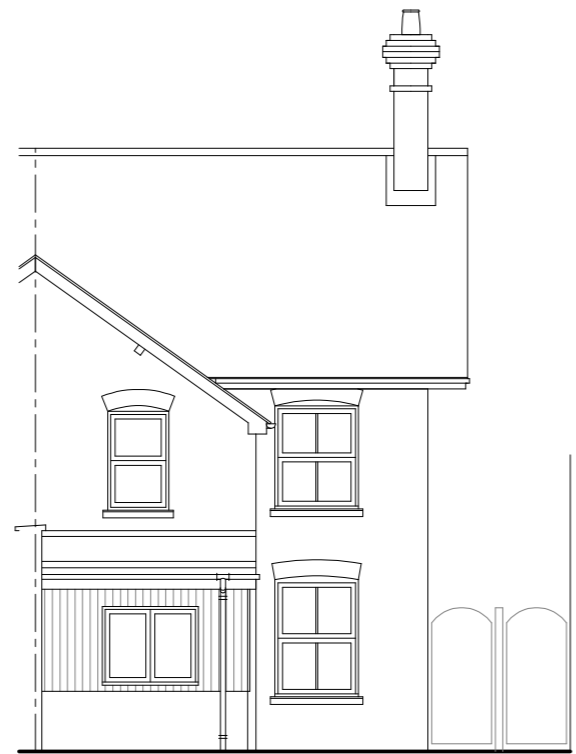


SOUTH ELEVATION




NORTH ELEVATION




EAST ELEVATION

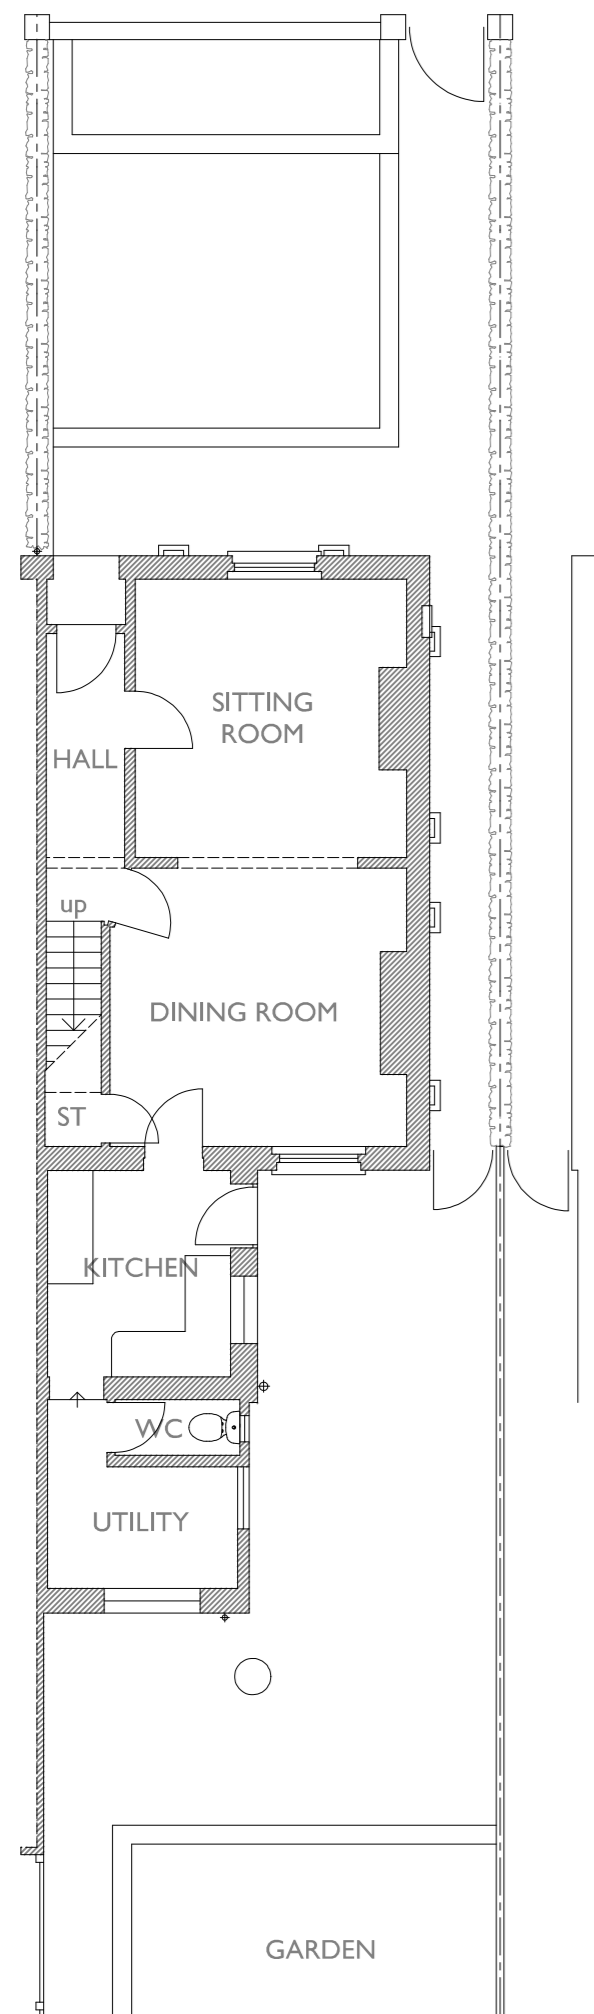

GROUND FLOOR PLAN

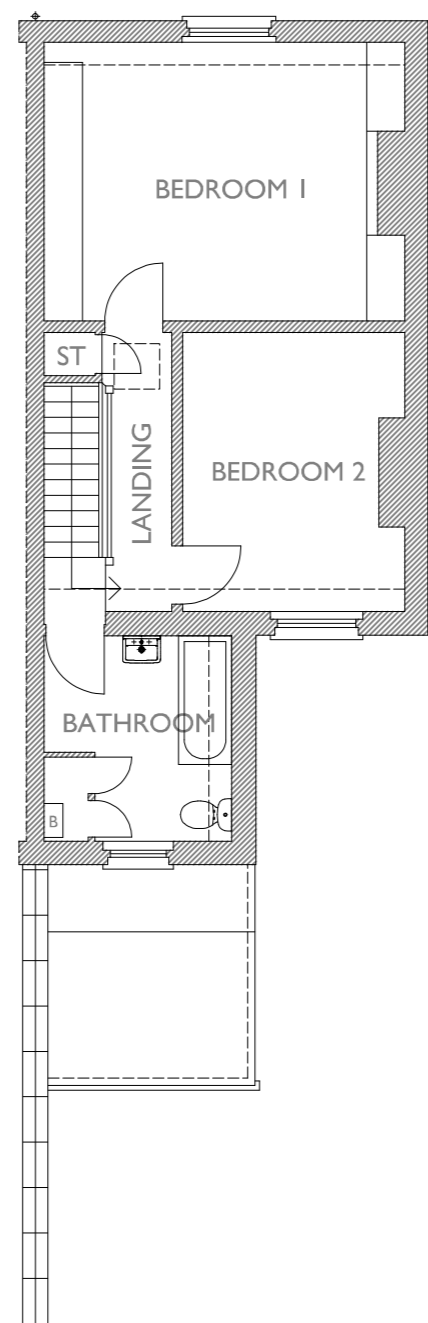


FIRST FLOOR PLAN

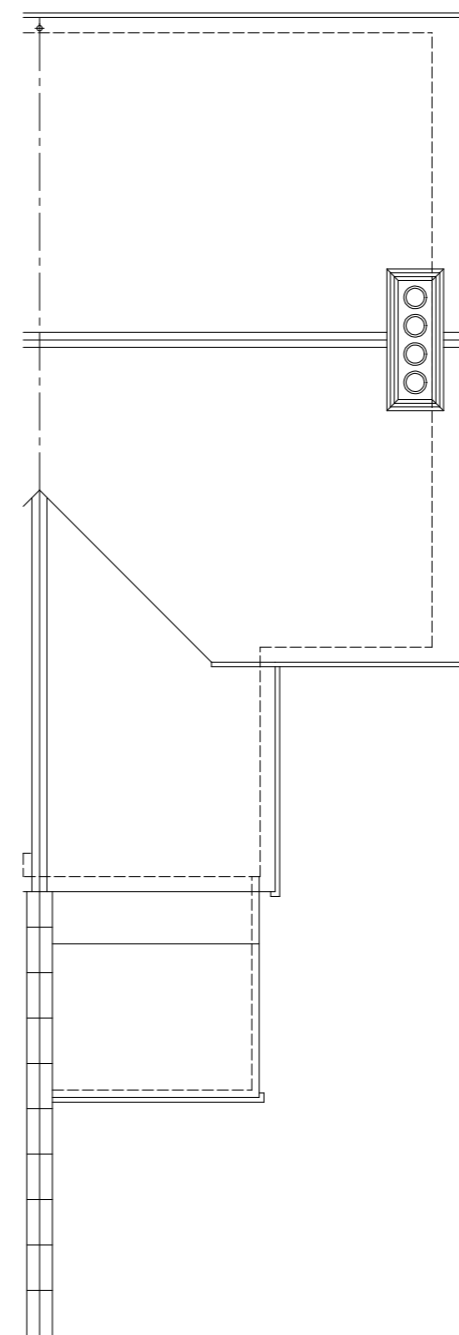


ROOF PLAN

Notes:

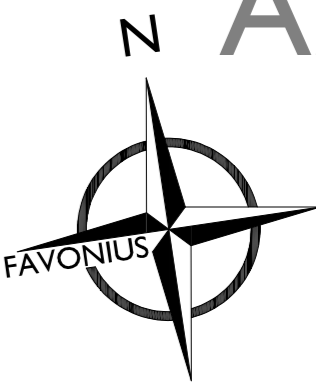

A2

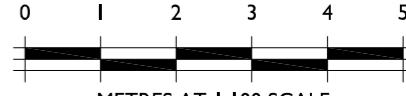

METRES AT 1:100 SCALE

THIS DRAWING IS THE COPYRIGHT OF FAVONIUS ARCHITECTS. IT MAY NOT BE COPIED, ALTERED OR REPRODUCED IN ANY WAY WITHOUT THEIR WRITTEN AUTHORITY. DIMENSIONS MUST BE CHECKED ON SITE AND NOT SCALED FROM THE DRAWING.

111 STATION ROAD
FORDINGBRIDGE
EXTENSION & ALTERATIONS

PLANS & ELEVATIONS
AS EXISTING

DWG No: 1159-20-02

DATE: APRIL 2024 SCALE: 1:100

FAVONIUS
ARCHITECTS

Tel: 01722 412 391 www.favonius.co.uk
Wyndham House, 65 The Close, Salisbury, Wiltshire SP1 2EN

PLANNING APPLICATION