



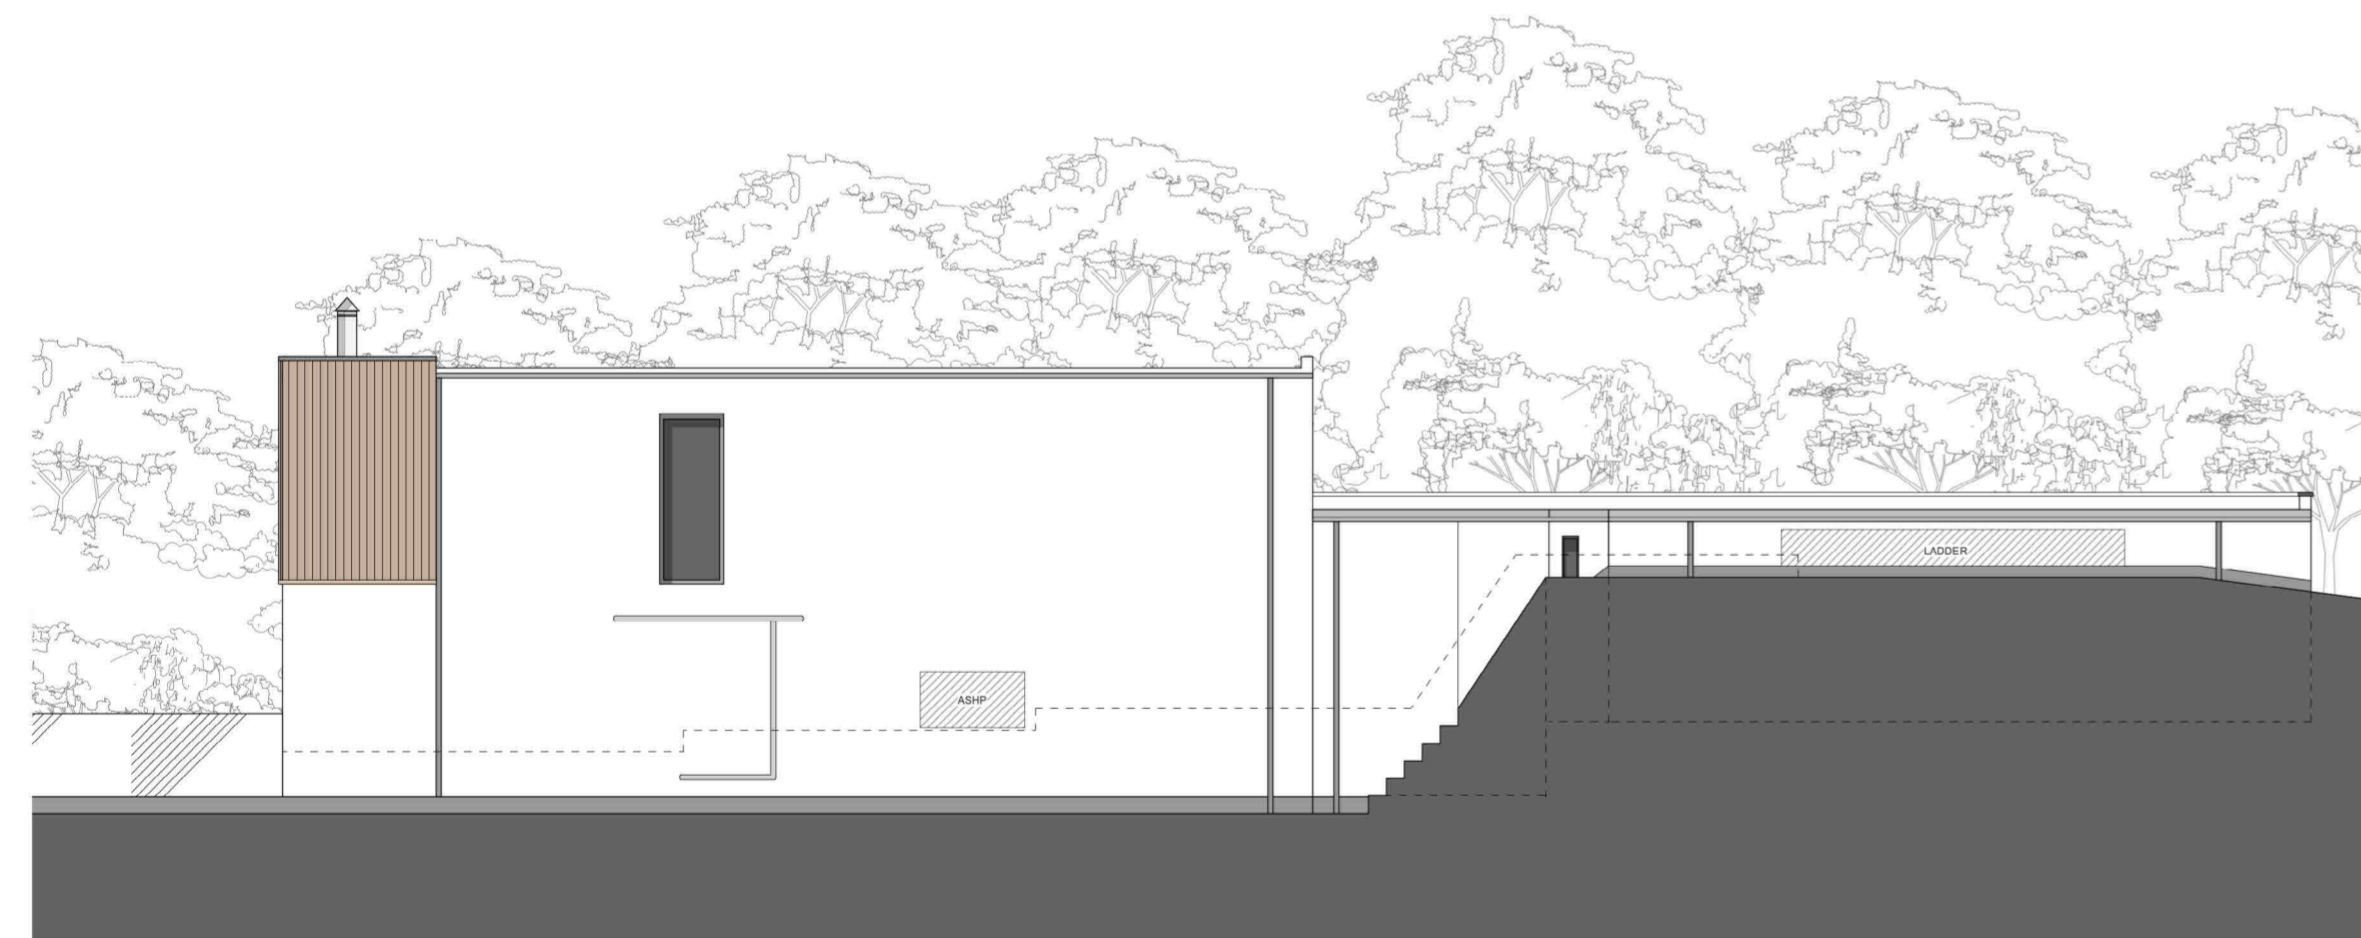

4 North Elevation  
Scale: 1:100 @A1, 1:200 @A3



2 West Elevation  
Scale: 1:100 @A1, 1:200 @A3

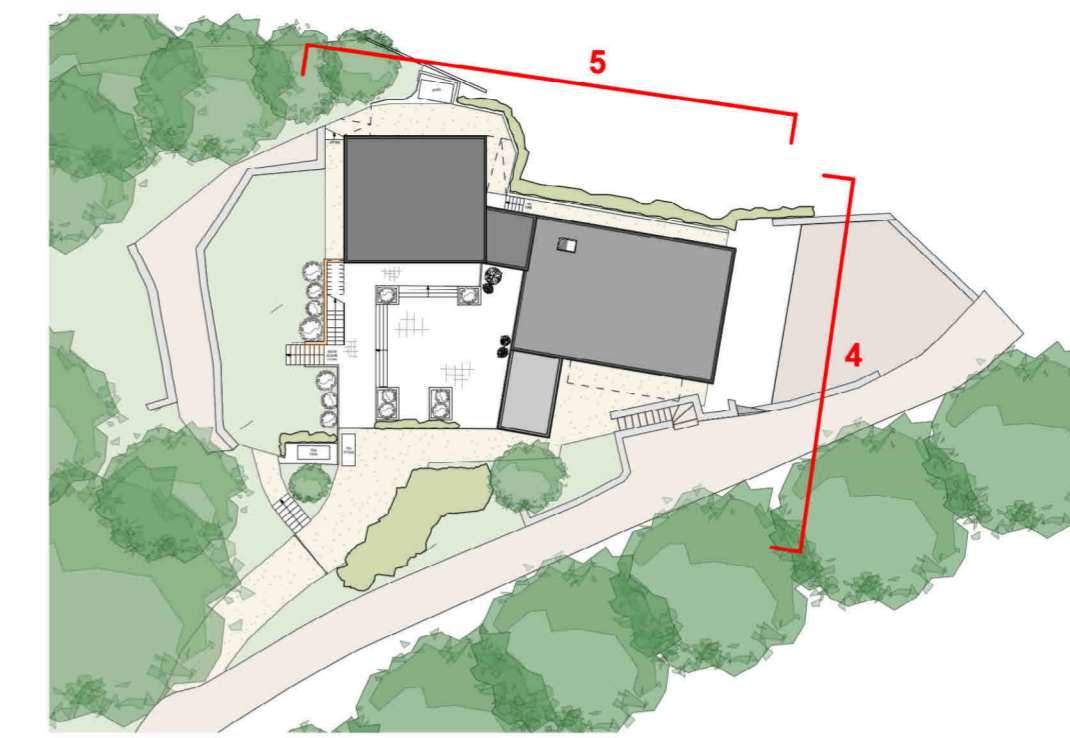

- 1 Responsibility is not accepted for errors made by others in scaling from this drawing. All construction information should be taken from figured dimensions only.
- 2 Any discrepancies to be referred to the Architect.
- 3 This drawing is to be read in conjunction with all relevant specifications and other drawings issued by the Architect, and other specialists.
- 4 This drawing is copyright and is not to be reproduced without RRA permission.
- 5 IF IN DOUBT, ASK.

### SURVEY ISSUE

STRUCTURAL INFORMATION IS INDICATIVE ONLY,  
SHOWN FOR CO-ORDINATION PURPOSES

PLEASE REFER TO THE STRUCTURAL ENGINEER'S  
SPECIFICATION FOR FURTHER DETAILS ON THE  
PROPOSED STRUCTURAL SOLUTION.

PLEASE NOTE THAT NO MANHOLES WERE LIFTED  
DURING THE PROPERTY SURVEY. THE  
CONTRACTOR IS REQUIRED TO INSPECT THE  
DRAINAGE SYSTEM TO ENSURE THAT ALL  
PROPOSED RUNS WORK PRIOR TO  
COMMENCEMENT.

Revision	Description	Date	Check	Rev



RRA Architects Ltd



Project :

Underscar, Daisy Bank Road,  
Cheltenham, GL53 9QQ

Drawing Title :

Existing Elevations - Sheet 2

Status Planning	Date FEB 2024	Drawn By RJB
Drawing No. 3840 -005	Revision	Scale 1:100 @ A1

**Note:** All landscaping indicative, for contextual purposes only.

# EXISTING