




SITE LOCATION PLAN
Scale 1:1250

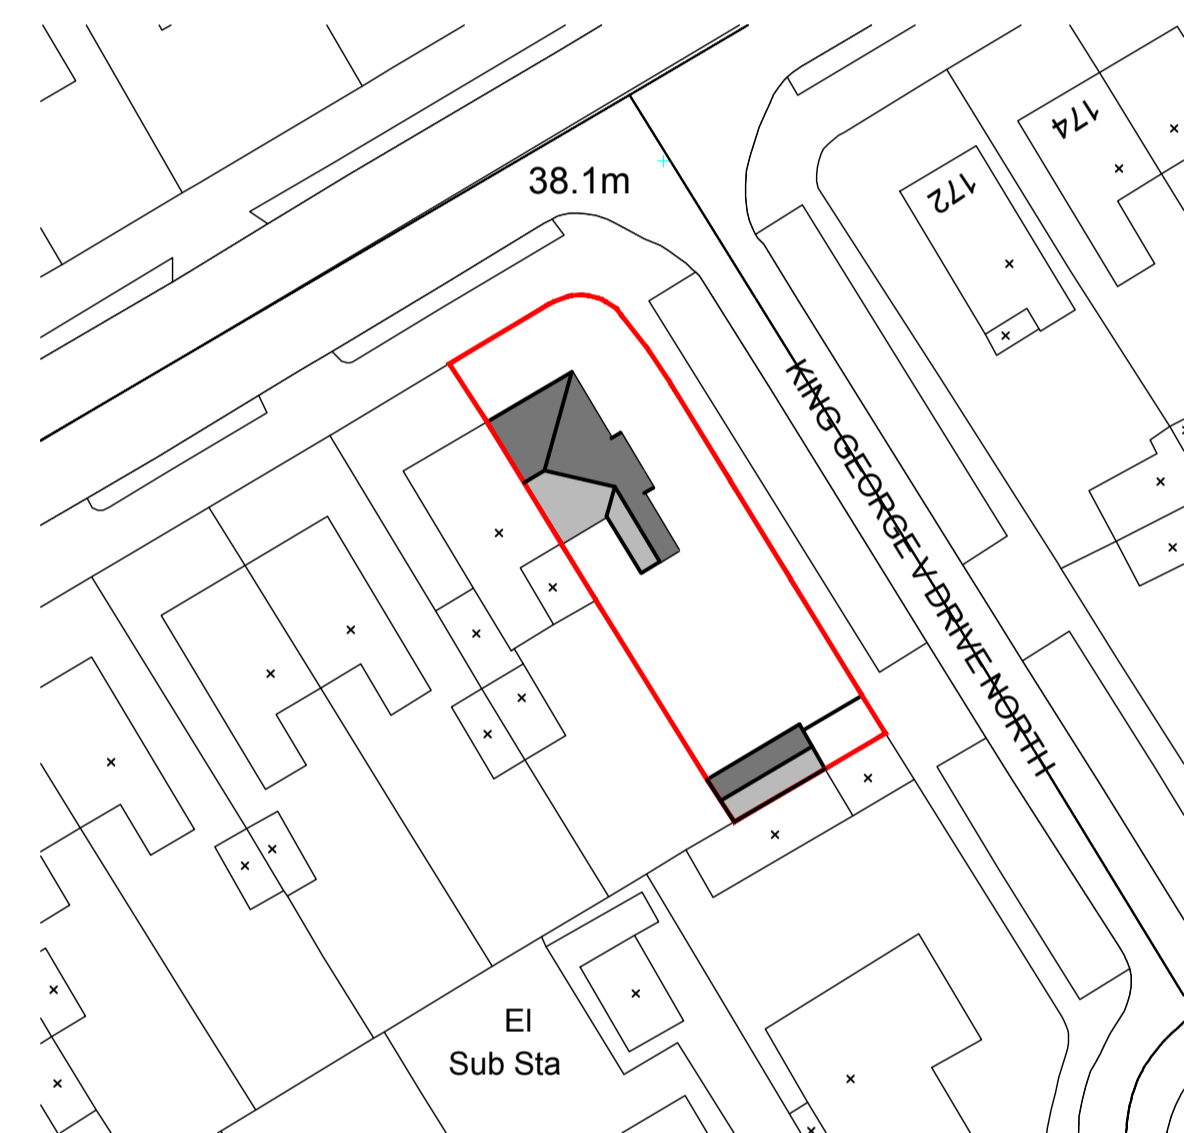

EXISTING BLOCK PLAN
Scale 1:500

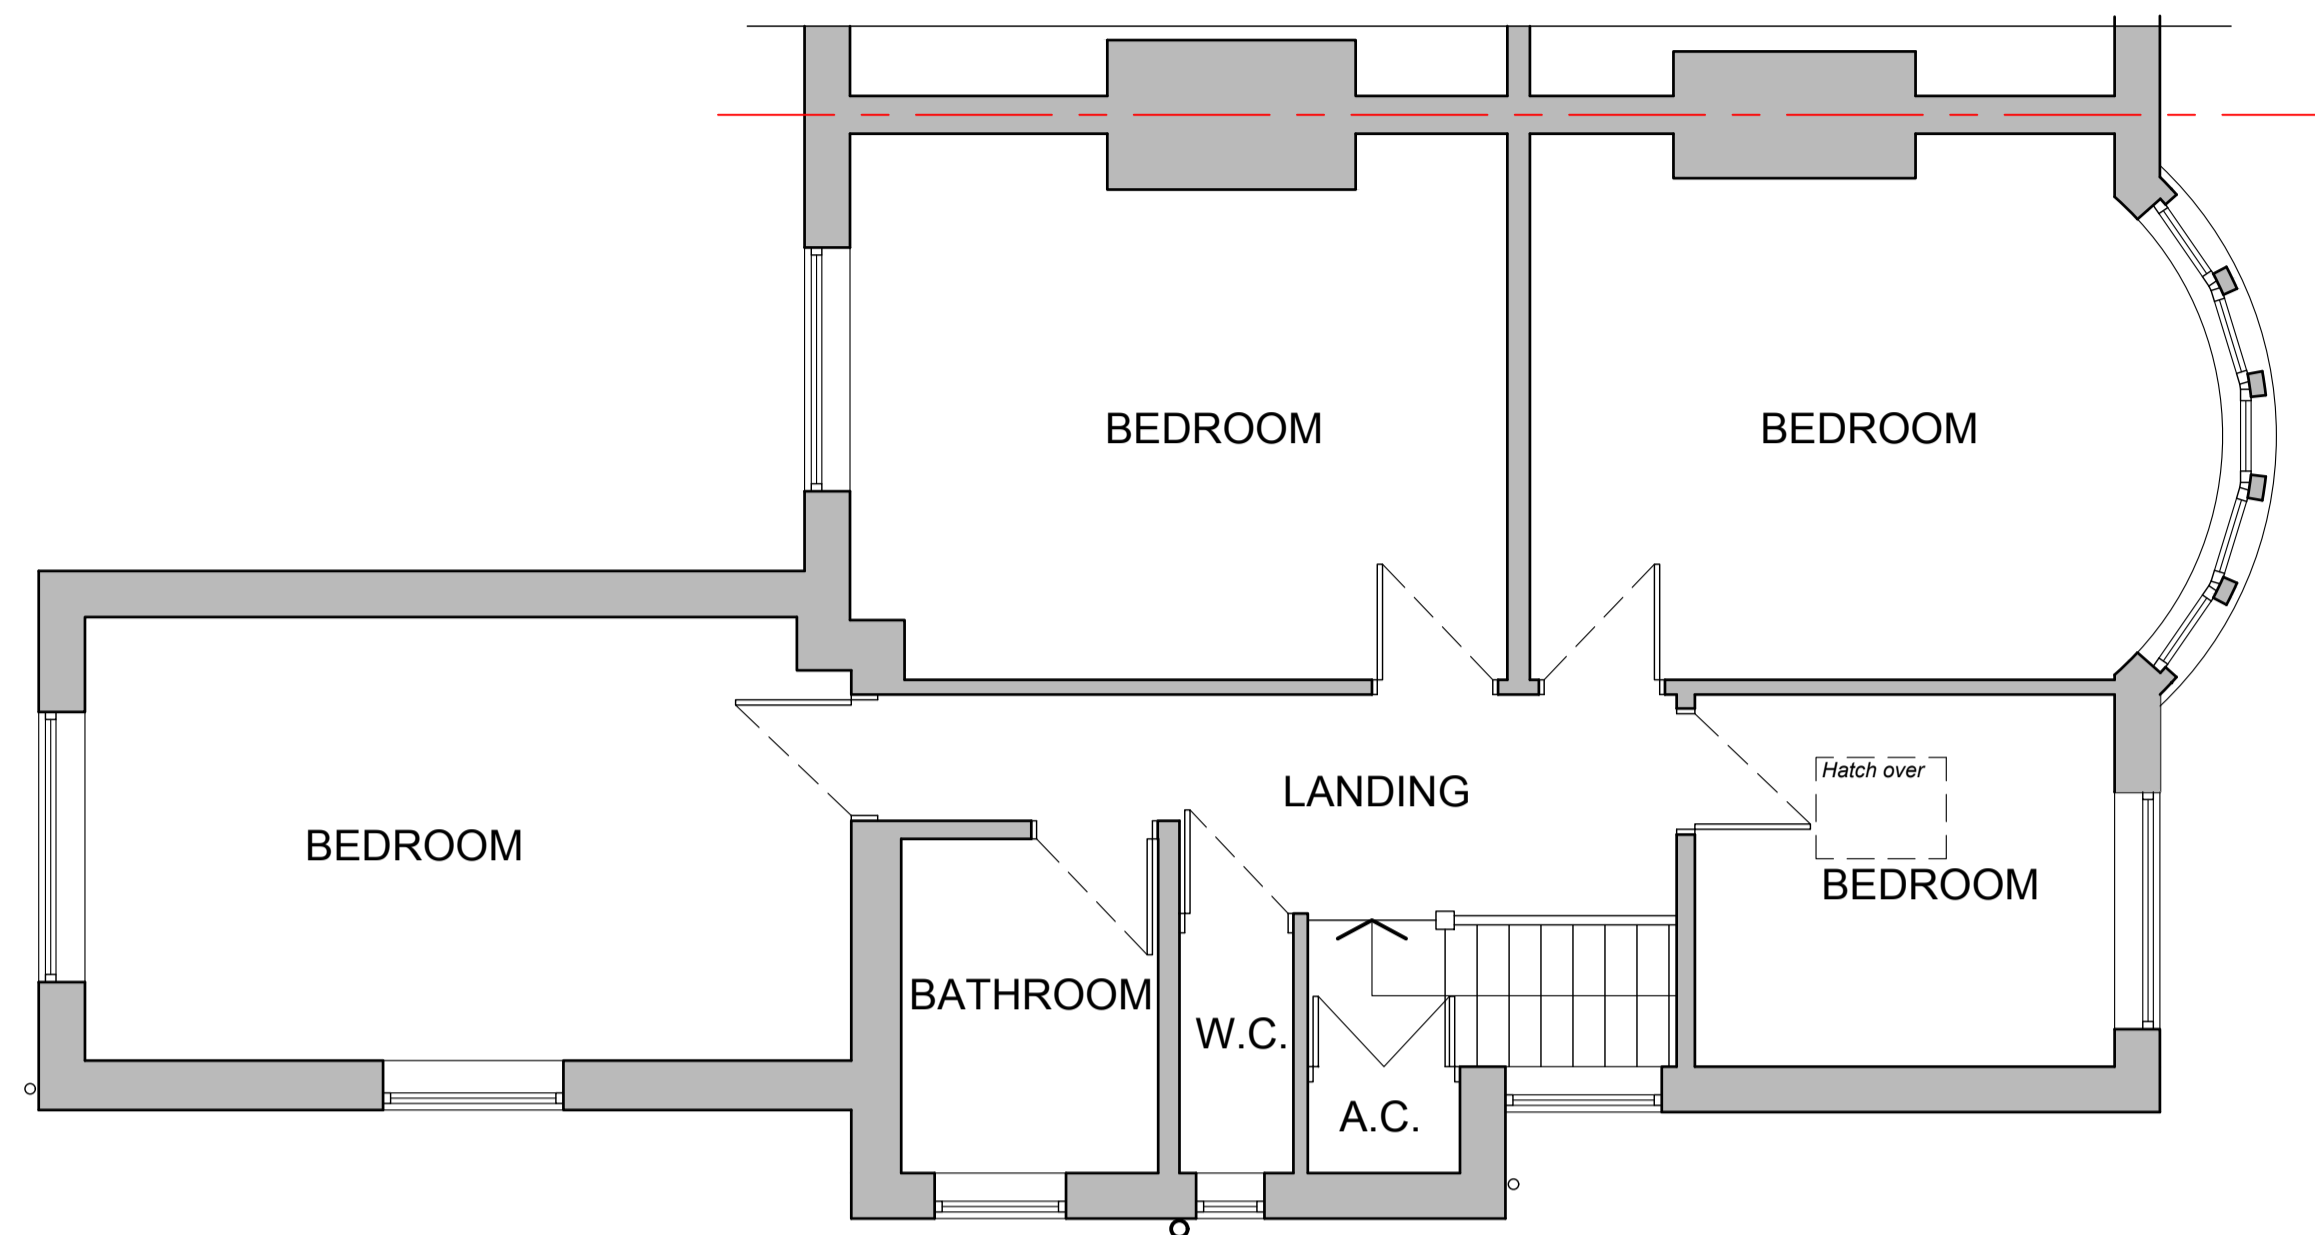


EXISTING FIRST FLOOR LAYOUT
Scale 1:50

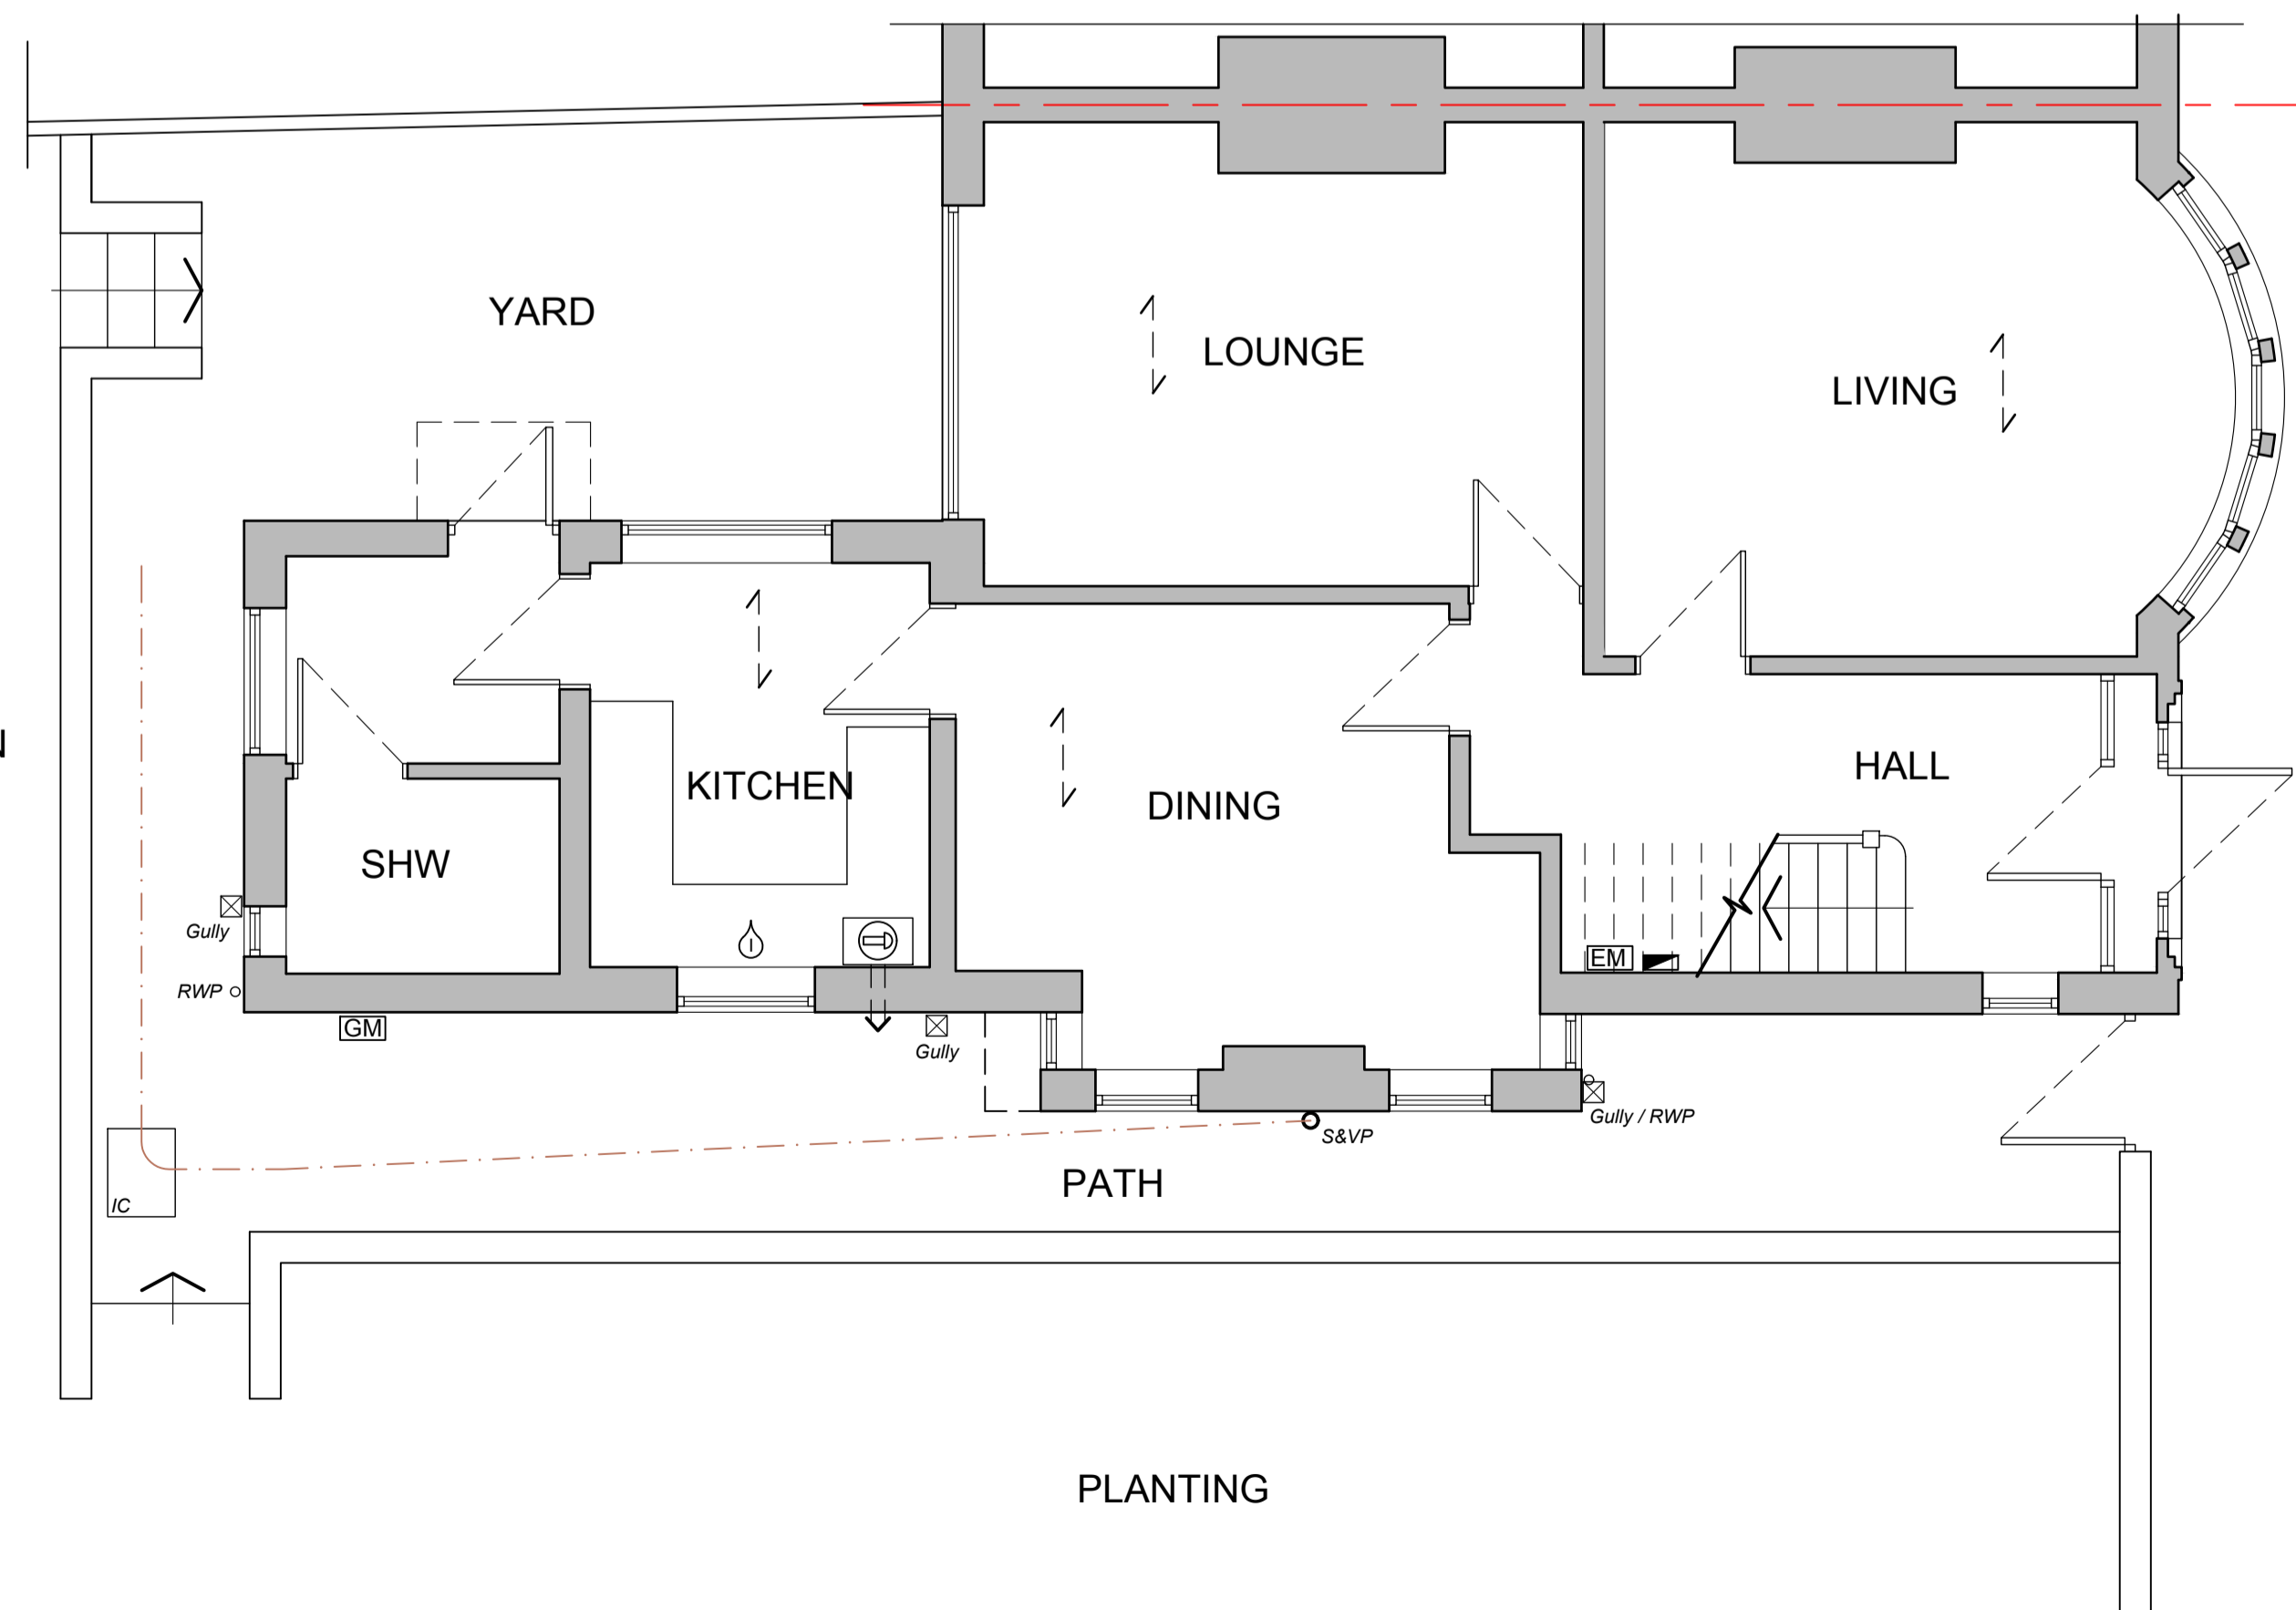

EXISTING GROUND FLOOR LAYOUT
Scale 1:50



EXISTING FRONT ELEVATION
Scale 1:100

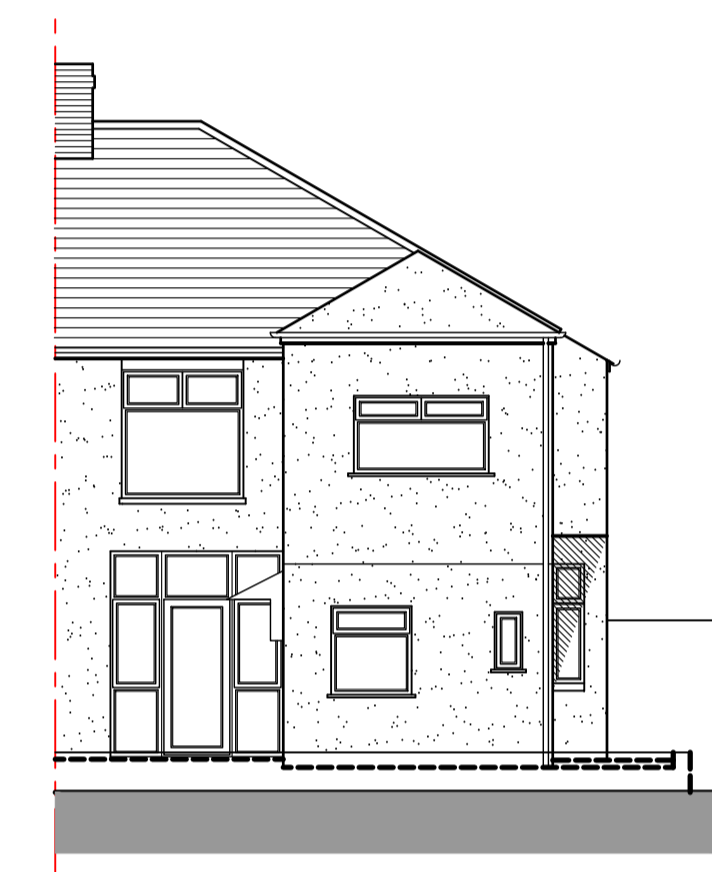

EXISTING REAR ELEVATION
Scale 1:100



EXISTING SIDE ELEVATION
Scale 1:100

NOTES

- 1) All dimensions in millimeters Unless otherwise noted.
- 2) Drawings intended for purposes as described.
- 3) Any discrepancies to be brought to the attention of RPD Building Consultants immediately.
- 4) Do not scale off this drawing for construction purposes
- 5) This drawing is to read in conjunction with RPD Building Consultants construction notes.

© This Drawing is copyright It must not be reproduced or disclosed to third parties without the permission of RPD.

Legend

- Existing wall to remain
- Existing wall to be removed
- Removed wall
- Supporting wall below
- Face brickwork (Clients spec)
- Dense concrete block (1350-1600 kg/m³)
- Insulation blocks "Celcon" OSA
- Structural stud wall
- Internal stud partition wall
- Steel beam over
- Padstone at beam support
- Edge of foundation below
- Existing underground drainage pipe
- Existing above ground waste pipe
- Proposed underground drainage pipe
- Proposed above ground waste pipe

REVISION	DATE	DESCRIPTION

PROJECT / SITE ADDRESS / CLIENT
 PROPOSED SIDE EXTENSION
 154 HEATHWOOD ROAD, CARDIFF CF14 4BQ
 MR AND MRS BALL

DRAWING TITLE
 SITE LOCATION PLAN
 EXISTING LAYOUTS AND ELEVATIONS

DETAILS			
Scales	As shown @ A1	Date	FEB 23
Drawn	RPD	Checked	CMP
Job No.	HR154	Drawing No.	01
Status	PLANNING	Revision	-