




NOTE:
This Drawing Has Been Produced To Obtain Planning/Building Regulations Approval Only.
All Dimensions, Levels And Roof Pitch To Be Checked On Site. If In Doubt Ask
Use Only Noted Dimensions. Do Not Scale. If This Drawing Has Been Received Electronically
It Is The Recipient's Responsibility To Print The Document To The Correct Scale.

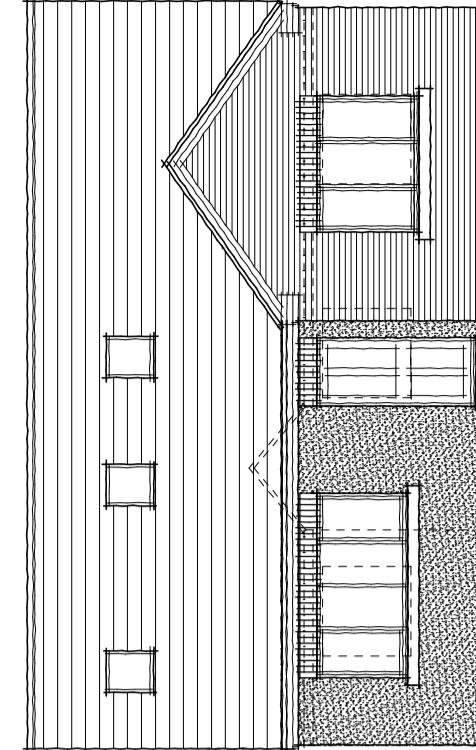


FRONT ELEVATION

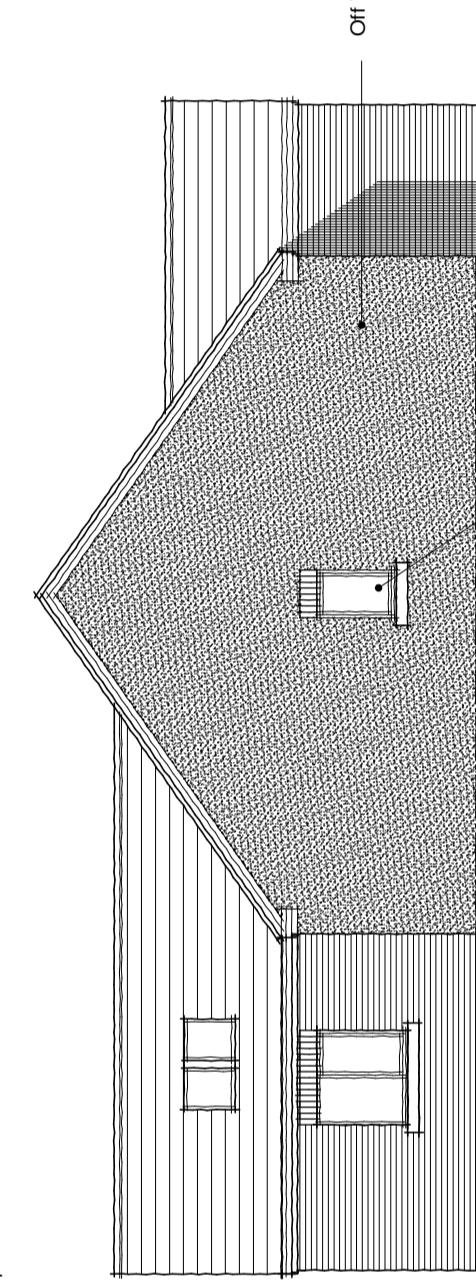


SIDE ELEVATION

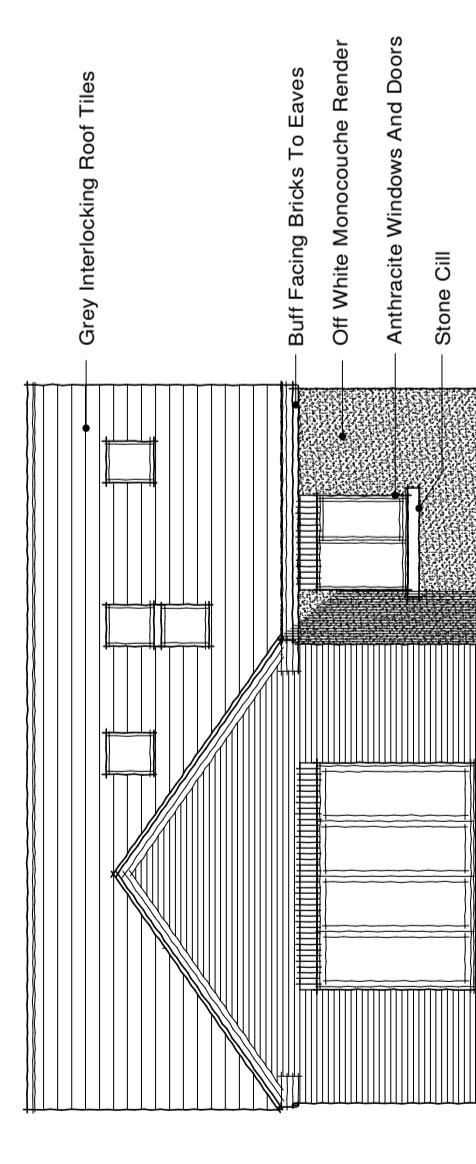



REAR ELEVATION

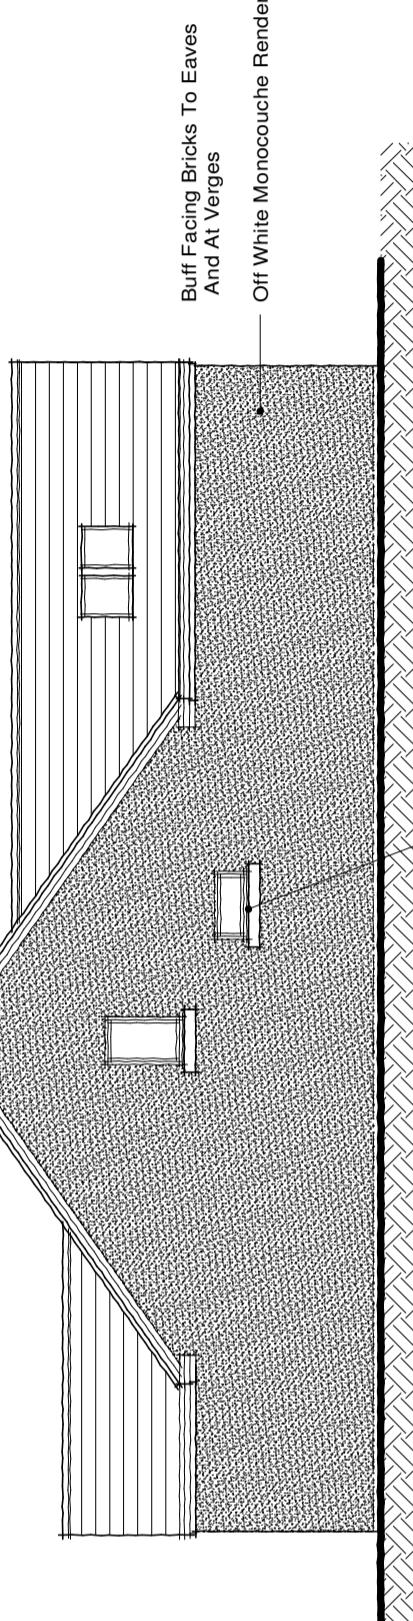


SIDE ELEVATION Obscure Window To Bathroom

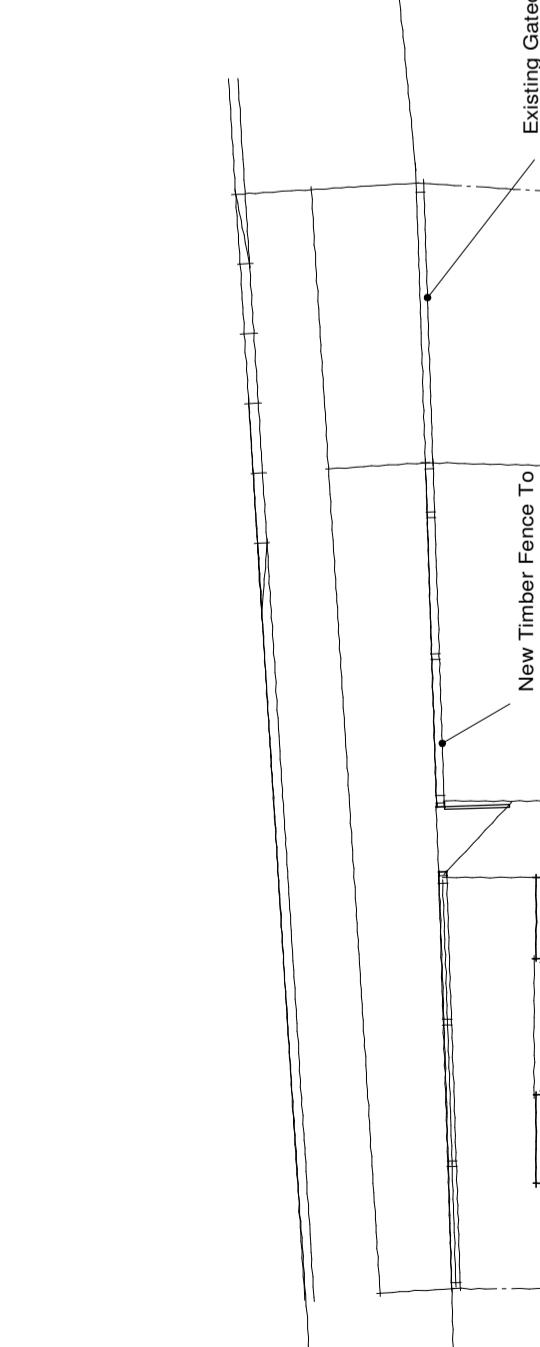


Existing Gated Entrance
New Timber Fence To
Replace Existing Boundary Treatment

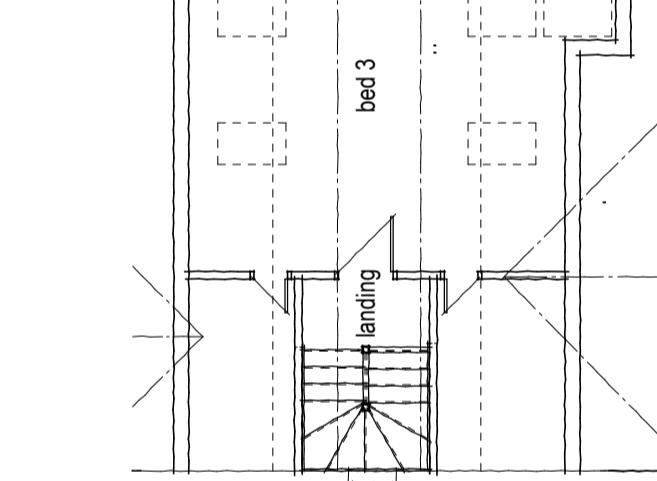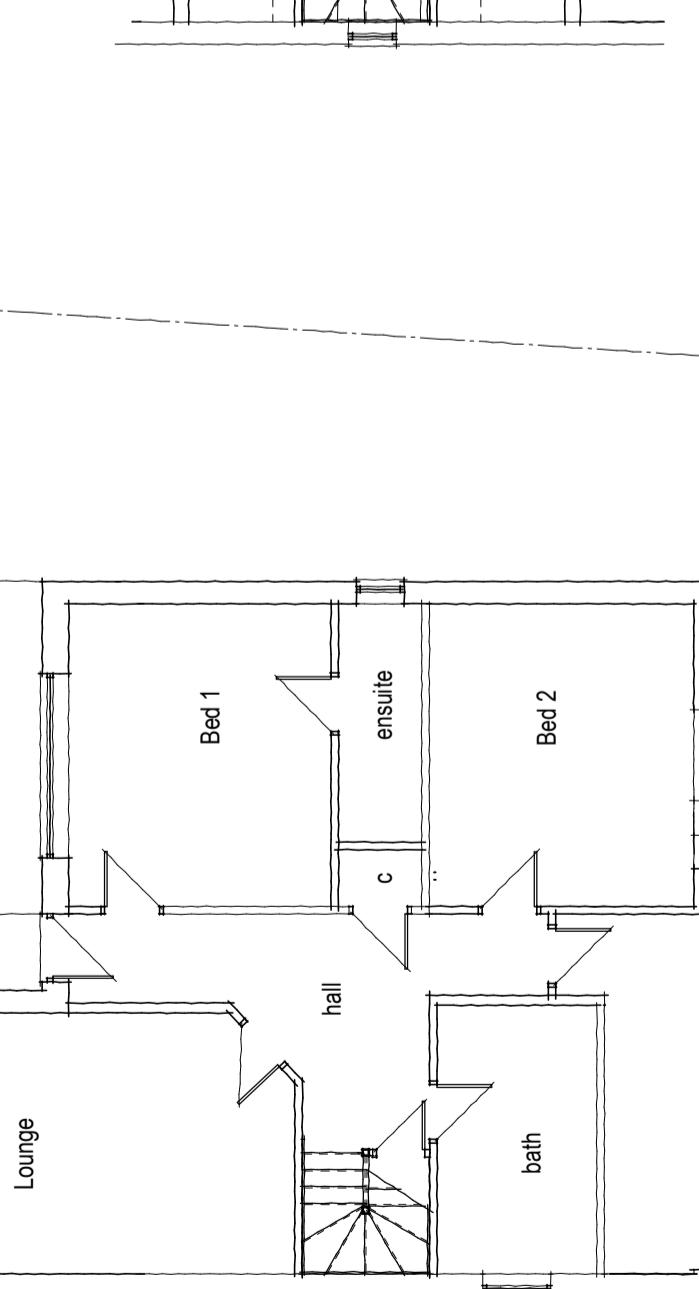

FIRST FLOOR PLAN

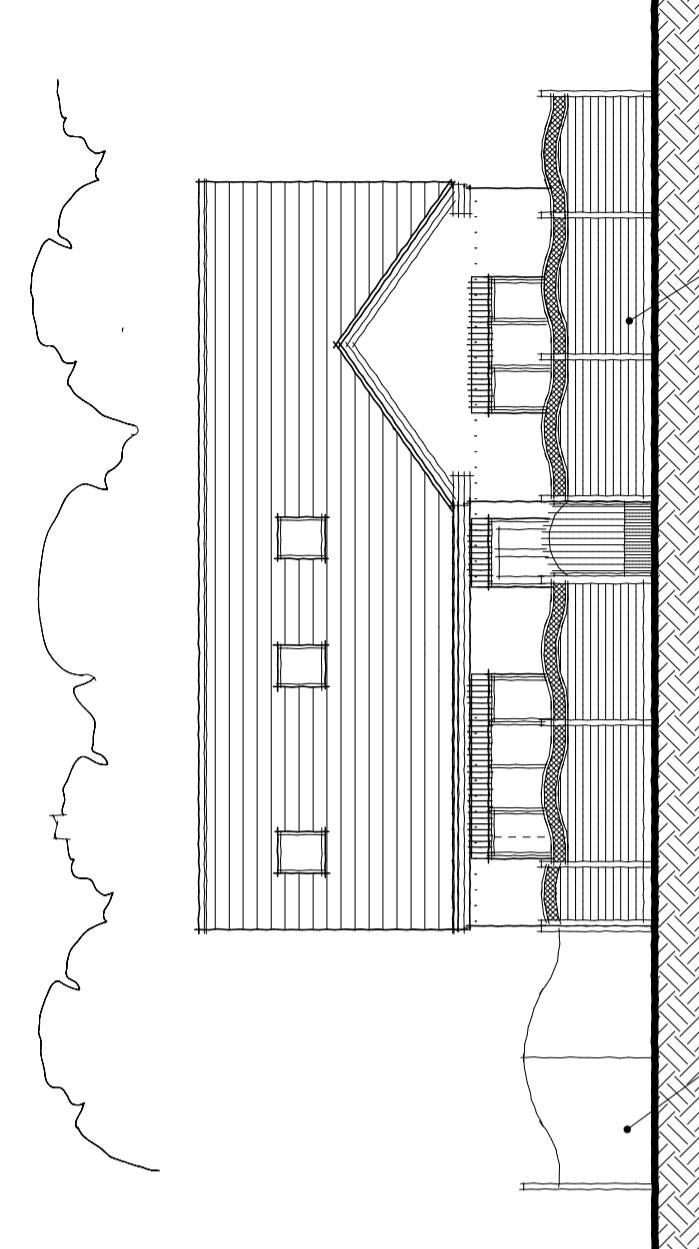


Front Boundary Fence

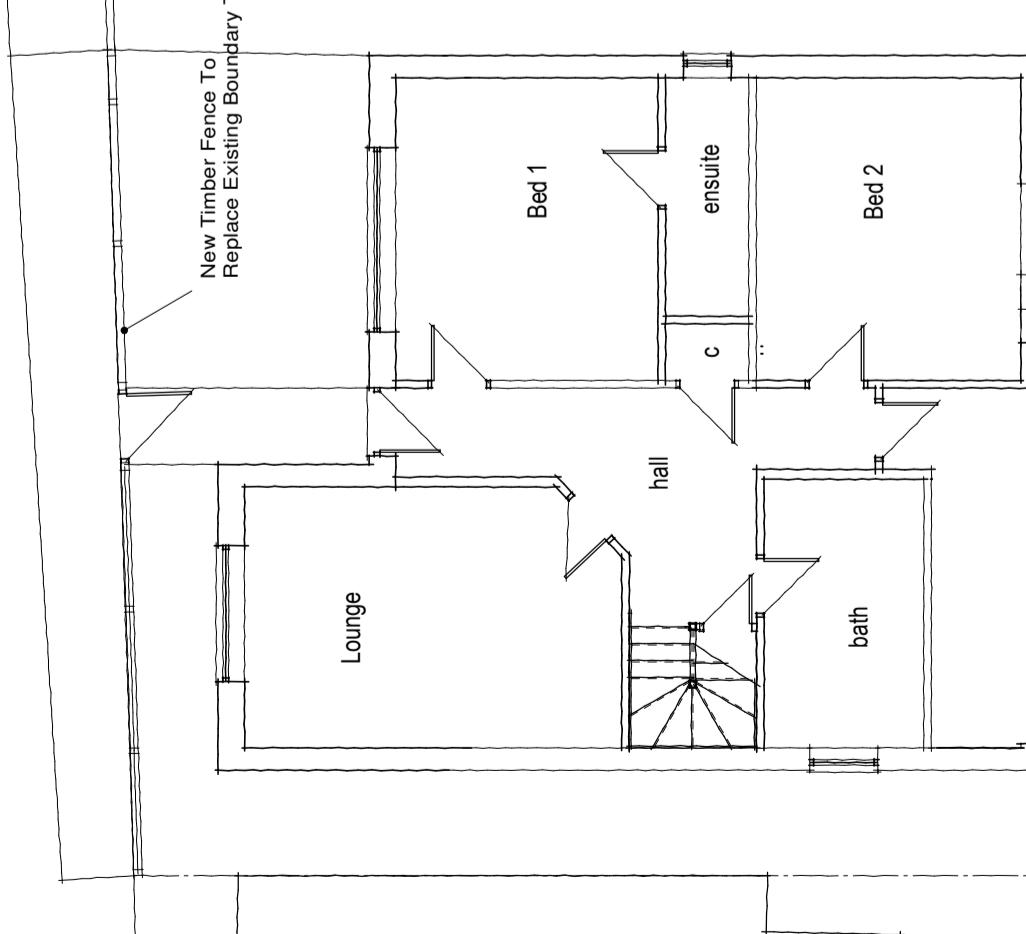


Kitchen/Dining


GROUND FLOOR PLAN

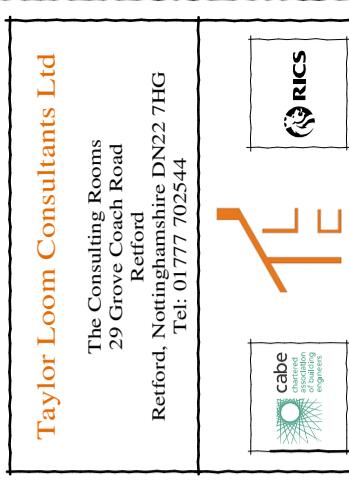

A	24/4/24	boundary fence elevation added
Date		Revisions

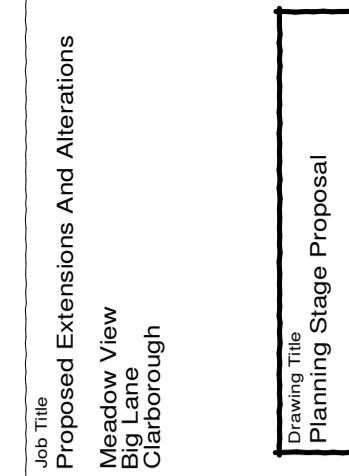

Drawing Title	Planning Stage Proposal
Scale	1:100 @ A2
Sheet Size	A2

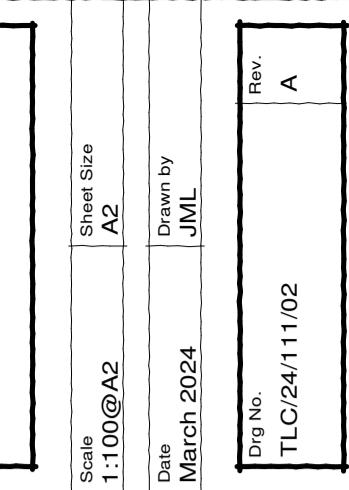

This Plan Is For Planning & Building Regulation Purposes Only

Drawn by JML
Date March 2024
Drawing No. TLC/24/11/02
Rev. A

10m
9
8
7
6
5
4
3
2
1
0