


# Proposed Garage Details

THIS DRAWING HAS BEEN PRODUCED TO OBTAIN PLANNING & BUILDING REGULATIONS APPROVAL ONLY.  
 ALL DIMENSIONS, LEVELS AND ROOF PITCH TO BE CHECKED ON SITE. IF IN DOUBT ASK.  
 USE ONLY NOTED DIMENSIONS  
 DO NOT SCALE. IF THIS DRAWING HAS BEEN RECEIVED ELECTRONICALLY IT IS THE RECIPIENTS  
 RESPONSIBILITY TO PRINT THE DOCUMENT TO THE CORRECT SCALE.

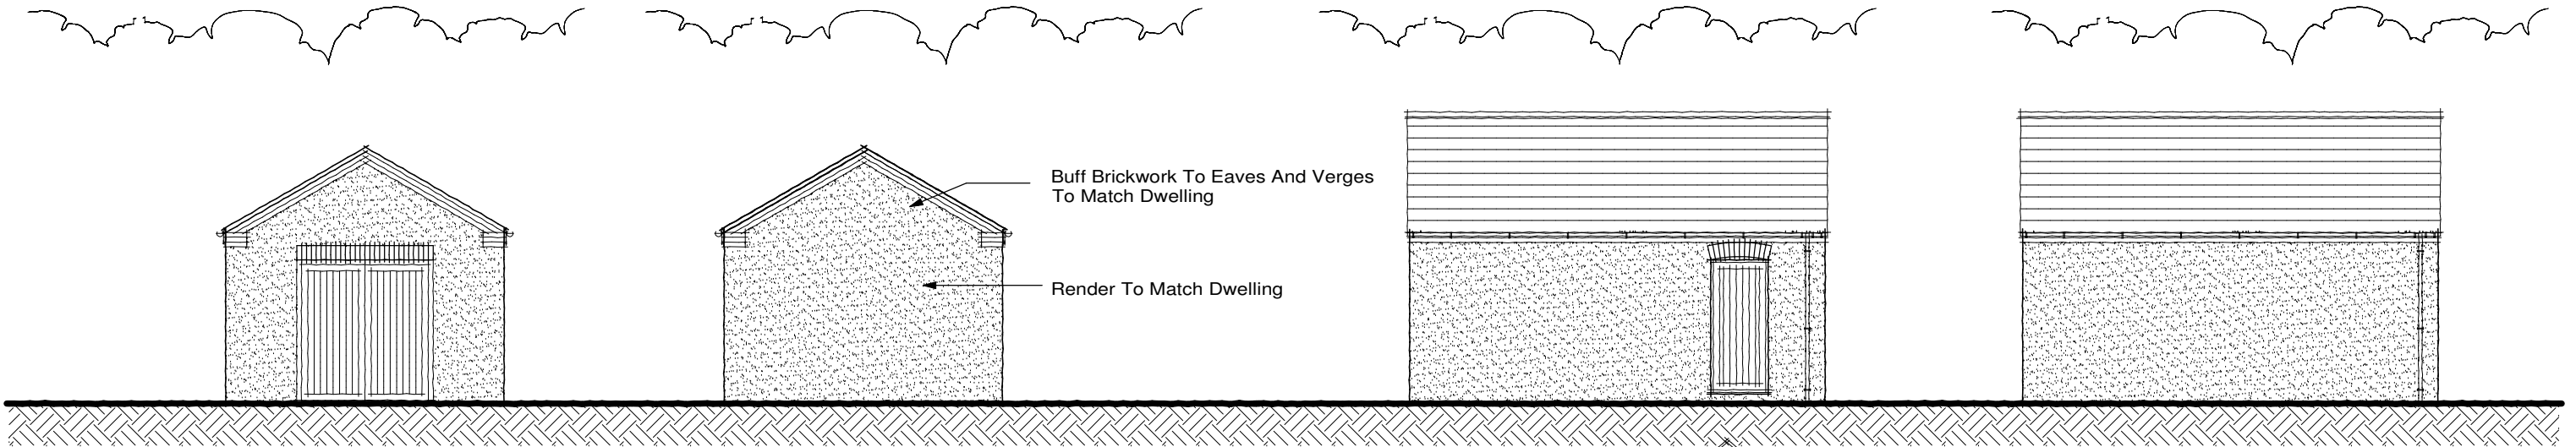


**FRONT ELEVATION**  
 Elevation Scale- 1:100@A3

**REAR ELEVATION**

**SIDE ELEVATION**

**SIDE ELEVATION**

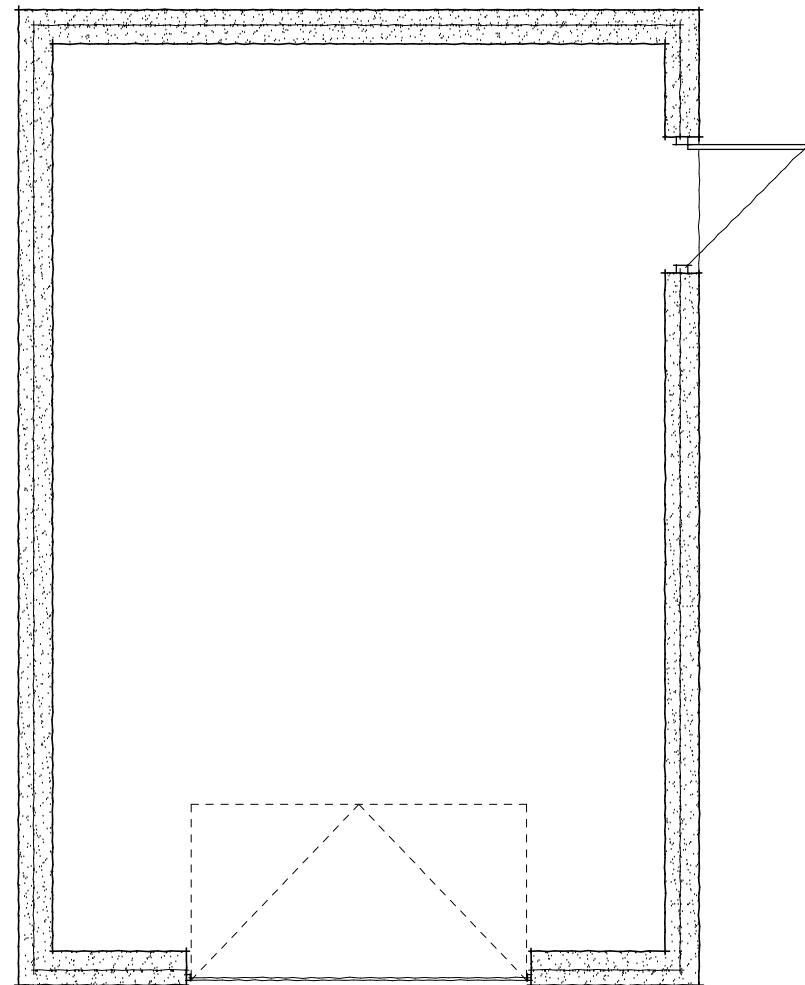

**FLOOR PLAN**  
 Scale- 1:50@A3

A	Date	Revisions

**Taylor Loom Consultants Ltd**

The Consulting Rooms  
 29 Grove Coach Road  
 Retford  
 Retford, Nottinghamshire DN22 7HG  
 Tel: 01777 702544



Client  
**S Widdowson & R Coggin**

Job Title  
**Proposed Extensions And Alterations**  
**Meadow View**  
**Big Lane**  
**Claborough**

Drawing Title  
**Proposed Detached Garage**

Scale  
**As shown**      Sheet Size  
**A3**

Date  
**March 2024**      Drawn by  
**JML**

Drg No.  
**TLC/24/111/03**      Rev.  
**-**

