




PROPOSED EAST SIDE ELEVATION

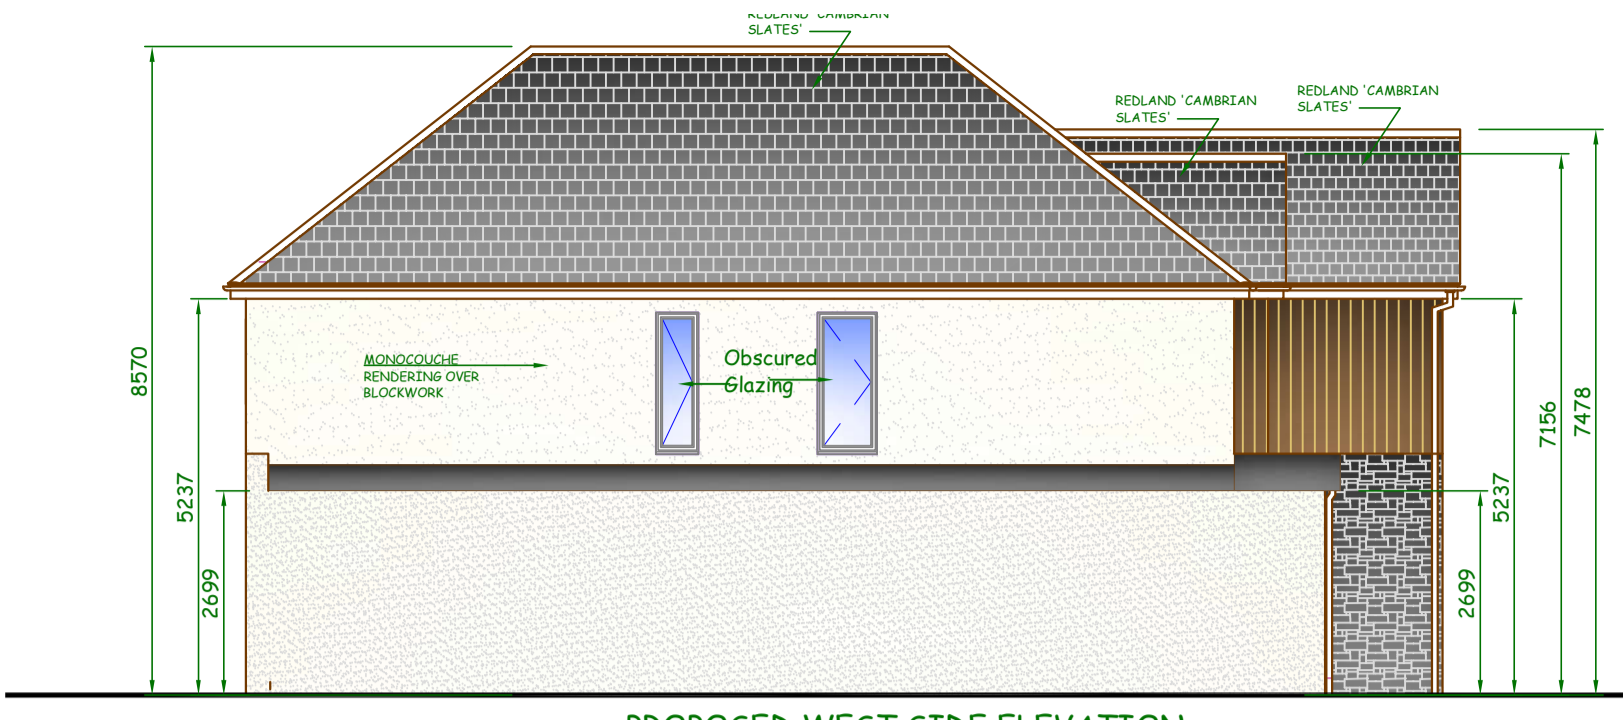


PROPOSED WEST SIDE ELEVATION

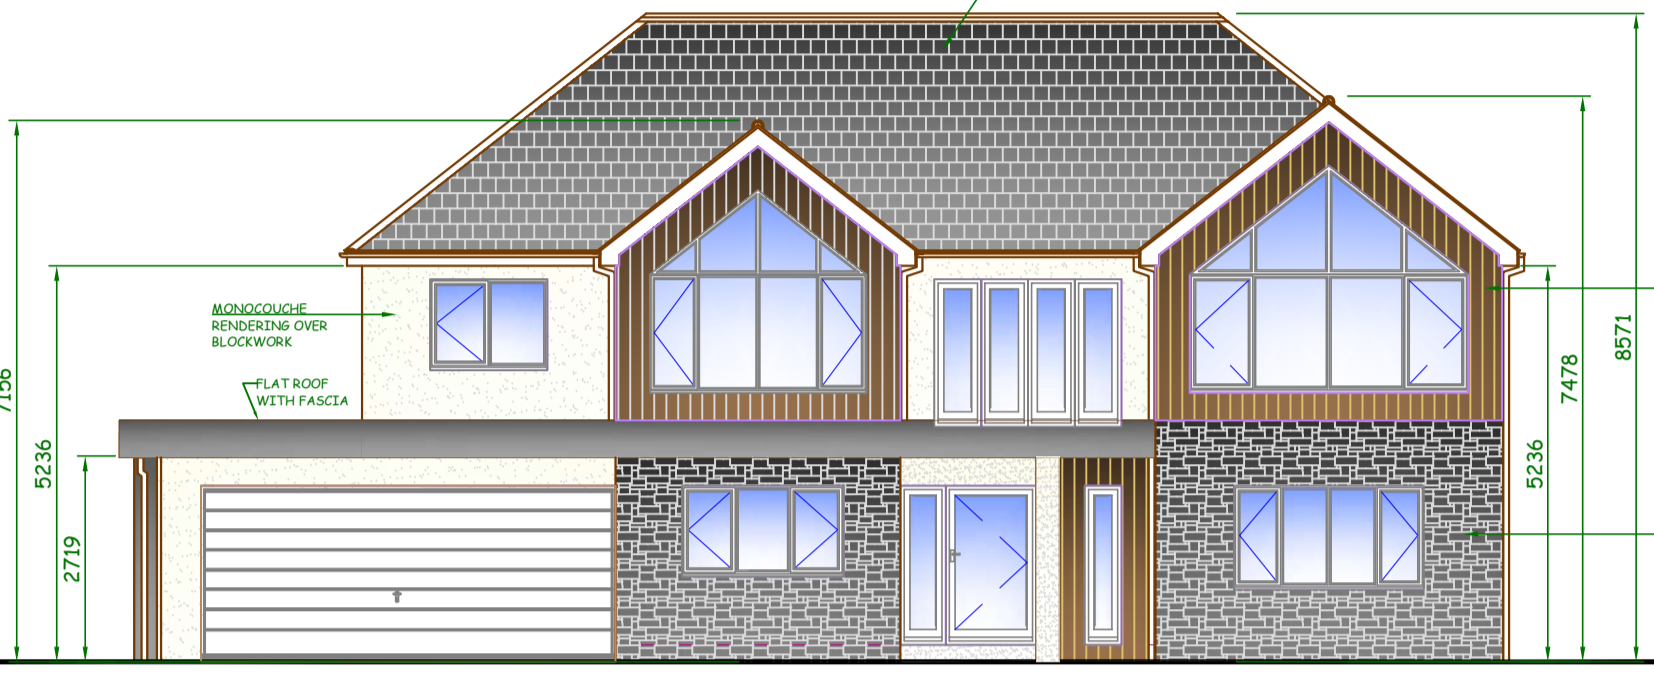


PROPOSED FRONT ELEVATION

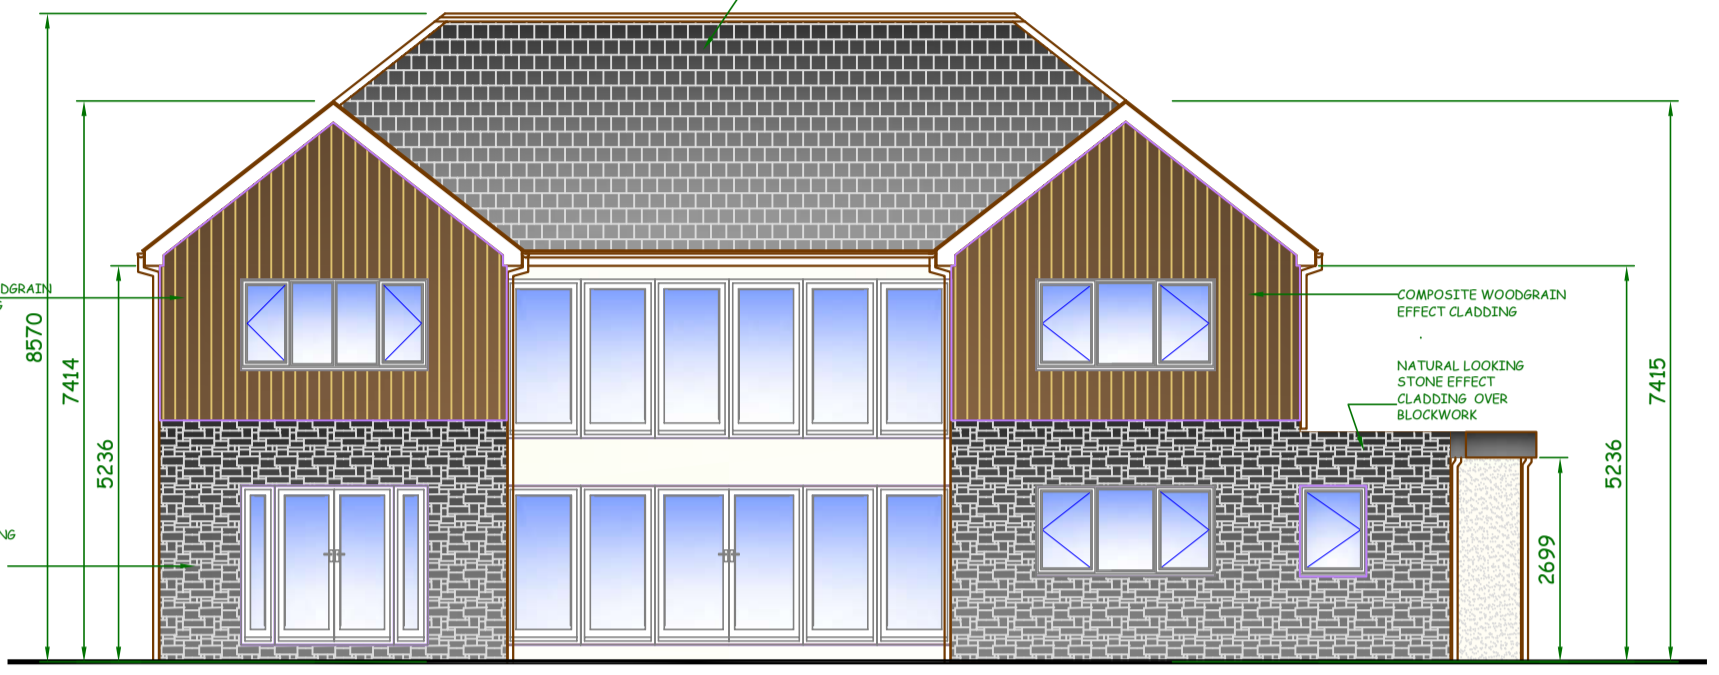


PROPOSED REAR ELEVATION

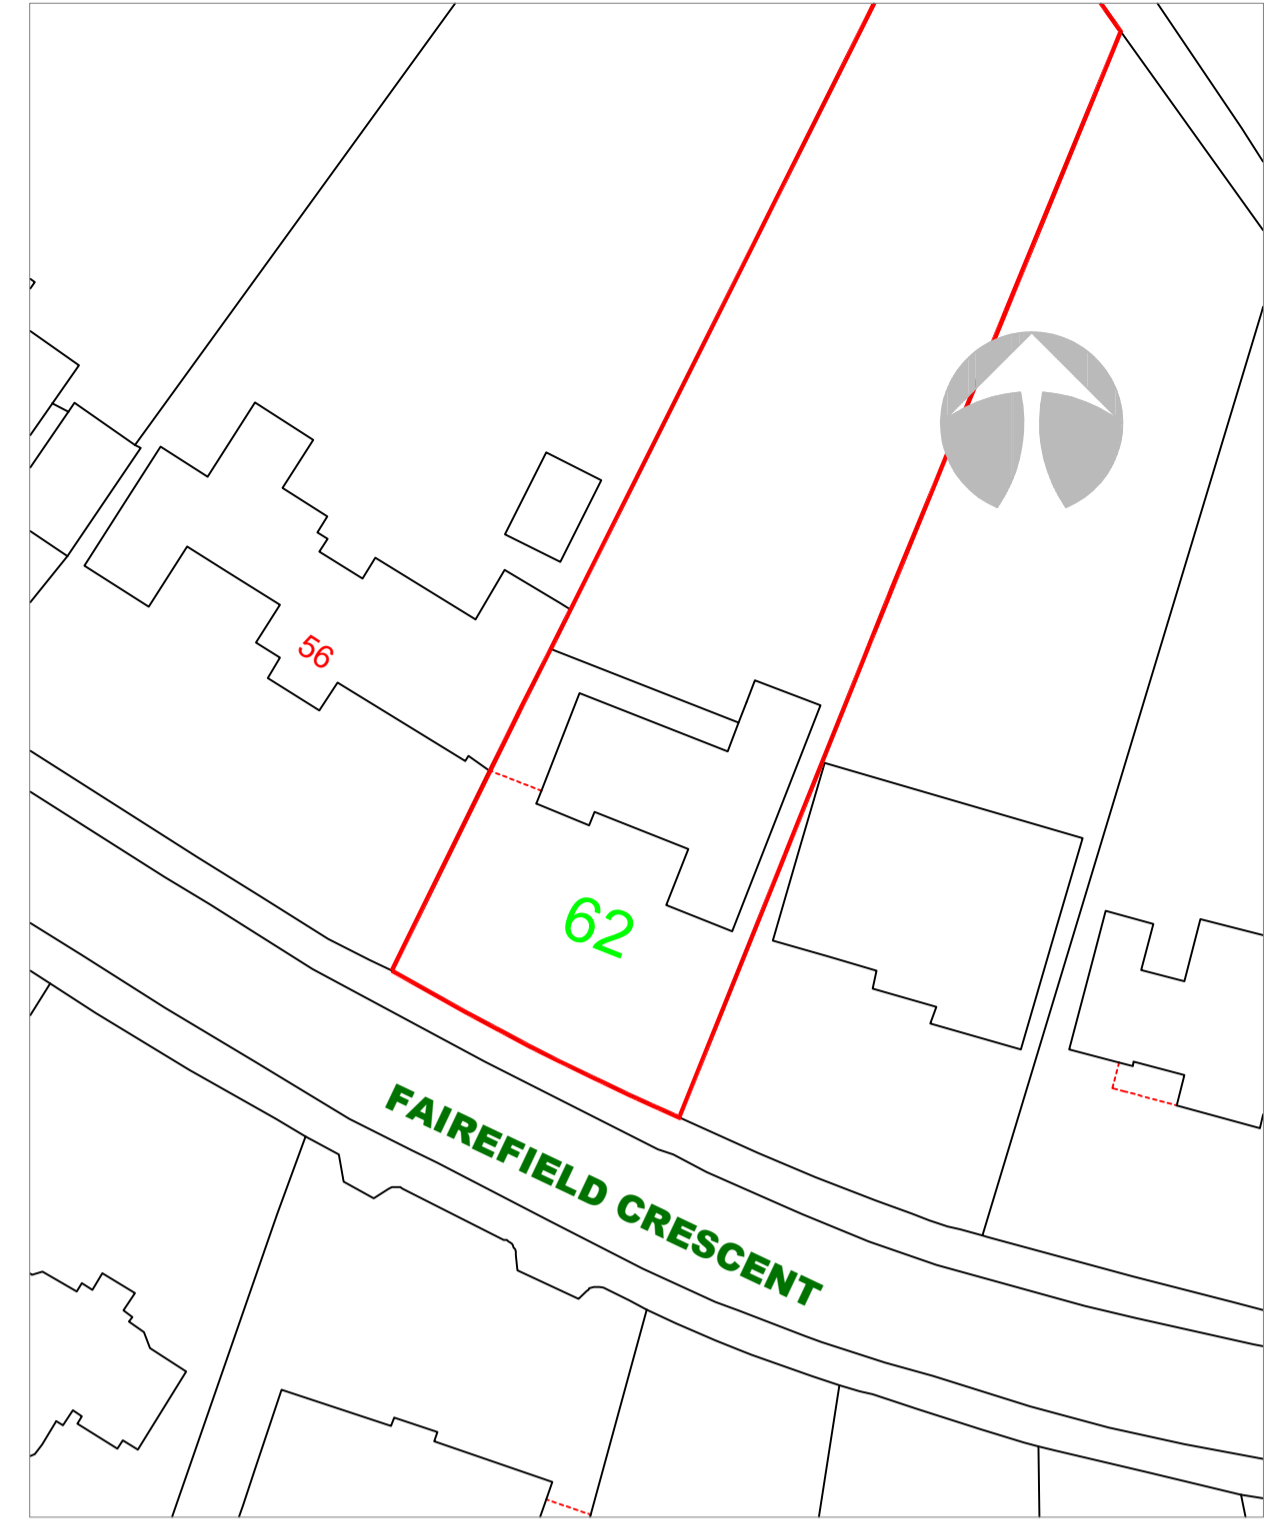


SITE PLAN (Existing) Scale 1:500

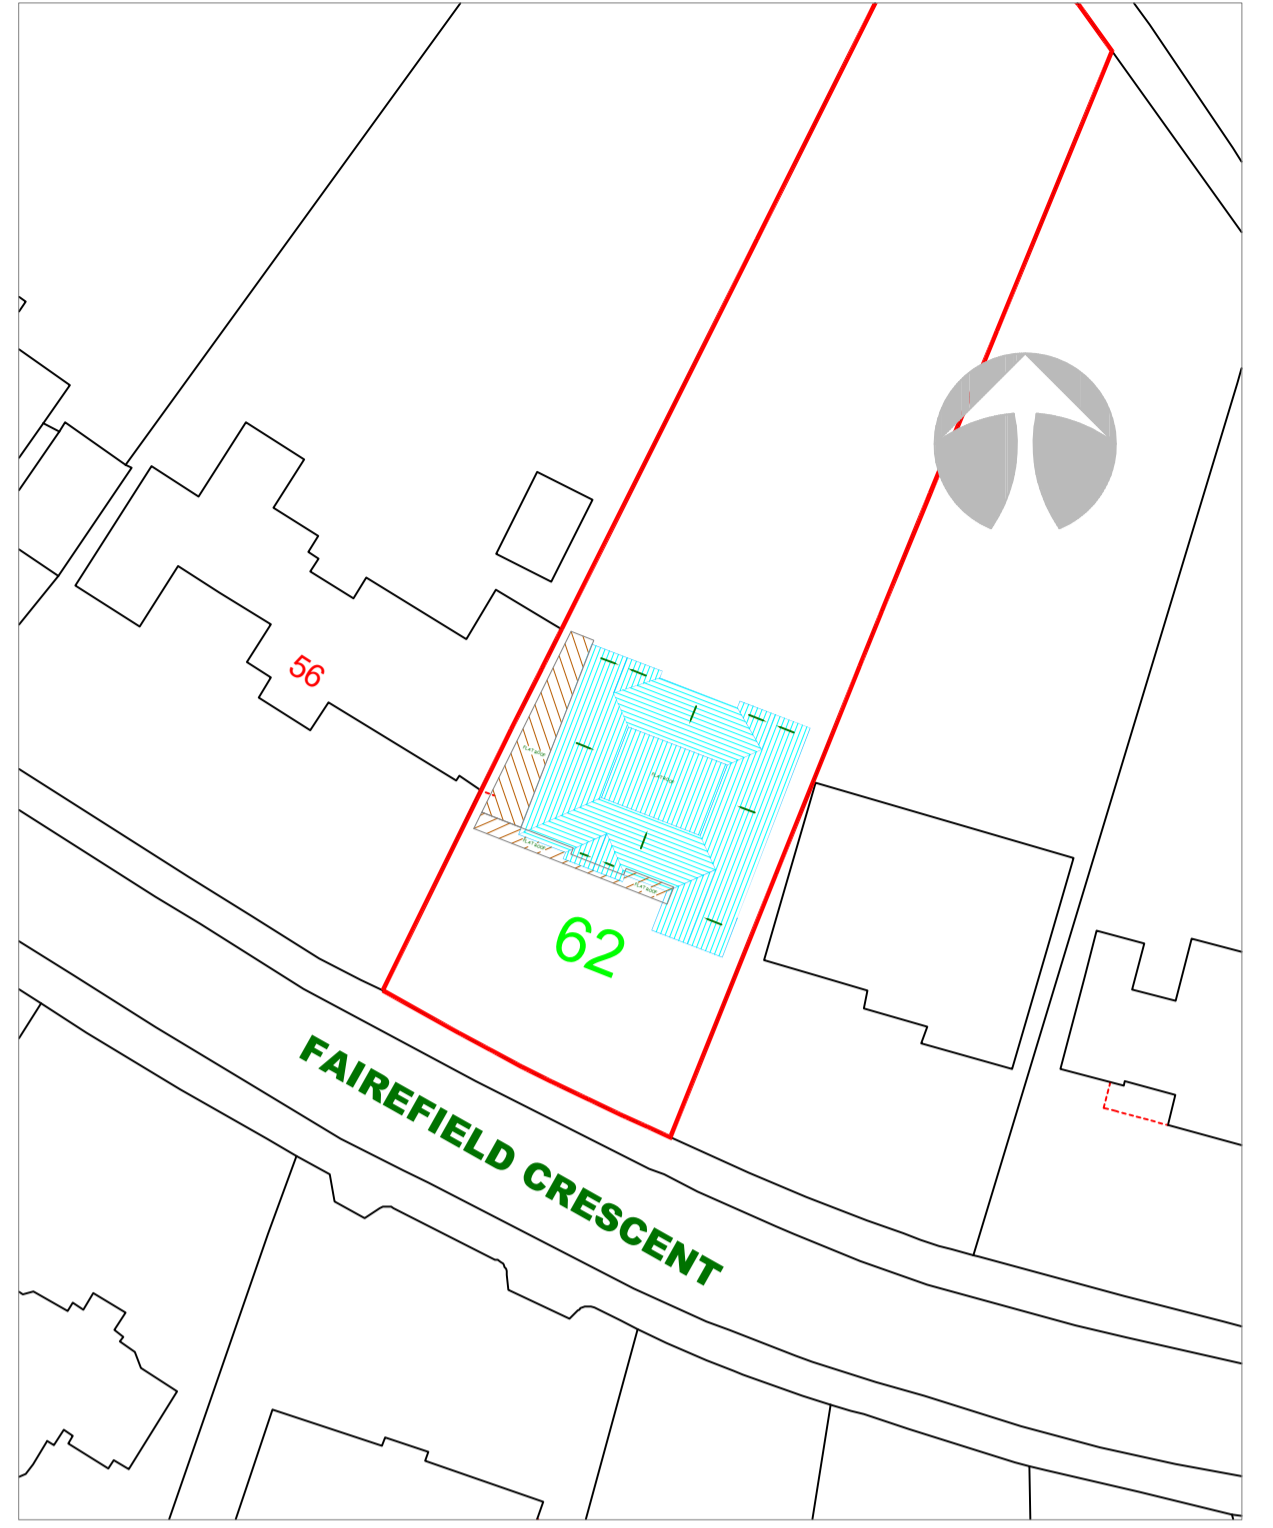


SITE PLAN (Proposed) Scale 1:500

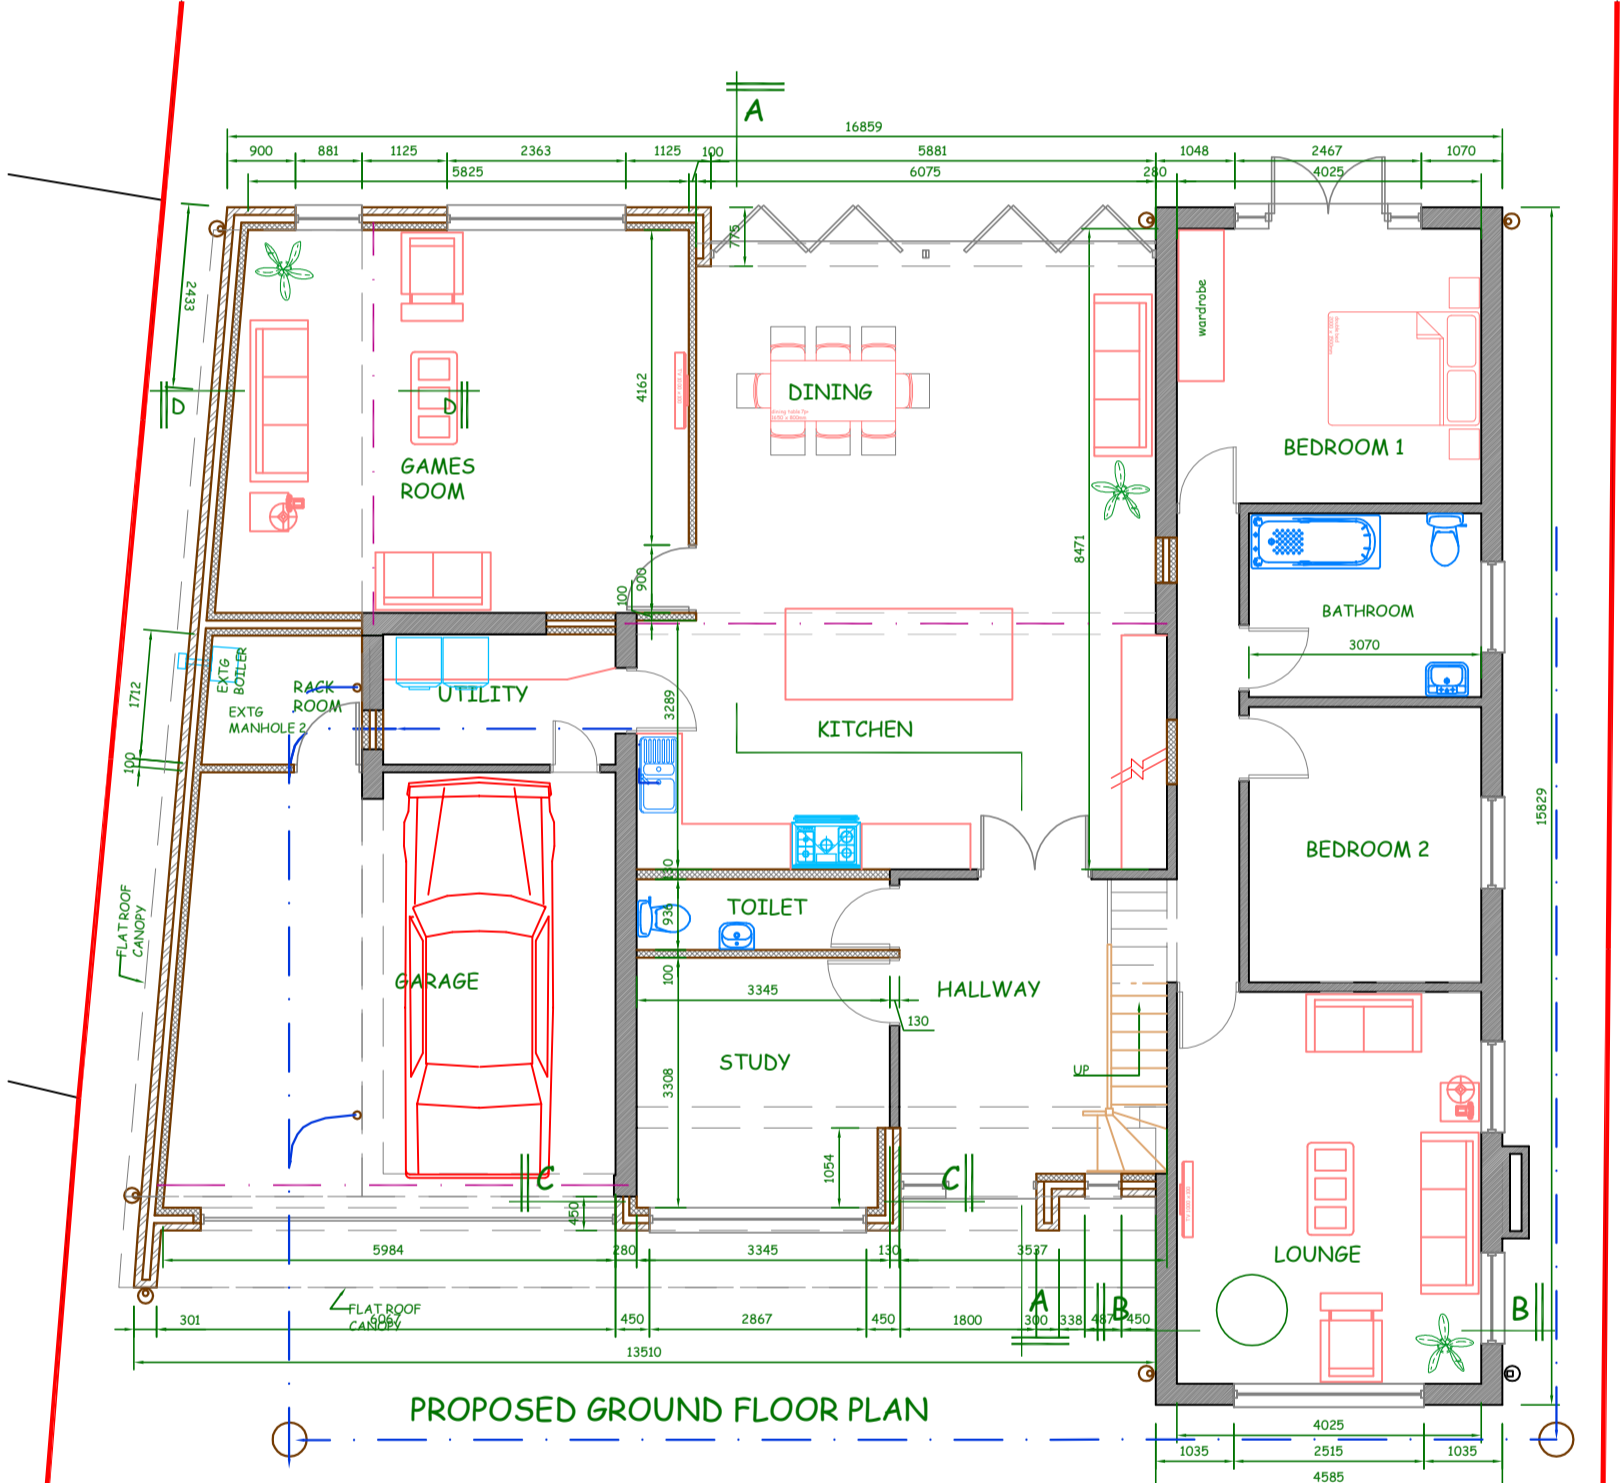


PROPOSED GROUND FLOOR PLAN

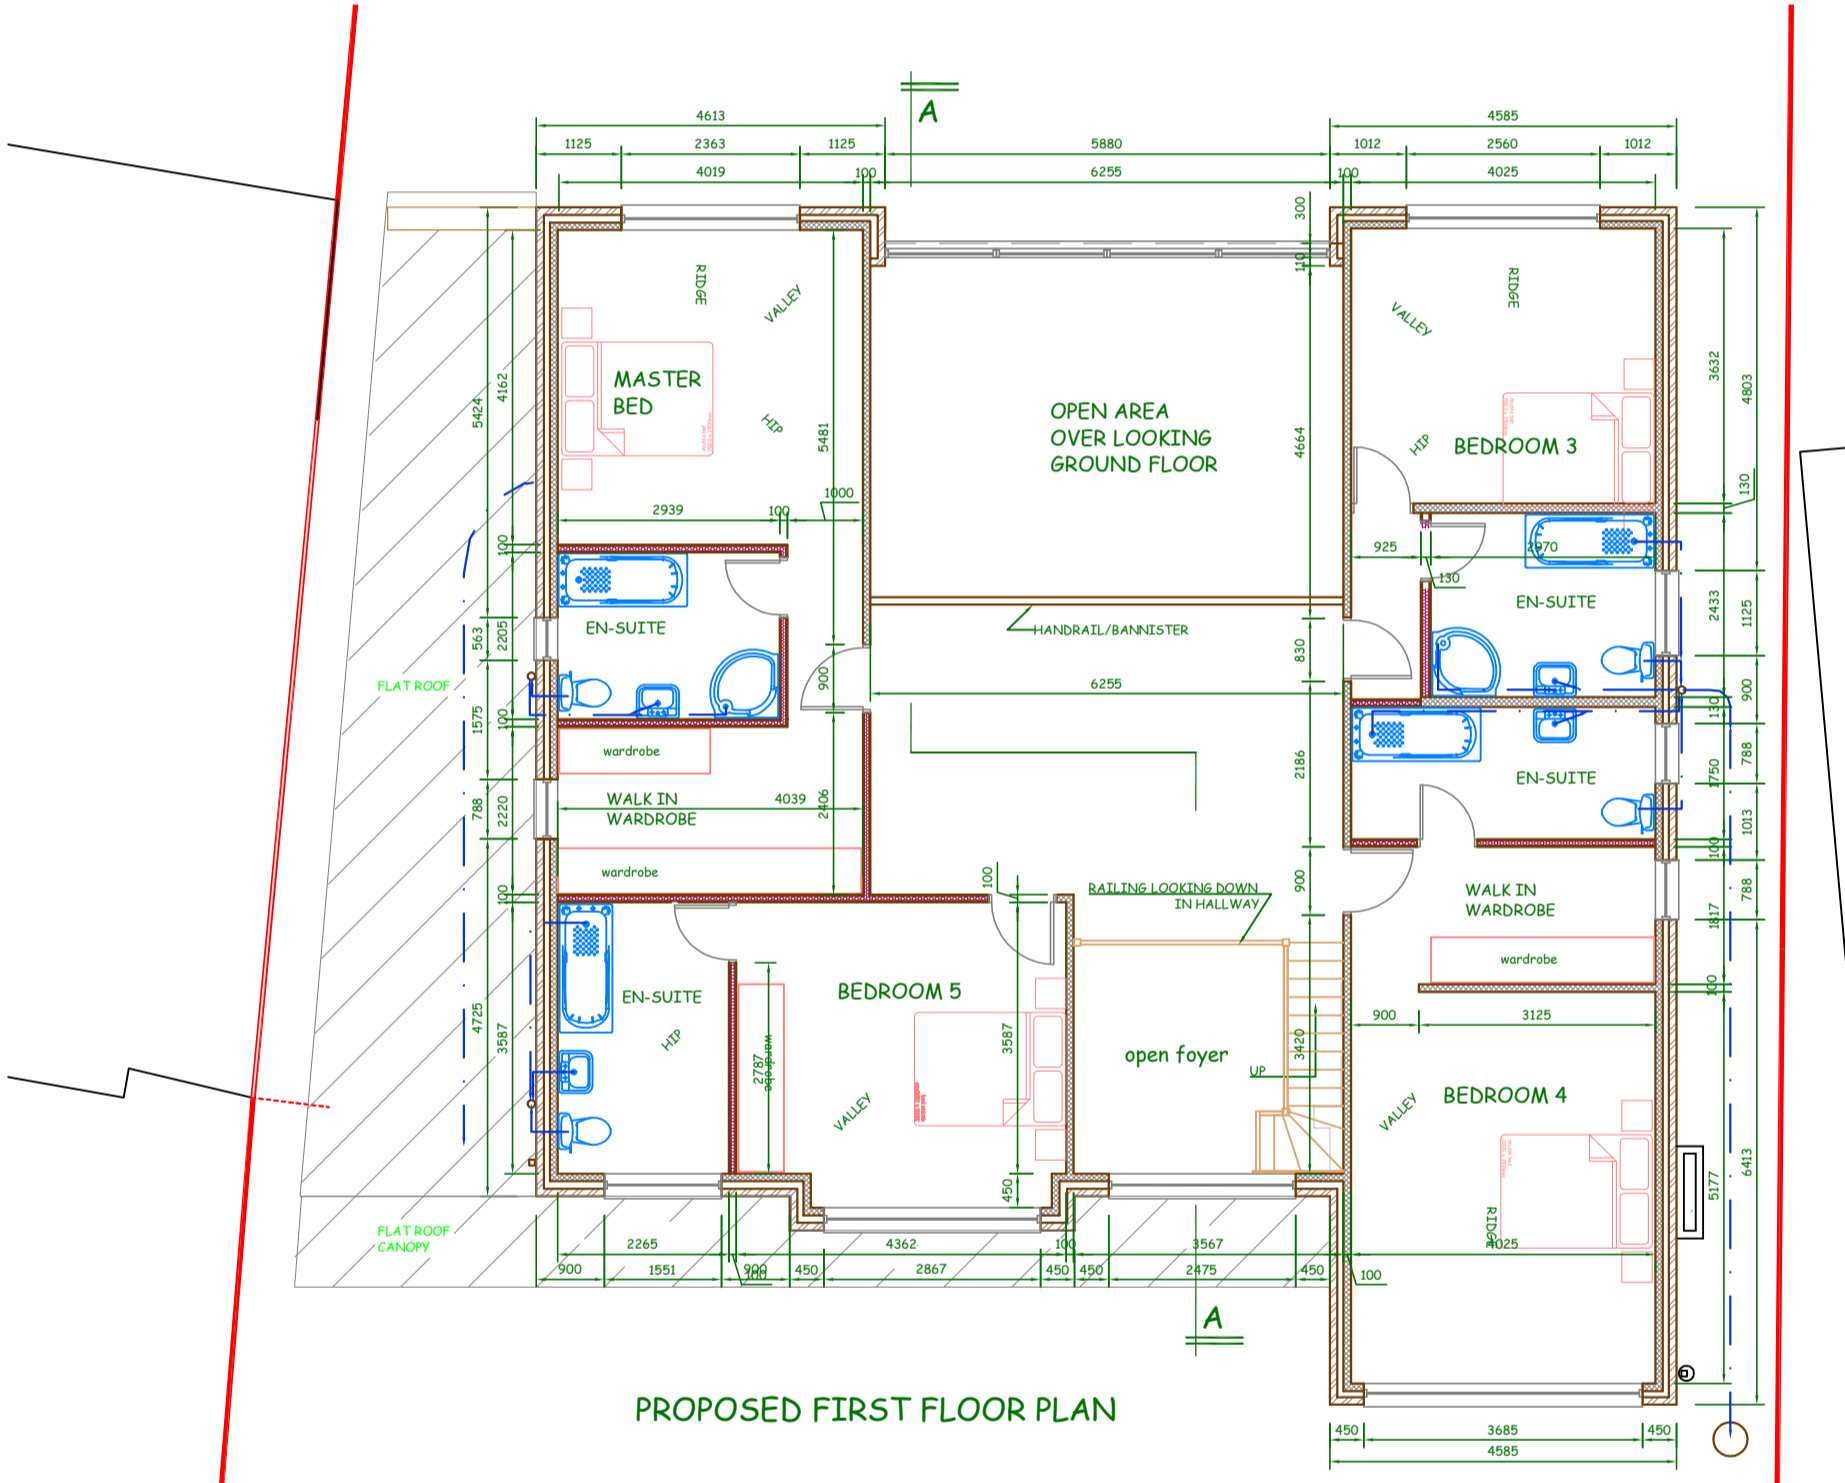


PROPOSED FIRST FLOOR PLAN

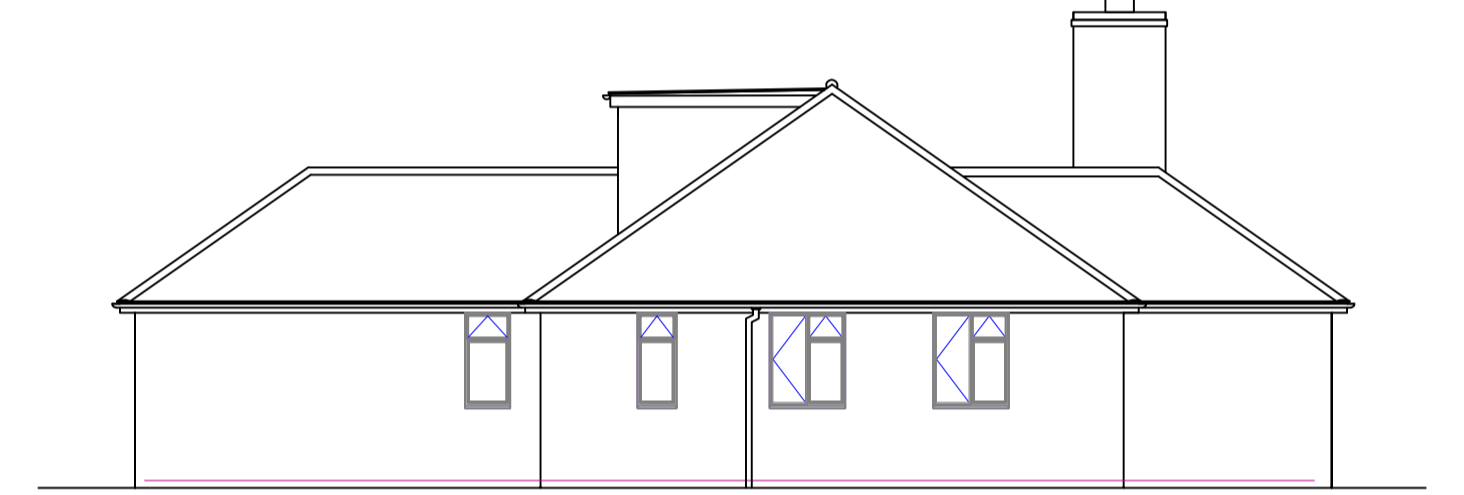


EXISTING WEST SIDE ELEVATION

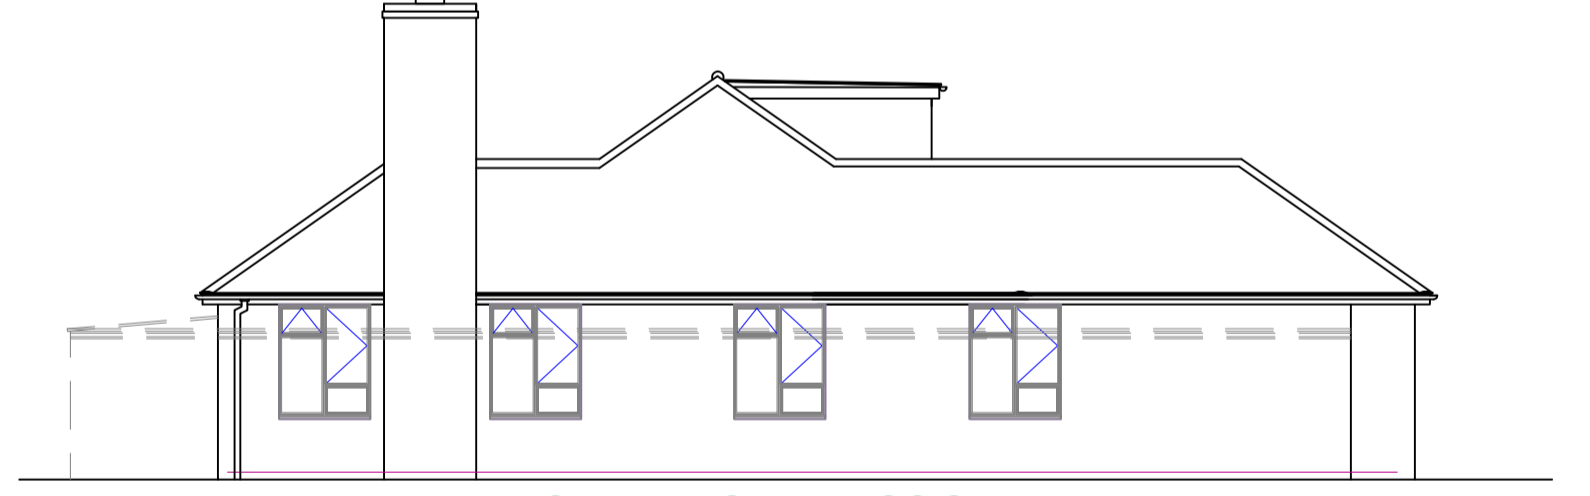


EXISTING EAST SIDE ELEVATION

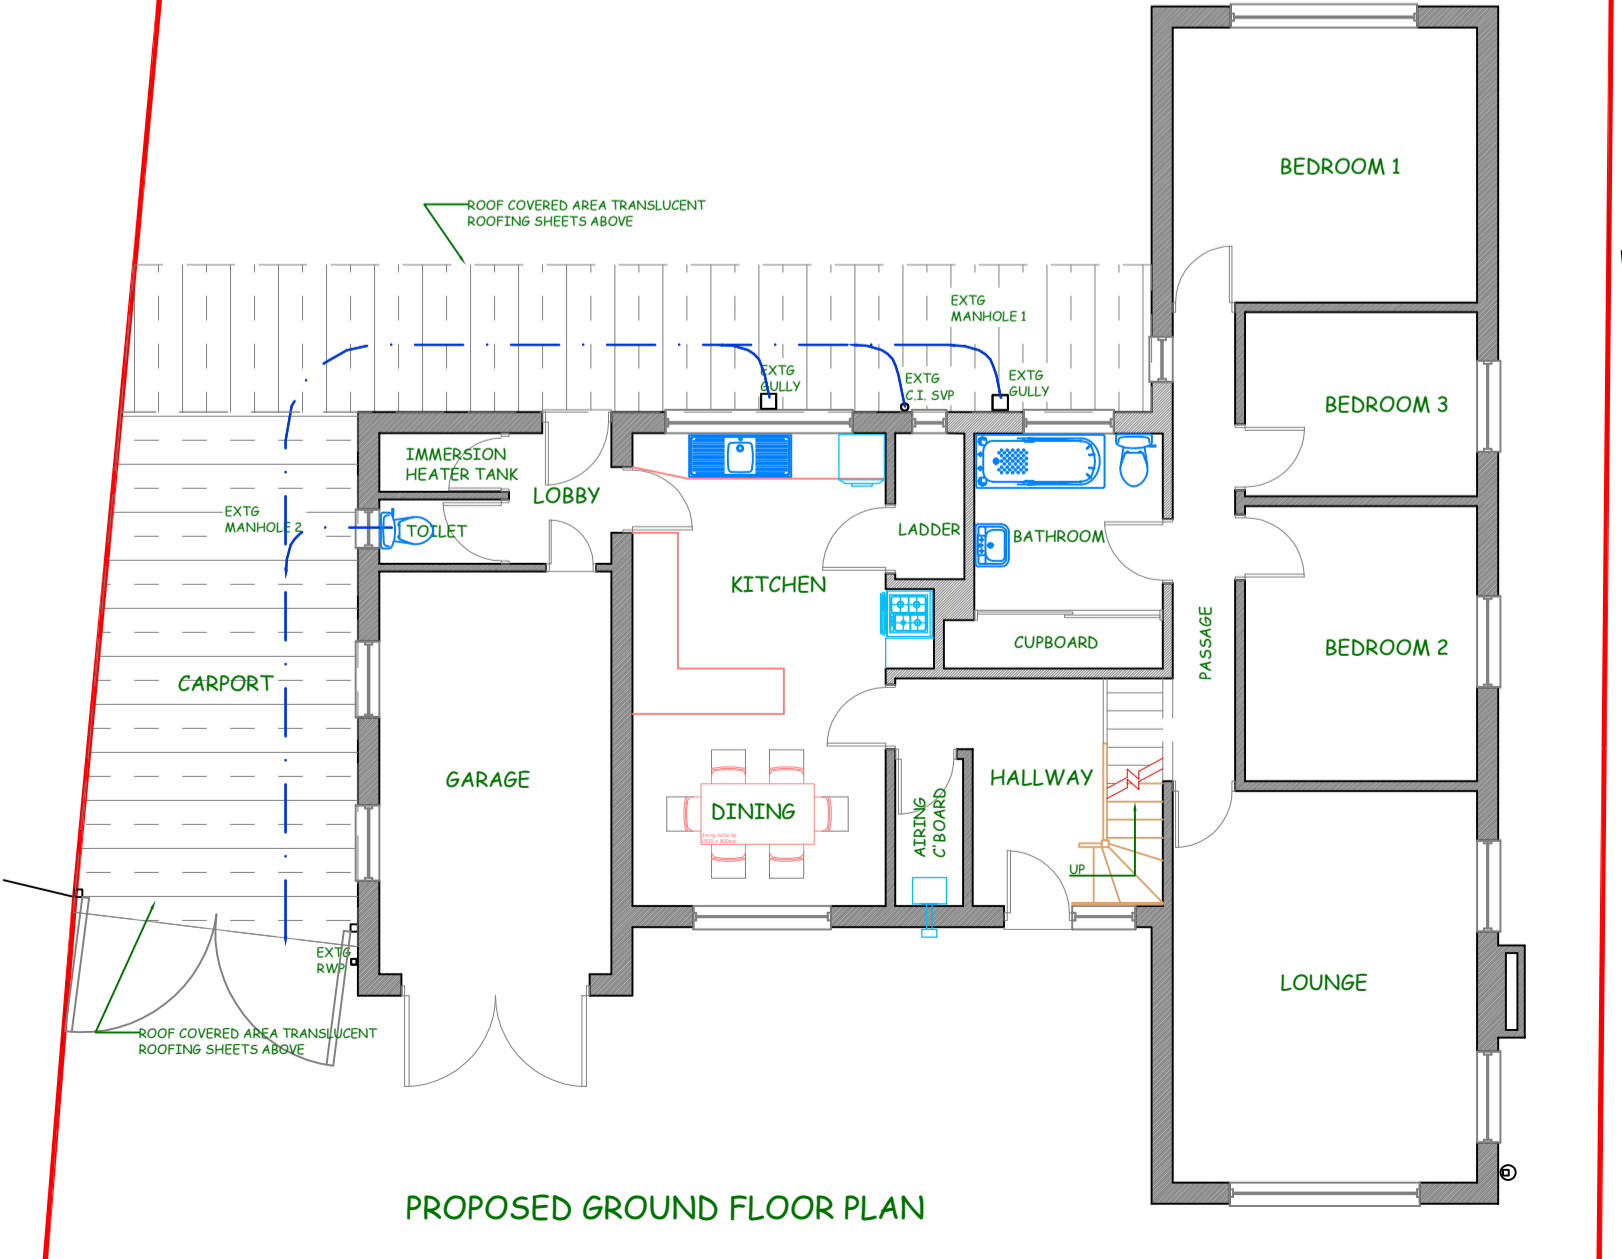


PROPOSED GROUND FLOOR PLAN

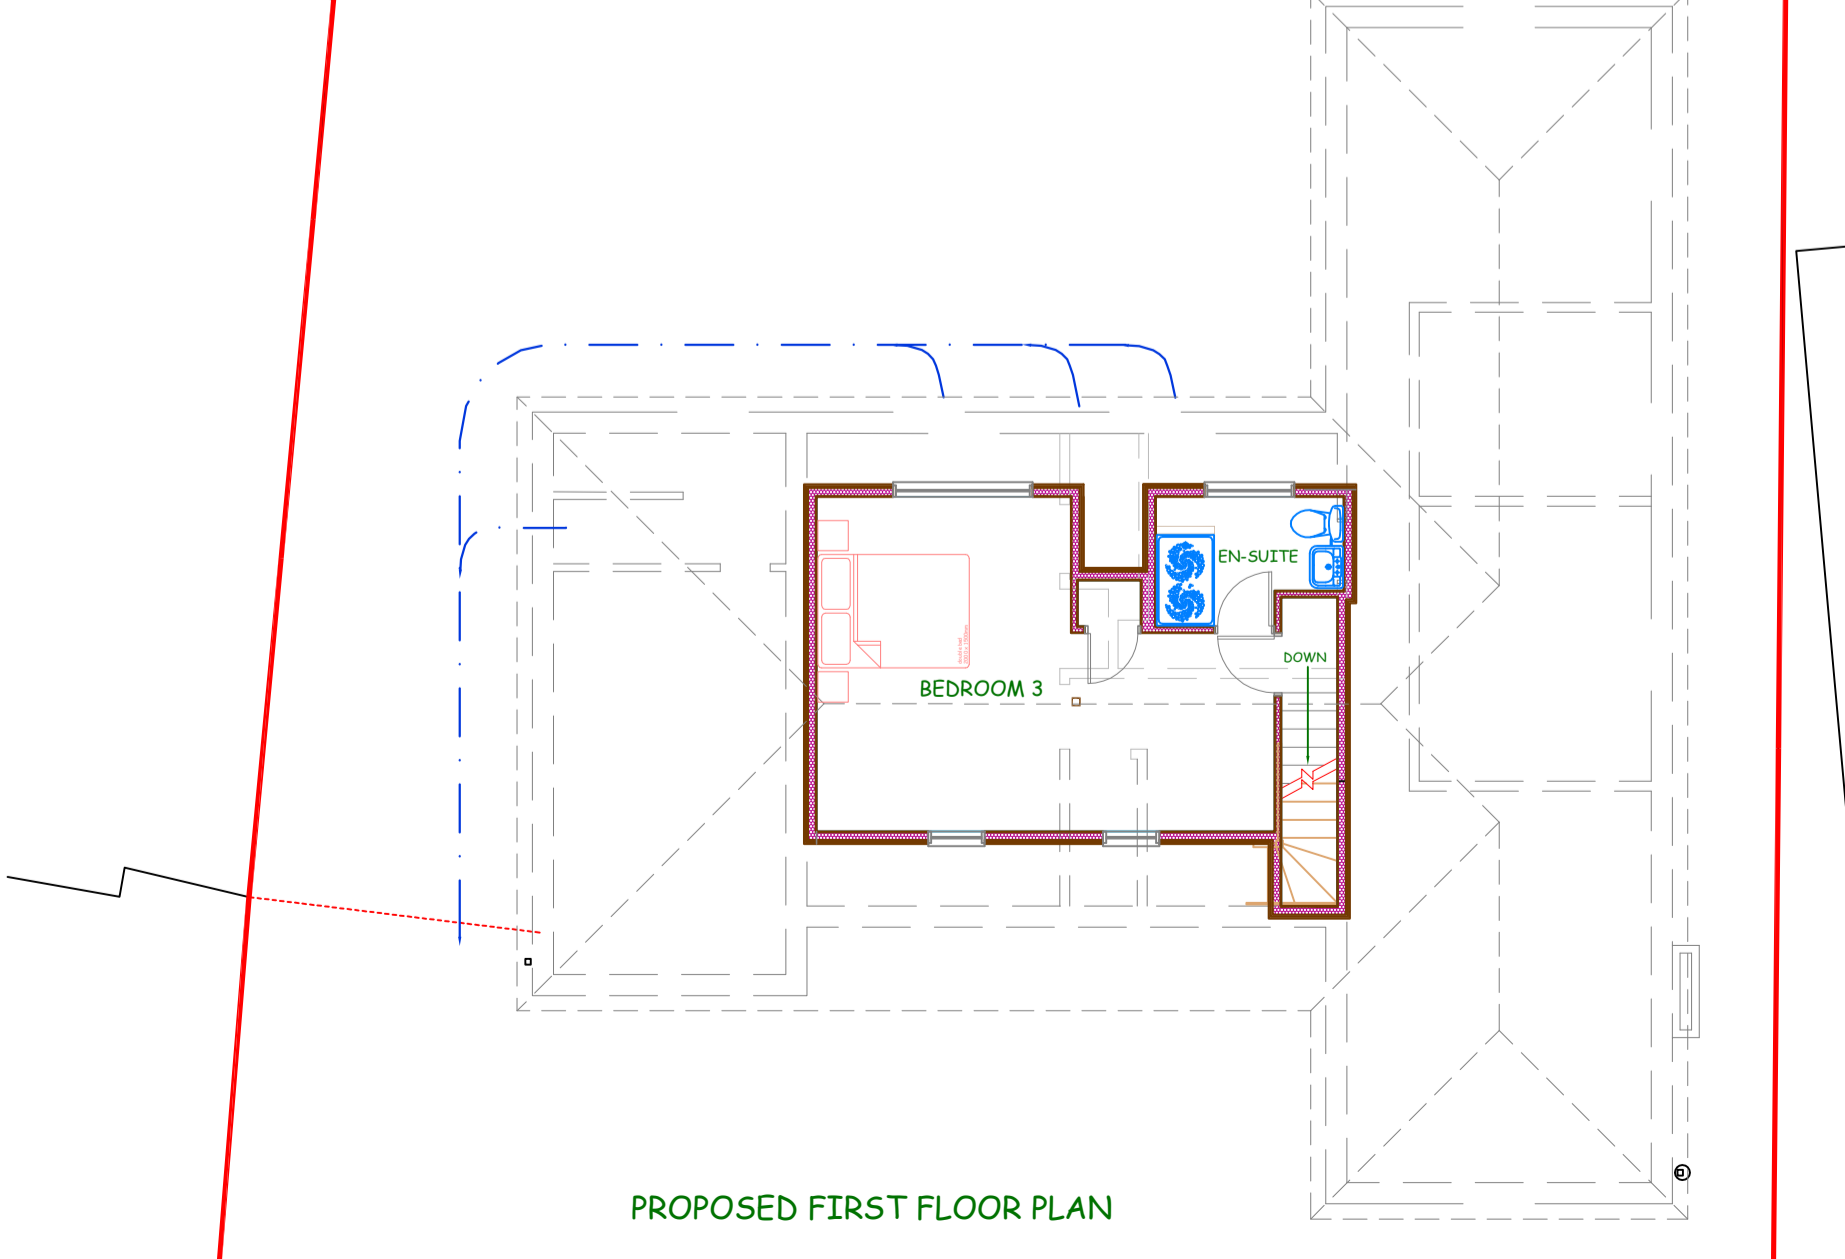

PROPOSED FIRST FLOOR PLAN

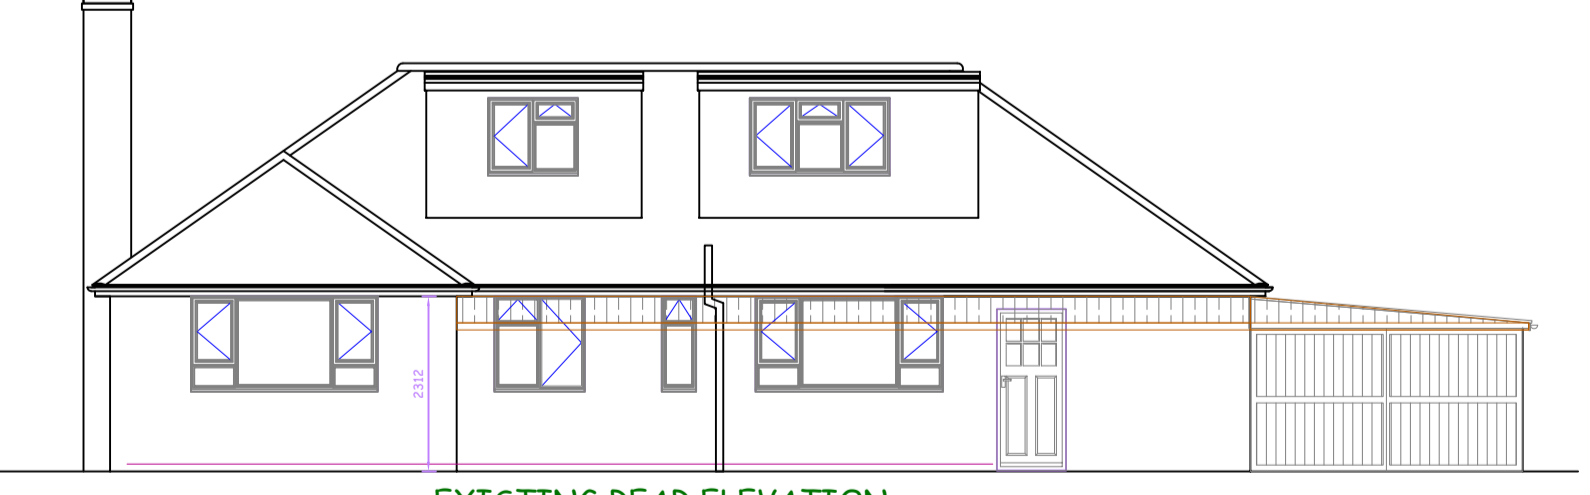

EXISTING REAR ELEVATION

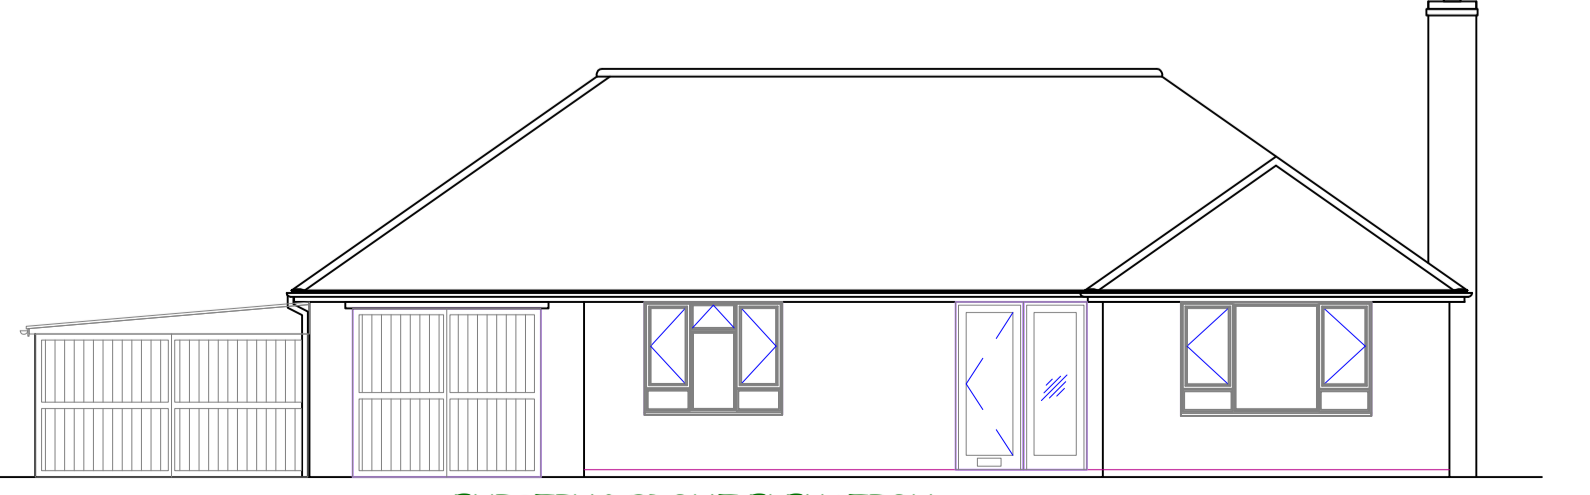

EXISTING FRONT ELEVATION

REV	DATE	DISCUSSION
		EXISTING AND PROPOSED GROUND AND ATTIC/FIRST FLOOR PLANS AND ELEVATIONS
		CLIENT: MR. YALE PUGH
		SITE ADDRESS: 62 FAIRFIELD CRESCENT, LEICESTER, LE3 8EH
		JOB DESCRIPTION: PROPOSED FIRST FLOOR OVER EXISTING BUNGALOW WITH SINGLE STOREY GROUND FLOOR EXTENSION ON SIDE AND SINGLE & TWO STOREY AT FRONT
		SCALE: 1:100 & 1:500
		DATE: APRIL 2024
		Rev: DWG No: 19/PLN/042024/01 @ A1