

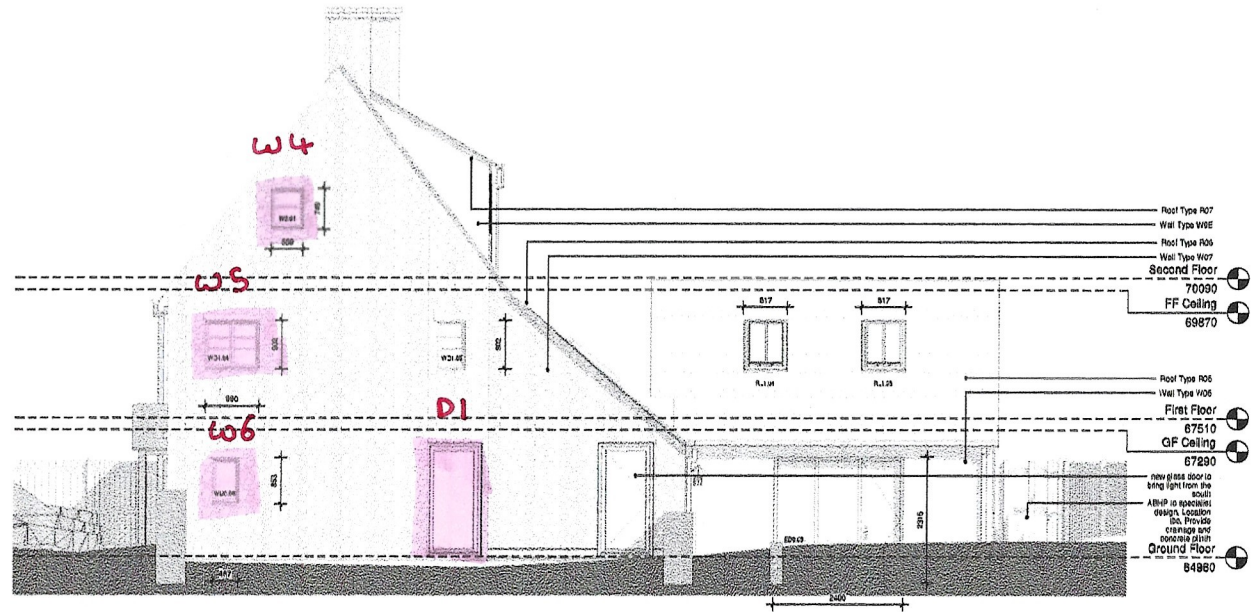


GENERAL NOTES

- 1. All dimensions are in millimeters unless otherwise stated.
- 2. The architect is not responsible for the construction of the building.
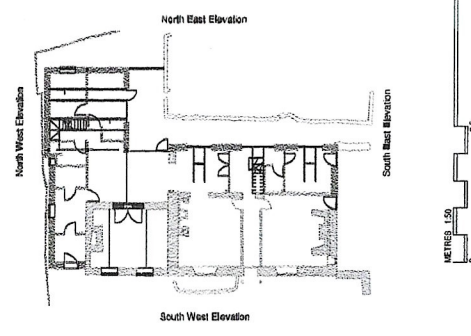

South East Elevation
1:50

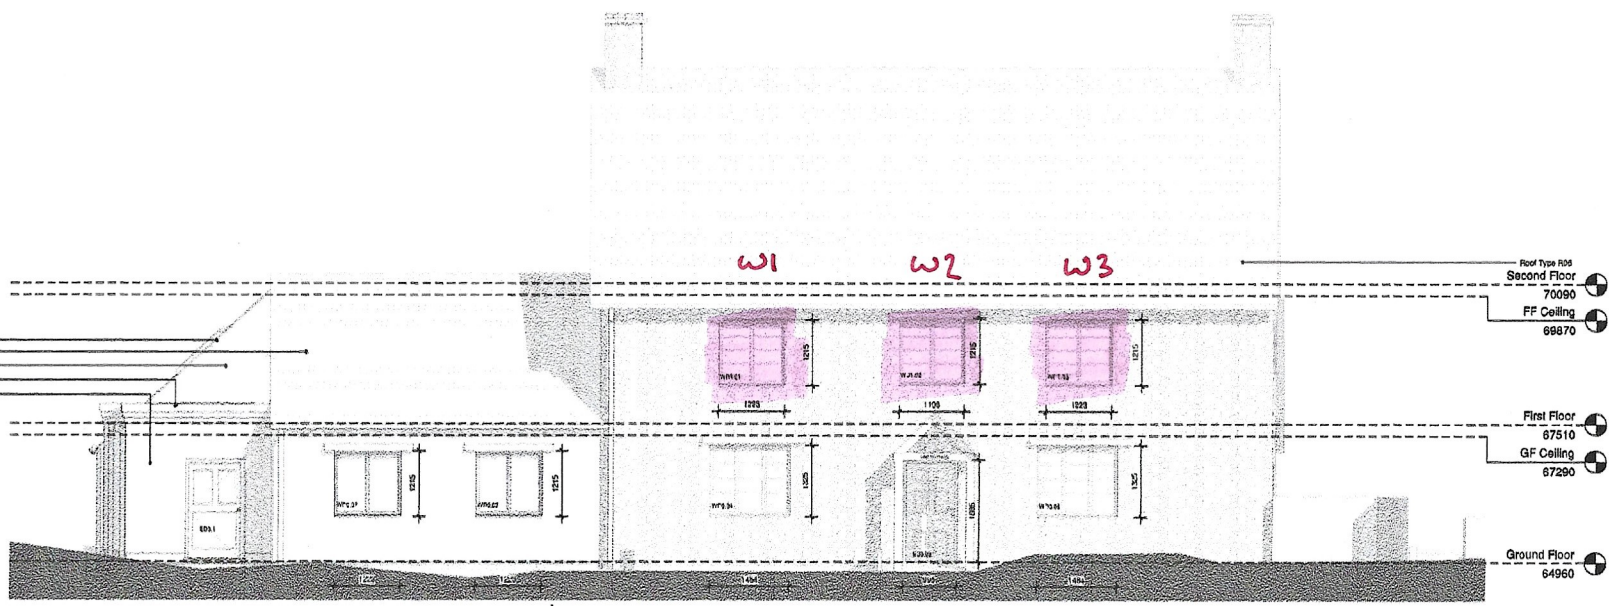

South West Elevation
1:50

Preliminary

20093
WD 201

DATE: 09/03/2023
SCALE: 1:50
PROJECT: 20093-01

NAME: HANFORD & THOMAS WALTER
LINE: COOPER, BELL, JONES
CASSIDIAN, O'NEILL, HCS

Elevations

LYNN PALMER
ARCHITECTS

1000 WEST 10TH AVENUE, SUITE 100
DENVER, CO 80202

PH: 303.733.1111
WWW.LYNNPALMERARCHITECTS.COM


STANDARDS AND PRACTICES
ALL dimensions are in millimeters unless otherwise stated.
The architect is not responsible for the construction of the building.
The architect is not responsible for the construction of the building.
The architect is not responsible for the construction of the building.

GENERAL NOTES



- All dimensions are in millimeters unless otherwise specified.
- The roof pitch is 12:12 unless otherwise specified.
- The exterior finish is to be as indicated on the drawings.
- The interior finish is to be as indicated on the drawings.
- The floor finish is to be as indicated on the drawings.
- The wall finish is to be as indicated on the drawings.
- The roof finish is to be as indicated on the drawings.

Notes:

- The roof pitch is 12:12 unless otherwise specified.
- The exterior finish is to be as indicated on the drawings.
- The interior finish is to be as indicated on the drawings.
- The floor finish is to be as indicated on the drawings.
- The wall finish is to be as indicated on the drawings.
- The roof finish is to be as indicated on the drawings.

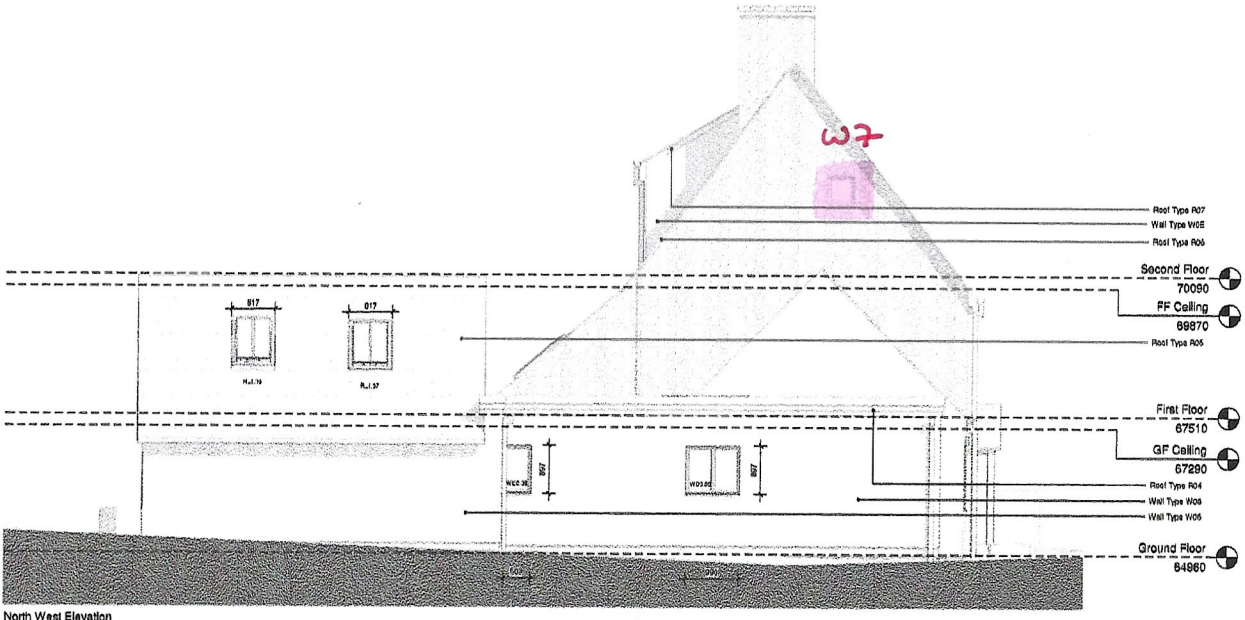

North West Elevation
1:50

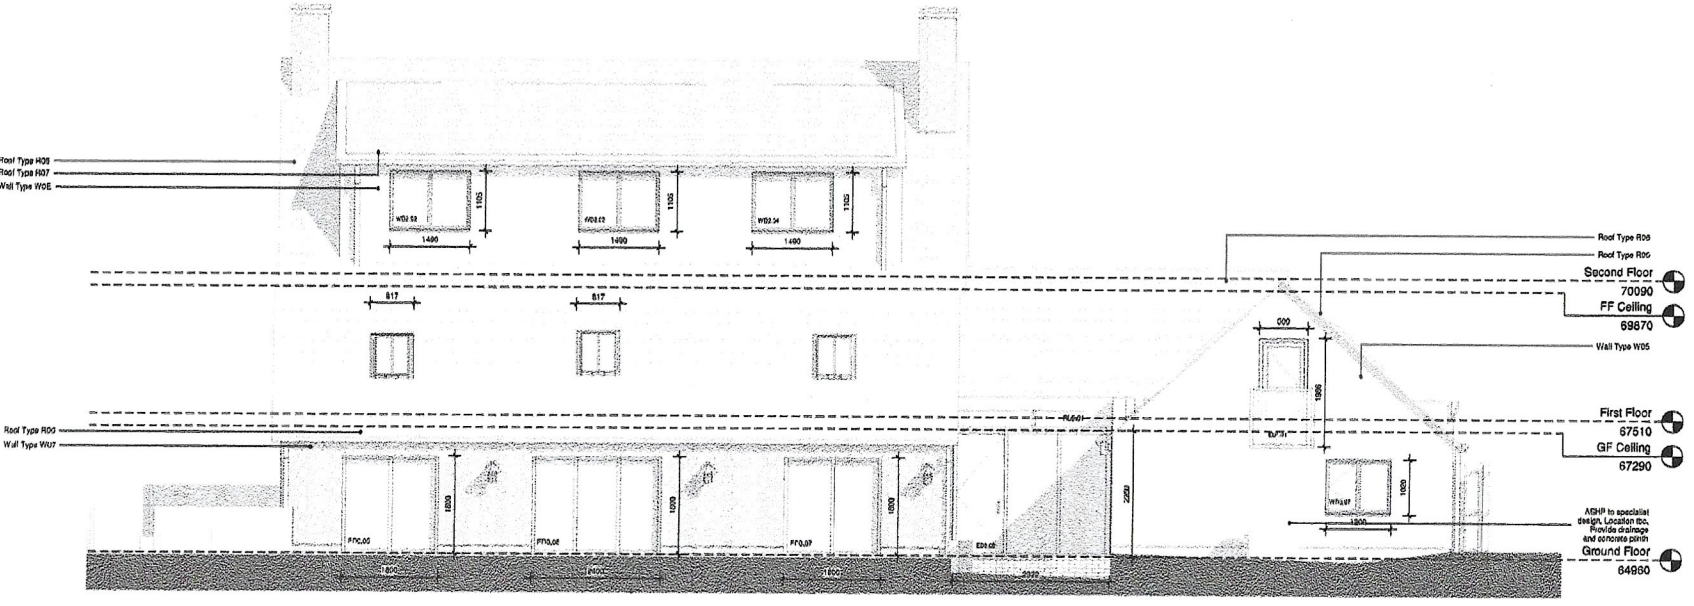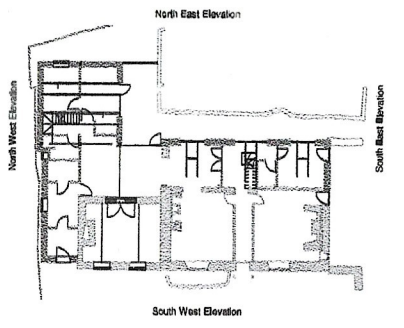

North East Elevation
1:50

Preliminary

20093
WD 200

14-06-2025 CL
07-01-24 AN (BA)
1:00
Indicated

Author	
Checker	
Designer	
Project Manager	

Lin. Humphrey & Sarah Walker
Lyn Palmer Elevations
Queensland 4039 403

LYN PALMER
Queensland 4039 403

APPROVED AS SHOWN BY DATE 14/06/2025
All structural elements to be checked with
the structural engineer.
Drawings to be used along with ALL
SCHEDULES. Any unapproved information
will be removed by the Project Administrator.