






Proposed Ground Floor Plan 1:50  
 SCALE 1:50  
 SCALE 1:1 0m 0.5m 1m 2m 3m 4m 5m  
 0m 100mm 200mm 400mm 600mm 800mm 1000mm

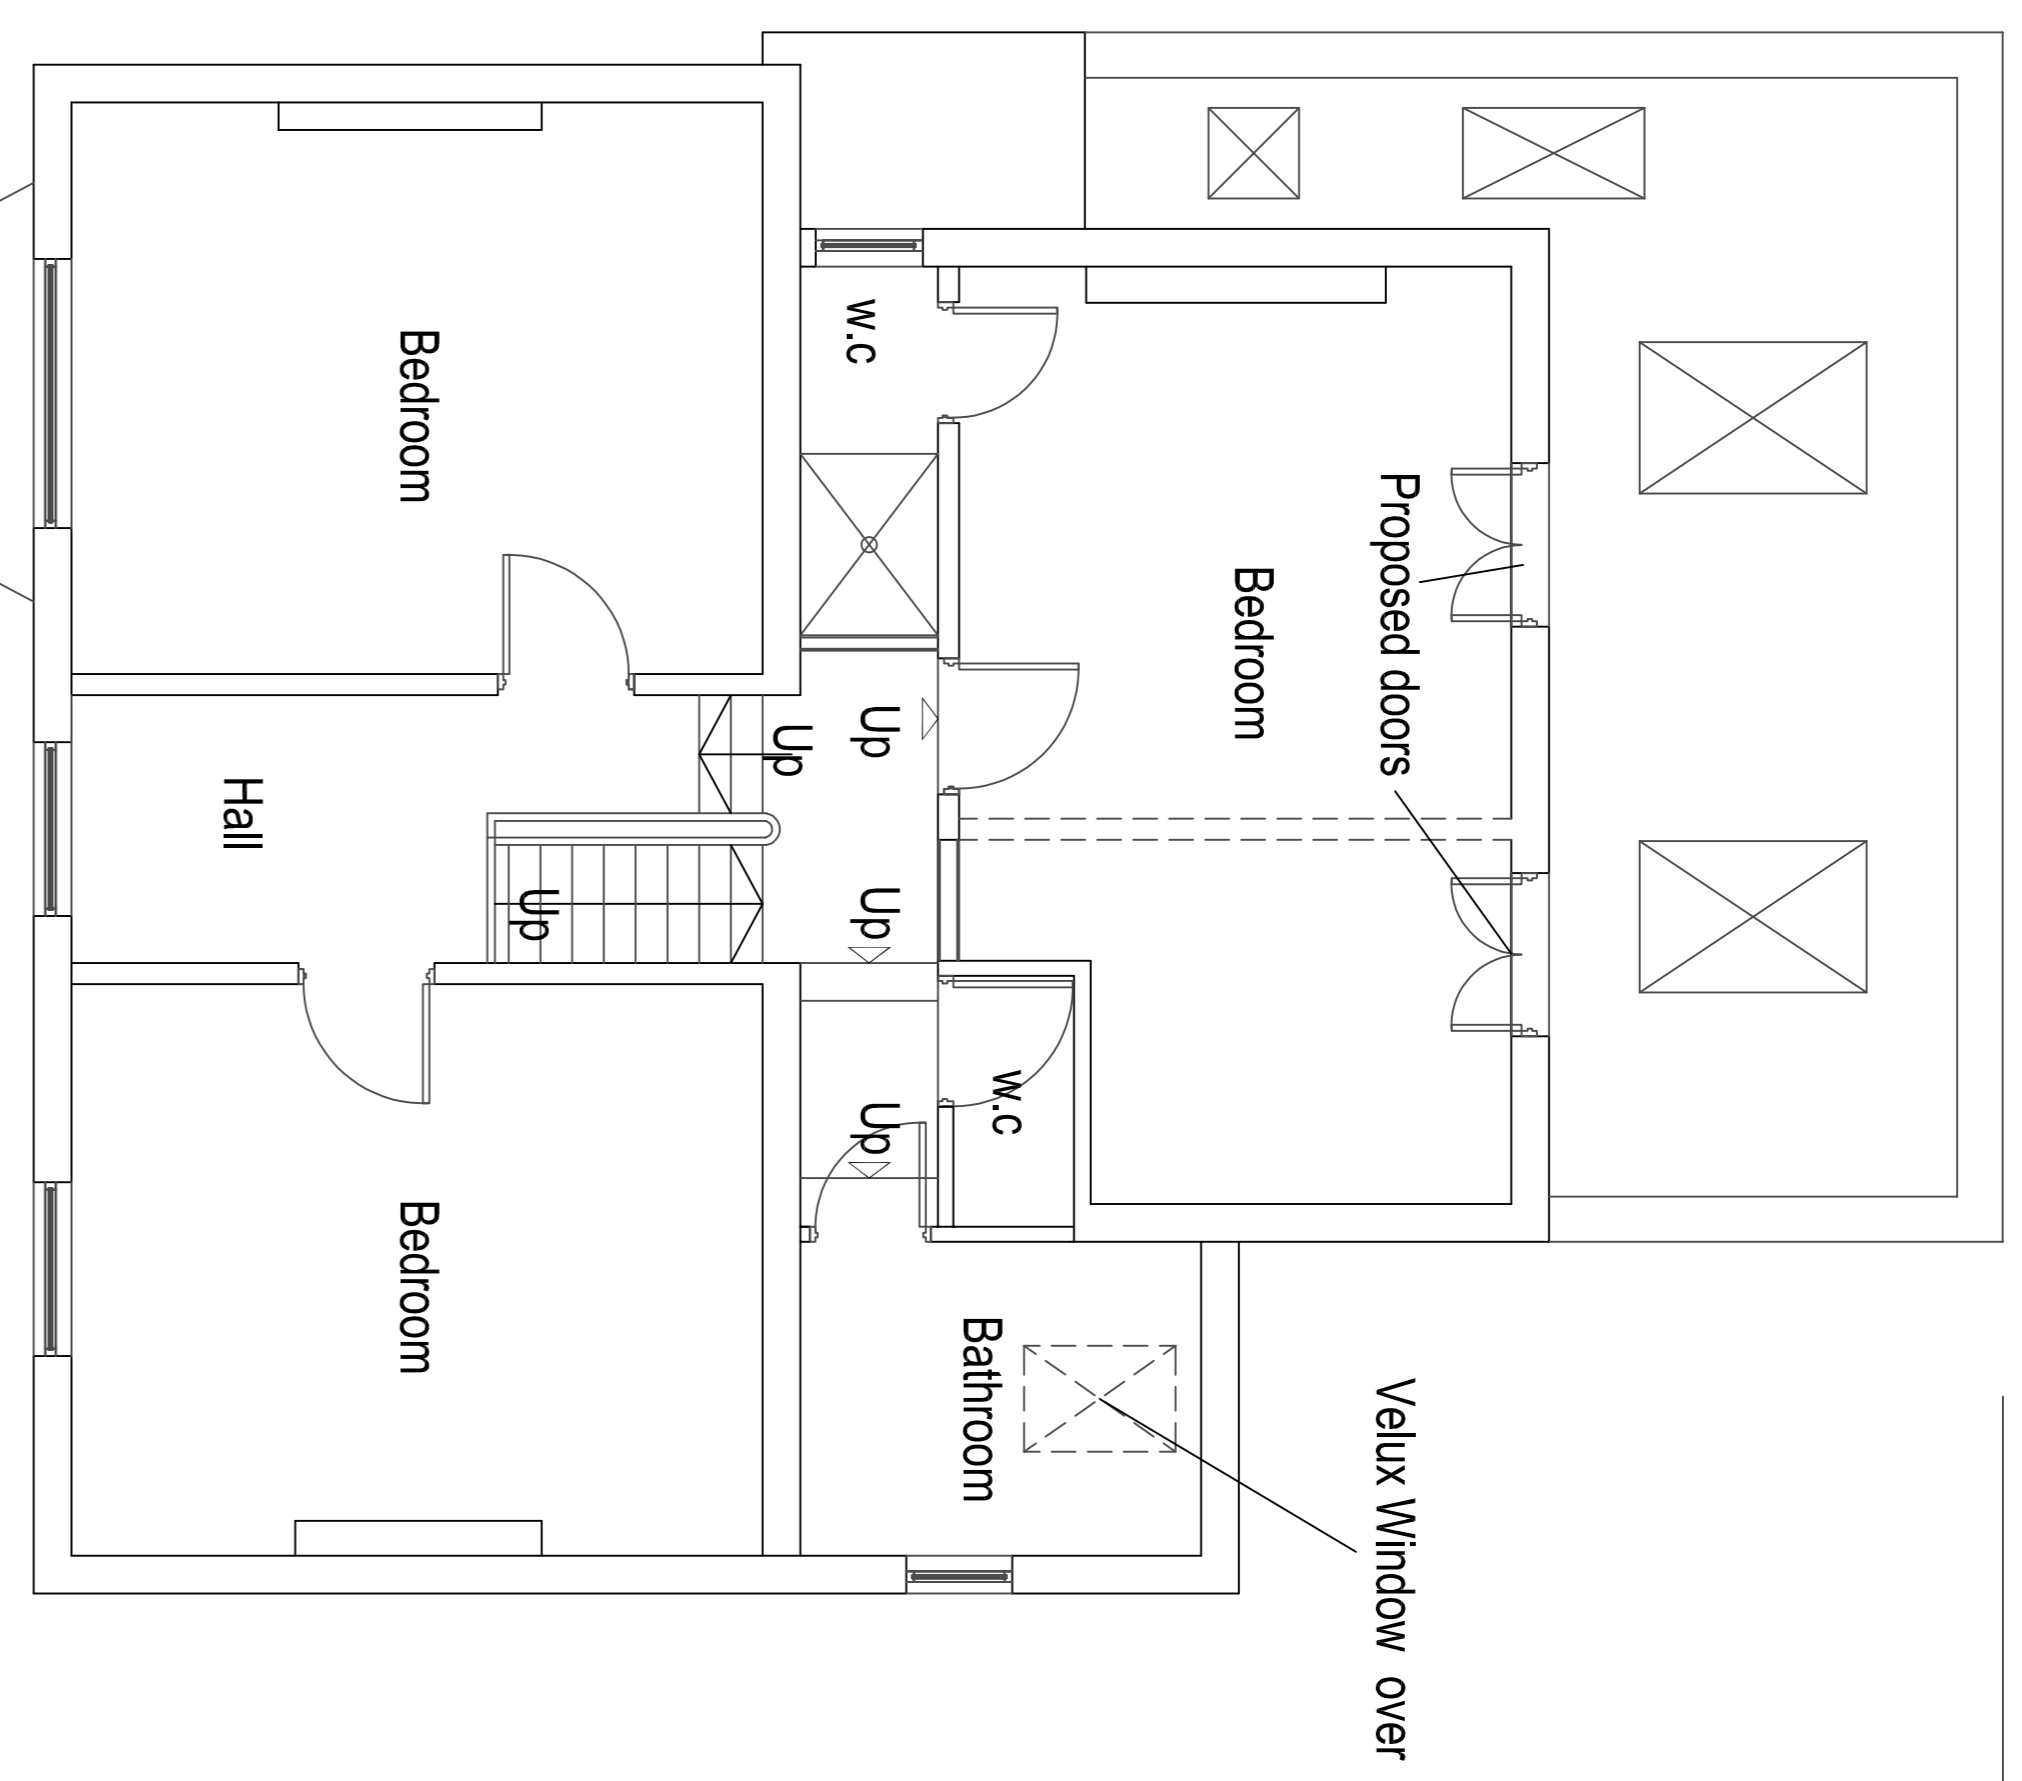


Proposed First Floor Plan 1:50

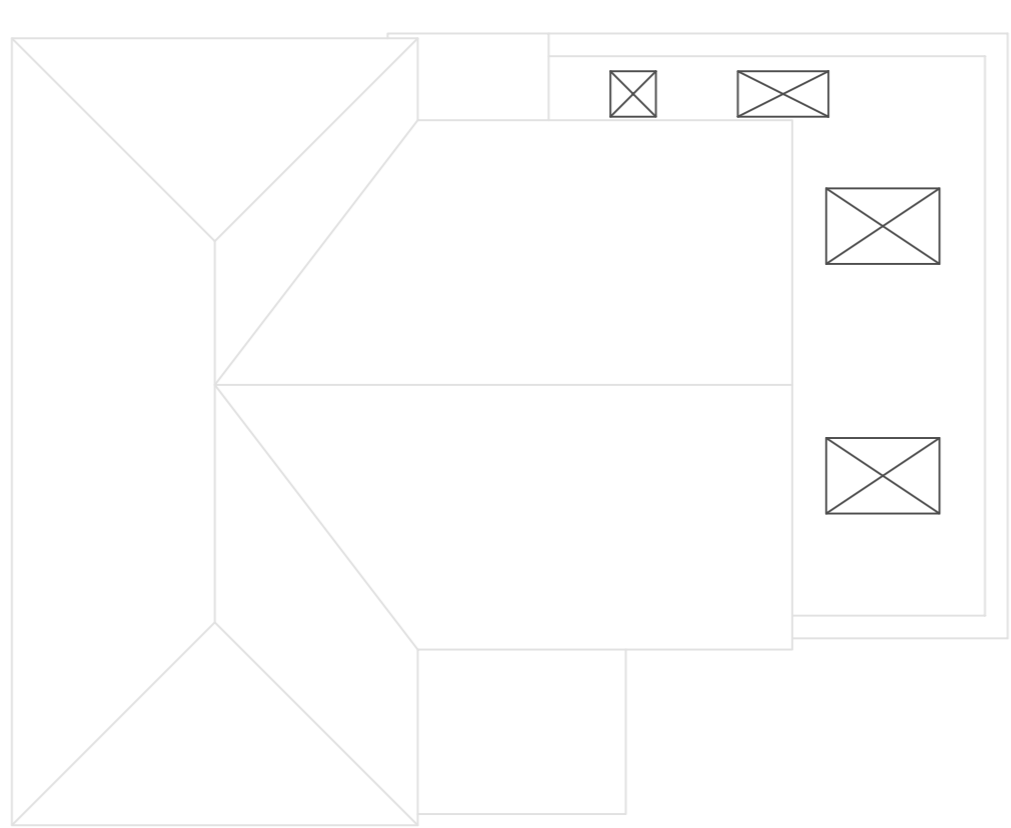


Proposed Roof Plan 1:100

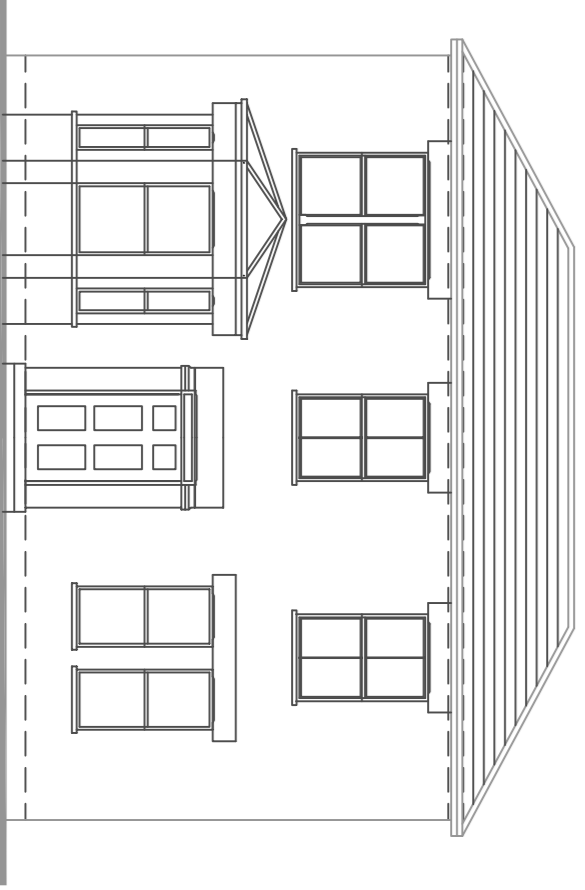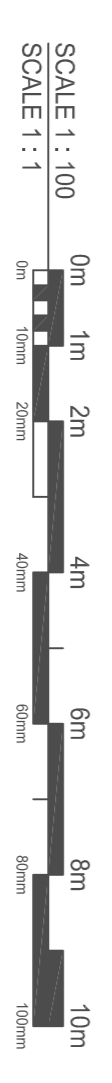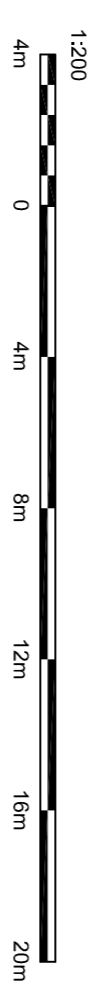


Proposed Front Elevation 1:100

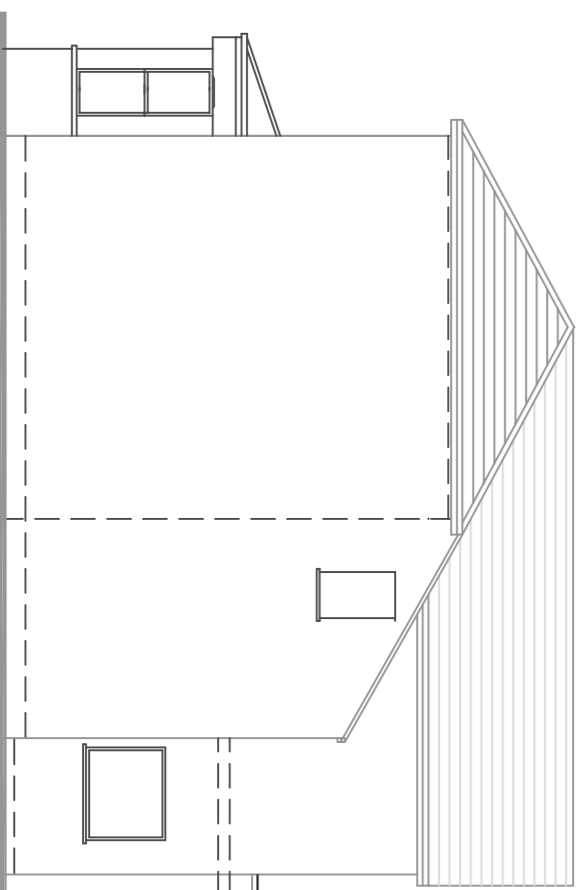

Proposed Side Elevation 1:100

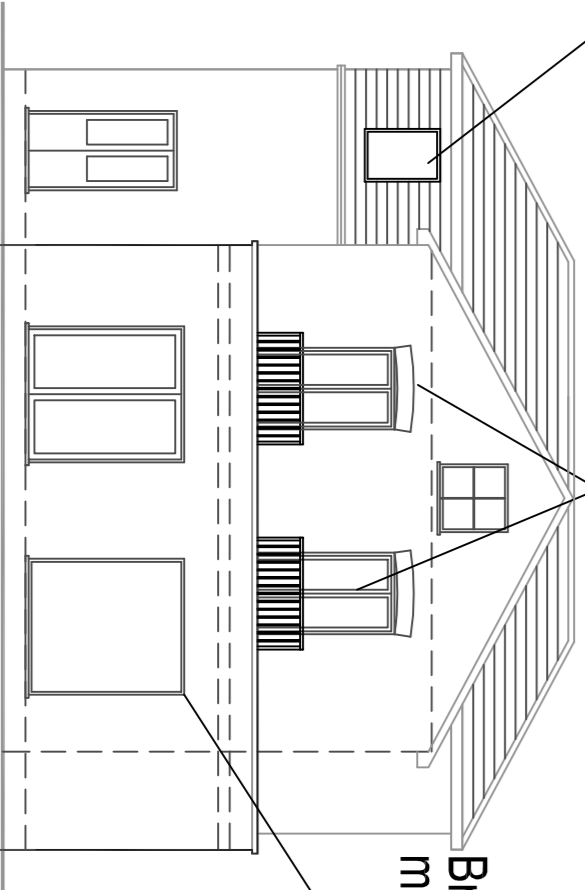

Proposed Rear Elevation 1:100

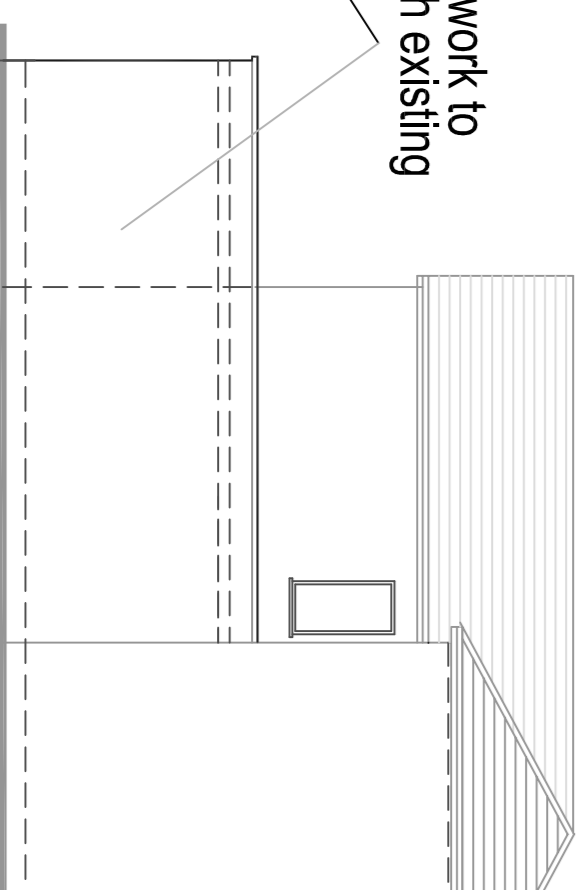

Proposed Side Elevation 1:100

Proposed velux  
 Brickwork to match existing

Proposed doors  
 Brickwork to match existing

Velux Window over

A04	01/05/24	PLANNING APPLICATION		
A03	20/02/24	MINOR AMENDMENTS		
A02	17/02/24	MINOR AMENDMENTS		
A01	31/01/24	INITIAL APPLICATION		
rev.	date	revision	by	checked

Client \_\_\_\_\_  
 Project 23 Broomhall Road  
 Working Surrey GU21 4AP  
 Drawing Title  
 Proposed Rear Extension  
 Proposed Plans and Elevations

Drawn by \_\_\_\_\_ Checked by \_\_\_\_\_  
 Scale 1:50@A1 Date 25.08.23  
 Project No. \_\_\_\_\_ Drawing No. \_\_\_\_\_ Revision

PFRS0-002 [ 1 ] A04  
 PLANNING