






Proposed Ground Floor Plan 1:50
 SCALE 1:50
 SCALE 1:1 0m 0.5m 1m 2m 3m 4m 5m
 0m 100mm 200mm 400mm 600mm 800mm 1000mm

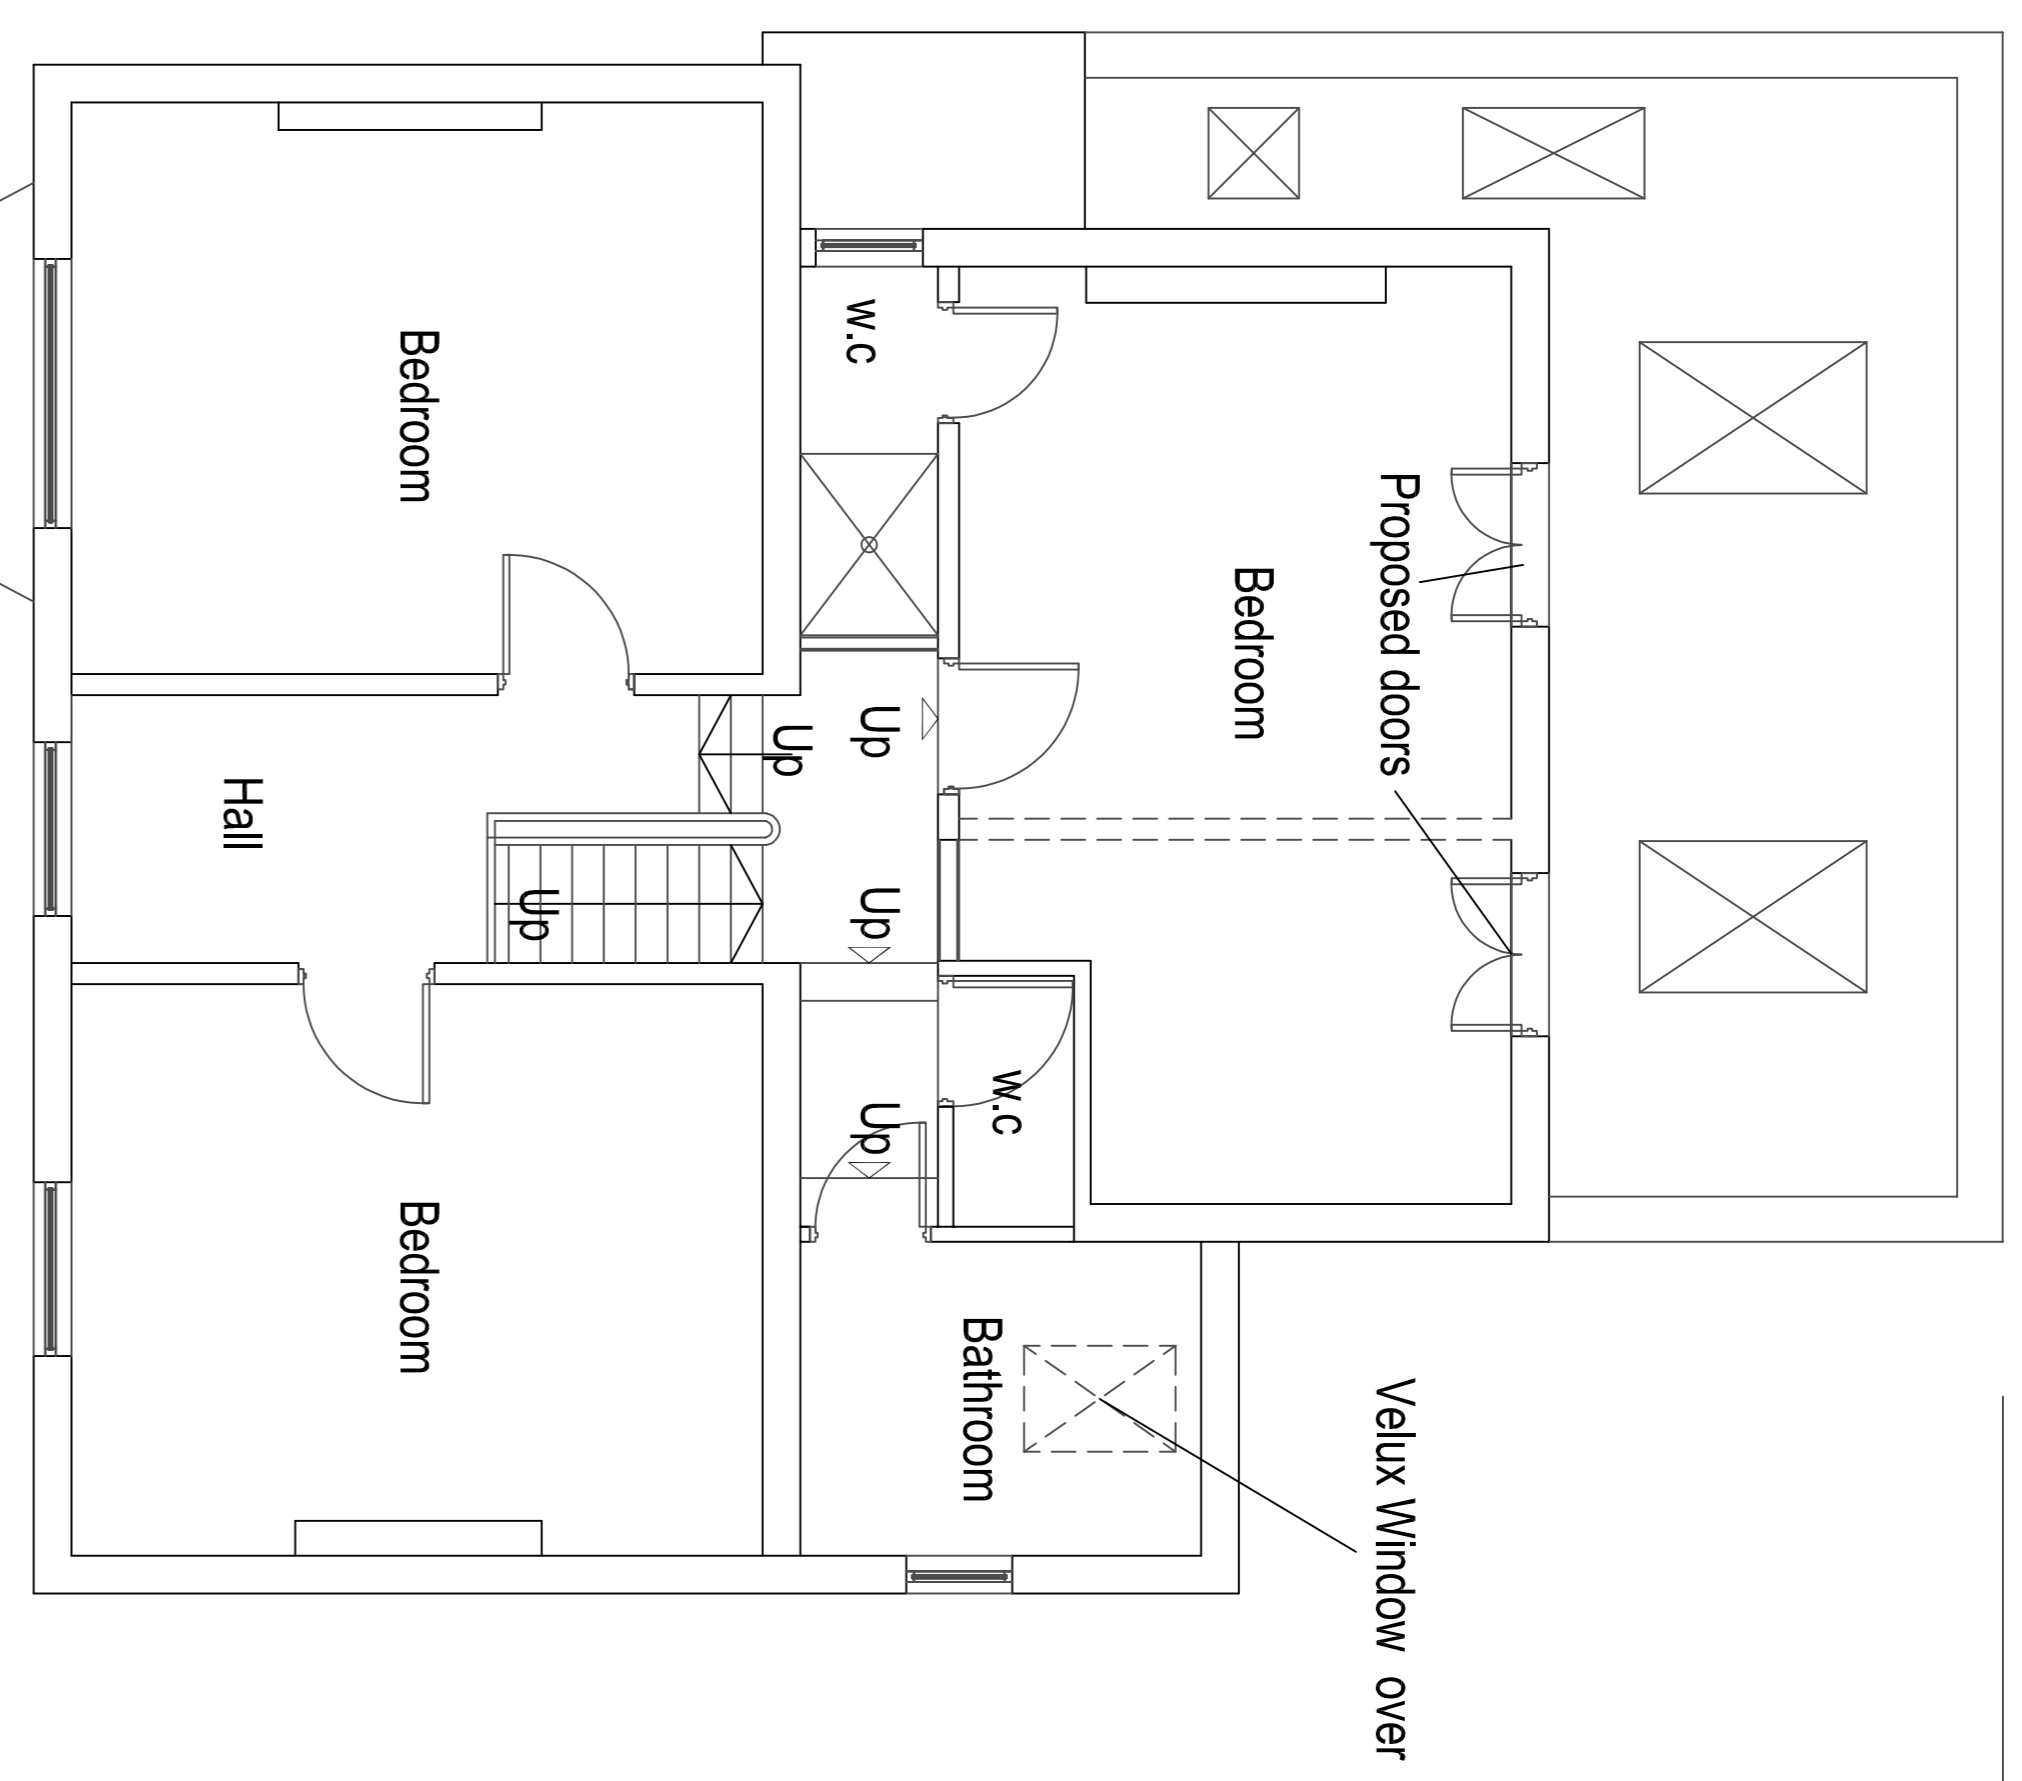


Proposed First Floor Plan 1:50

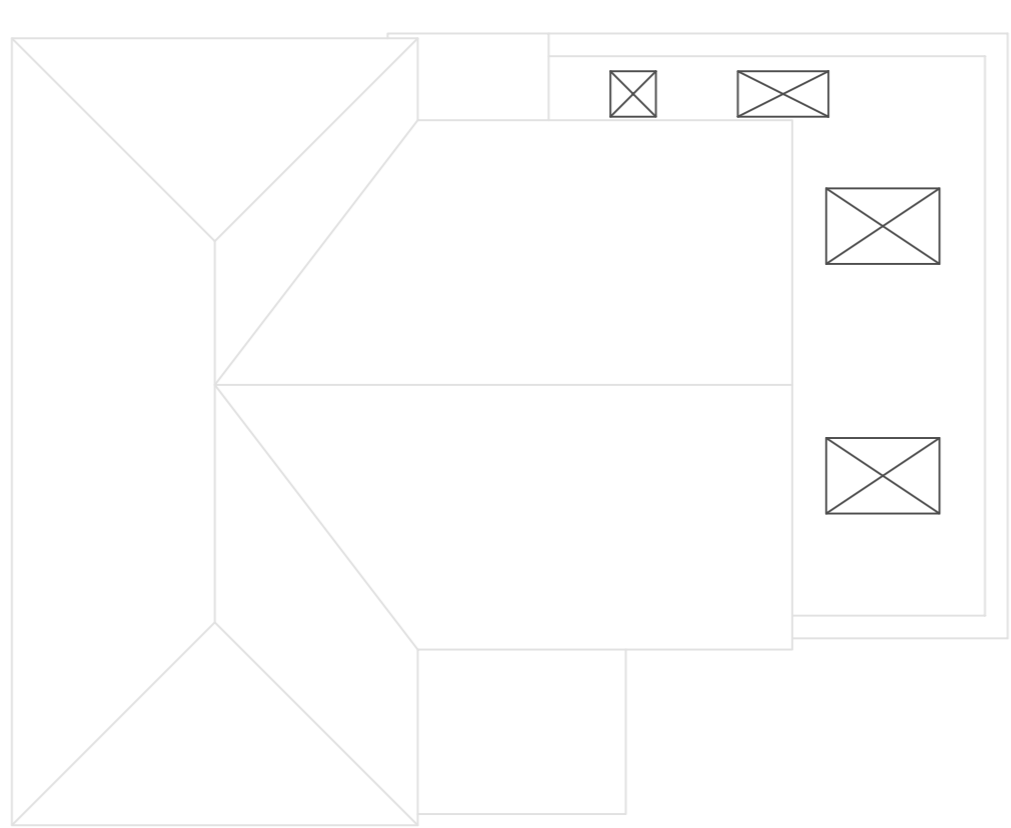


Proposed Roof Plan 1:100

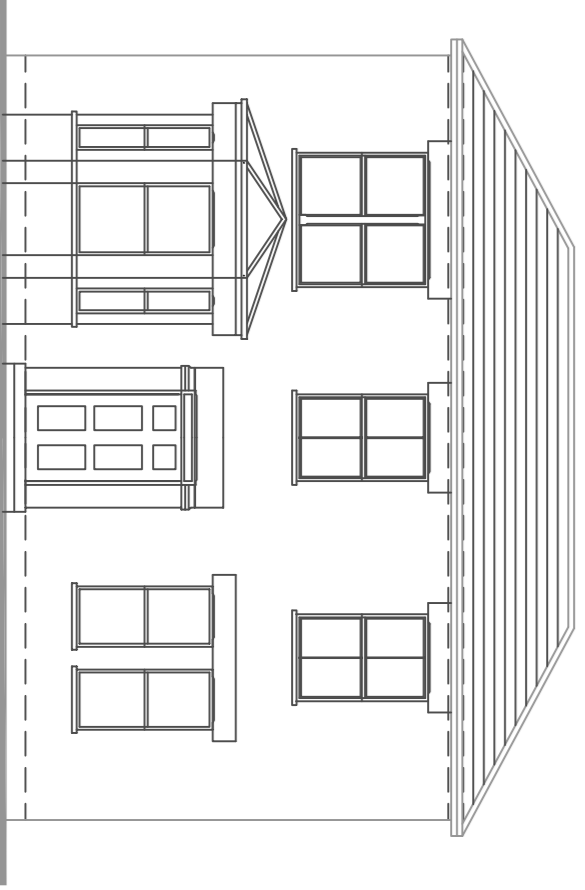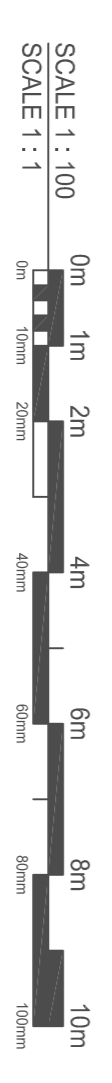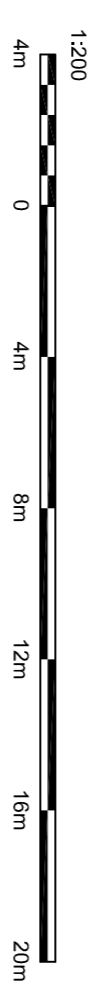


Proposed Front Elevation 1:100

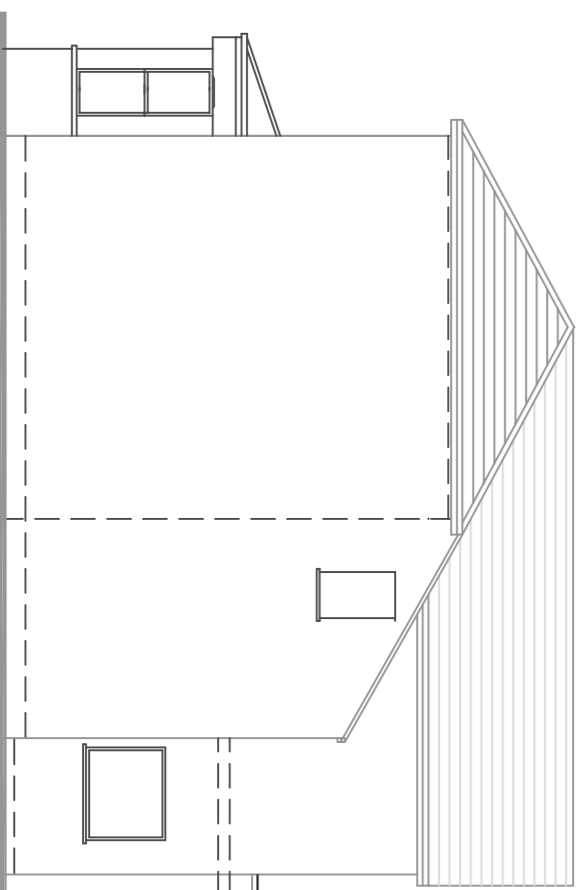

Proposed Side Elevation 1:100

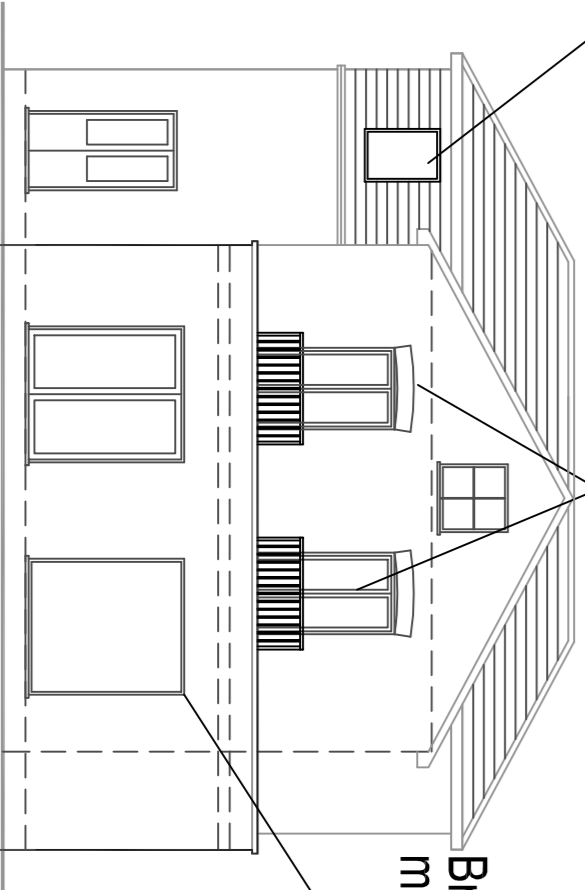

Proposed Rear Elevation 1:100

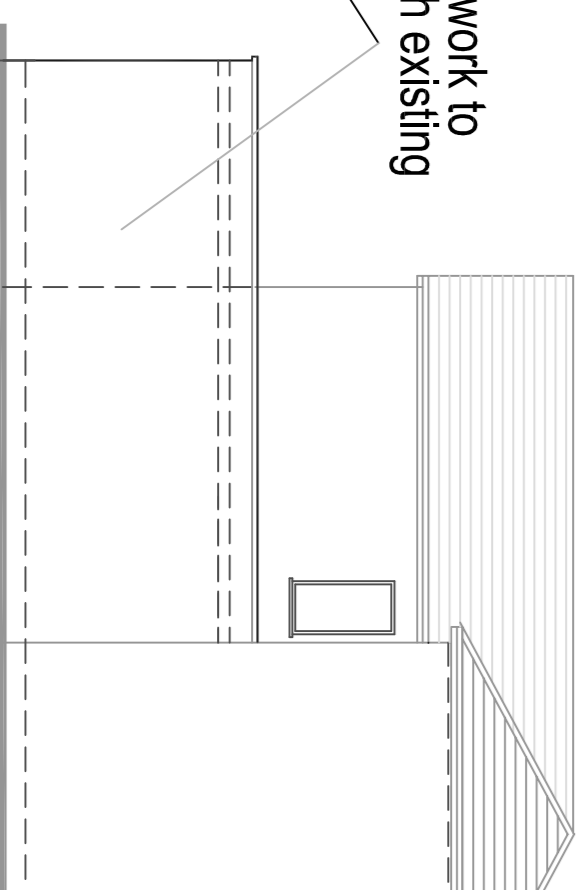

Proposed Side Elevation 1:100

Proposed velux
 Brickwork to match existing

Proposed doors

Brickwork to match existing

Velux Window over

Proposed doors

Rooflights over

Rooflights over

BROOMHALL ROAD

No 23

Napier Court

N

Proposed Front Elevation 1:100

Proposed Side Elevation 1:100

Proposed Rear Elevation 1:100

Proposed Side Elevation 1:100

A04	01/05/24	PLANNING APPLICATION		
A03	20/02/24	MINOR AMENDMENTS		
A02	17/02/24	MINOR AMENDMENTS		
A01	31/01/24	INITIAL APPLICATION		
rev.	date	revision	by	checked

Client _____
 Project 23 Broomhall Road
 Working Surrey GU21 4AP

Drawing Title
 Proposed Rear Extension
 Proposed Plans and Elevations

Comp. File No. _____
 Drawn by _____
 Checked by _____
 Scale 1:50@A1
 Date 25.08.23
 Project No. _____
 Drawing No. _____
 Revision _____

PFRS0-002 [1]
 PLANNING
 A04