




Proposed Ground Floor

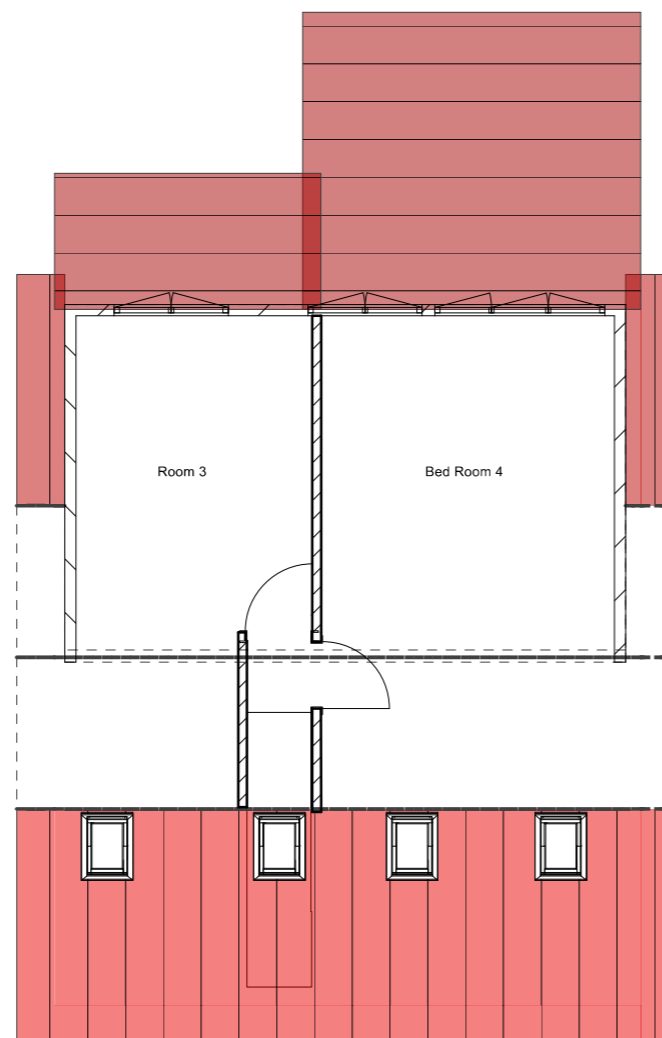


Proposed Roof Plan

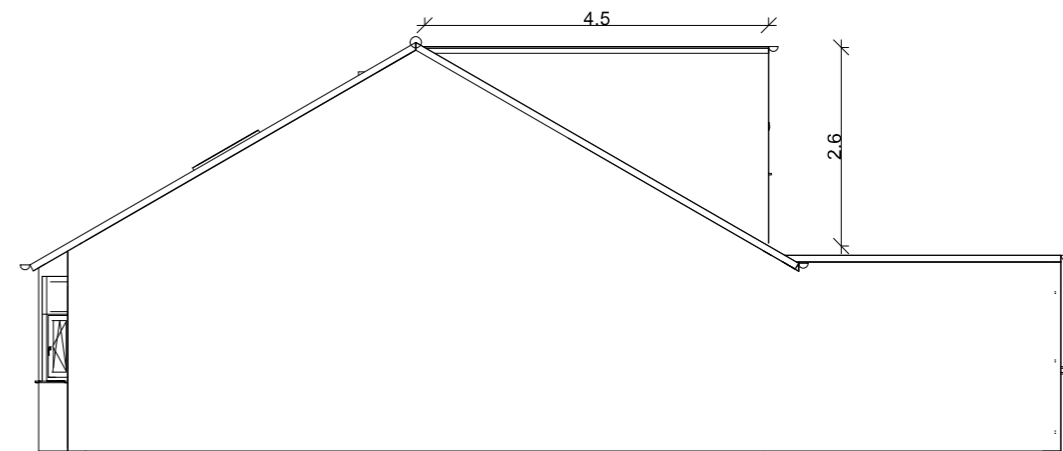


Proposed Side Elevation

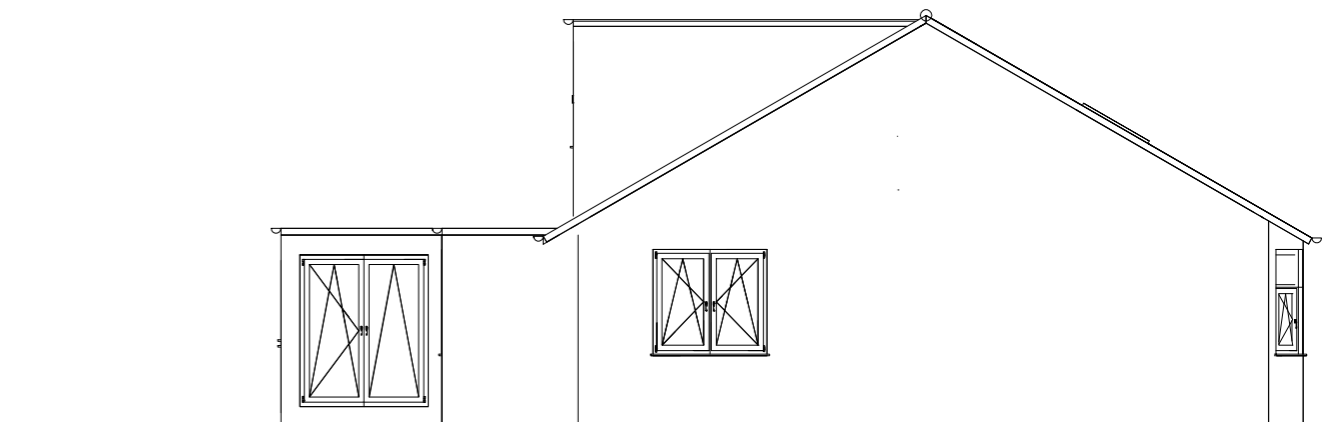

Proposed Side Elevation

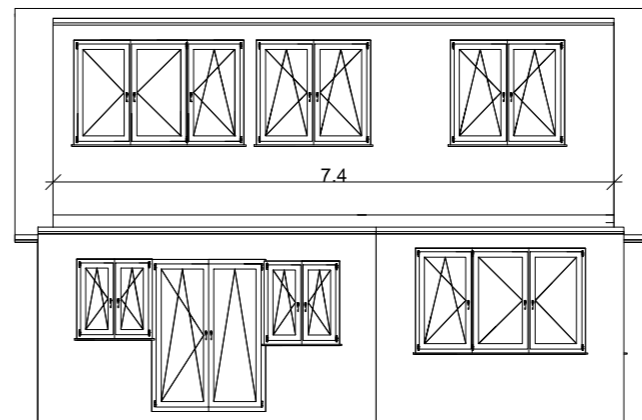


Proposed Rear Elevation

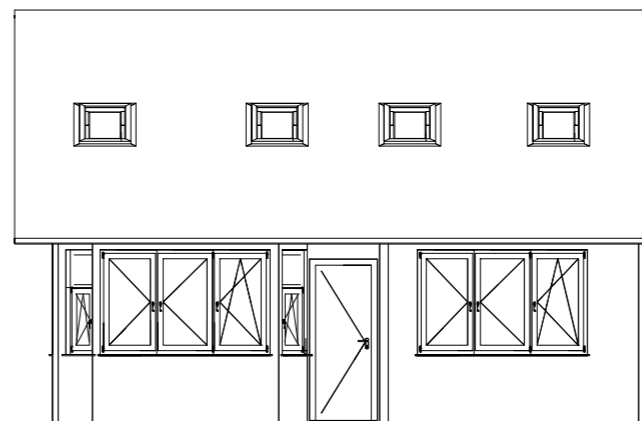

Proposed Front Elevation

Proposed Roof Volume Calculations
 Double Gable roof - 87 cu m
 Dormer 41 cu m
 Total = 128 cu m approx
 Existing roof volume = 84 cu m
 Volume increase = 44 cu m < 50 cu m permitted

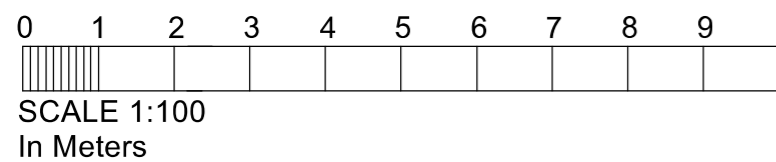

Drawing title:
Proposed Plans and Elevations

Client: Mr & Mrs Patel
 Address:
 83, St Georges Drive
 Carpenders Park
 WD19 5HE

Scale: 1:100 Dwg. no 83GD02

Date created: 10/04/24