

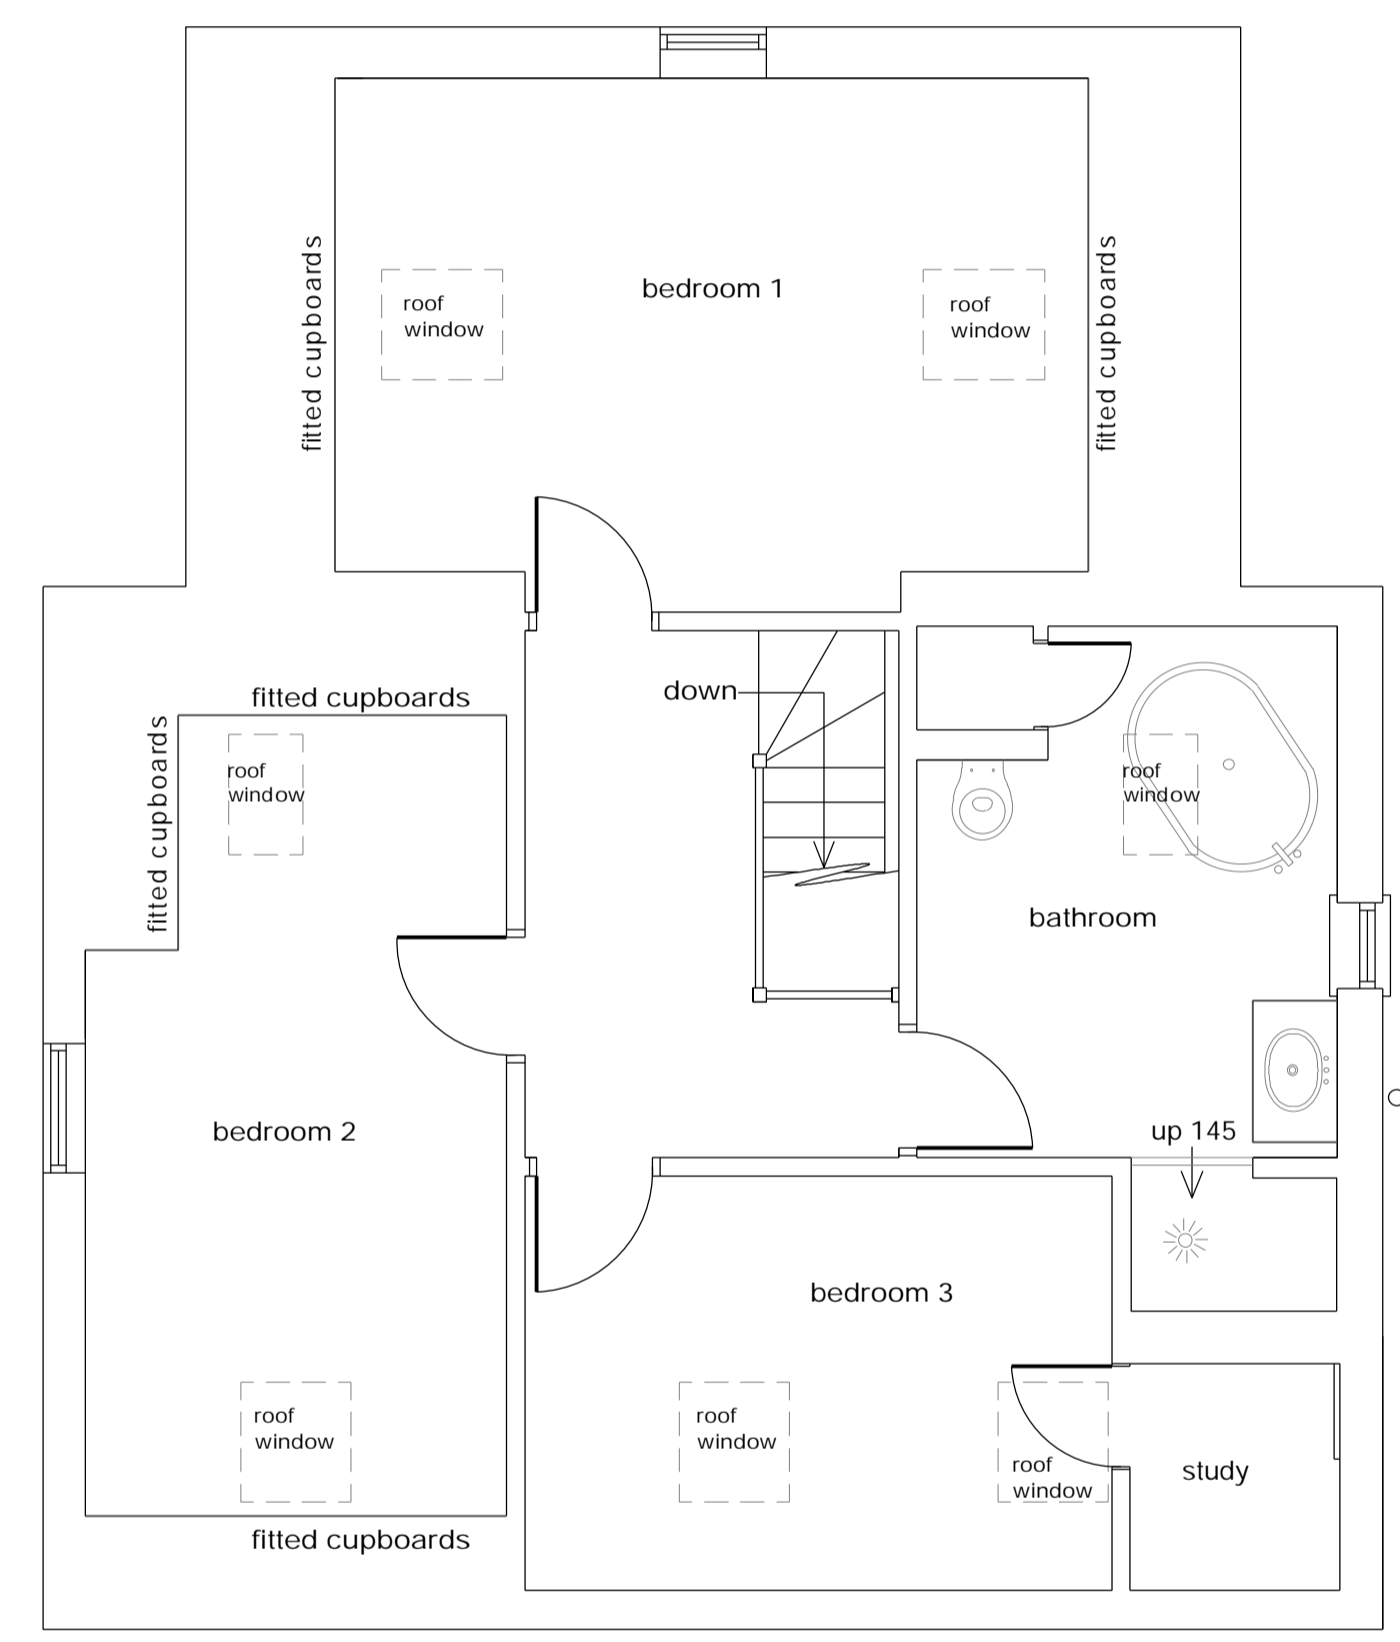



Ground floor plan
1:50

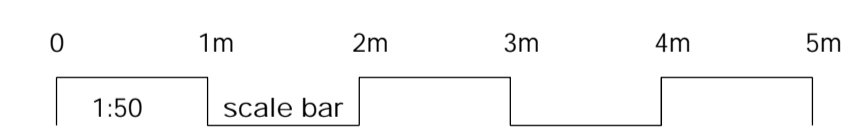



First floor plan
1:50

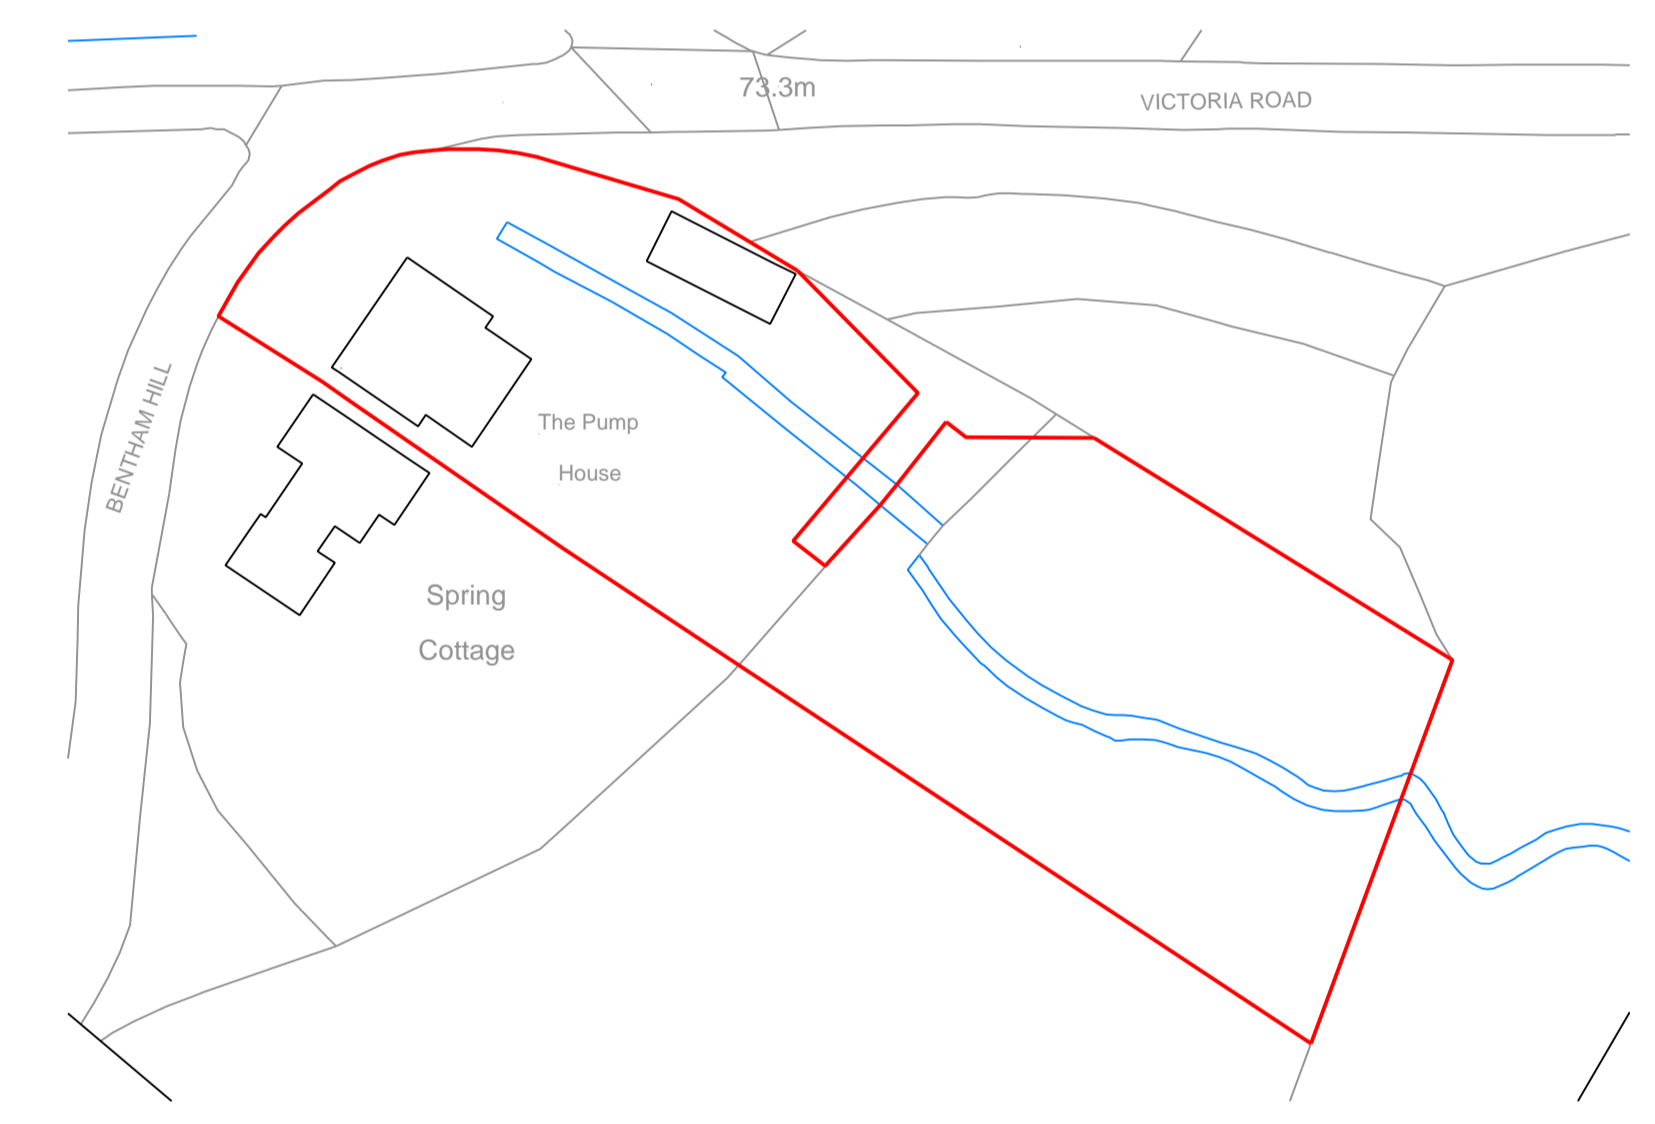


Block plan
1:500

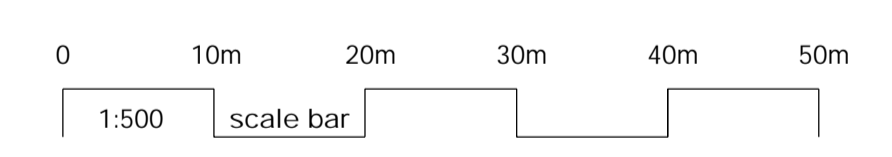

North West elevation
1:100

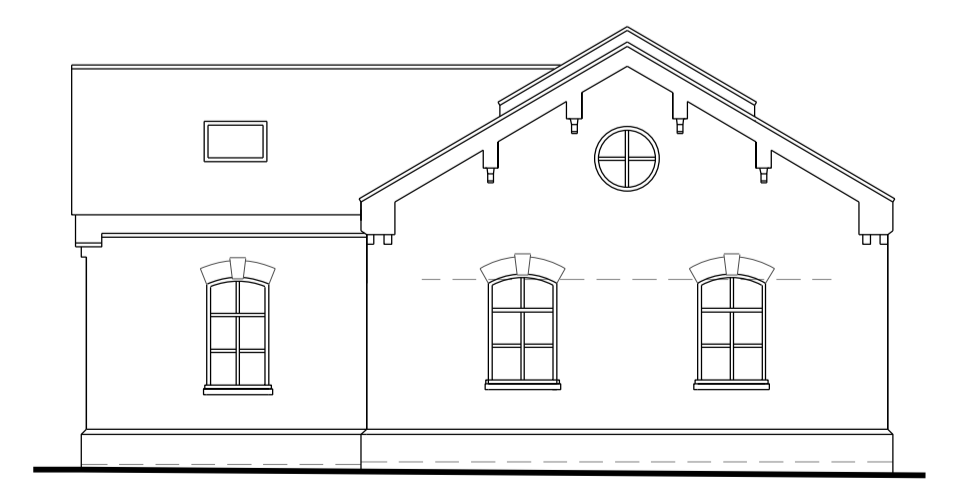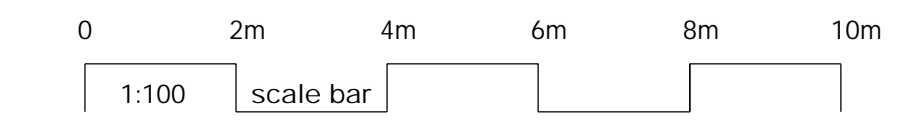

North East elevation
1:100

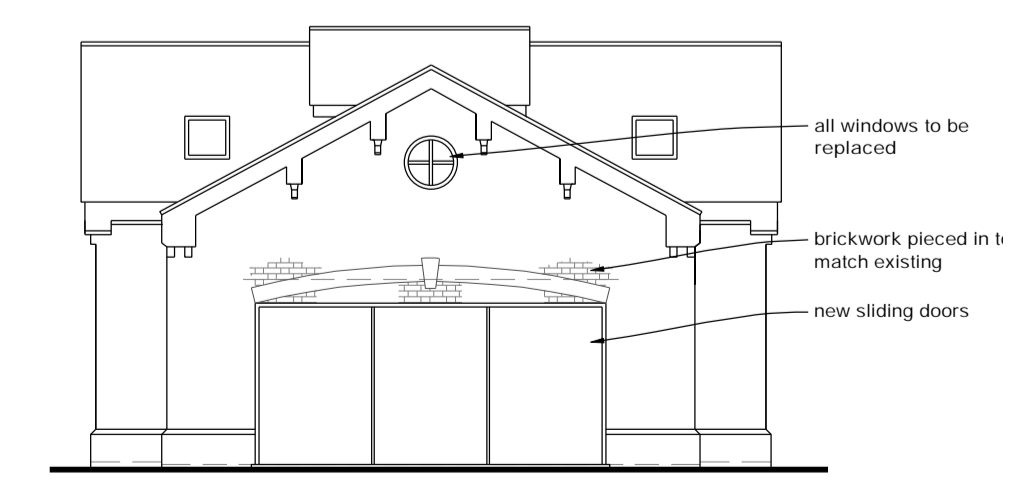

South East elevation
1:100



South West elevation
1:100

Construction (Design and Management) Regulations 2015. Virtually everyone involved in a construction project has legal duties under CDM 2015. See further information at <http://www.hse.gov.uk/pubns/books/1153.htm>

ASBESTOS - get your property tested
Further information and your responsibilities can be found at www.hse.gov.uk

These plans are for identification purposes only. I scale from these plans - take measurements on site. These plans can be scaled for planning permission purposes. All dimensions are approximations. This plan is for viewing at the scales indicated only.

This plan uses colour and should be printed in full colour.

| Revision | Description | Date |
|----------|--------------------------|----------|
| A | New door to SW elevation | 22.04.24 |

REAL design

85 High Street, Tunbridge Wells, Kent, TN1 1XP

Client: Mr & Mrs Judge

Project: The Pump House, Victoria Road, Southborough, Kent, TN4 0LX

Title: Proposed plans for planning permission

Date: Apr 2024
Scale: @ A1
Drawn: SM
Checked: DC

Plan no: 1515.2
Revision: A