



Part Ground Floor Plan
Scale: 1:50
Option B

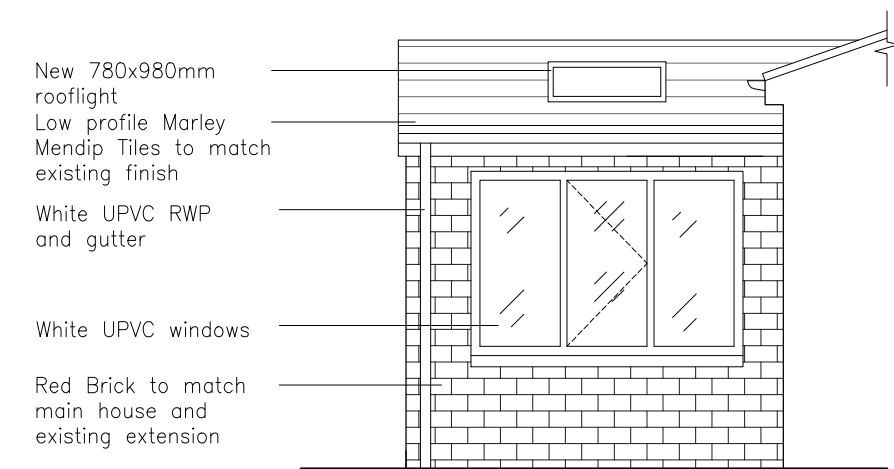

Conservatory West
Elevation
Scale: 1:50

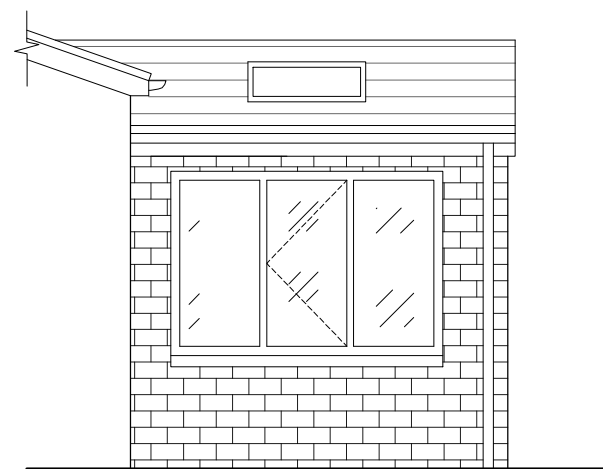

Conservatory East
Elevation
Scale: 1:50



North Elevation
Scale: 1:50

- NOTE
1. DRAWINGS MUST NOT BE SCALED; WORK ONLY TO FIGURED DIMENSIONS
 2. CHECK ALL DIMENSIONS ON SITE BEFORE ORDERING MATERIALS OR PUTTING WORK IN HAND
 3. SHOP DRAWINGS OF MANUFACTURED ITEMS MUST BE APPROVED BY THE ARCHITECTS BEFORE WORK IS PUT IN HAND
 4. DIMENSIONS MUST BE VERIFIED ON SITE BEFORE PREPARATION OF SHOP DRAWINGS
 5. THE ARCHITECT MUST BE NOTIFIED OF ANY DISCREPANCIES IMMEDIATELY
 6. IF IN DOUBT ASK!

P1 07:05:24 Submitted for Prior Approval
revisions

PLANNING

MORE THAN PRETTY PICTURES
ARCHITECTS

tel: 07969355994
matthew@mtpa.co.uk

client

Mr & Mrs Morris

job title

**9 Meeting Field
Long Melford**

drawing title

**Proposed Part Ground Floor Plan
Proposed Elevations**

scale	drawn by	date
1:50	@A2 MS	April 24

sheet / layout number	rev
24-107-SZ-401	P1