

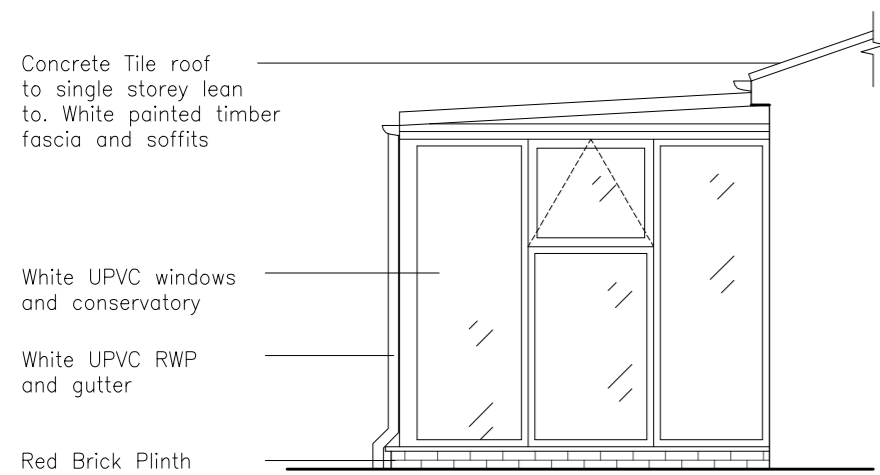


Part Ground Floor Plan  
Scale: 1:50

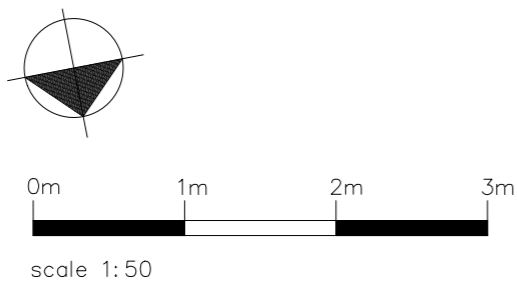

Conservatory West  
Elevation  
Scale: 1:50

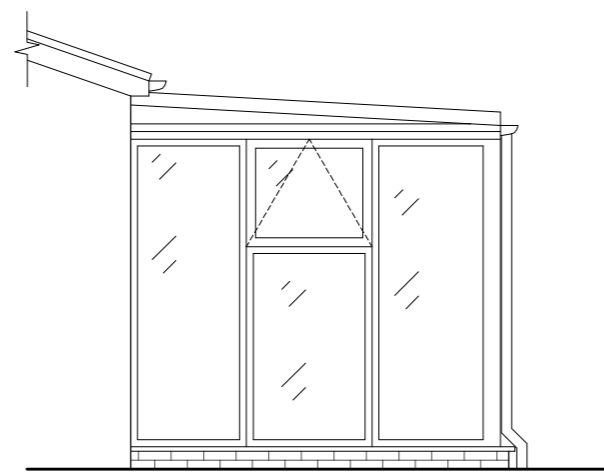

Conservatory East  
Elevation  
Scale: 1:50



North Elevation  
Scale: 1:50

NOTE

1. DRAWINGS MUST NOT BE SCALED; WORK ONLY TO FIGURED DIMENSIONS
2. CHECK ALL DIMENSIONS ON SITE BEFORE ORDERING MATERIALS OR PUTTING WORK IN HAND
3. SHOP DRAWINGS OF MANUFACTURED ITEMS MUST BE APPROVED BY THE ARCHITECTS BEFORE WORK IS PUT IN HAND
4. DIMENSIONS MUST BE VERIFIED ON SITE BEFORE PREPARATION OF SHOP DRAWINGS
5. THE ARCHITECT MUST BE NOTIFIED OF ANY DISCREPANCIES IMMEDIATELY
6. IF IN DOUBT ASK!

P1 07:05:24 Submitted for Prior Approval  
revisions

# PLANNING

**MORE THAN PRETTY PICTURES**  
ARCHITECTS

tel: 07969355994  
matthew@mtpa.co.uk

client

**Mr & Mrs Morris**

job title

**9 Meeting Field  
Long Melford**

drawing title

**Existing Part Ground Floor Plan  
Existing Elevations**

scale	drawn by	date
1:50 @A2	MS	March 24

sheet / layout number	rev
24-107-SZ-400	P1