

**NOTES**

This drawing and all the information shown is the property of Stace LLP and shall not be copied in whole, or in part, or used for any other purpose without written permission of the company.

All figured dimensions are to take precedence over scaled dimensions. All dimensions are to be checked on site. Any discrepancies must be reported to the Designer for verification prior to commencement of the affected works.

If this Auto CAD drawing is being read by any system other than Auto CAD it should be checked against an original hard copy printed by Stace LLP. Stace LLP cannot accept liability for omissions.

The original measured survey was prepared by Stace LLP

Rev	Date	Description	Drn
-----	------	-------------	-----

--	--	--	--

Planning



[www.stace.co.uk](http://www.stace.co.uk)

Client

**Newlon Housing Trust**

Project

**19 Leeds Street**

**Edmonton**

**N18 1LB**

Drawing Title

**Proposed Elevations**

Scale  
**1:100**

Sheet Size  
**A3**


Date  
**07/12/22**

Drawn by  
**FR**

Drawing No.  
**24/0794/LS04**


Rev

Existing Brickwork face to be covered with Stone Wool with Silicone Render Finish.

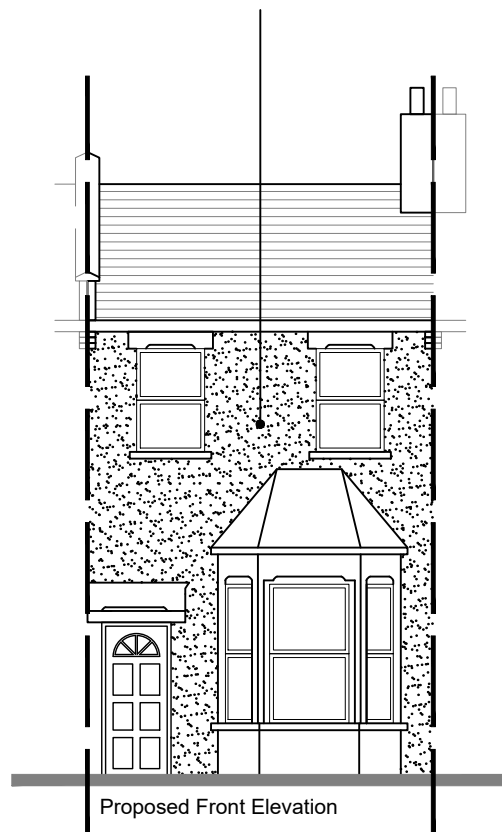


Proposed Front Elevation

Existing Brickwork face to be covered with Stone Wool with Silicone Render Finish.

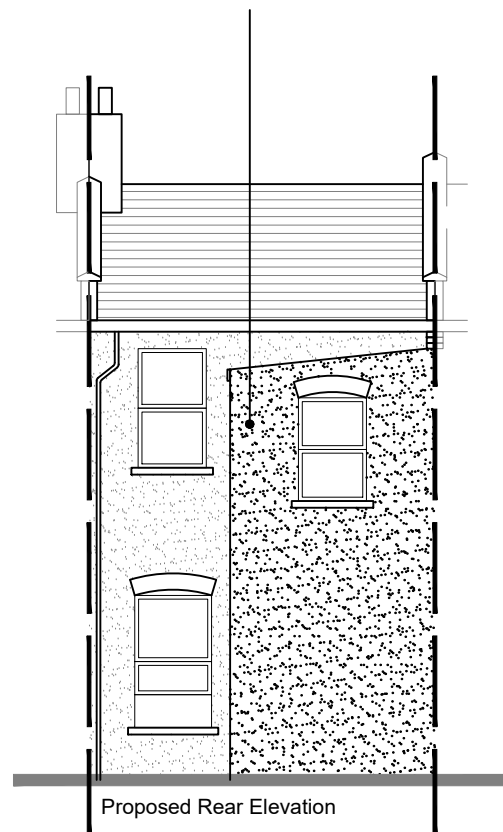


Proposed Rear Elevation

Existing Brickwork face to be covered with Stone Wool with Silicone Render Finish.

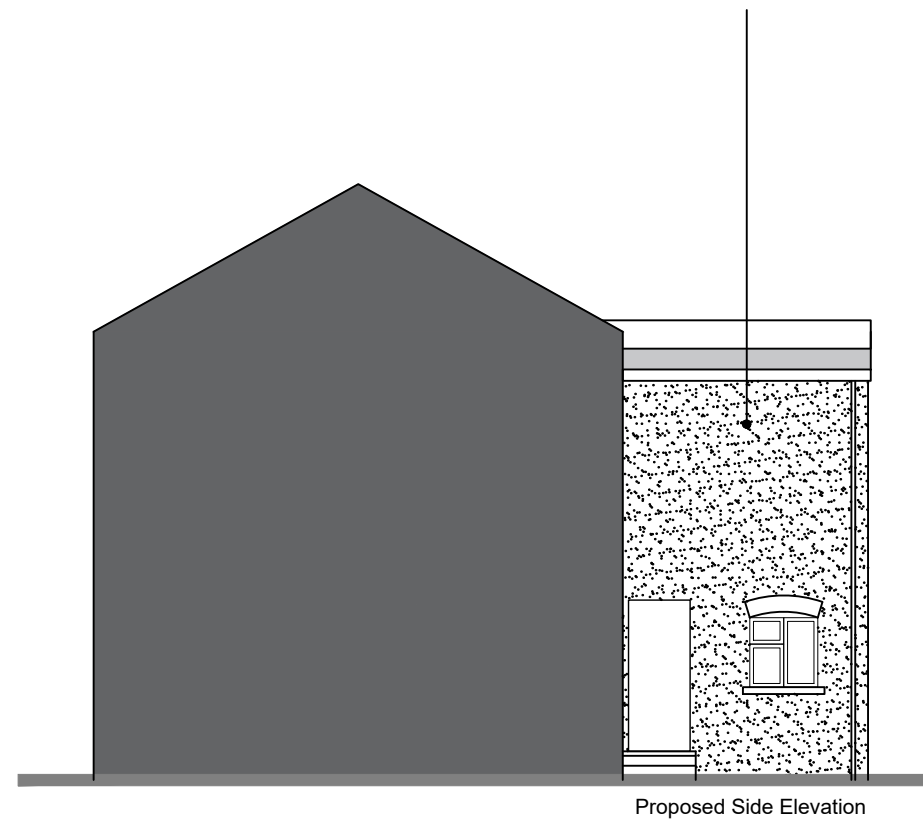

Proposed Side Elevation

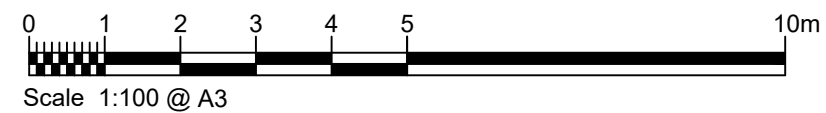

Scale 1:100 @ A3