


X PROPOSED
Second Floor Plan 1:100@A1



X PROPOSED
Roof Plan 1:100@A1

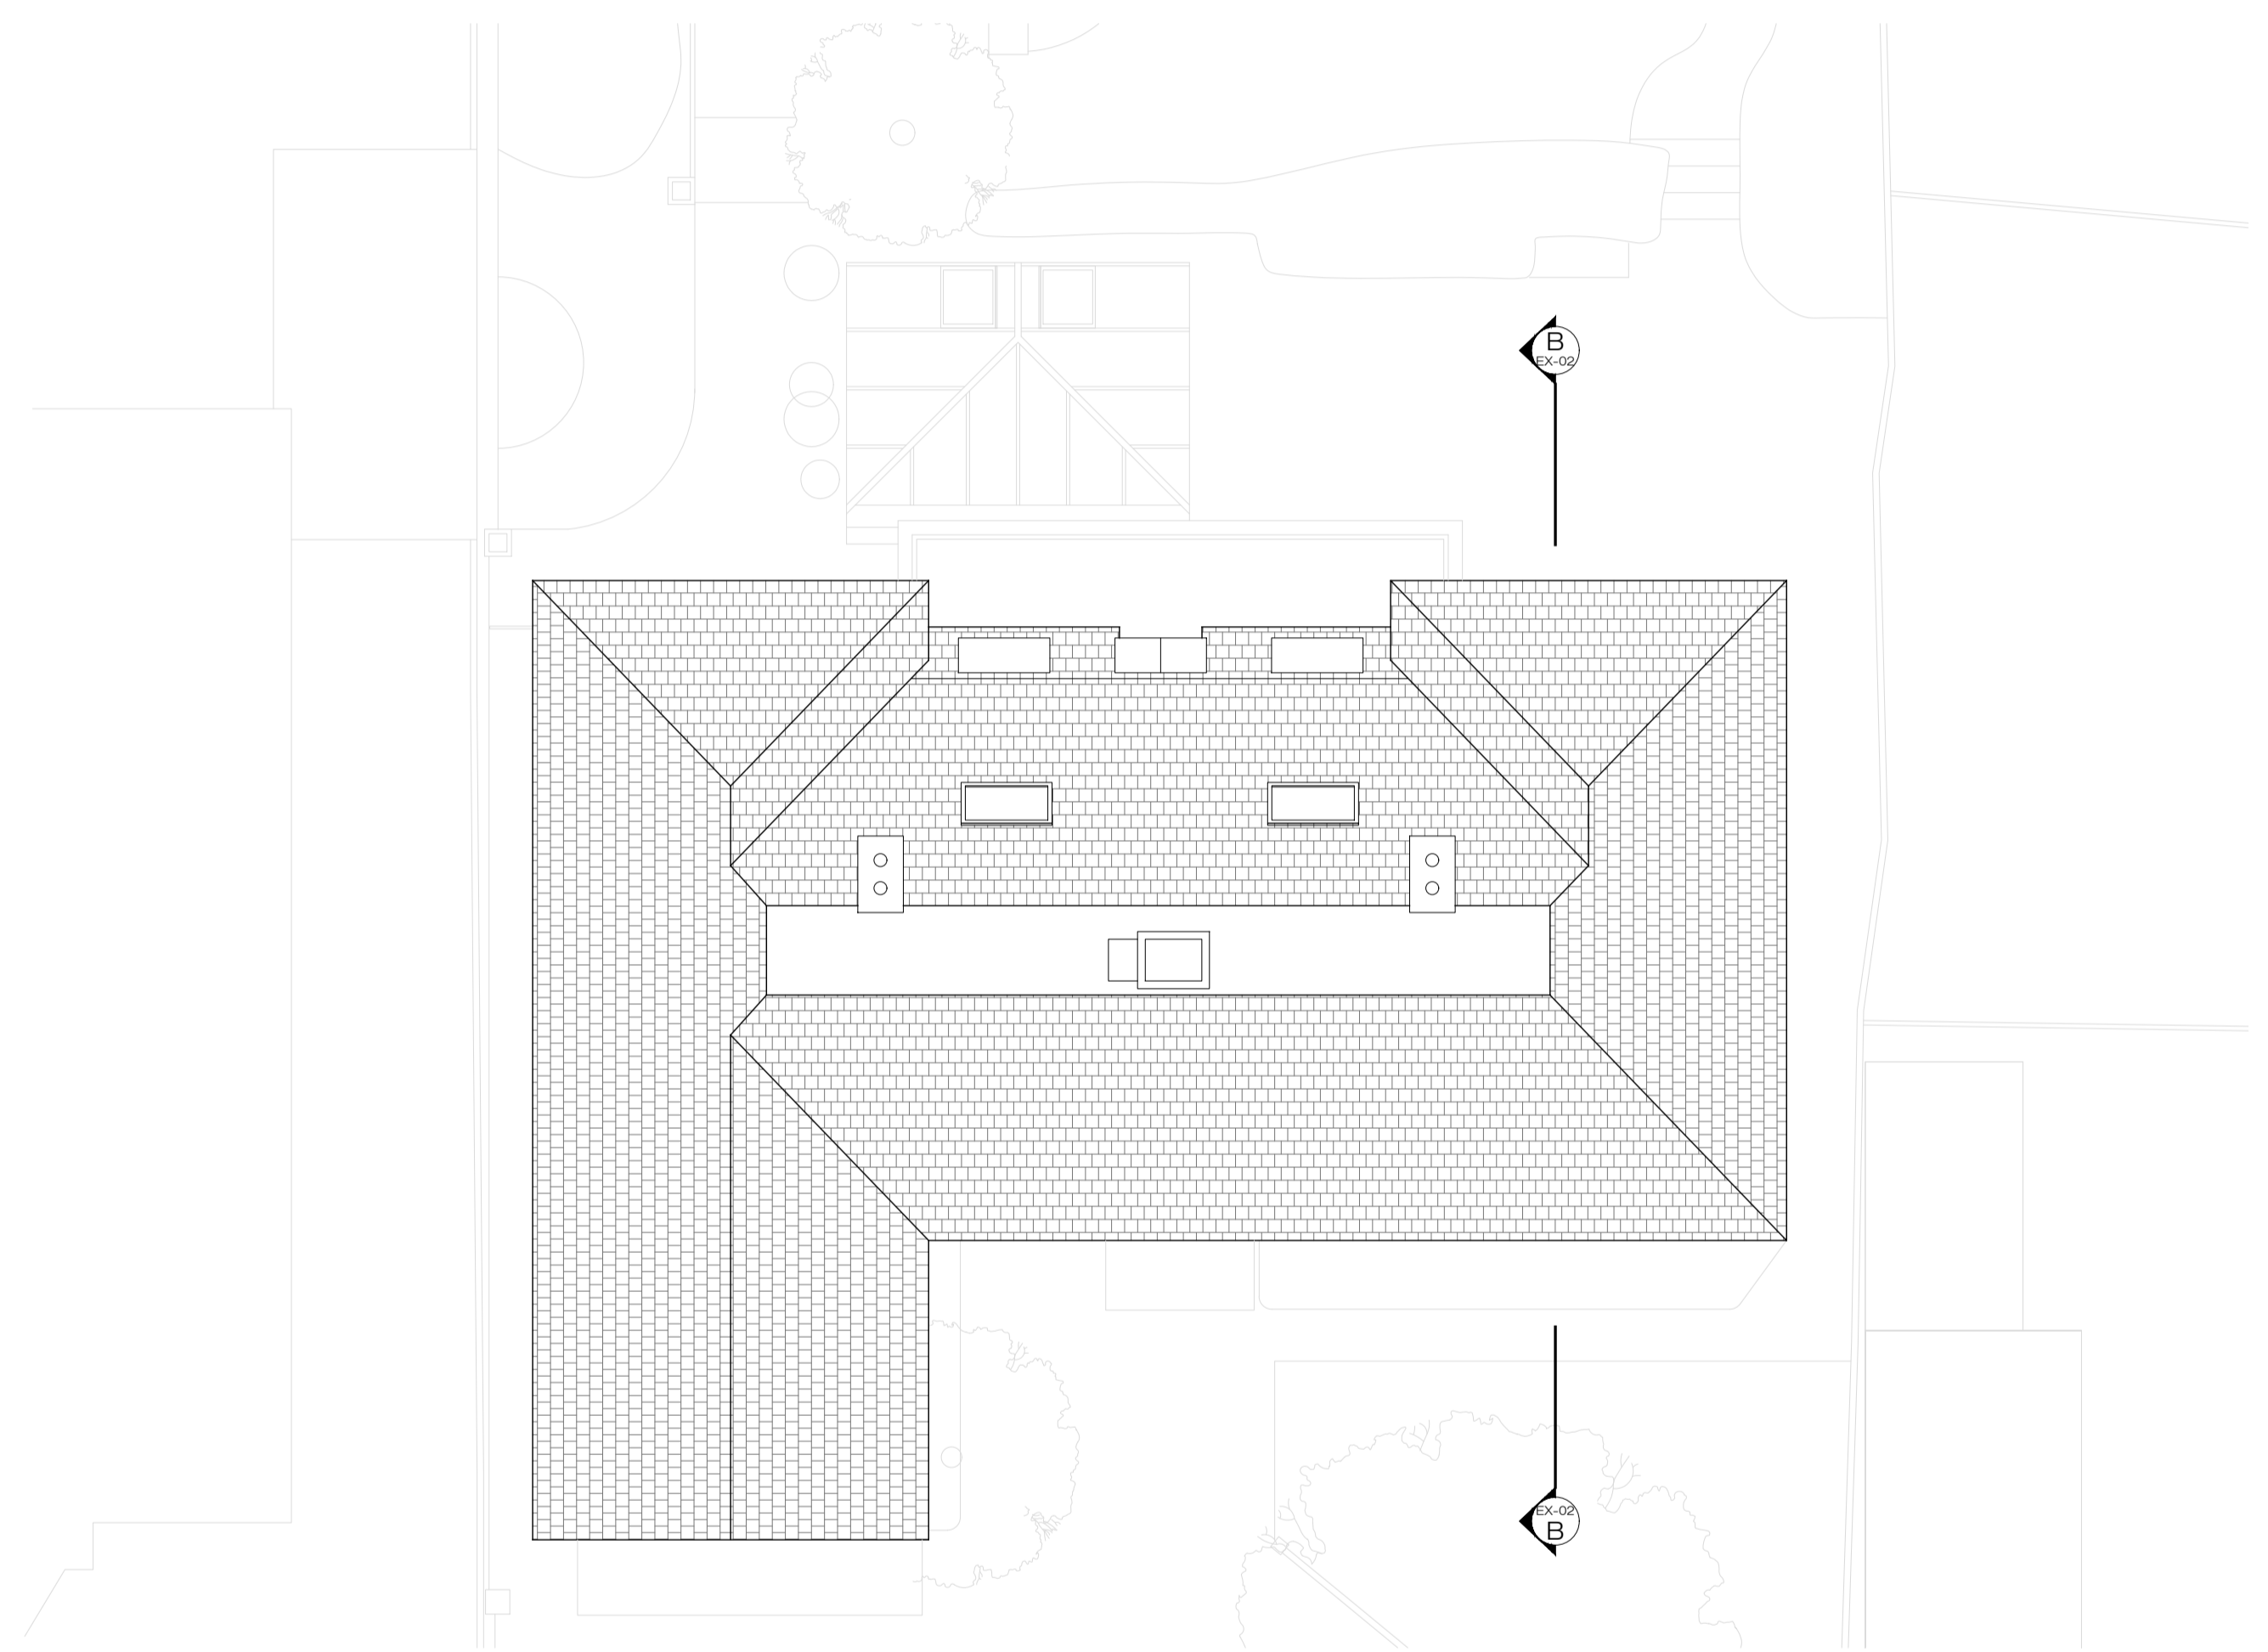


Ground Floor Office
33 Belize Lane
London NW3 5AG
Office: +44 (0) 207 431 9014
info@xularchitecture.co.uk
www.xularchitecture.co.uk

PLEASE NOTE:

- All dimensions to be checked on site before fabrication.
- Contractor to refer to engineers drawings before proceeding with works.
- All drawings and designs are covered by design right (intellectual property), and may not be distributed, copied or issued without written permission by the Architect.
- All design concepts are the sole property of the Architect and no adaptations, reproductions or copies may be made without written permission of the Architect.
- These drawings are subject to any variation required or recommendation by any statutory authority, or for the better carrying out of the works.
- Samples to be provided by contractor for XUL Architect's approval.
- All finishes to XUL Architect's satisfaction.
- All drawings to be approved by XUL Architecture prior to construction.

ADDITIONAL NOTE:


Issue key:	Project Address	Issue For:
Information (I)	31 West Heath Avenue, NW11 7QJ	PLANNING
Planning (P)	Scale 1:100@A1	PROPOSED
Tender (T)	Rev. Date 07.05.24	Floor Plans
Construction (C)	Drawn AK	Dwg No. PA-01 Rev. P-02
As Built (B)	Checked EA	Project Number 24006

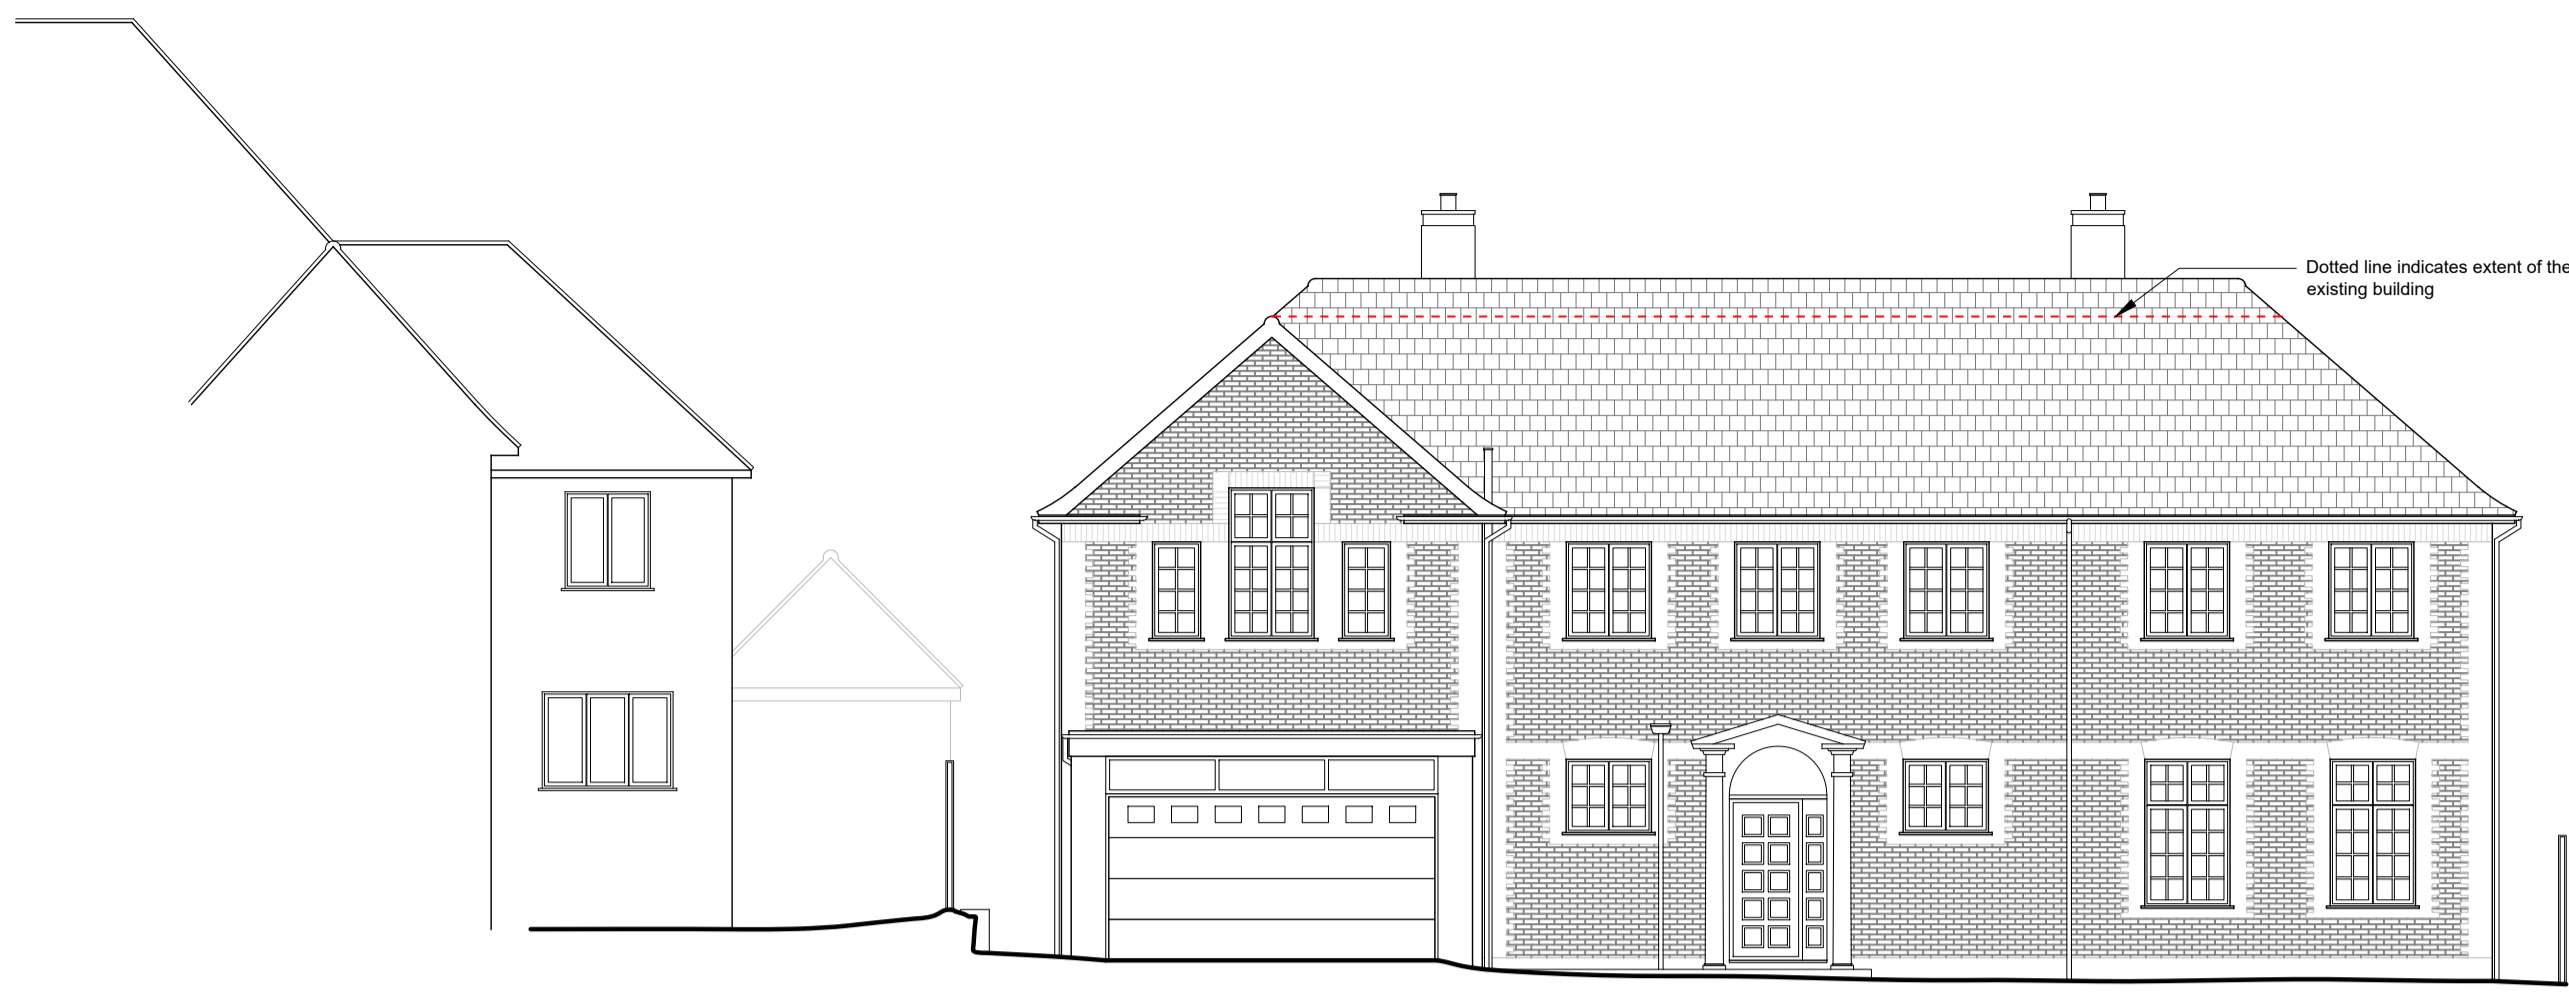


X PROPOSED
Front Elevation 1:100@A1




X PROPOSED
Rear Elevation 1:100@A1

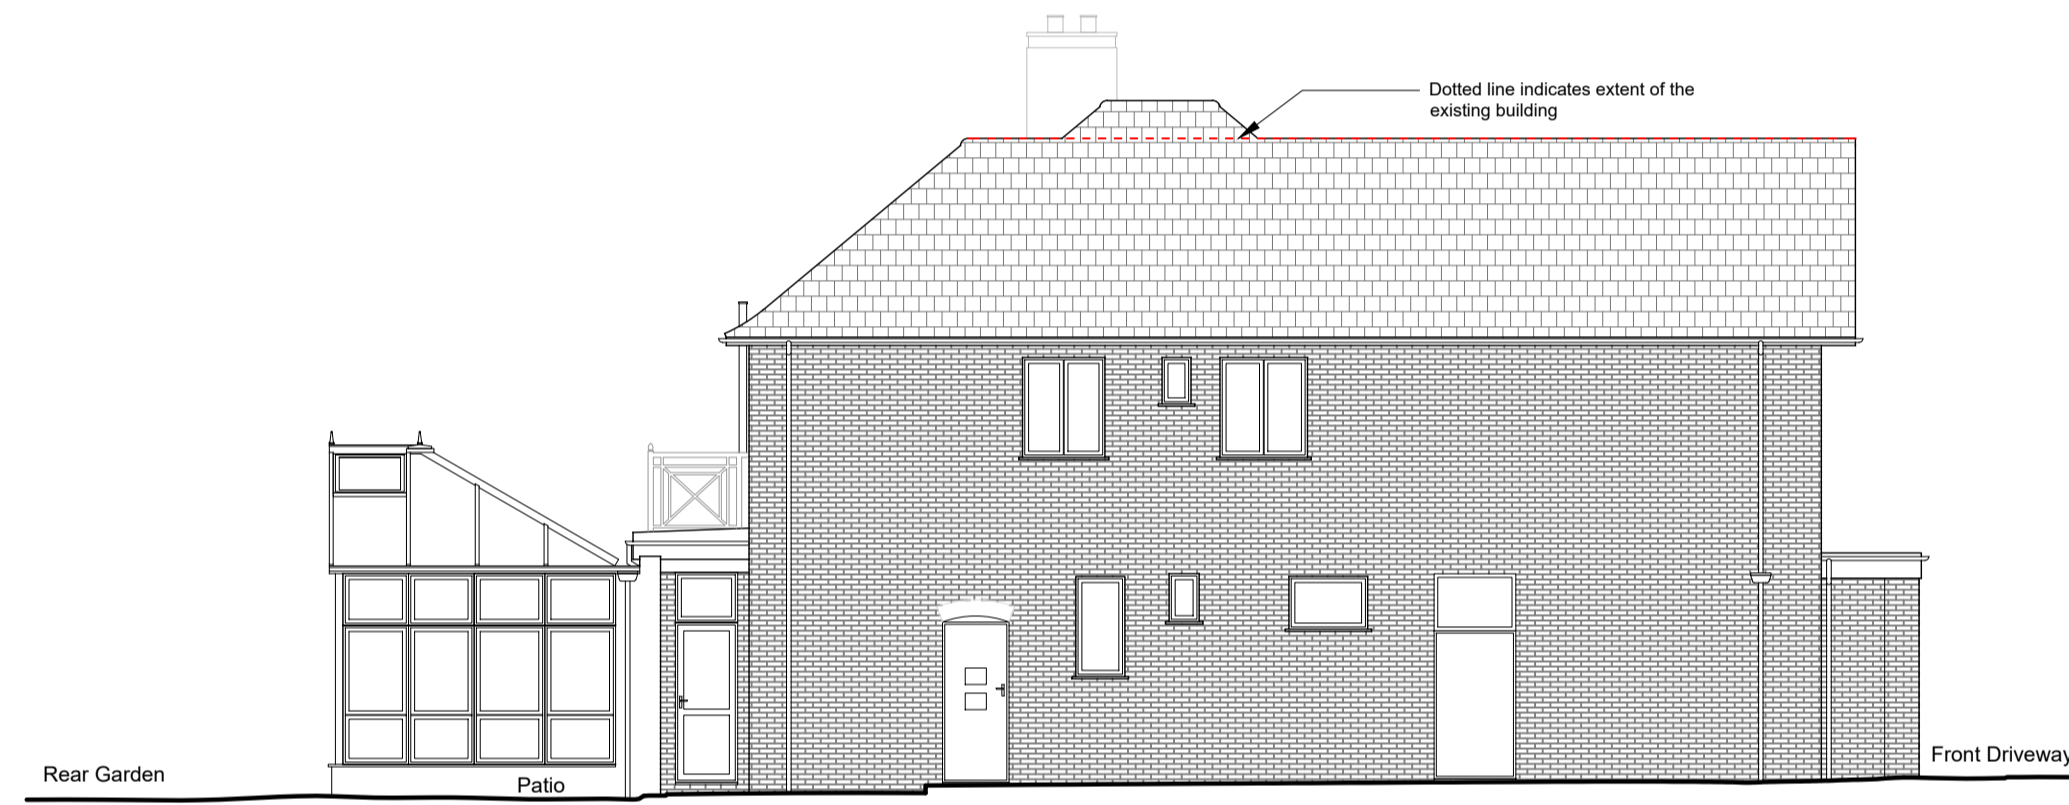


X PROPOSED
Side Elevation 1 1:100@A1

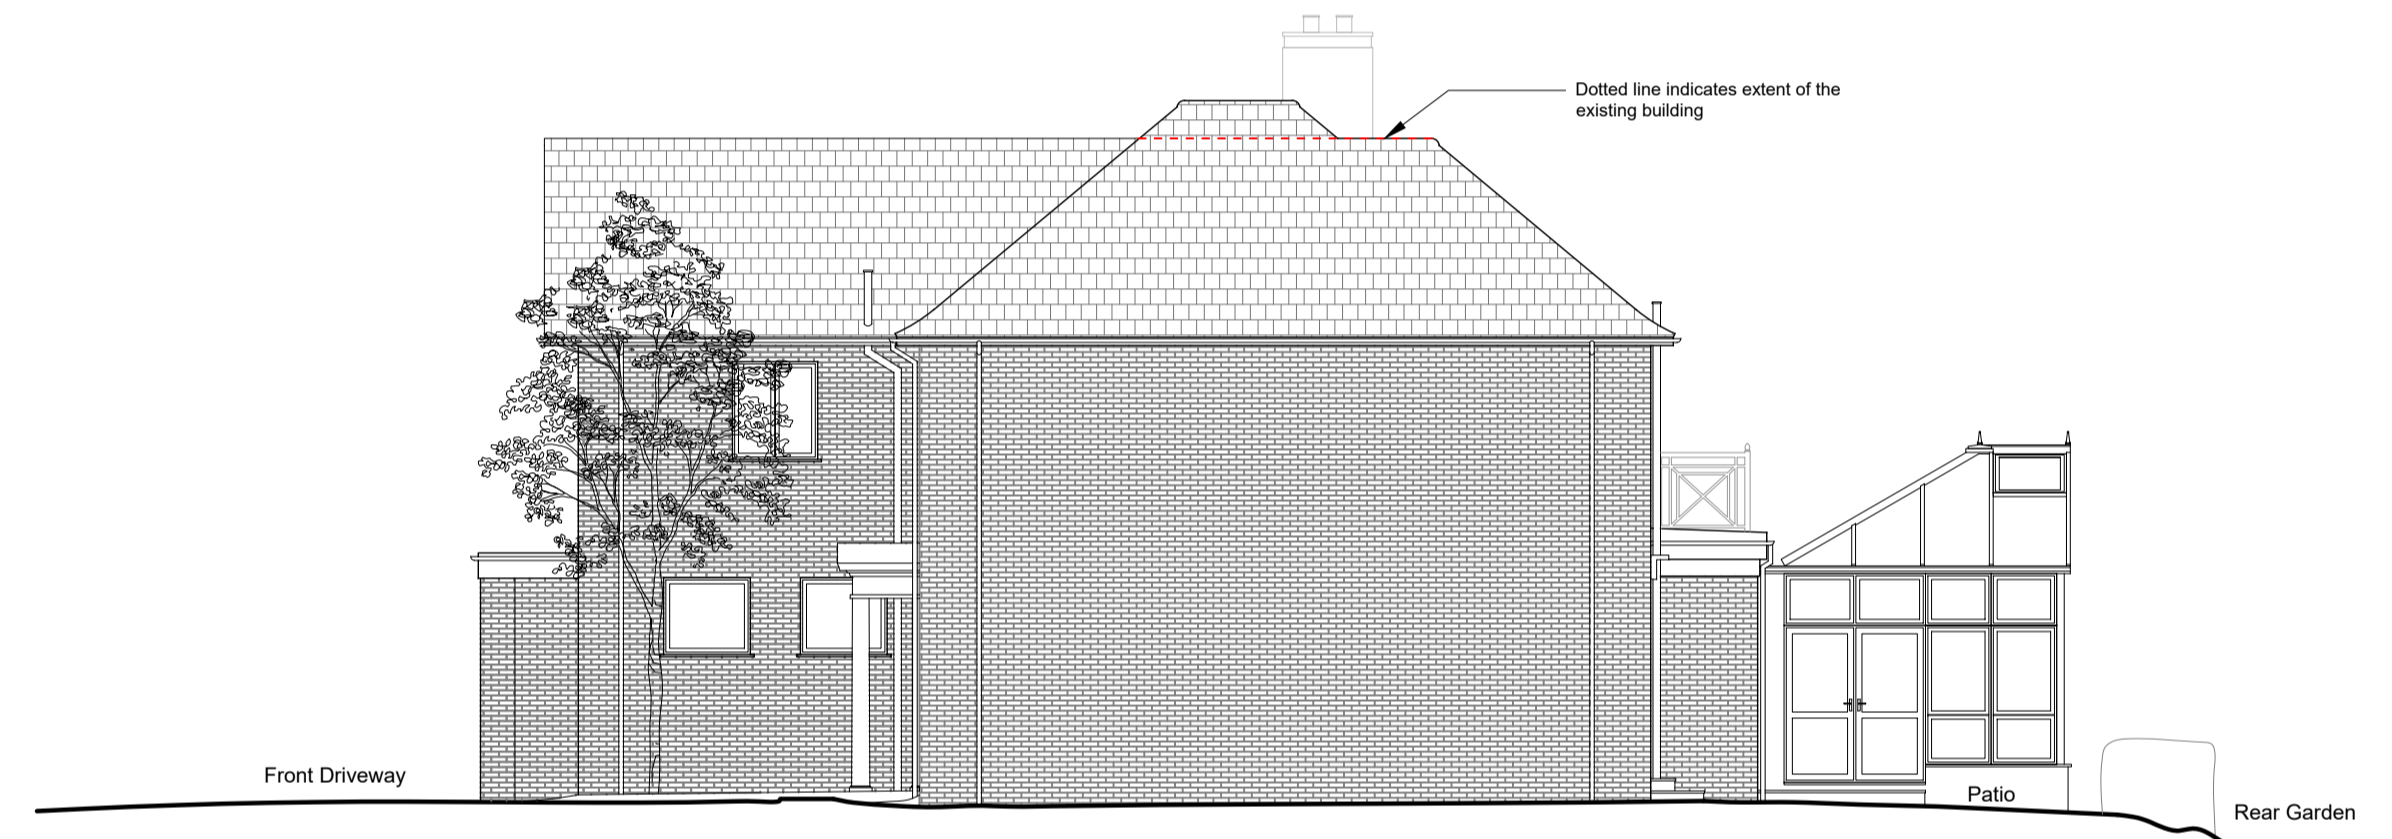

X PROPOSED
Side Elevation 2 1:100@A1

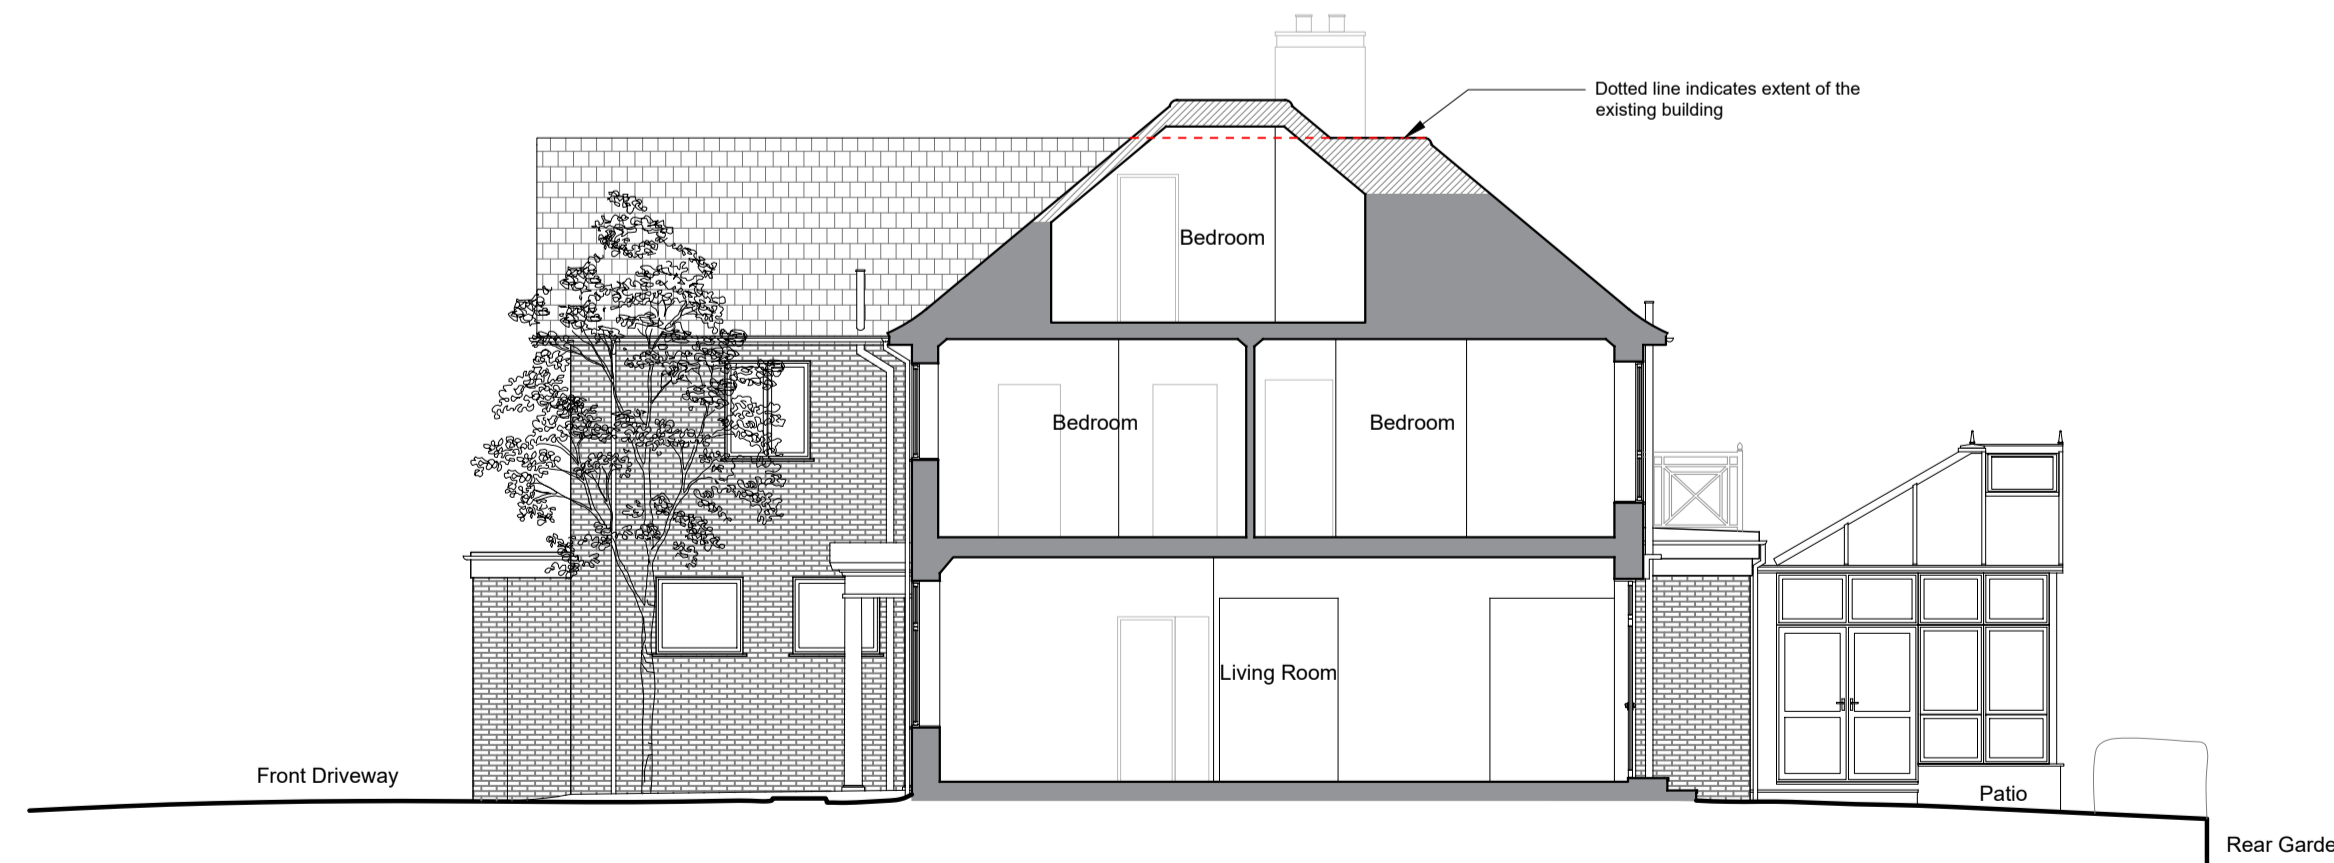

X PROPOSED
Section B-B 1:100@A1

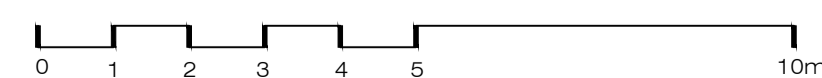

Ground Floor Office
33 Belize Lane
London NW3 5AG
Office: +44 (0) 207 431 9014
info@xularchitecture.co.uk
www.xularchitecture.co.uk

PLEASE NOTE:

- All dimensions to be checked on site before fabrication.
- Contractor to refer to engineers drawings before proceeding with works.
- All drawings and designs are covered by design right (intellectual property), and may not be distributed, copied or issued without written permission by the Architect.
- All design concepts are the sole property of the Architect and no adaptations, reproductions or copies may be made without written permission of the Architect.
- These drawings are subject to any variation required or recommendation by any statutory authority, or for the better carrying out of the works.
- Samples to be provided by contractor for XUL Architects approval.
- All finishes to XUL Architects satisfaction.
- All drawings to be approved by XUL Architecture prior to construction.

ADDITIONAL NOTE:

Issue key:	Project Address:	Issue For:
Information (I)	31 West Heath Avenue, NW11 7GJ	PLANNING
Planning (P)	Scale: 1:100@A1	PROPOSED
Tender (T)	Rev. Date: 07.05.24	Elevations & Section
Construction (C)	Drawn: AK	Dwg. No. PA-02 Rev. P-02
As Built (B)	Checked: EA	Project Number: 24006