



**X** EXISTING  
Second Floor Plan 1:100@A1

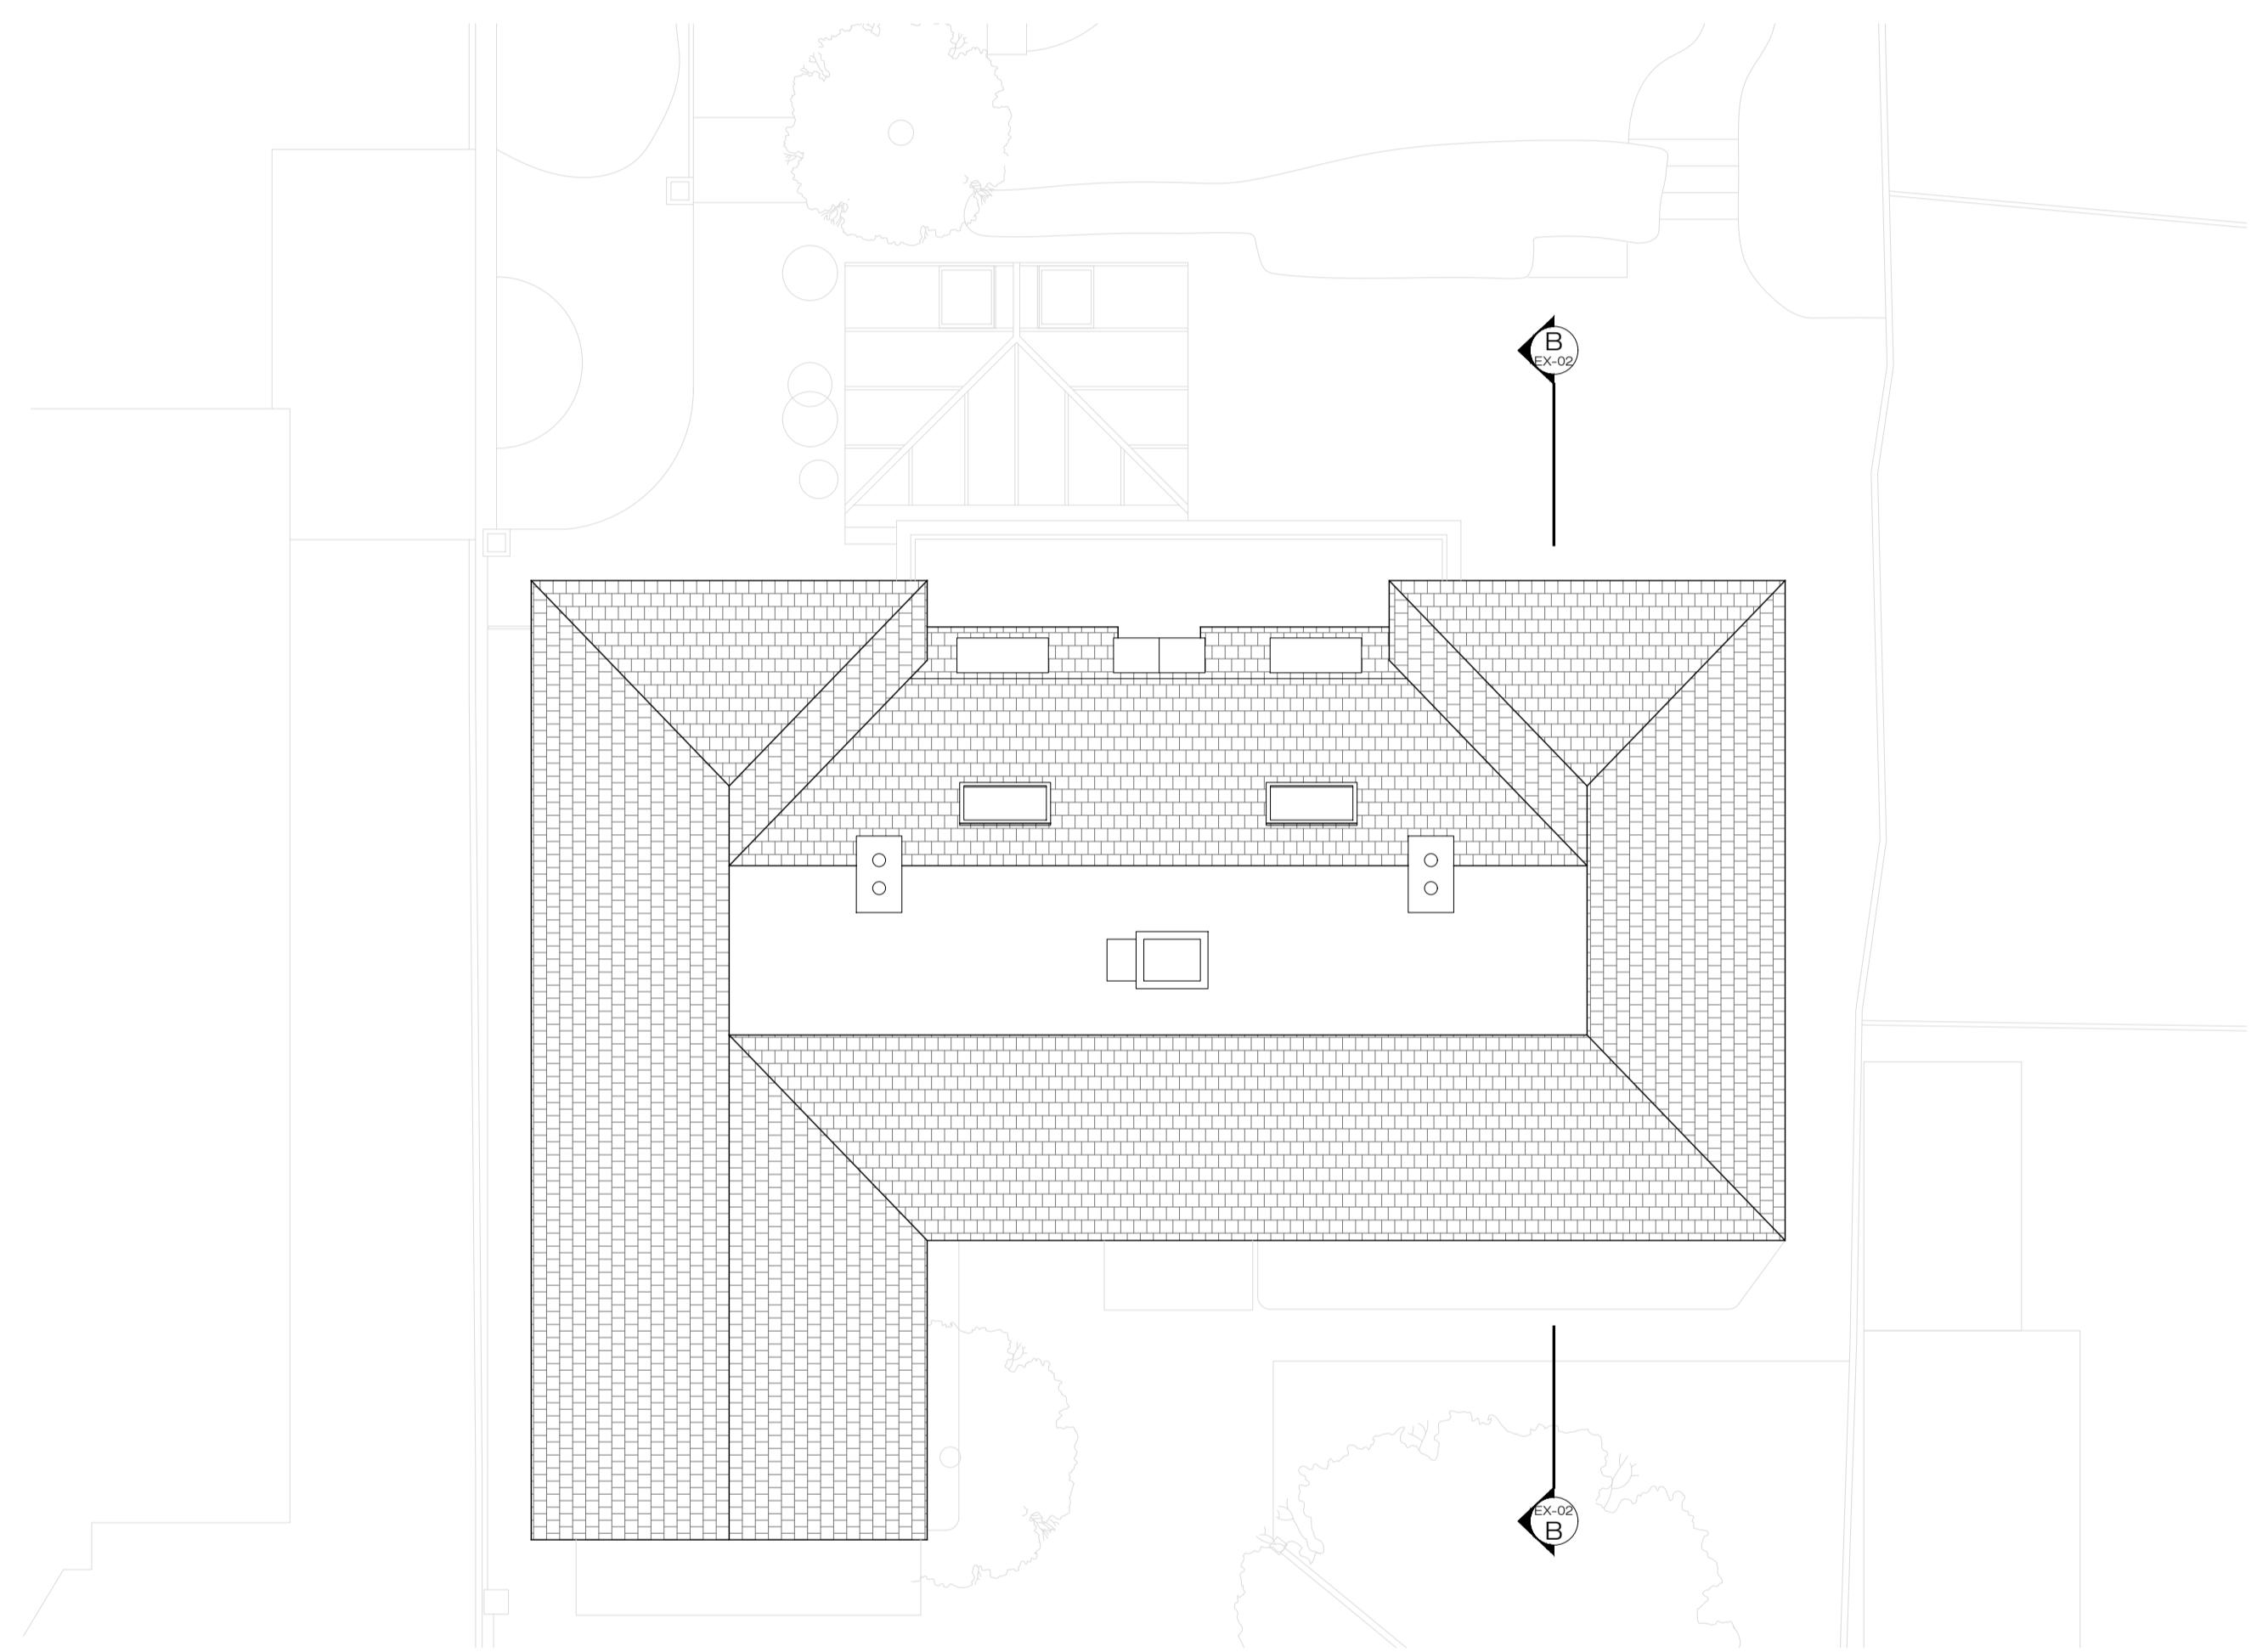

**X** EXISTING  
Roof Plan 1:100@A1

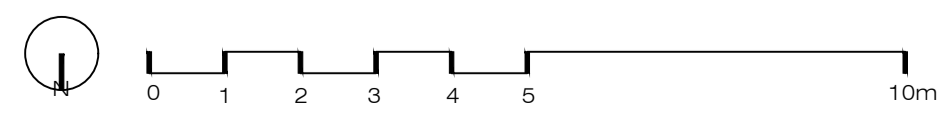

Ground Floor Office  
33 Belsize Lane  
London NW3 5AG  
Office: +44 (0) 207 431 9014  
info@xularchitecture.co.uk  
www.xularchitecture.co.uk

**PLEASE NOTE:**

1. All dimensions to be checked on site before fabrication.
2. Contractor to refer to engineers drawings before proceeding with works.
3. All drawings and designs are covered by design right (intellectual property), and may not be distributed, copied or issued without written permission by the Architect.
4. All design concepts are the sole property of the Architect and no adaptations, reproductions or copies may be made without written permission of the Architect.
5. These drawings are subject to any variation required or recommendation by any statutory authority, or for the better carrying out of the works.
6. Samples to be provided by contractor for XUL Architect's approval.
7. All finishes to XUL Architect's satisfaction.
8. All drawings to be approved by XUL Architecture prior to construction.

**ADDITIONAL NOTE:**

Issue key:	Information (I)
Planning (P)	Tender (T)
Construction (C)	As Built (B)

Project Address	31 West Heath Avenue, NW11 7QJ	Issue For:	PLANNING
Scale	1:100@A1	EXISTING	
Rev. Date	07.05.24	Floor Plans	
Drawn	AK	Dwg. No.	EX-01
Checked	EA	Rev.	P-00
		Project Number	24006




EXISTING  
Front Elevation 1:100@A1




EXISTING  
Rear Elevation 1:100@A1



EXISTING  
Side Elevation 1 1:100@A1

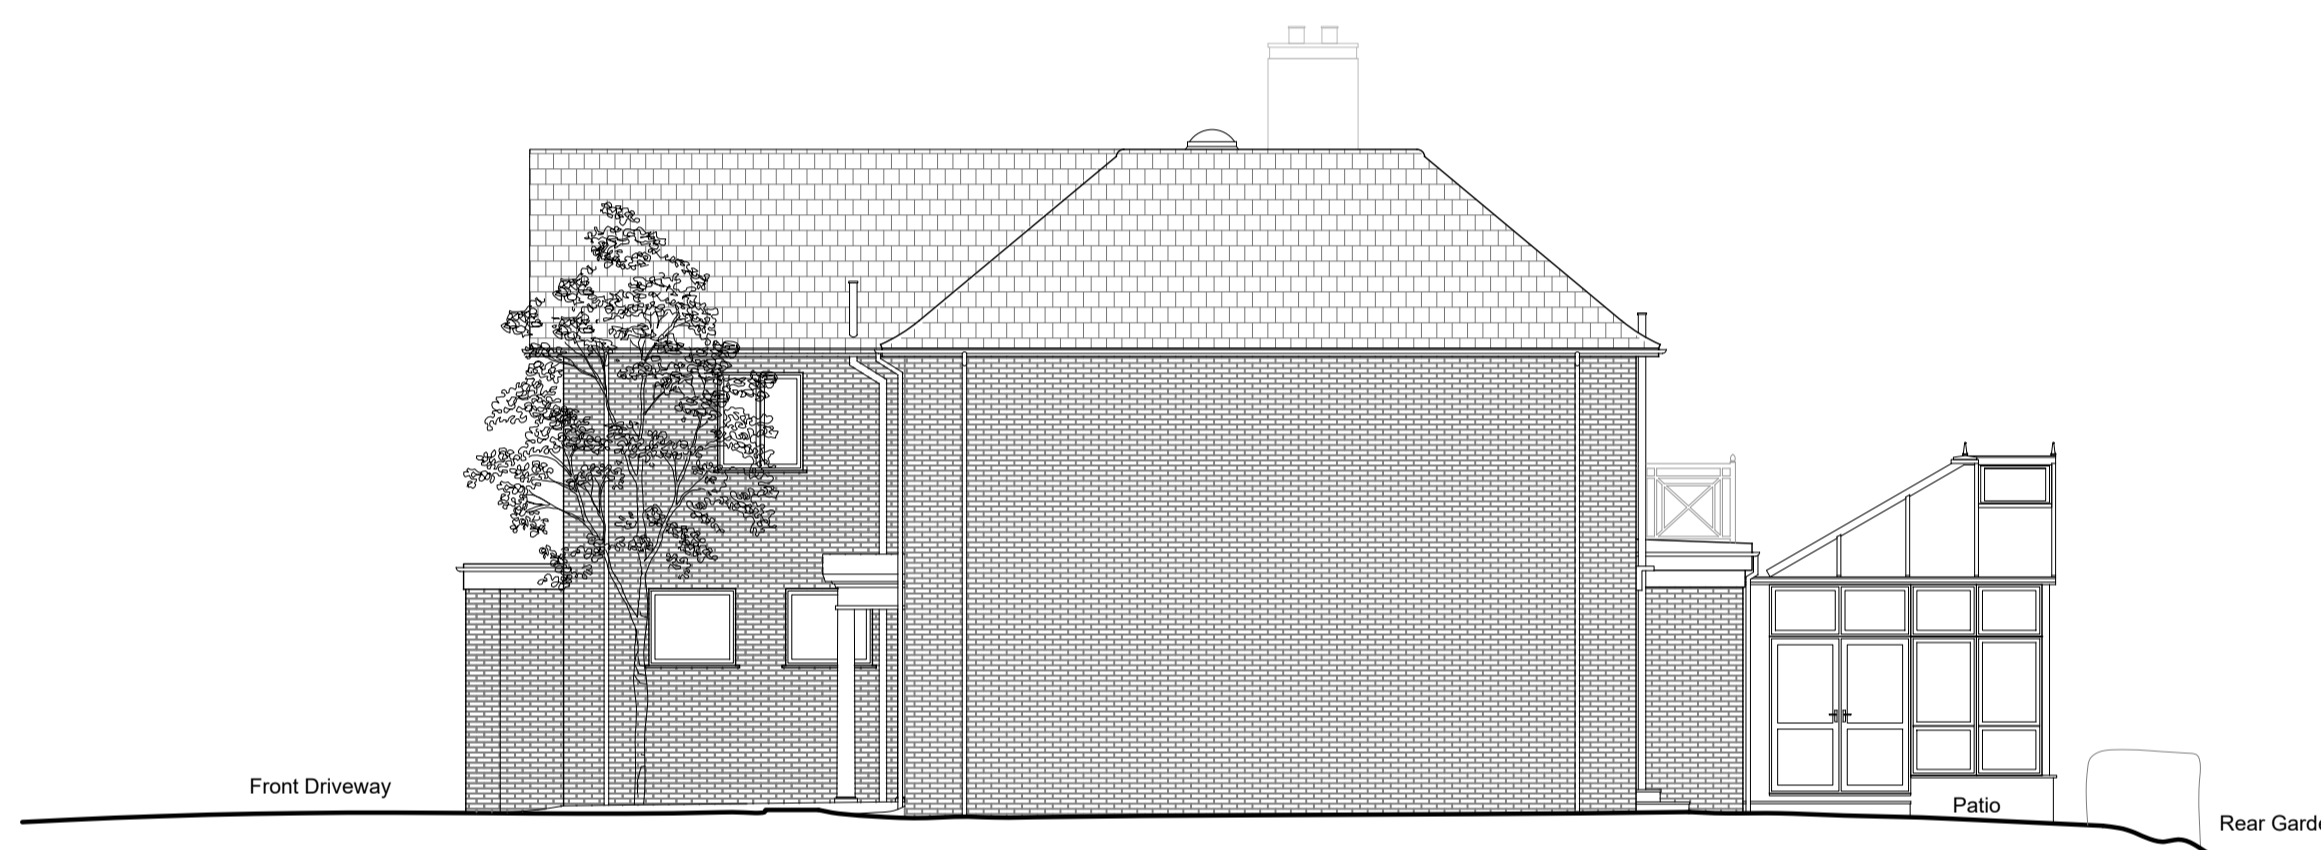

EXISTING  
Side Elevation 2 1:100@A1

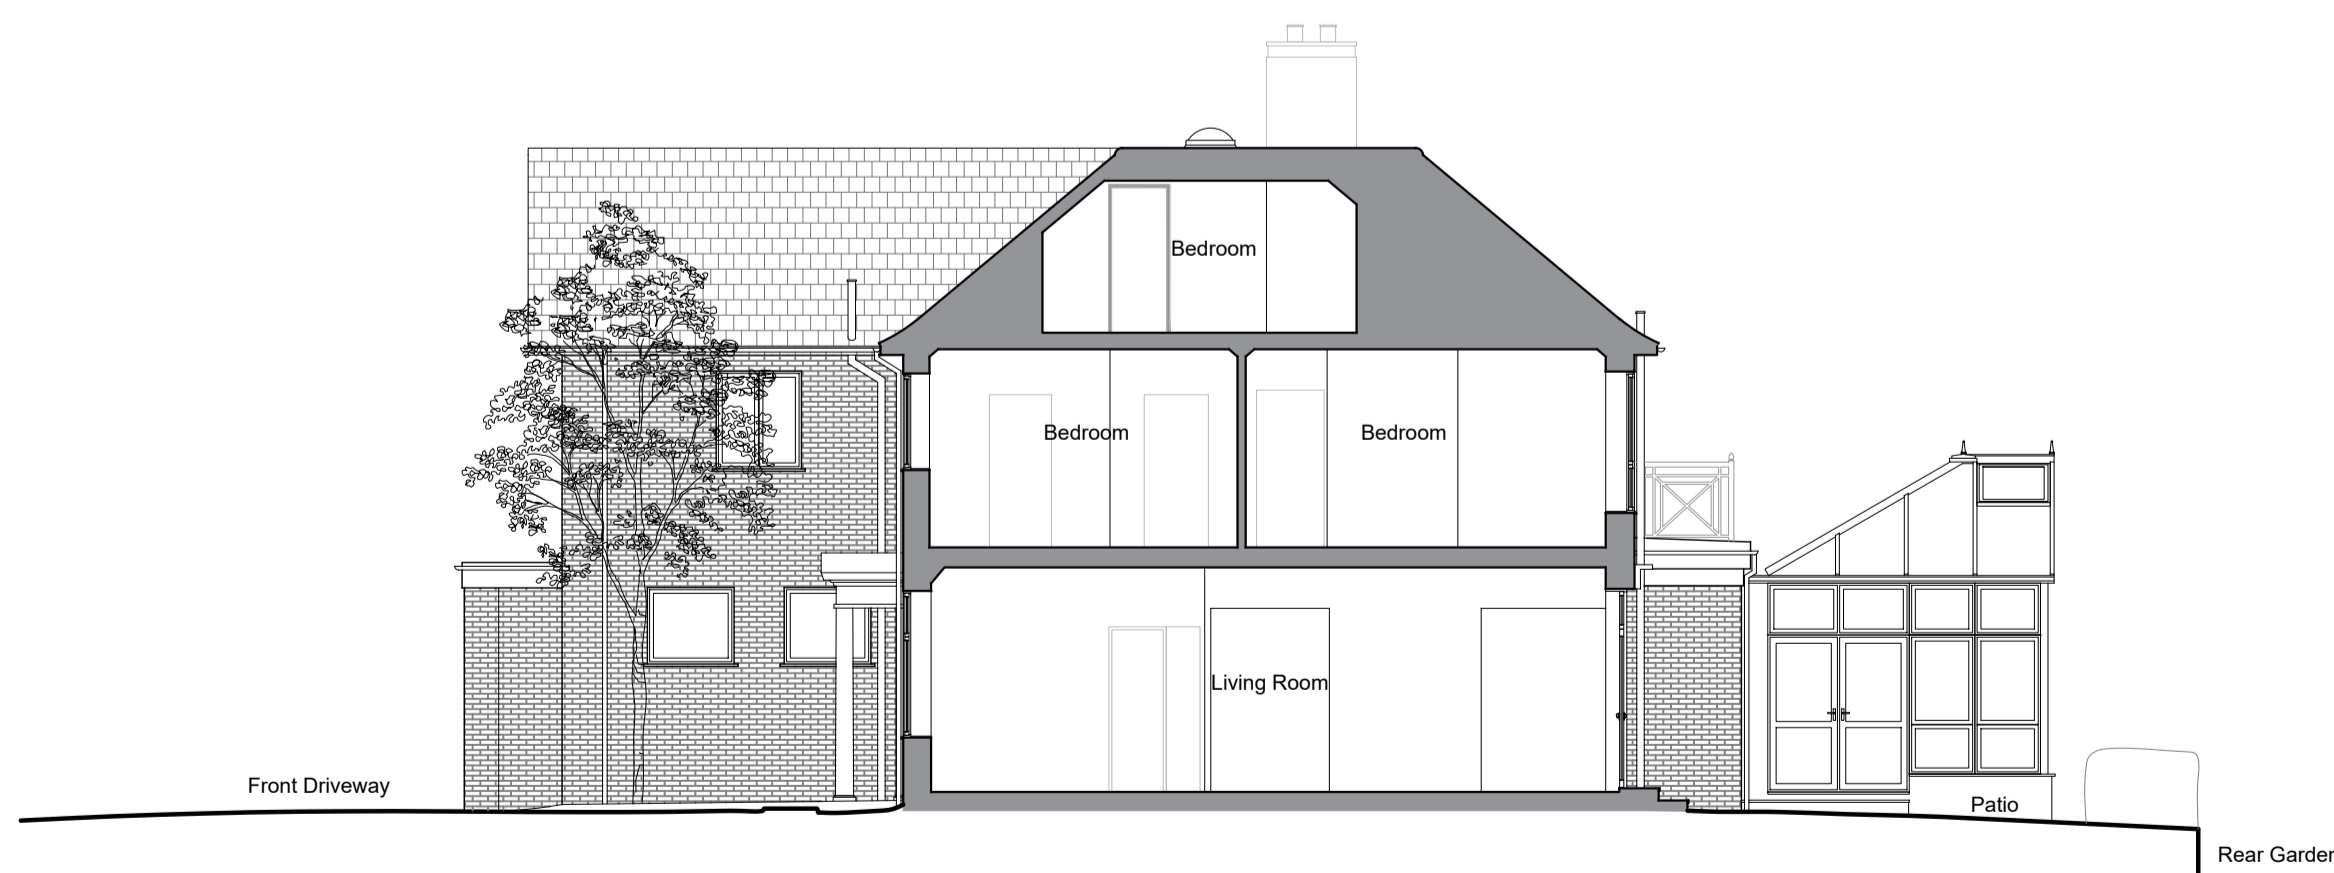

EXISTING  
Section B-B 1:100@A1



**XUL**  
ARCHITECTURE

Ground Floor Office  
33 Belsize Lane  
London NW3 5AG  
Office: +44 (0) 207 431 9014  
info@xularchitecture.co.uk  
www.xularchitecture.co.uk

PLEASE NOTE:

1. All dimensions to be checked on site before fabrication.
2. Contractor to refer to engineers drawings before proceeding with works.
3. All drawings and designs are covered by design right (intellectual property), and may not be distributed, copied or issued without written permission by the Architect.
4. All design concepts are the sole property of the Architect and no adaptations, reproductions or copies may be made without written permission of the Architect.
5. These drawings are subject to any variation required or recommendation by any statutory authority, or for the better carrying out of the works.
6. Samples to be provided by contractor for XUL Architect's approval.
7. All finishes to XUL Architect's satisfaction.
8. All drawings to be approved by XUL Architecture prior to construction.

ADDITIONAL NOTE:

Issue key:	Project Address	Issue For:
Information (I)	31 West Heath Avenue, NW11 7QJ	PLANNING
Planning (P)	Scale 1:100@A1	EXISTING
Tender (T)	Rev. Date 07.05.24	Elevations & Section
Construction (C)	Drawn AK	Dwg. No. EX-02 Rev. P-00
As Built (B)	Checked EA	Project Number 24006