



**FRONT ELEVATION**

existing concrete pad

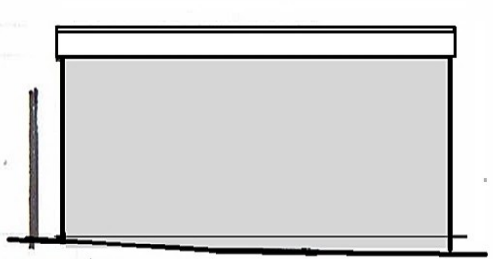


**LEFT SIDE**

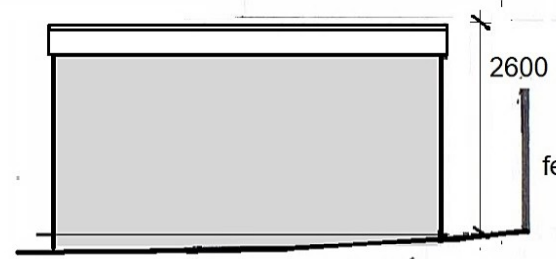


**RIGHT SIDE**

2600

fence

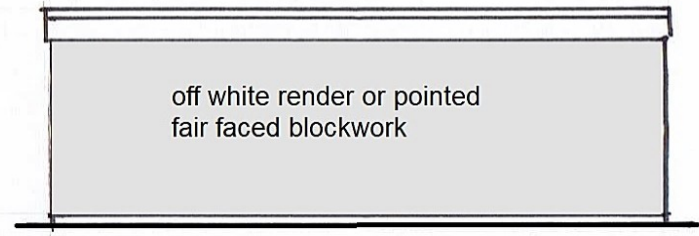

**REAR ELEVATION**

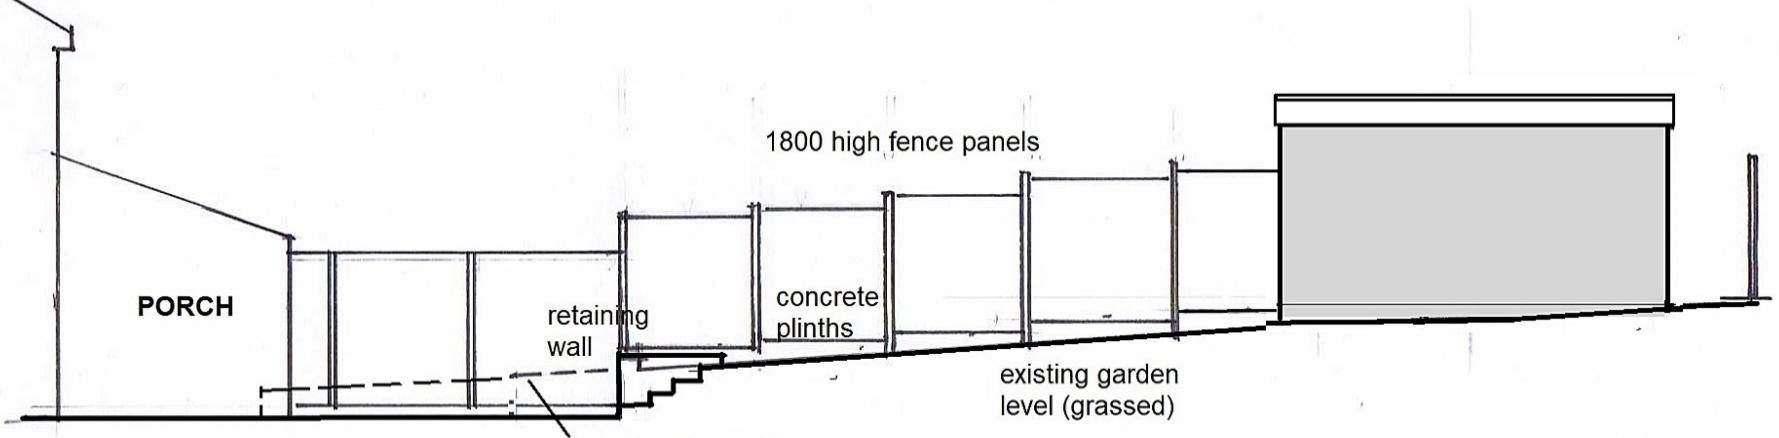

**LONGITUDINAL SECTION THRO' GARDEN**

existing 2000 high hedge

**PRELIMINARY**

**A3**

**PROPOSED DETACHED GARDEN ROOM, REDUCING PART GARDEN LEVEL, INSTALLING LAND DRAINS**  
**23 BLUNT AVENUE**  
**MASTIN MOOR S43 3AP**  
**SCALE 1:100**  
**DRWG No P1**